



BASEMENT PLAN

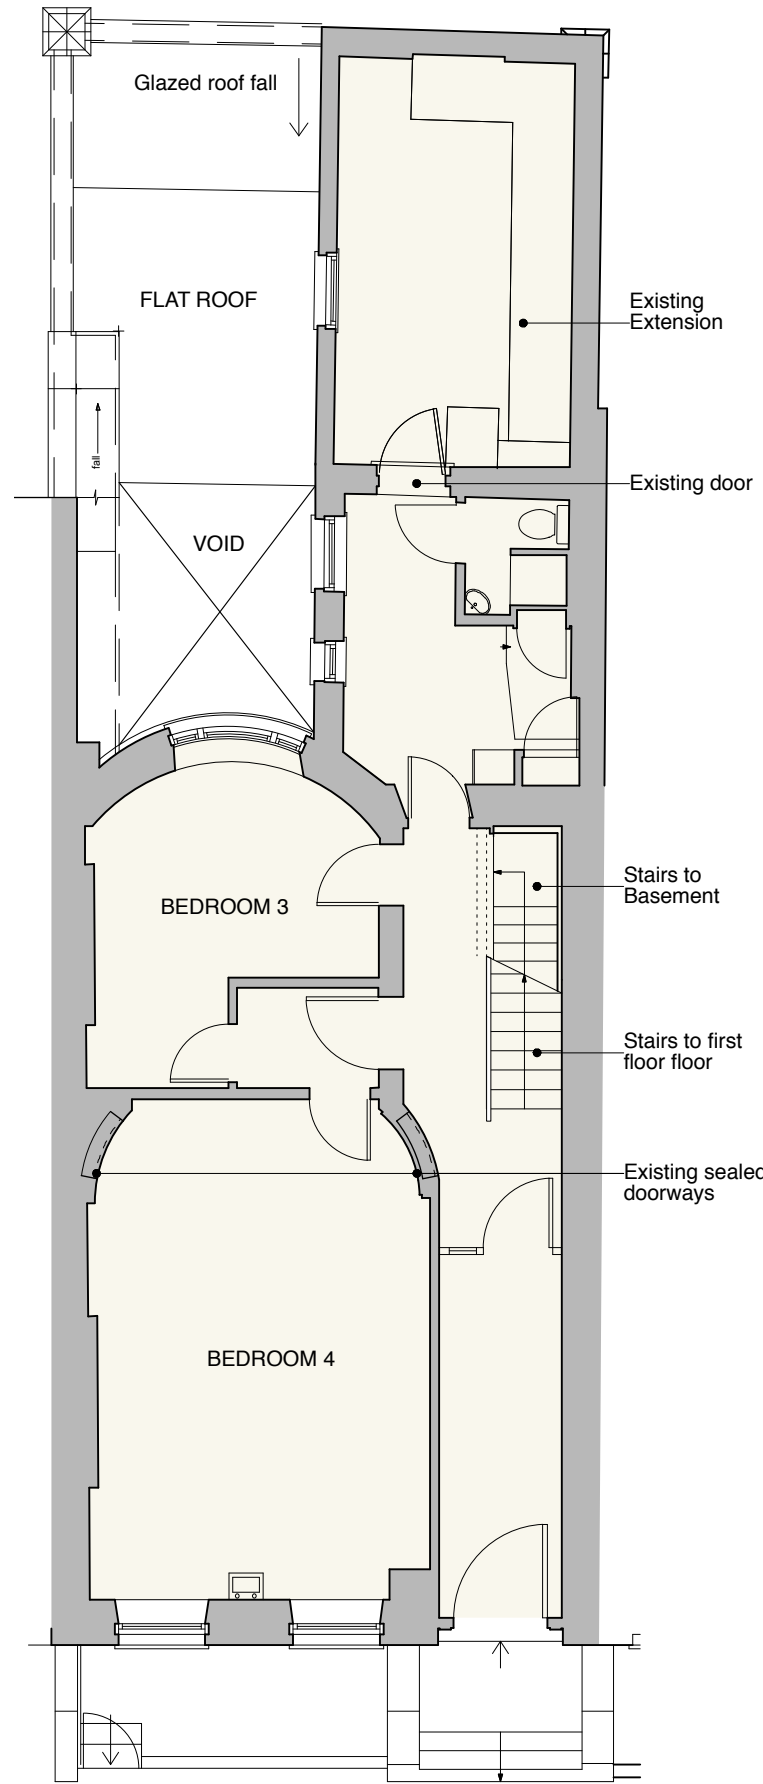

GROUND FLOOR PLAN

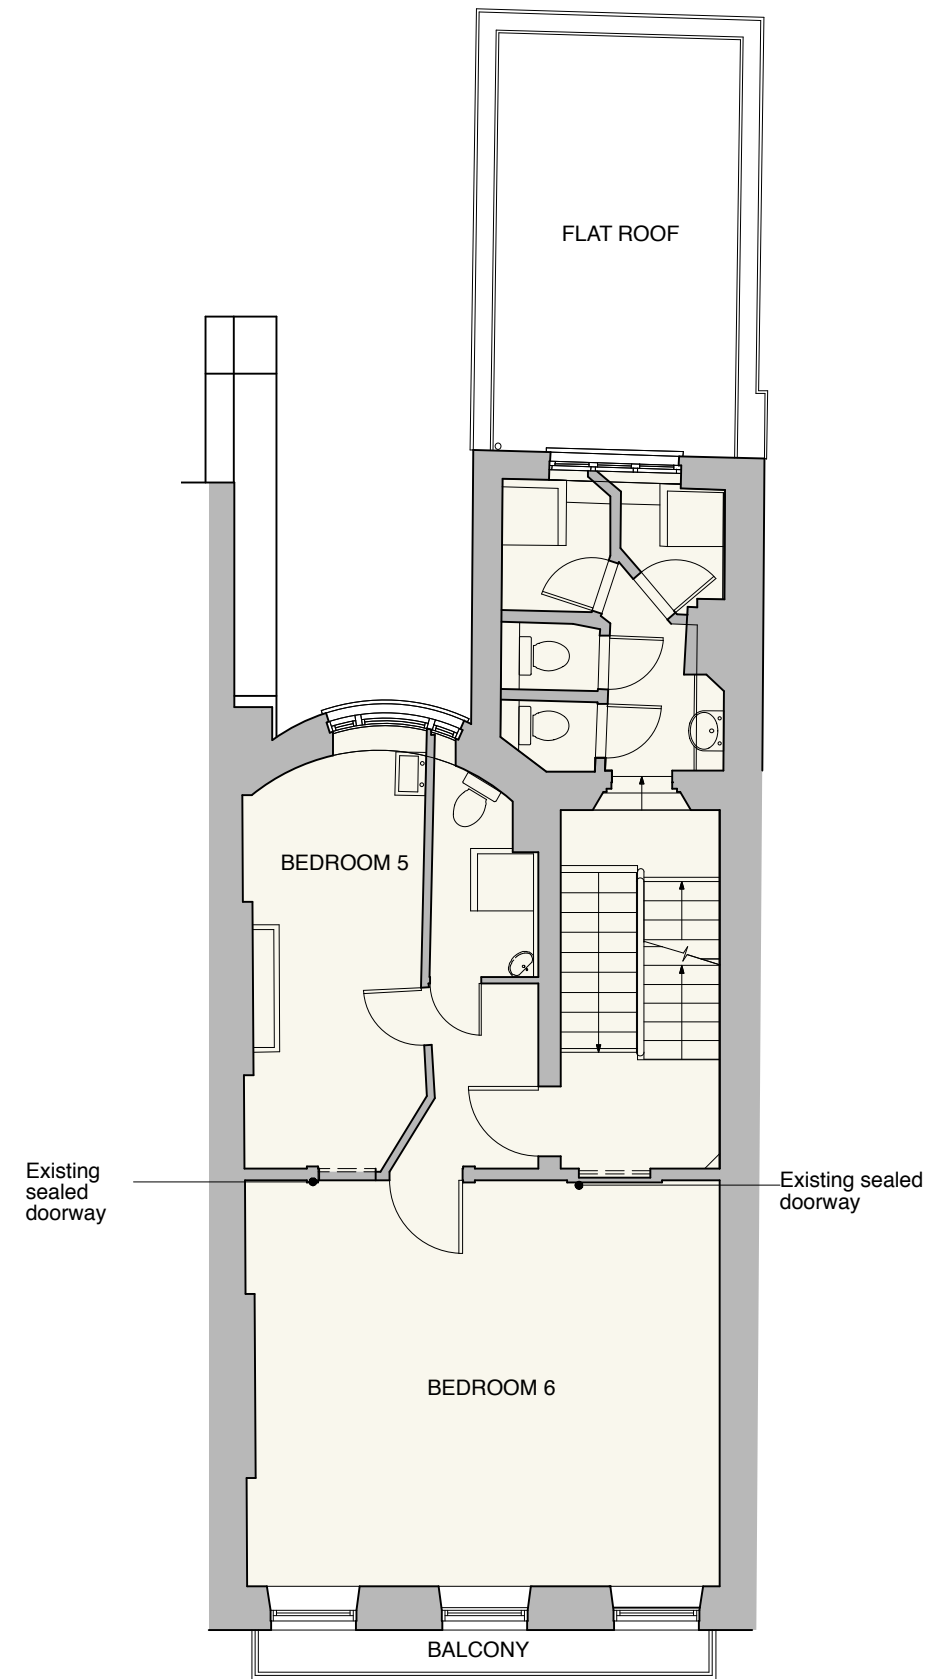

FIRST FLOOR PLAN

GENERAL NOTES:  
DO NOT SCALE FROM THIS DRAWING.  
ALL DIMENSIONS MUST BE CHECKED ON SITE AND ANY DISCREPANCIES VERIFIED WITH THE ARCHITECT.

P1  
20.12.16 - Planning Issue

CLIENT  
**THE BEDFORD ESTATES**

JOB TITLE  
**27 MONTAQUE STREET LONDON WC1B 5BH**

DRAWING TITLE  
**EXISTING PLANS 1 OF 2**

SCALE  
**1:100@A3** DATE  
**12.16**

**FT ARCHITECTS LTD**

Hamilton House  
Mabledon Place  
Bloomsbury  
WC1H 9BB  
020 7953 0388  
www.ftarchitects.co.uk

DRAWING No. **319\_00\_01** REVISION **P1**

