


FRONT ELEVATION



REAR ELEVATION

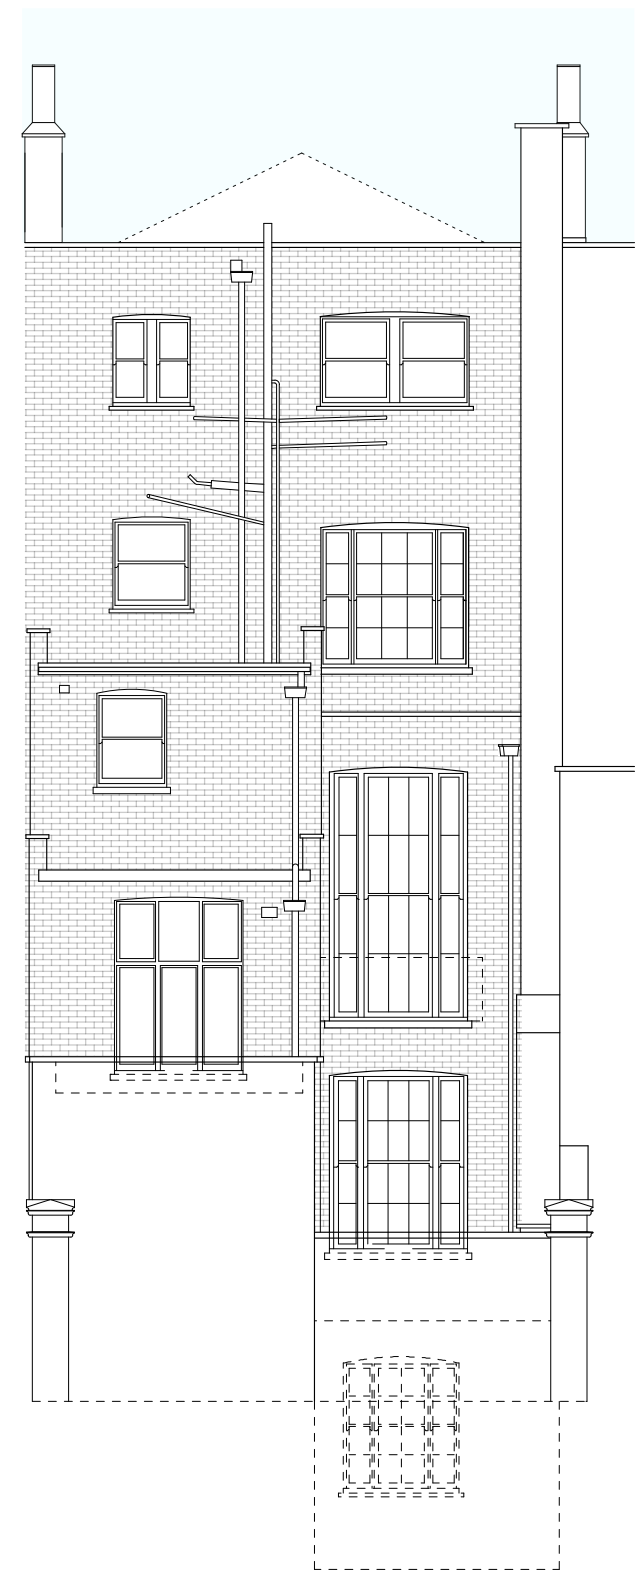

GENERAL NOTES:
DO NOT SCALE FROM THIS DRAWING.
ALL DIMENSIONS MUST BE CHECKED ON SITE AND ANY DISCREPANCIES VERIFIED WITH THE ARCHITECT.

P1
20.12.16 - Planning Issue

CLIENT
THE BEDFORD ESTATES

JOB TITLE
27 MONTAQUE STREET LONDON WC1B 5BH

DRAWING TITLE
EXISTING ELEVATIONS

SCALE 1:100@A3	DATE 12.16
--------------------------	----------------------

FT ARCHITECTS LTD
Hamilton House
Mabledon Place
Bloomsbury
WC1H 9BB
020 7953 0388
www.ftarchitects.co.uk

DRAWING No. 319_00_03	REVISION P1
---------------------------------	-----------------------