


NOTE: all new walls hatched

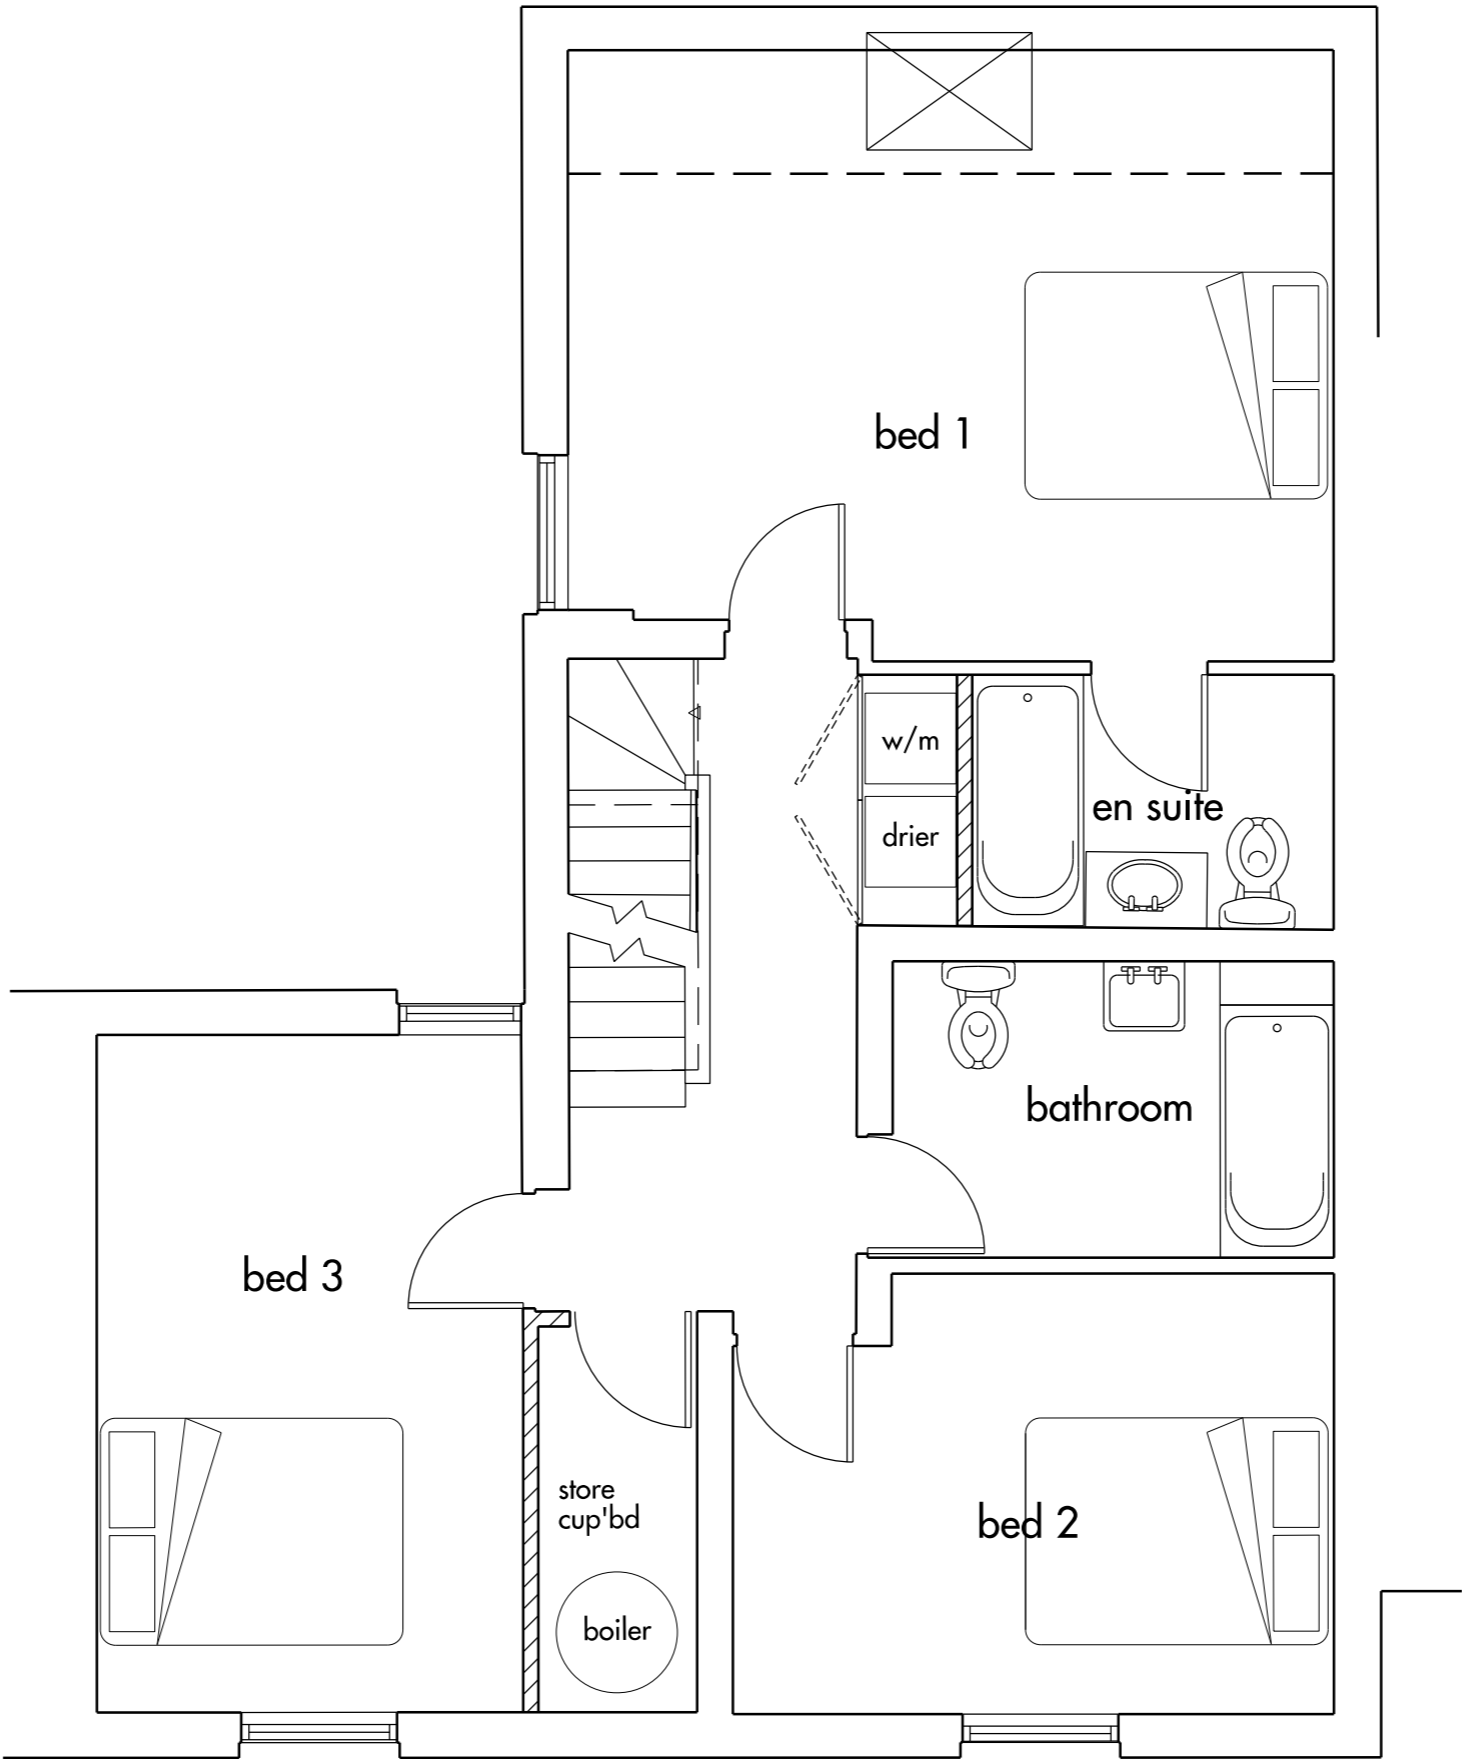

vicky thornton design  
 Mob 07785536198  
 email vicky@vickythorntondesign.co.uk

project 103 Camden Mews

title PROPOSED FIRST FLOOR PLAN  
 General arrangement  
 CM\_07\_102

SCALE: 1:50 @A3

REV	DATE	DESCRIPTION	REV	DATE	CKD
P1	22.12.16	PLANNING			VT

issue P1