


PRIMROSE HILL ROAD

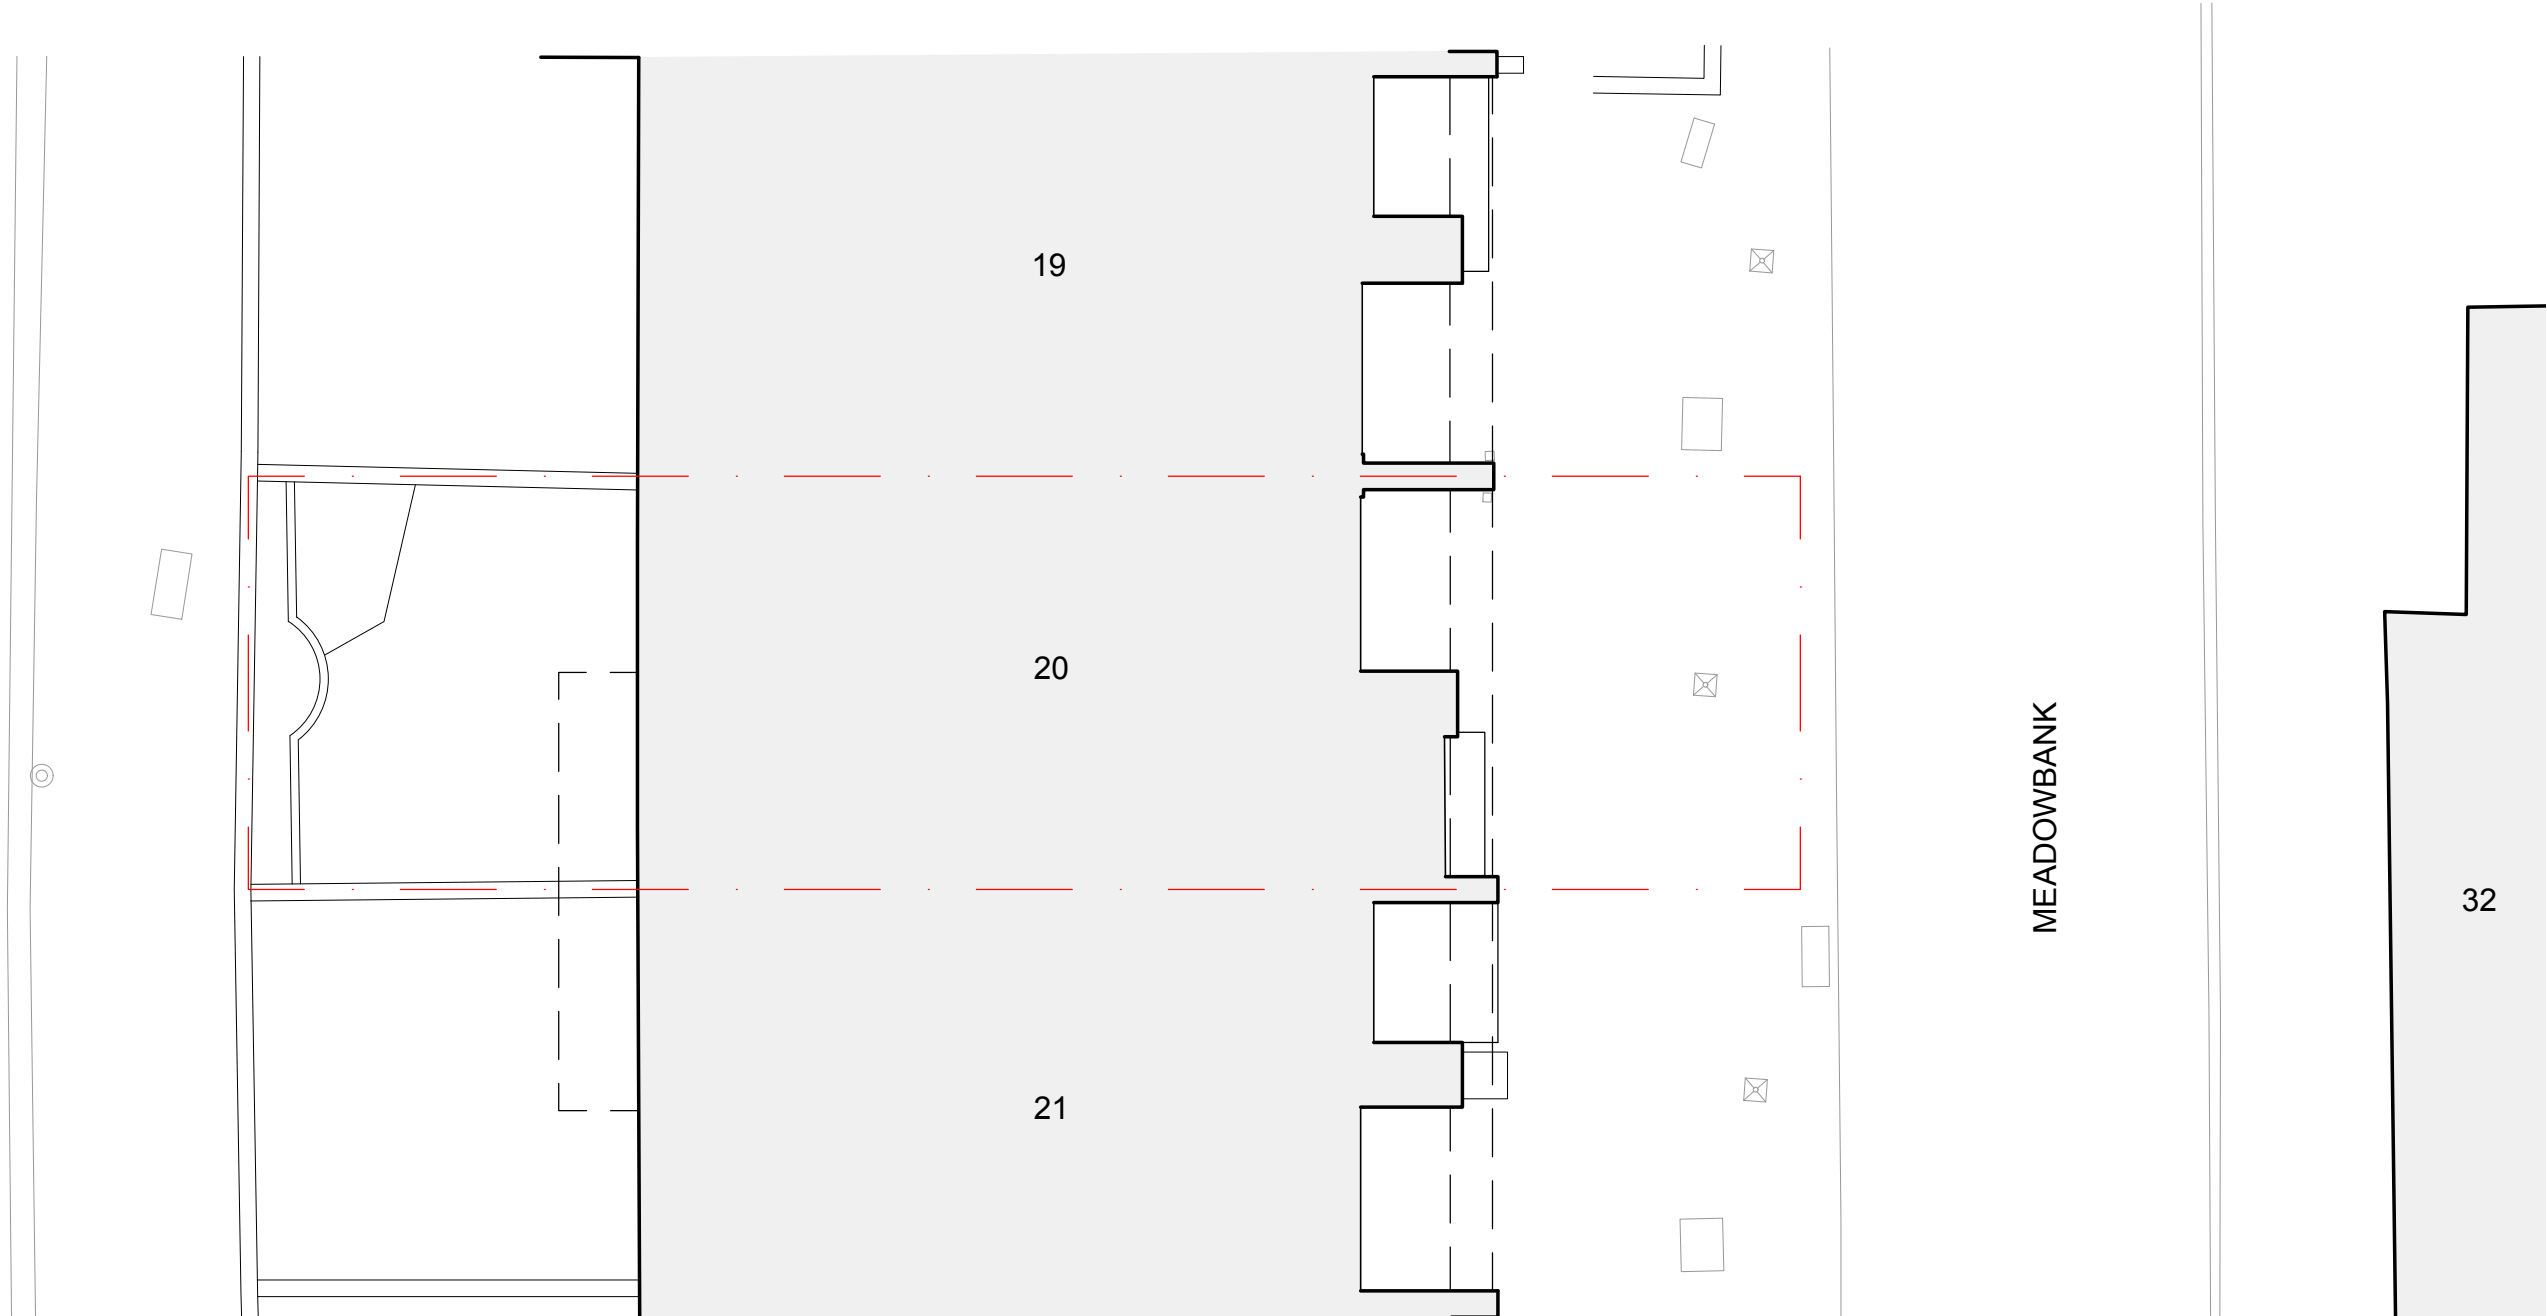

MEADOWBANK

Existing - Site Plan  
scale 1:100



PLANNING

Rev	Date	Info

NOTES:  
Permission is granted to scale from this drawing for  
Local Authority Planning Approval purposes only.  
Refer to title block for original printed paper size.

**FORMstudio**

1 Bermondsey Exchange  
179-181 Bermondsey Street  
London SE1 3UW  
020 7407 3336  
www.formstudio.co.uk

client Kevin Twitney  
project 20 Meadowbank  
London  
NW3 3AY

drawing Existing Site Plan

drawn GB check MN date 18.11.16 scale 1:100@A3 no. 896.011 rev.