




Existing - Roof Plan  
scale 1:50

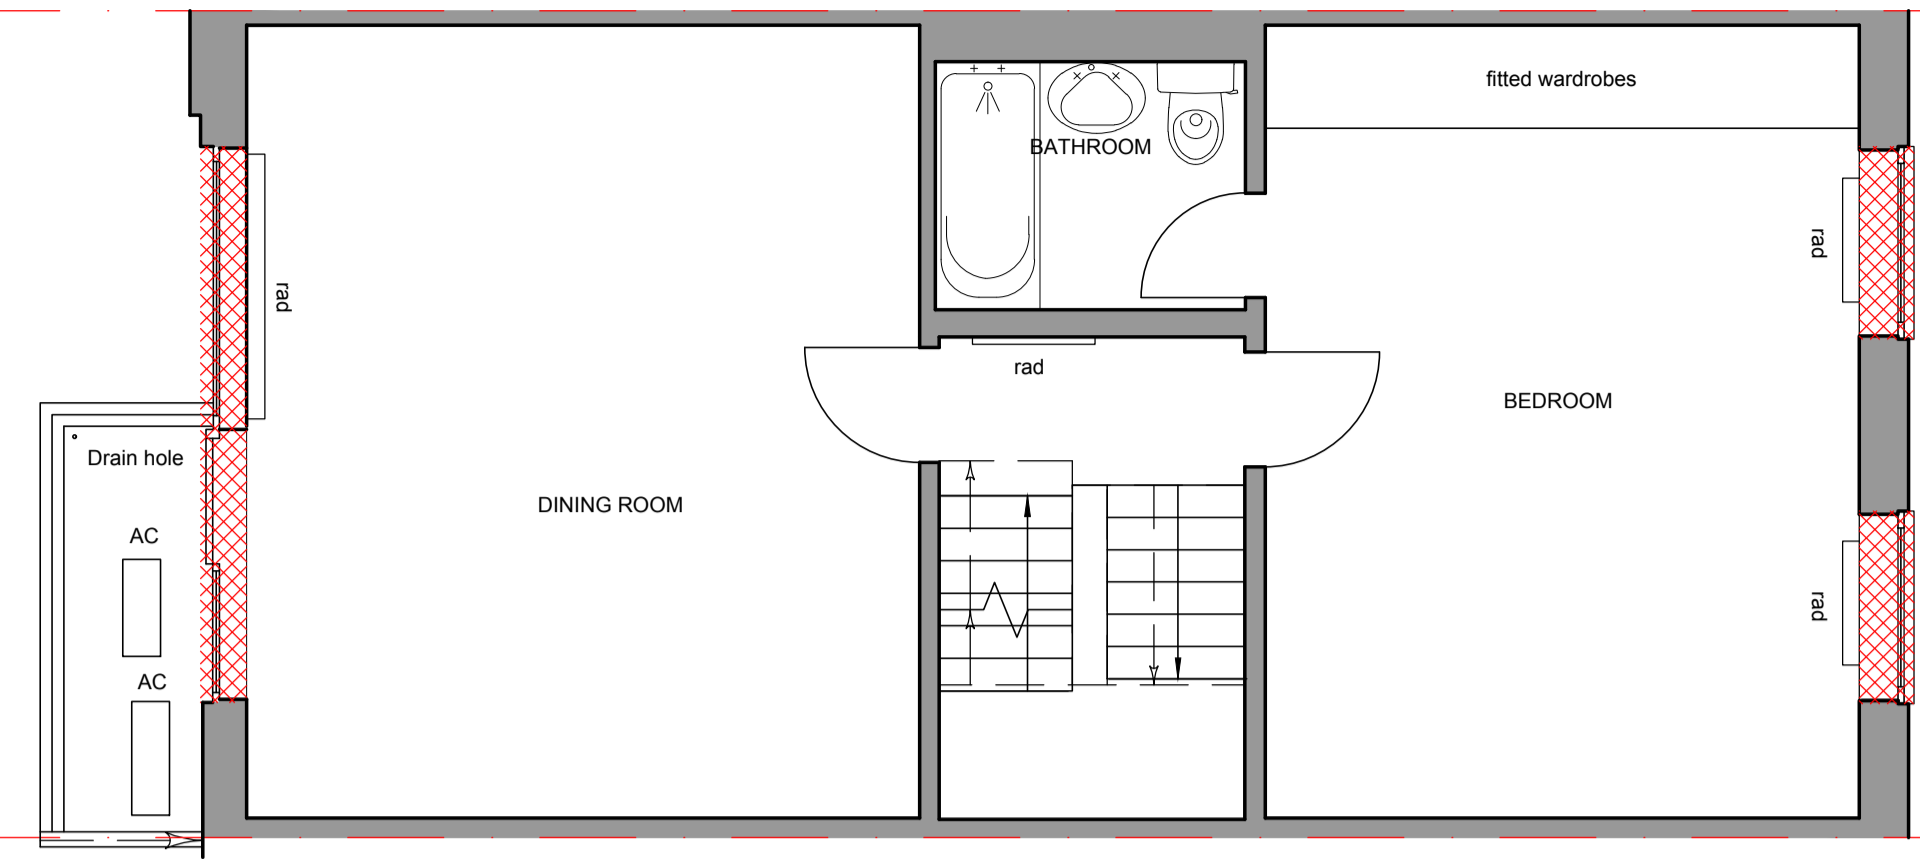


Existing - Second Floor Plan  
scale 1:50

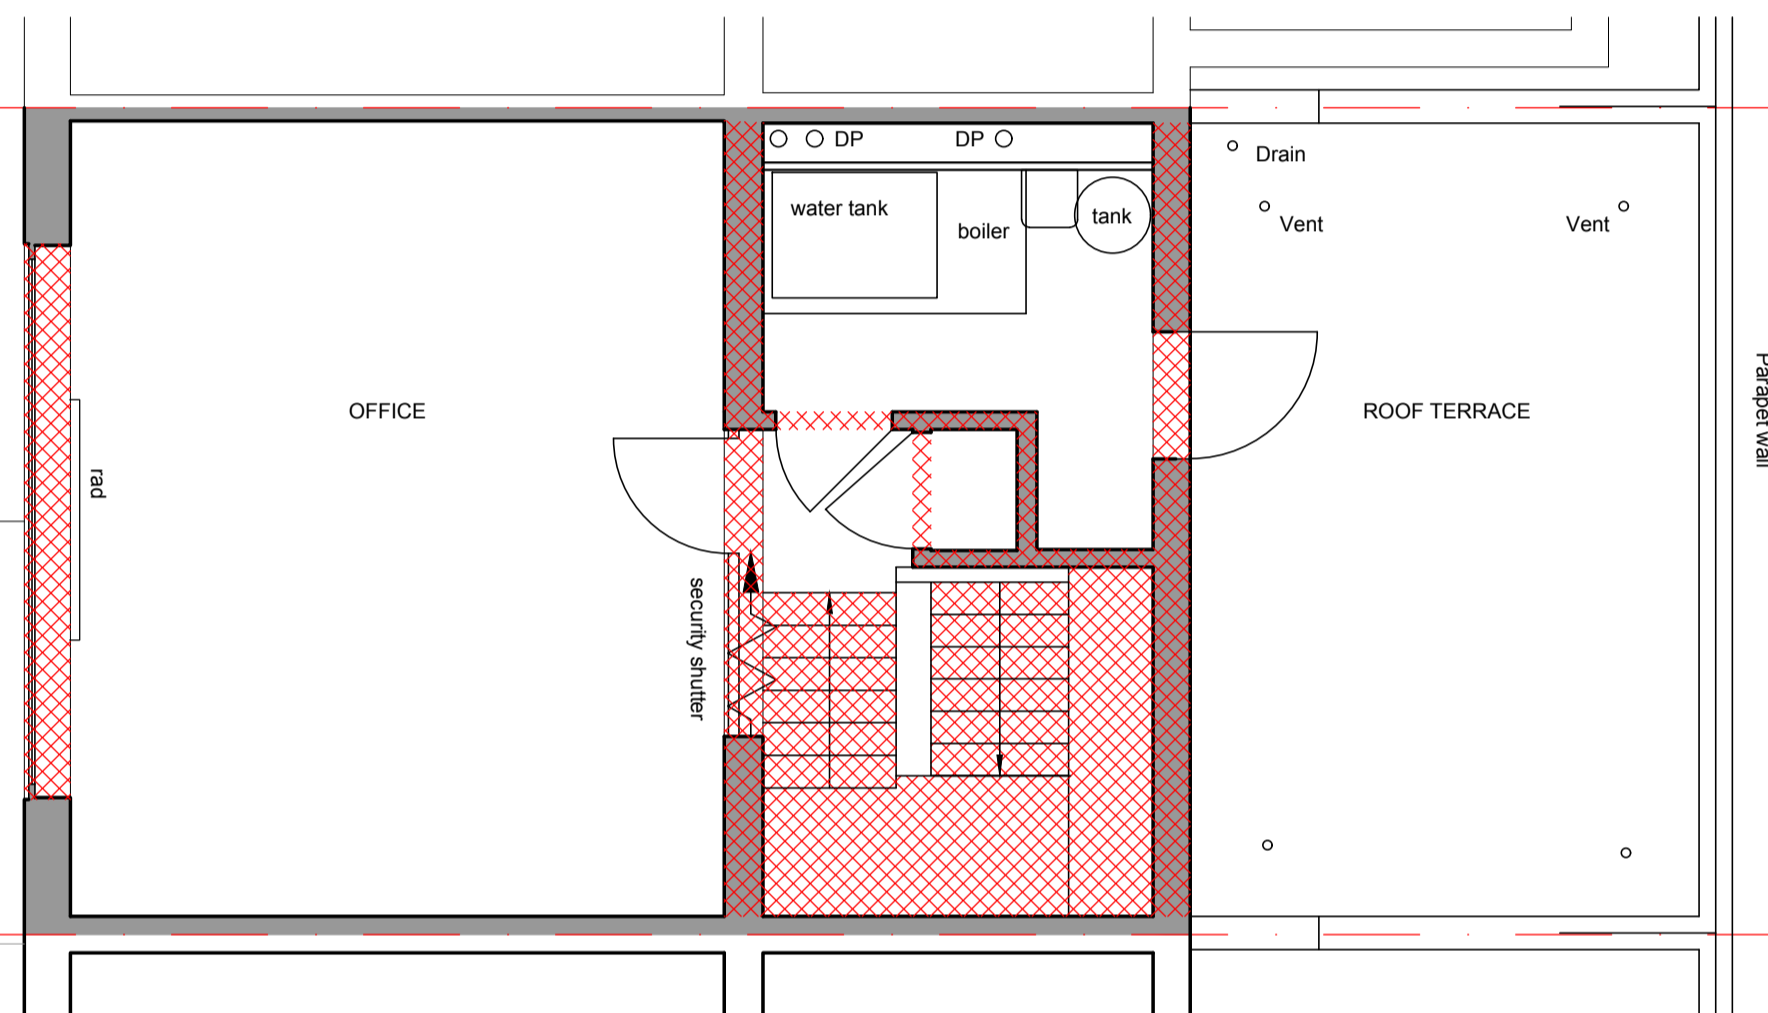


Existing - Fourth Floor Plan  
scale 1:50

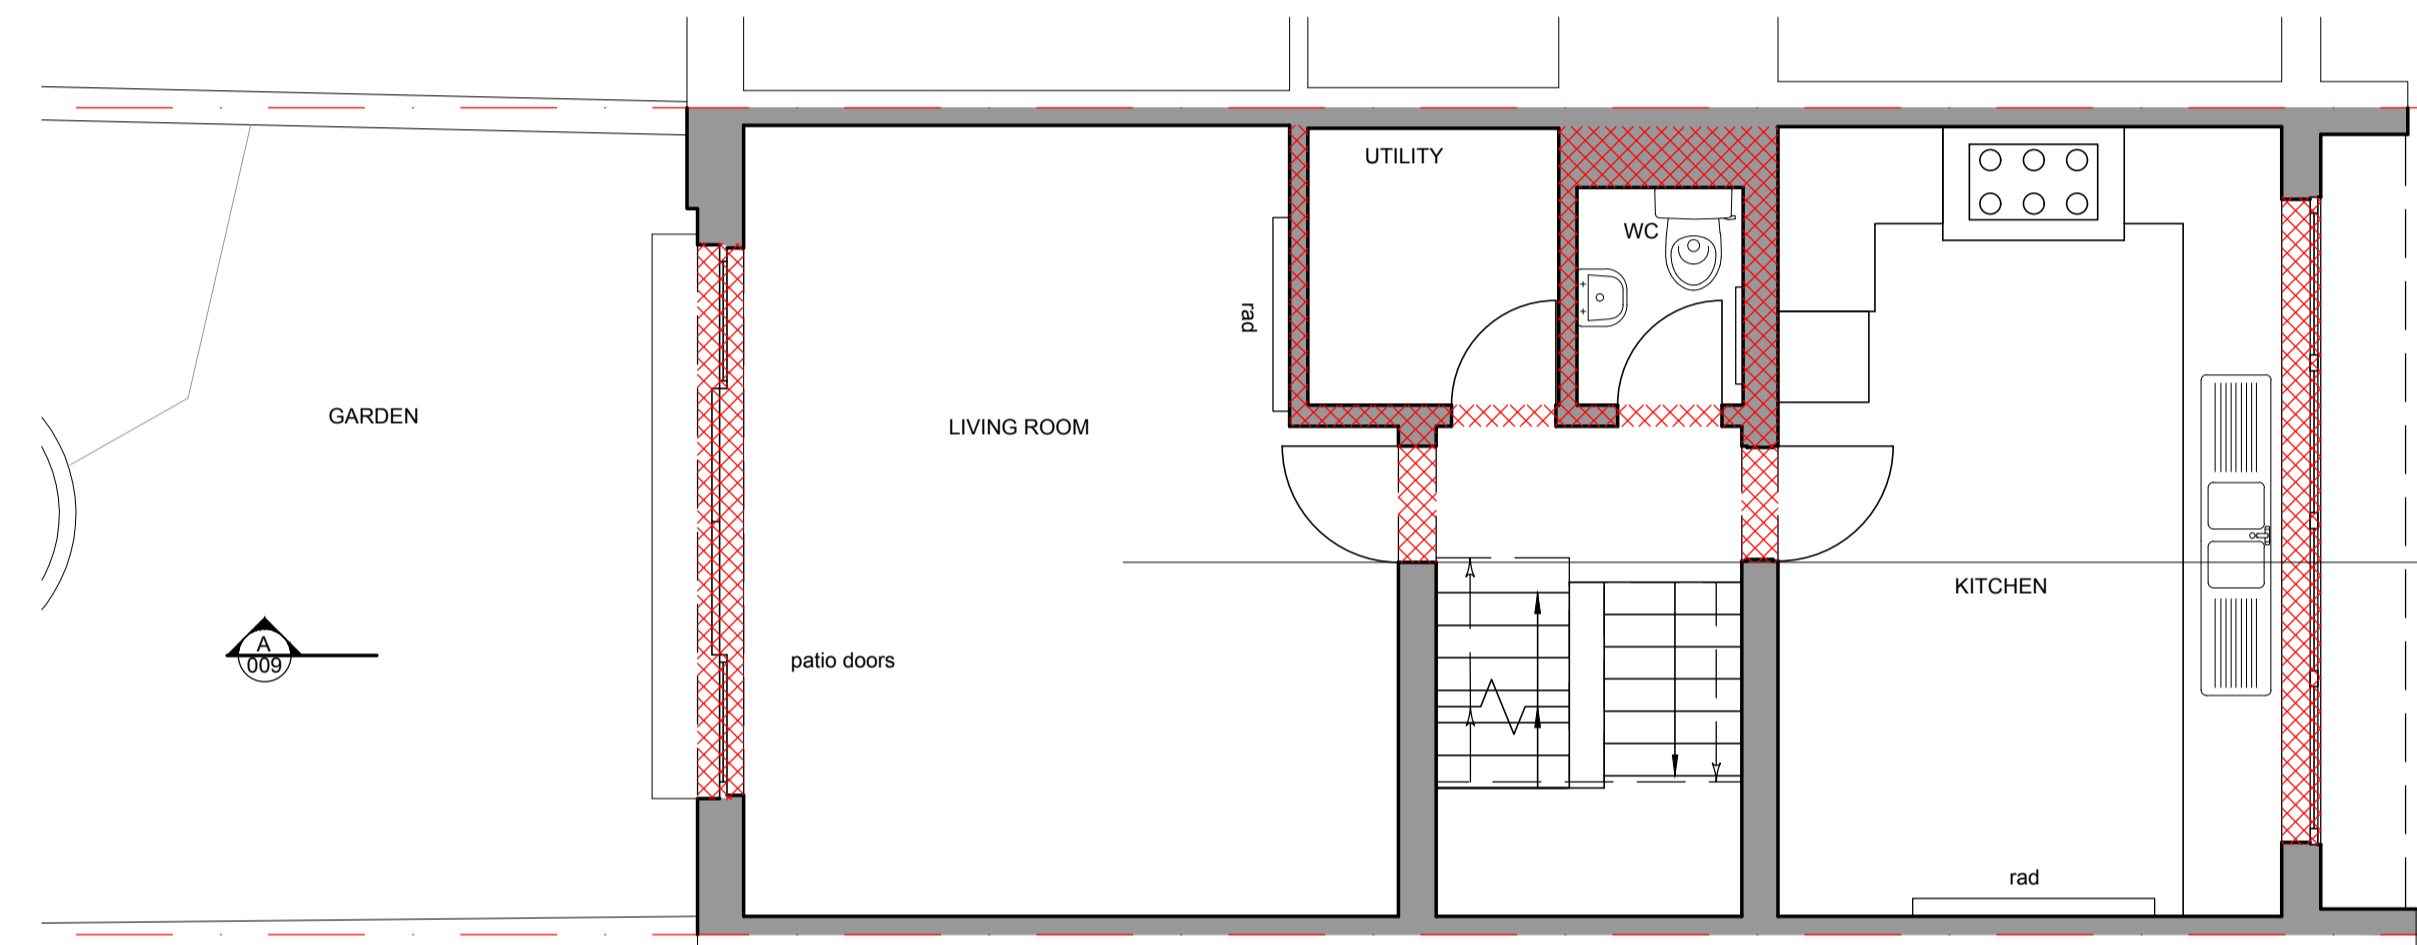

Existing - First Floor Plan  
scale 1:50

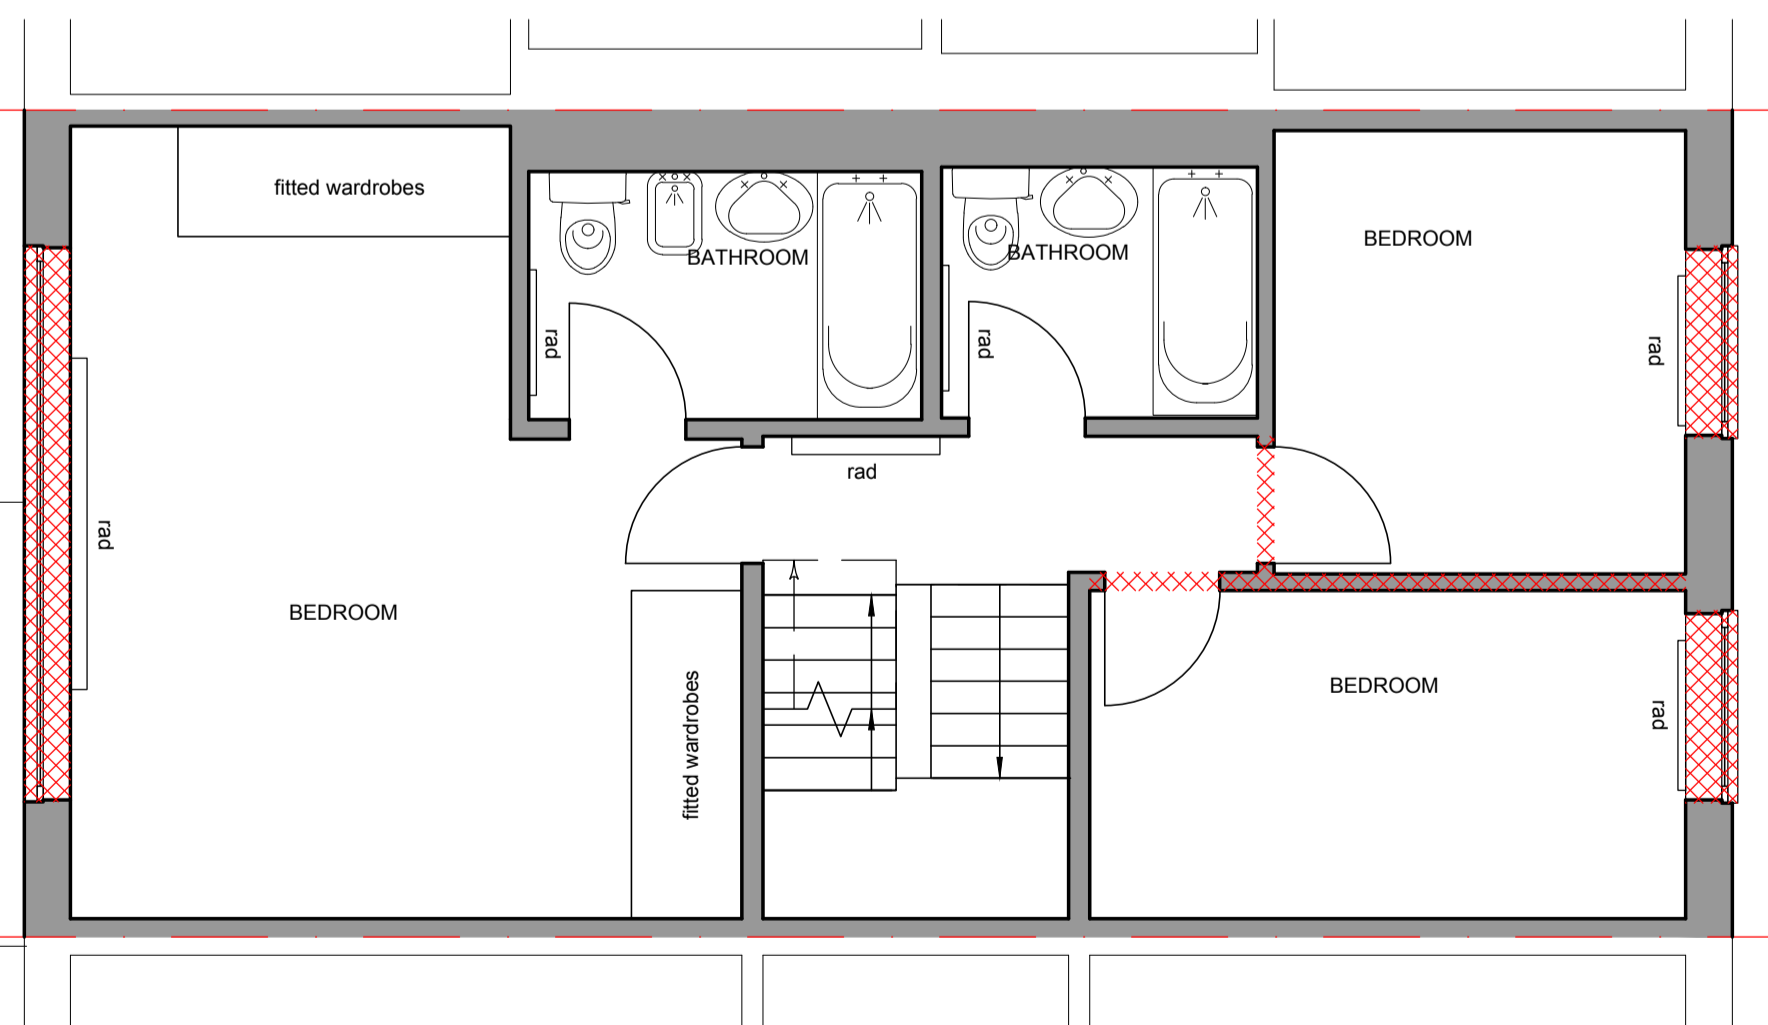


Existing - Third Floor Plan  
scale 1:50

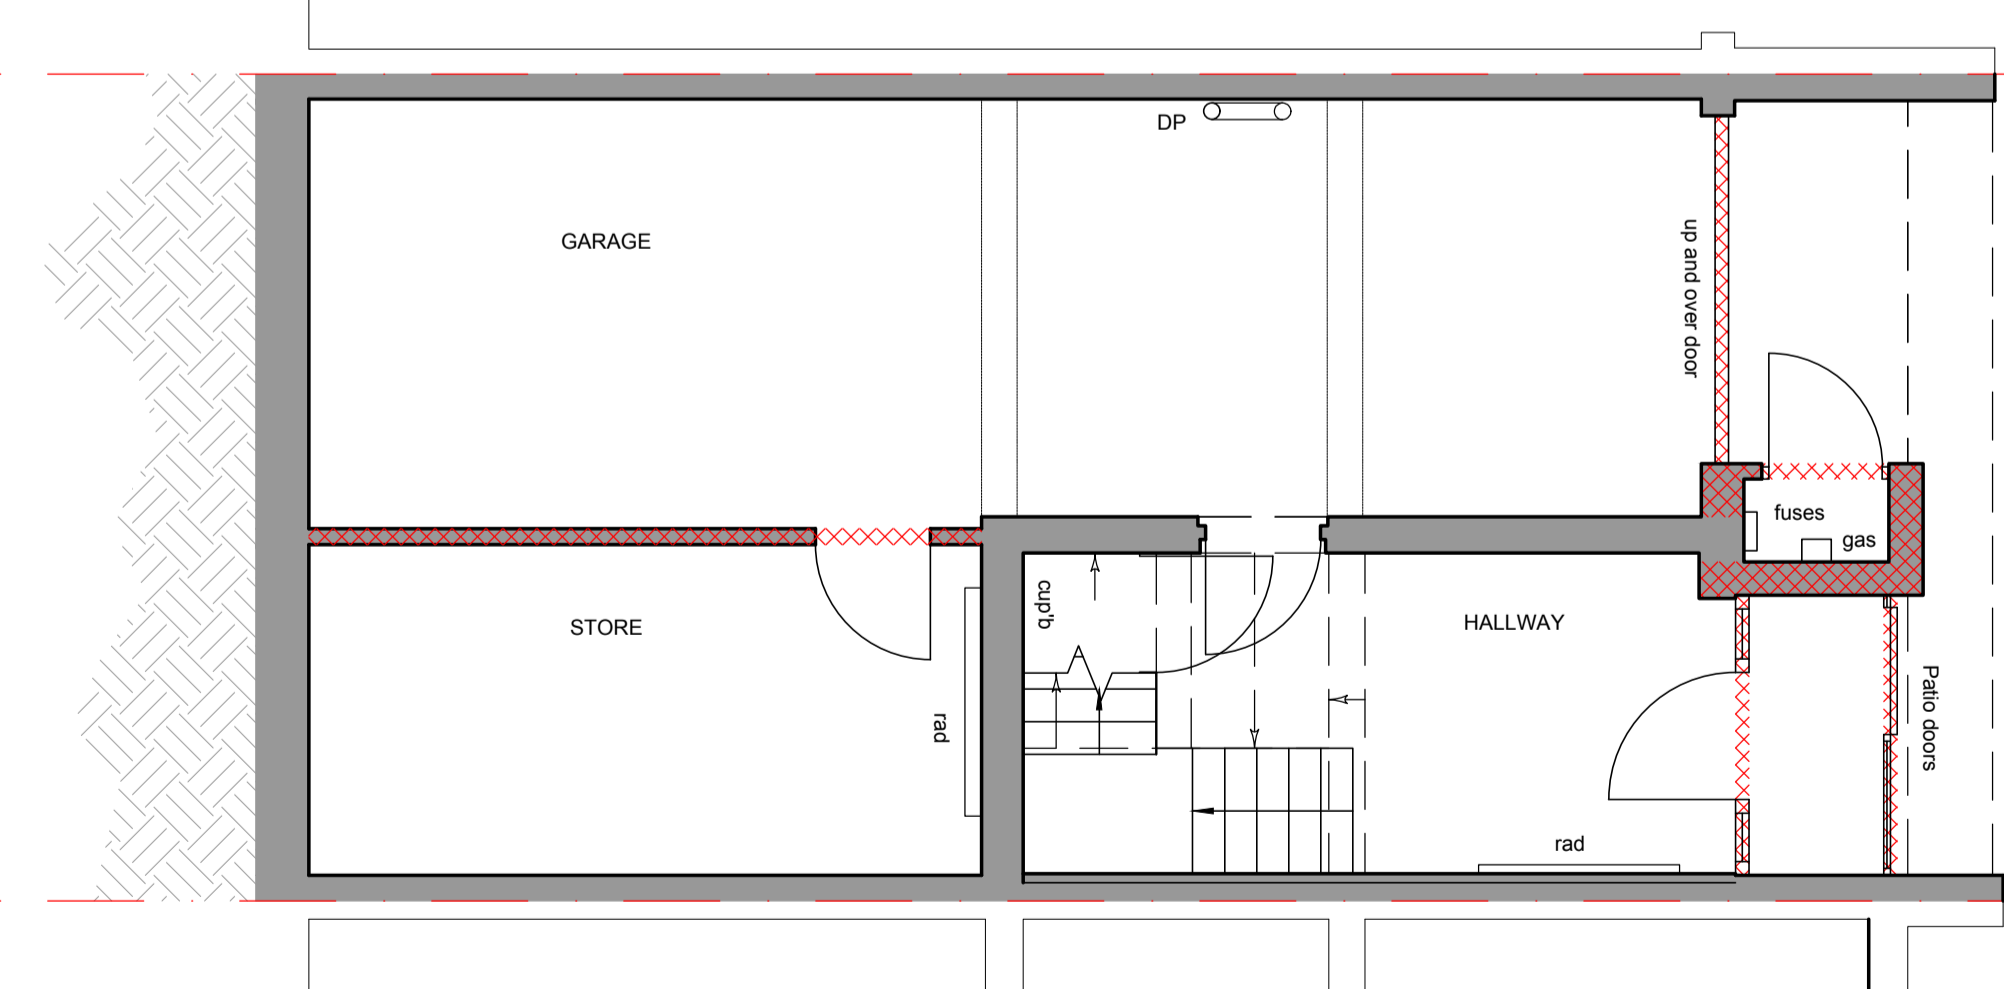

Existing - Ground Floor Plan  
scale 1:50

**PLANNING**

Rev	Date	Info

 to be removed (for Planning only)

NOTES:  
Permission is granted to scale from this drawing for  
Local Authority Planning Approval purposes only.  
Refer to title block for original printed paper size.

**FORMstudio**  
1 Bermondsey Exchange  
179-181 Bermondsey Street  
London SE1 3UW  
020 7407 3336  
www.formstudio.co.uk

client Kevin Twitney  
project 20 Meadowbank  
London  
NW3 3AY

drawing Existing Floor Plans

drawn FS check MN date 22.12.16 scale 1:50@A1 no. 896.008 rev.