


**82c COLLEGE PLACE, LONDON, NW1 0DJ**

**Existing Elevations**



Drawing No. – 82CP11/04

**Scale 1:100**

**Front Elevation**

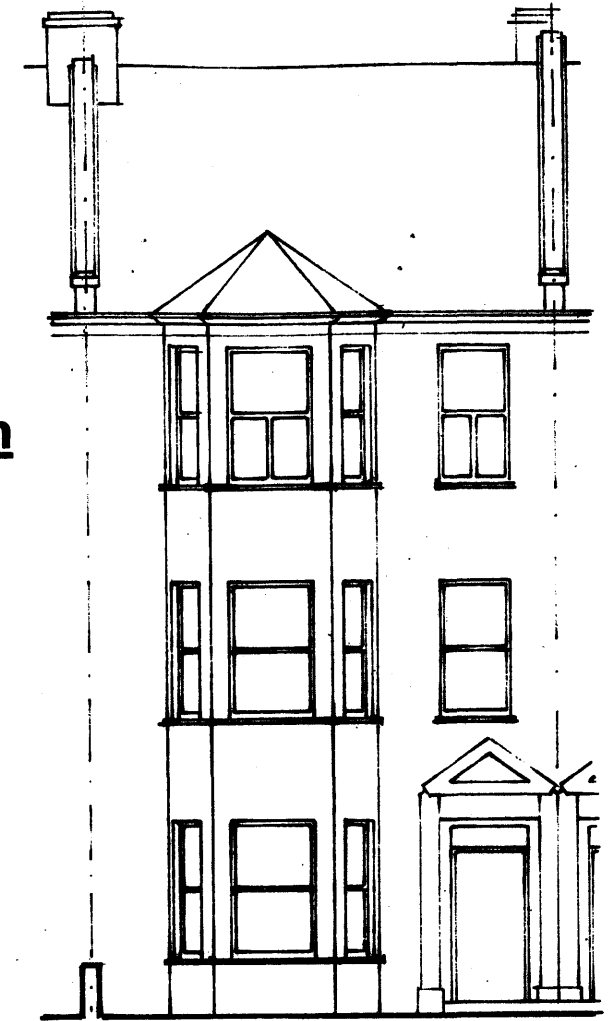

**Rear Elevation**

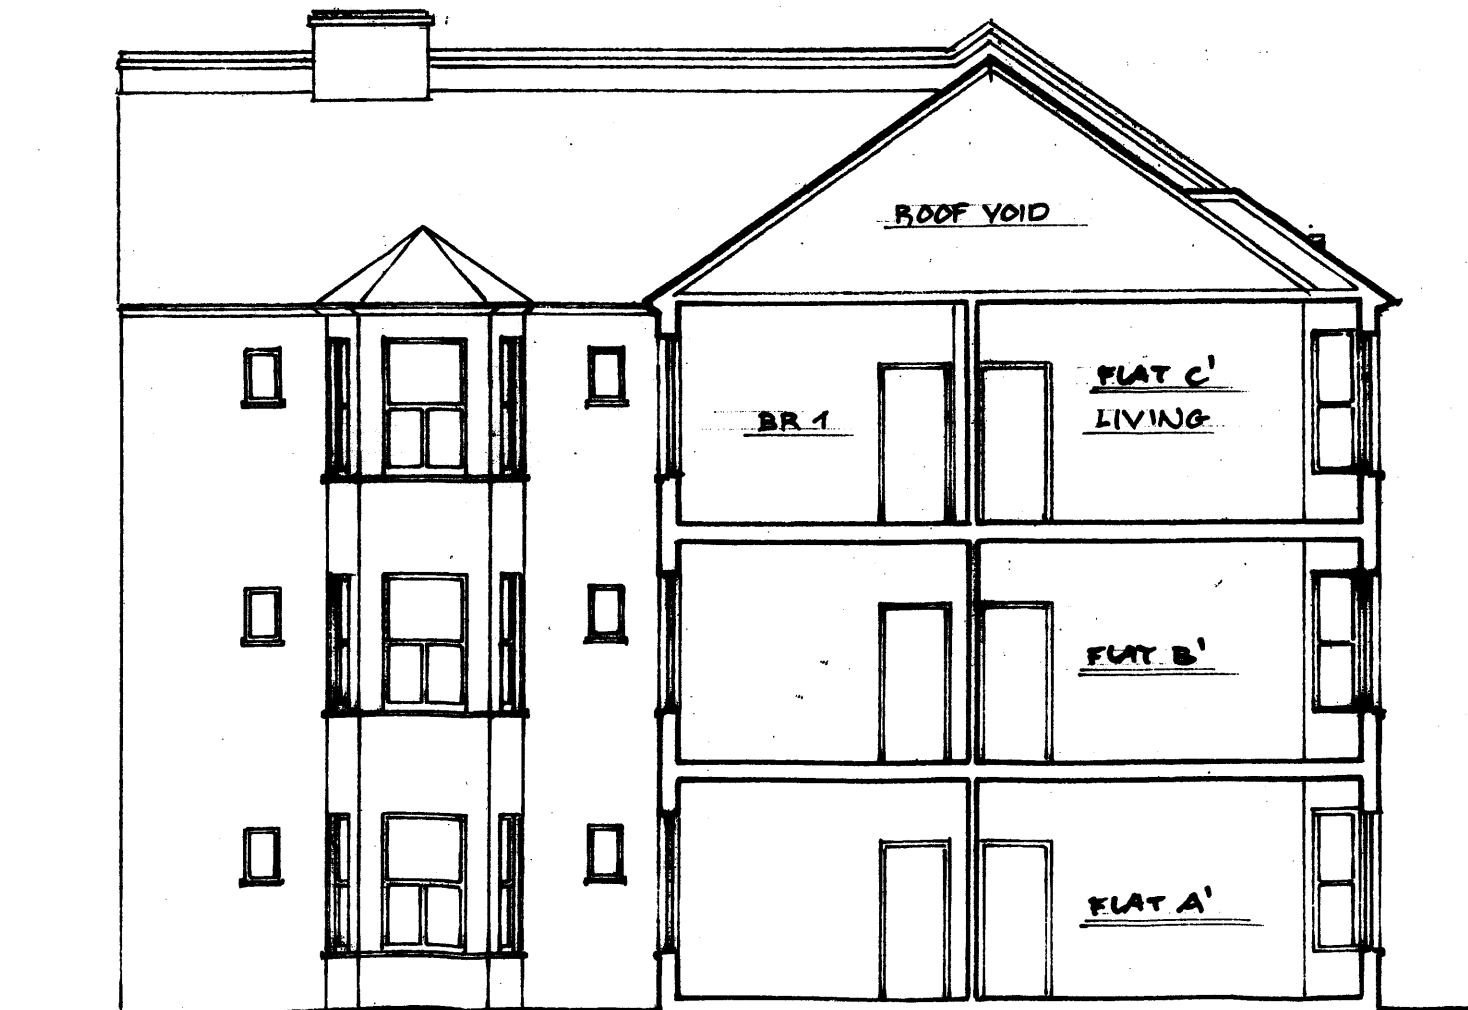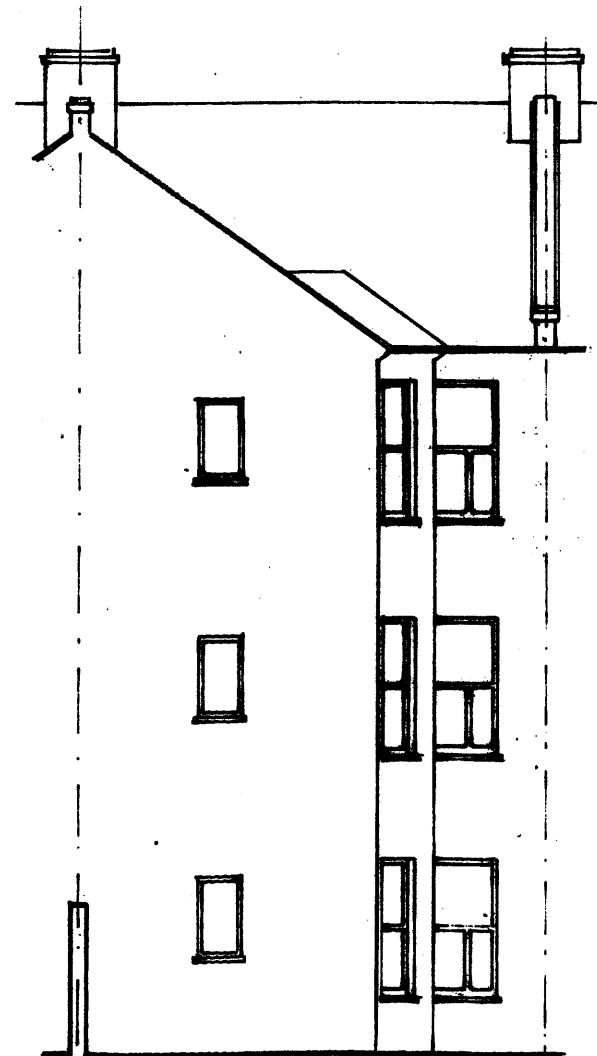

**Side Elevation/  
Section**