



82c COLLEGE PLACE, LONDON, NW1 0DJ
Roof Plan

Scale 1:100

Drawing No. – 82CP11/06

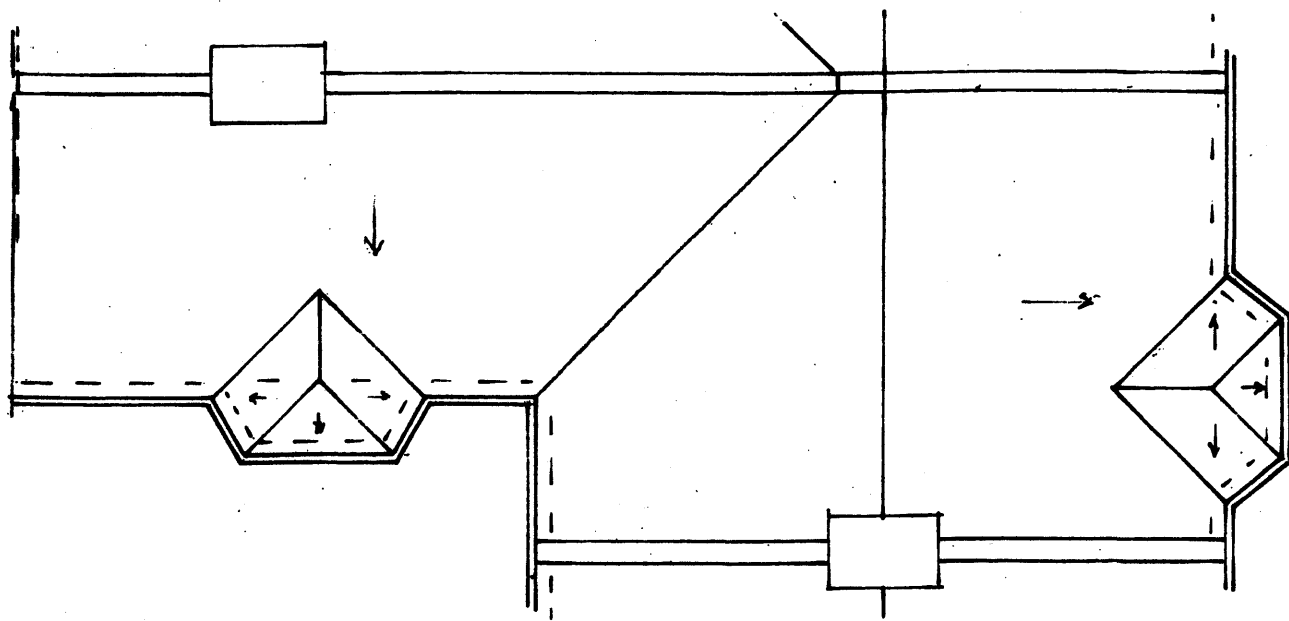

Existing Roof Plan

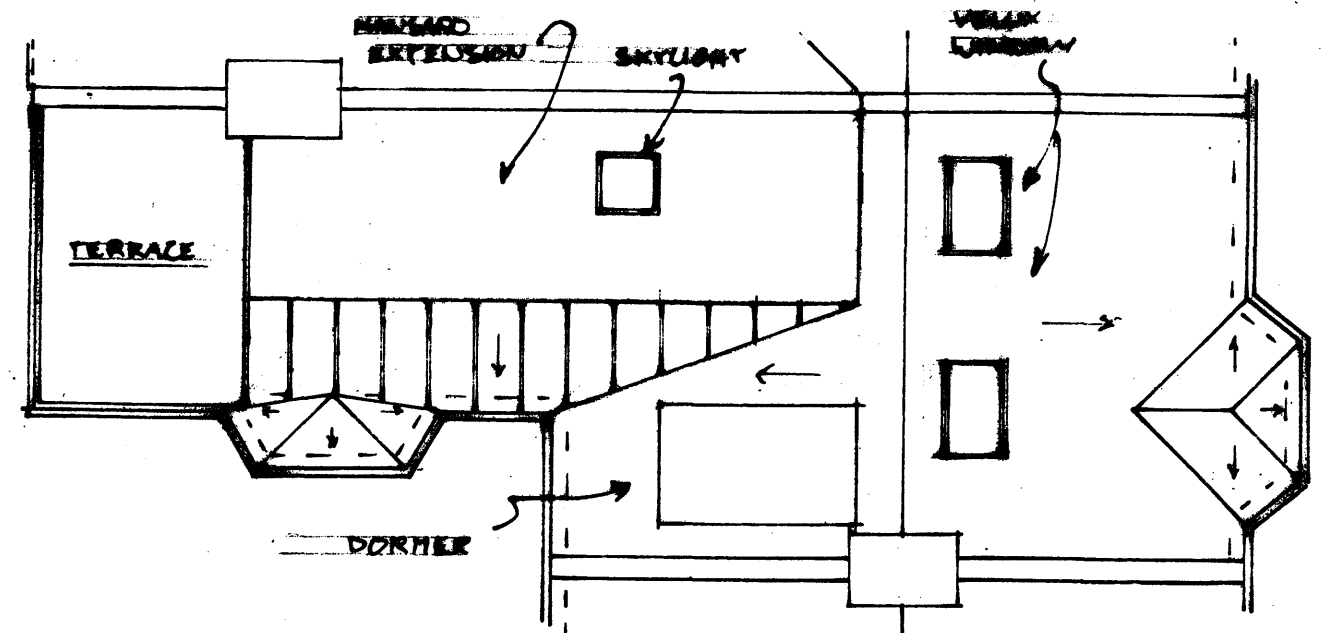

Proposed Roof Plan