
 
 


Key:
— Site Demise

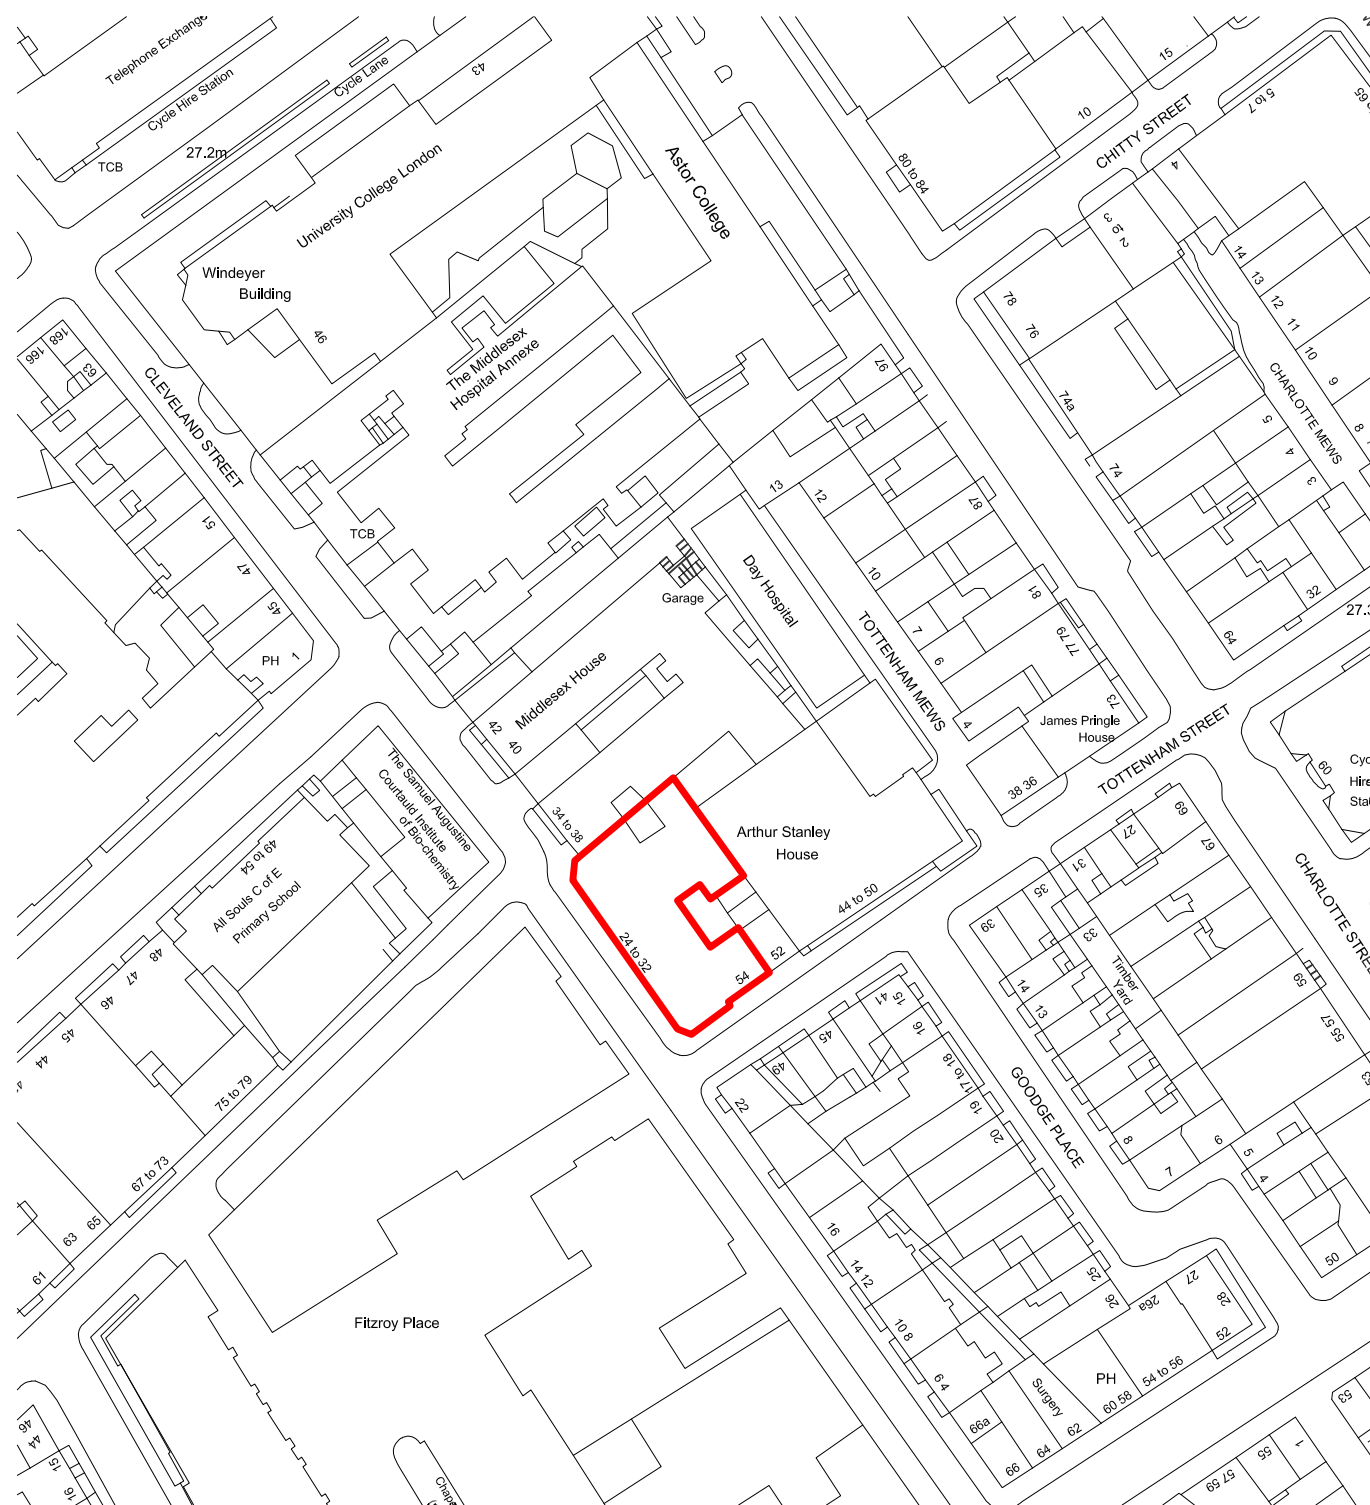

For Planning

Rev.	Description	By	Date
P1	For Planning	TM	20.12.16

Client
BC Noho Limited

Project
Cleveland Street

Title
Existing Site Plan

Project No.	Drawing No.	Rev.
1621	00.101	P1
Scale	1:625 @ A1	1:1250 @ A3
Drawn	Checked	Date
TM	TL	12.10.16

Do not scale from this drawing. The Contractor is to take and check all dimensions on site before work commences. Discrepancies must be reported to the Architect. Subcontractors must verify all dimensions on site before making a shop drawing or commencing manufacturing. This drawing is copyright. ©

01 Existing Site Plan
 00.101 Scale 1:1250 @ A3