


1 Image one is taken from the roof



2 Image two is taken from the staircase at half landing



3 Image three is taken from the third floor office

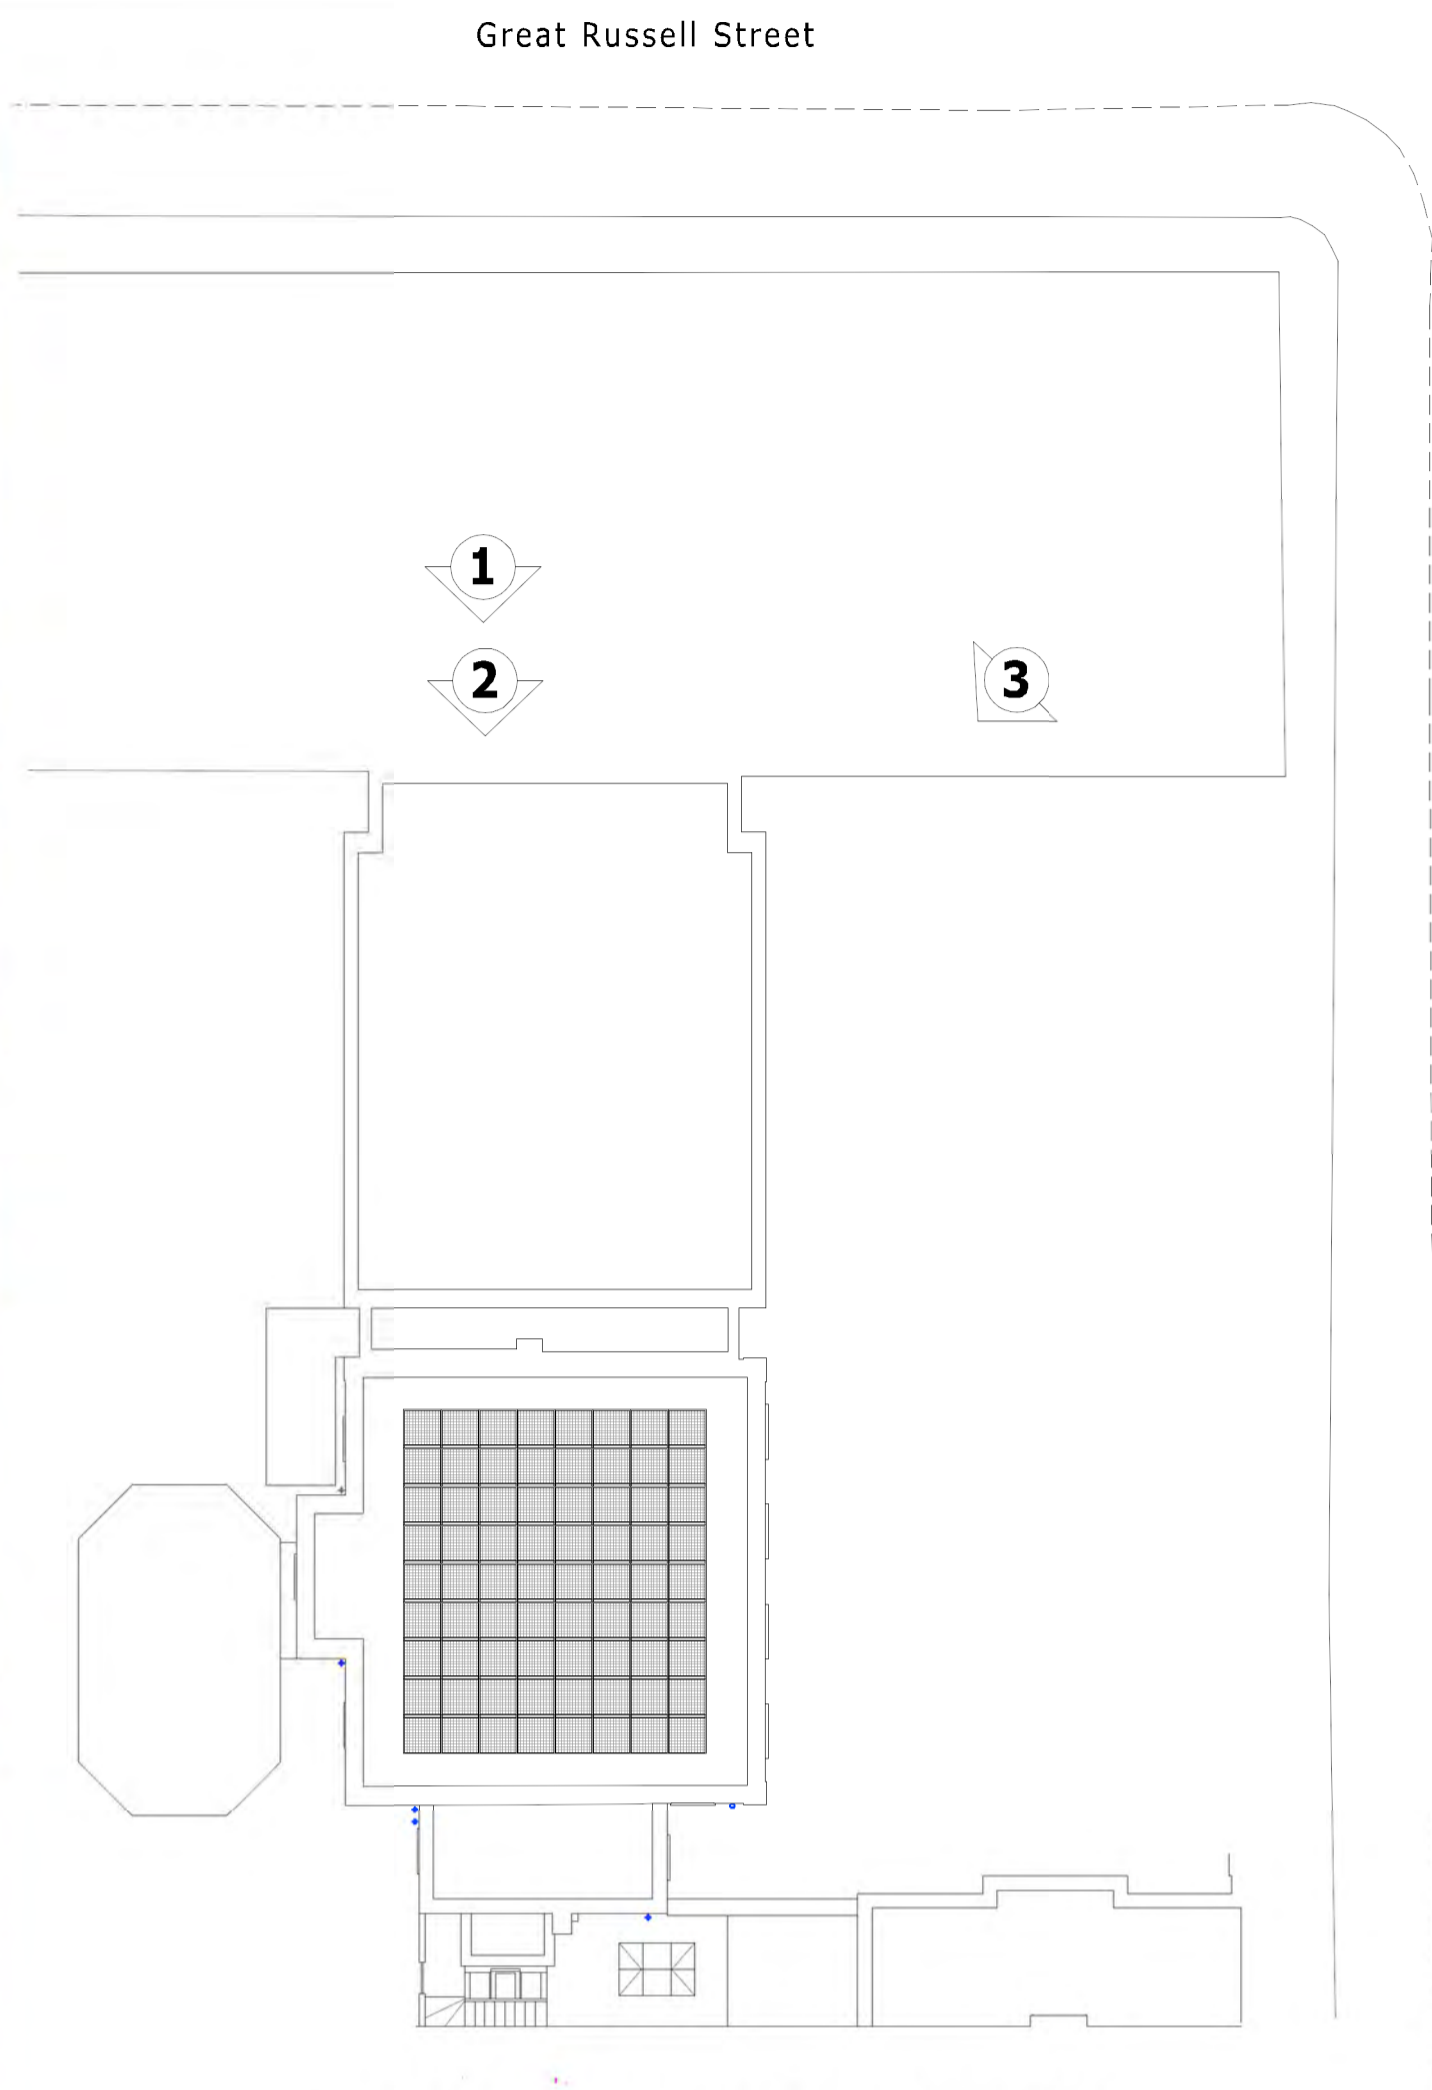


Key plan to identify location of photographs  
-Not to scale-



Image of installed PV panels

THIS DRAWING AND CAD DATA THEREIN IS PROTECTED BY COPYRIGHT AND MUST NOT BE COPIED OR REPRODUCED WITHOUT THE WRITTEN CONSENT OF DLG ARCHITECTS ©  
NO DIMENSIONS ARE TO BE SCALED FROM THIS DRAWING. USE FIGURED DIMENSIONS ONLY. ALL DIMENSIONS AND SIZES ARE TO BE CHECKED ON SITE AND ANY DISCREPANCIES REPORTED TO THE ARCHITECT PRIOR TO INITIATION OF ANY WORKS.

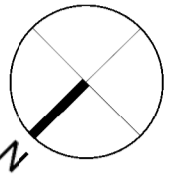

Montague Street

Great Russell Street

REV00 Submitted for planning. V15.11.16  
REV: DESCRIPTION INITIALS DATE

**The Bedford Estate Office**  
29a Montague St  
London WC1

Drawing Title  
**Proposed  
Roof Plan Showing PV  
Installation**

Status  
**Planning**

Date	Sheet By	Scale @ Size
02.08.16	VH	1:50 @A1 1:100 @A3

Job Number	Code	Drawing Number	Rev
4110	D	(--)	203 00

**DLG Architects LLP**  
Studio 12.G.1 The Leathermarket  
11-13 Weston Street  
London SE1 3ER  
t +44(0)20 7620 1236  
admin.london@dlgarchitects.com  
dlgarchitects.com



Setting out of Valk Solar Systems panels  
Panel size - 980mm x 1000mm to be installed to be below parapet height.