
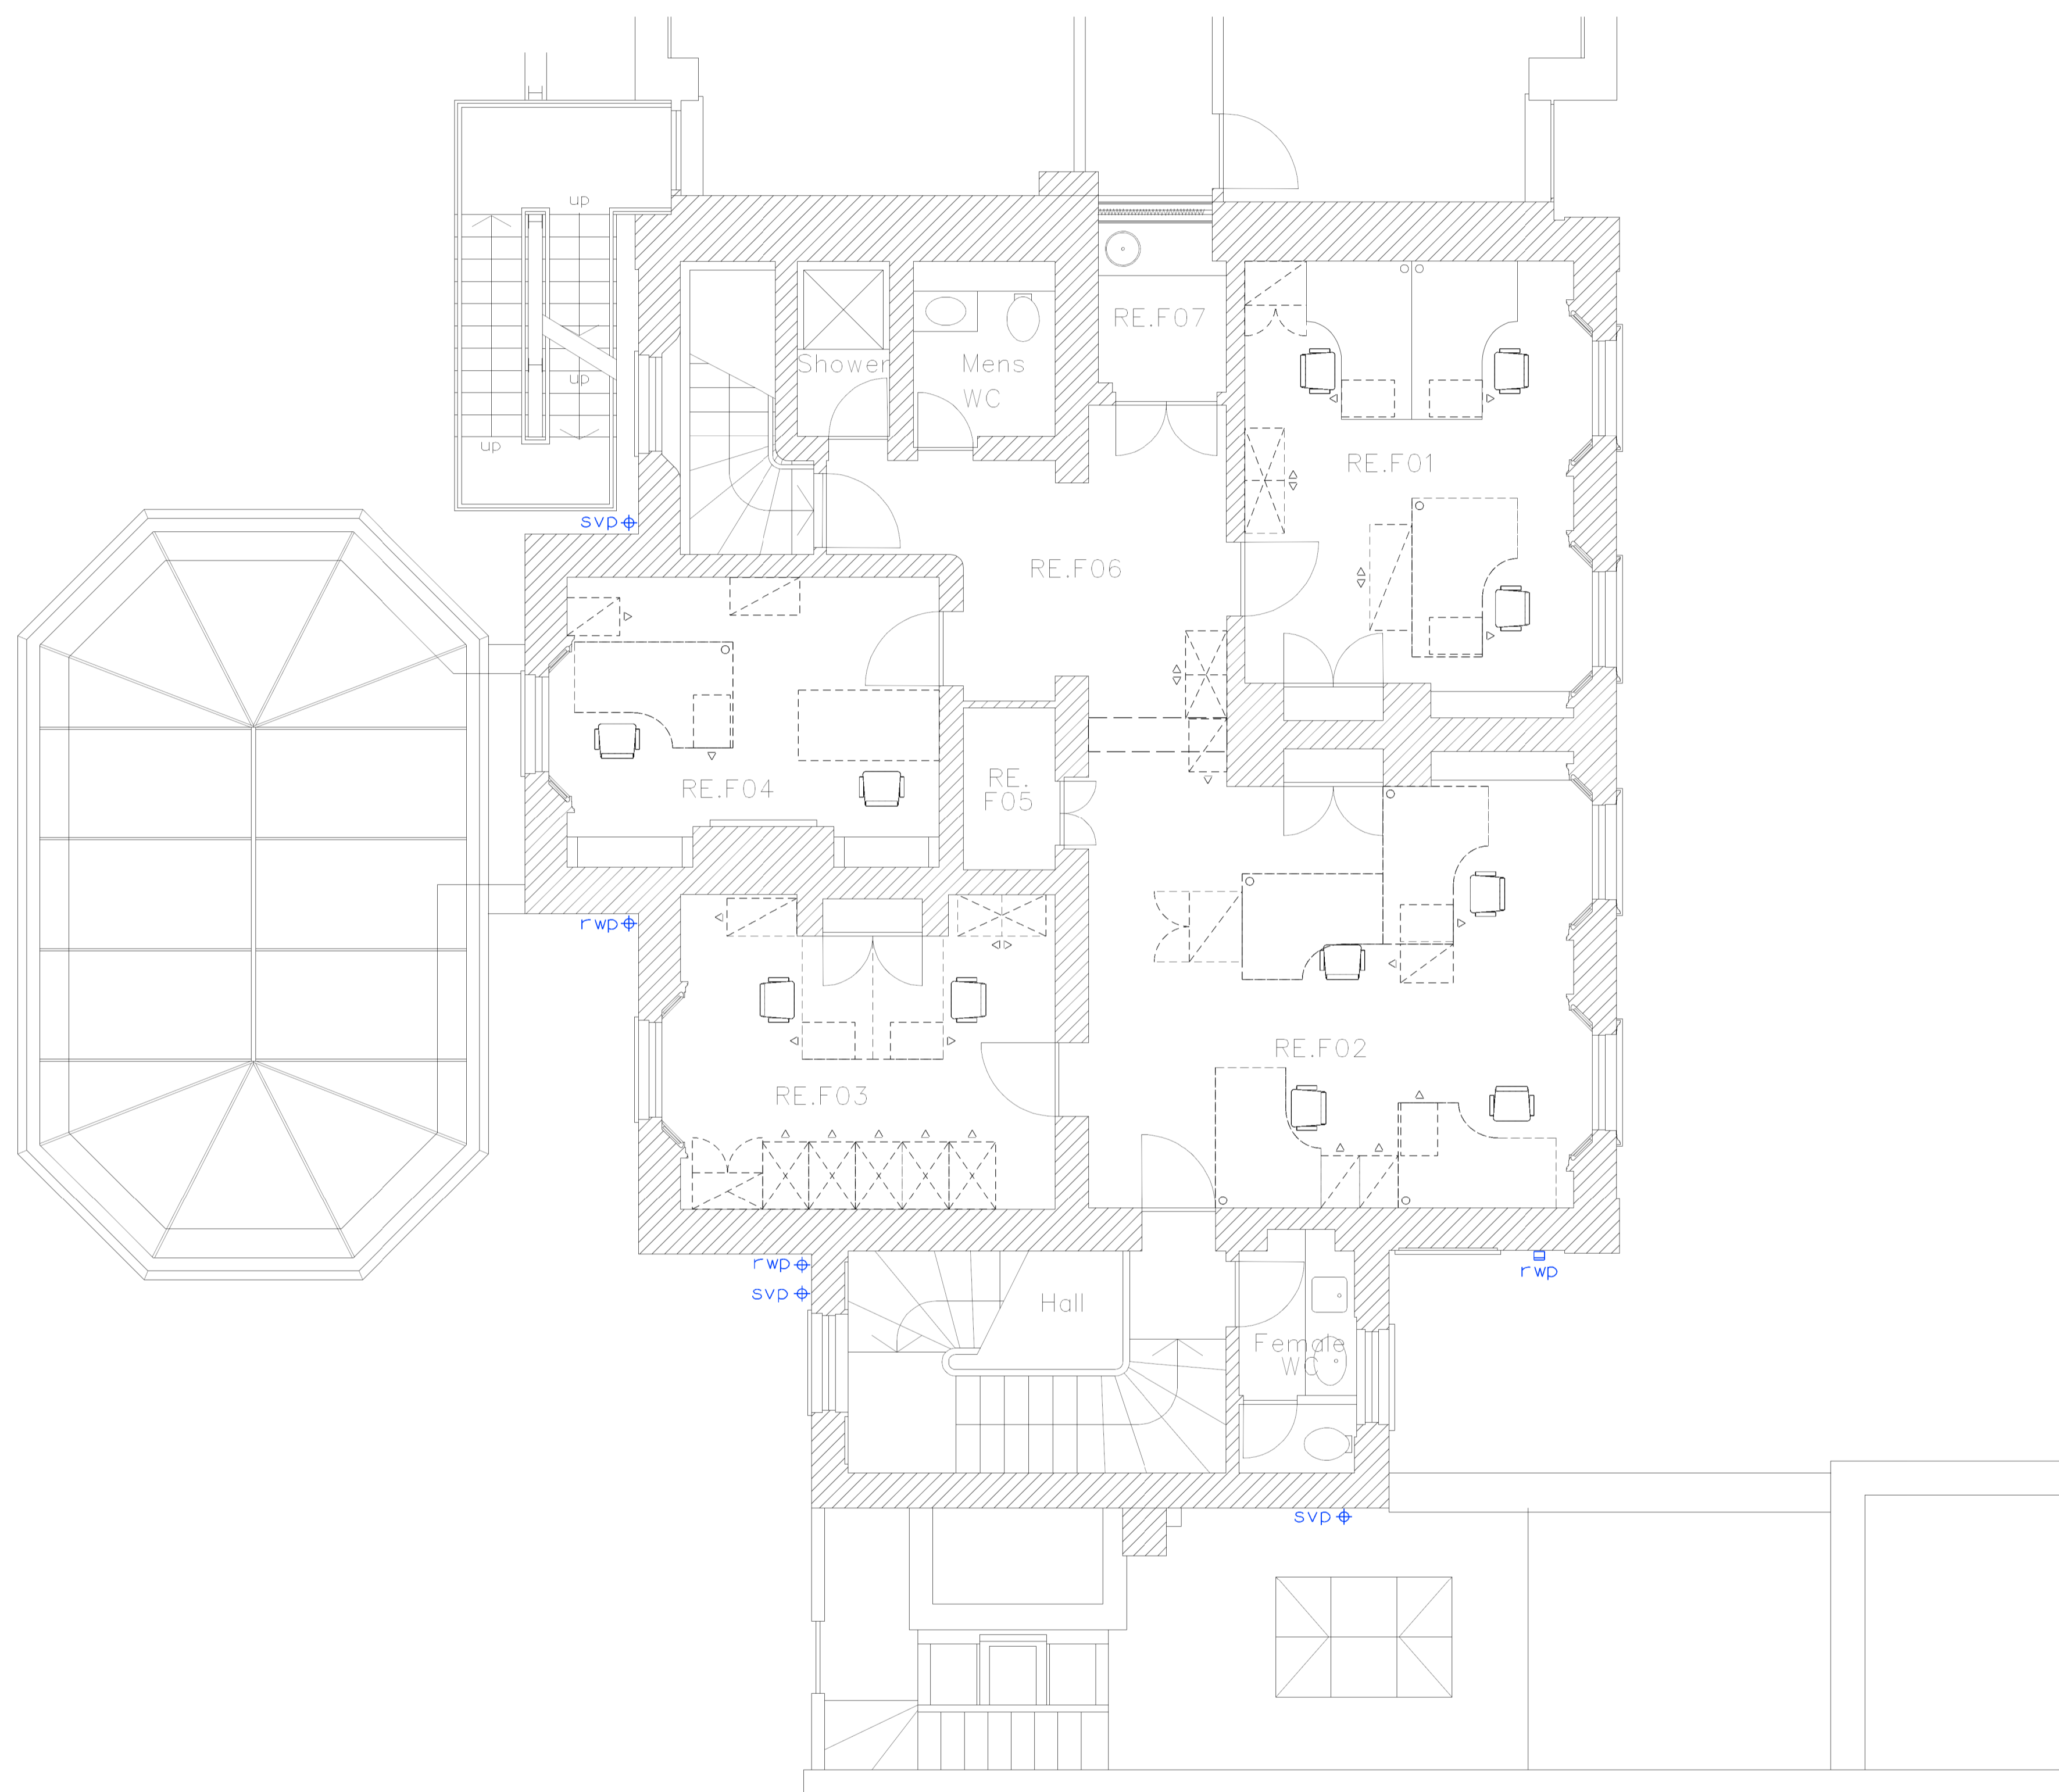


THIS DRAWING AND CAD DATA THEREIN IS PROTECTED BY COPYRIGHT AND MUST NOT BE COPIED OR REPRODUCED WITHOUT THE WRITTEN CONSENT OF DLG ARCHITECTS ©
 NO DIMENSIONS ARE TO BE SCALED FROM THIS DRAWING. USE FIGURED DIMENSIONS ONLY. ALL DIMENSIONS AND SIZES ARE TO BE CHECKED ON SITE AND ANY DISCREPANCIES REPORTED TO THE ARCHITECT PRIOR TO INITIATION OF ANY WORKS.

0 1 2 3m

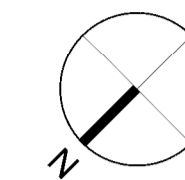

REV02 Submitted for planning. VV 16.11.16
 REV01 Updated. VV 04.11.16
 REV Description INITIALS/ DATE
 Job Name

The Bedford Estate Office
 29a Montague St
 London WC1

Drawing Title
Existing
First Floor Plan

Status
Planning

Date 16.05.16 Sheet By VH Scale @ Size 1:50 @A1 1:100 @A3

Job Number 4110 Code D Drawing Number (--) 005 Rev 02

DLG Architects LLP
 Studio 12.5.1 The Leathermarket
 11-13 Weston Street
 London SE1 3ER

t +44(0)20 7620 1236
 admin.london@dlgarchitects.com

dlgarchitects.com

