
 



EXISTING LOWER GROUND FLOOR PLAN
1:100 @A3

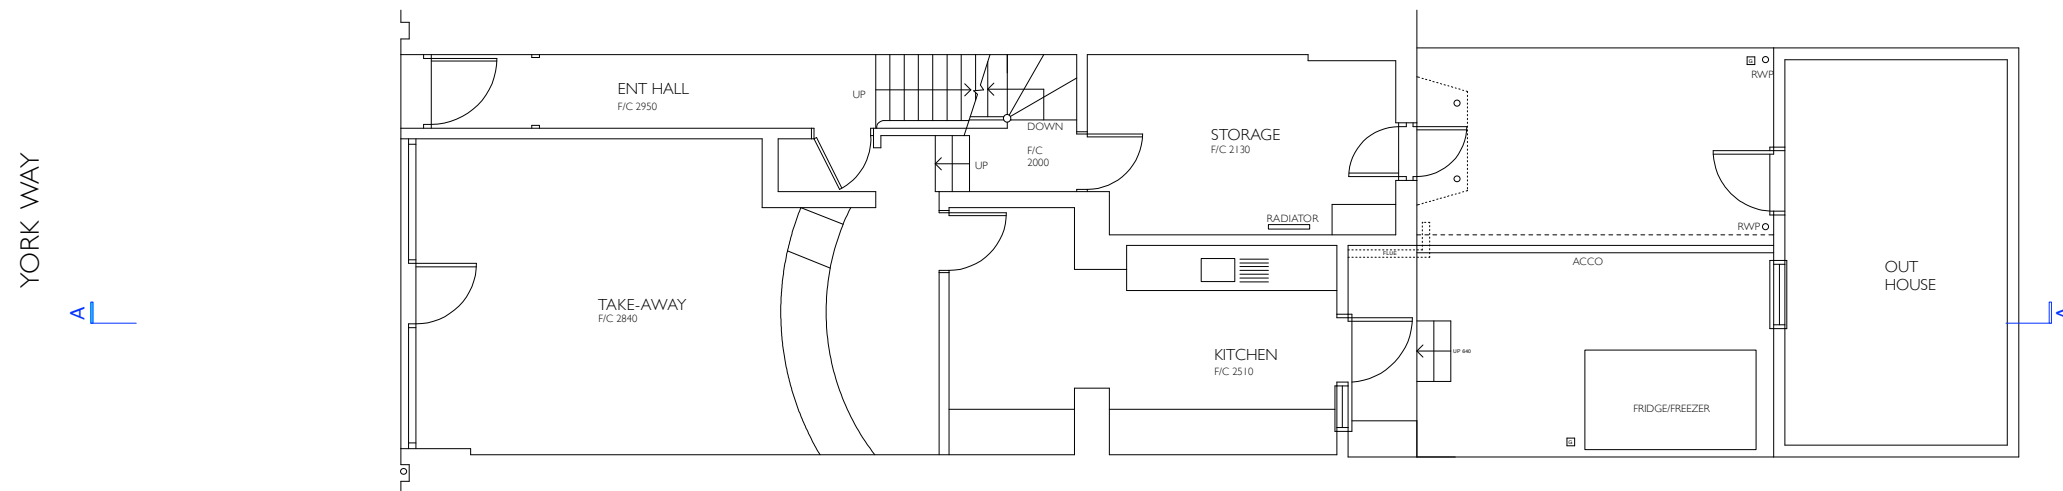


ARTIA GOLESTANI ARCHITECTURE LTD
Registered Architect T:07961 820 297 E: info@artia.me

STATUS: EXISTING CONDITIONS
SCALE: 1:100 @ A3
DRAWN BY: AG
DATE: 11 JULY 2016


EXISTING PLANS
177 YORK WAY, LONDON N7 9LN
177YW-EX-01

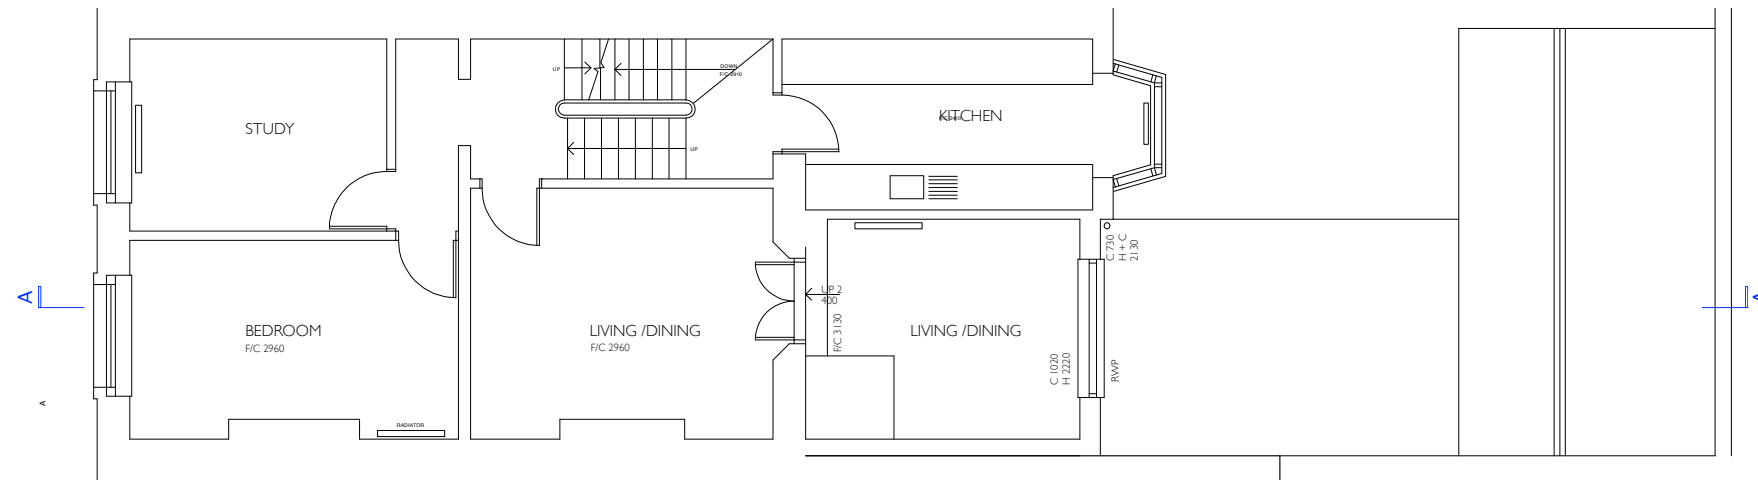

EXISTING FIRST FLOOR PLAN
1:100 @A3

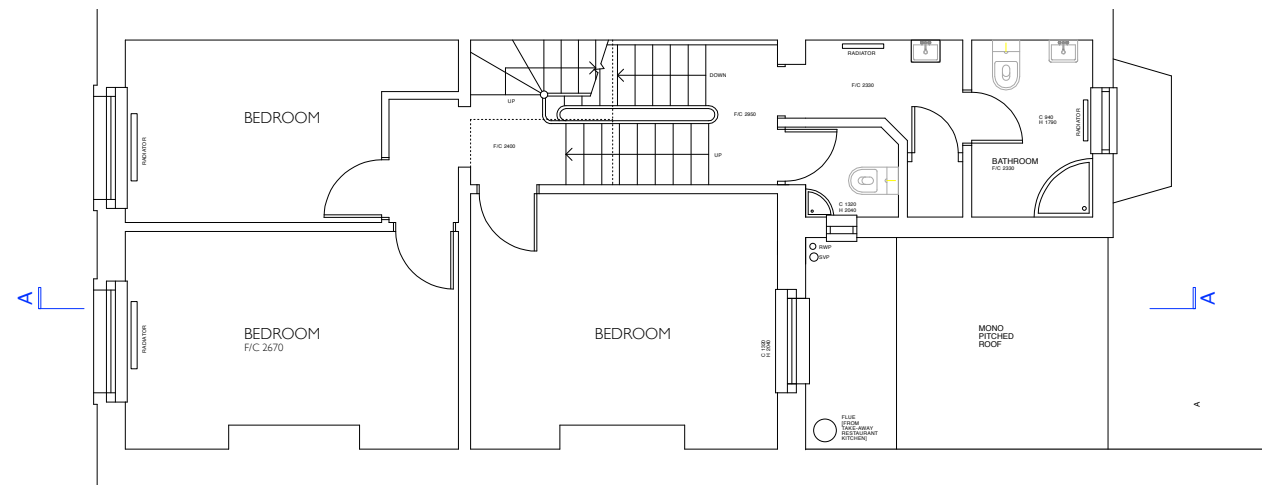

EXISTING SECOND FLOOR PLAN
1:100 @A3

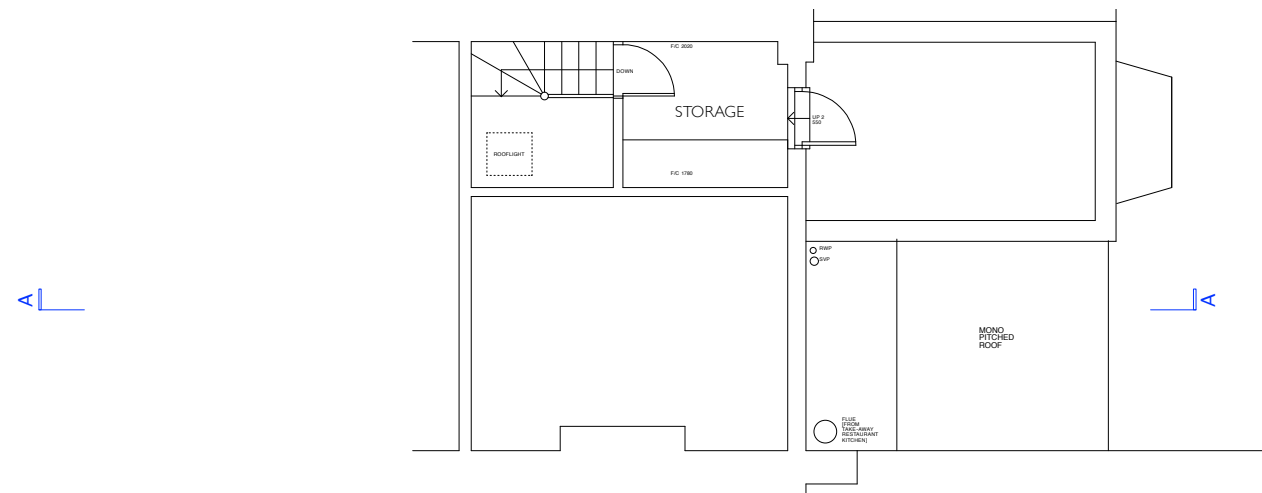


EXISTING THIRD FLOOR PLAN
1:100 @A3



ARTIA GOLESTANI ARCHITECTURE LTD
Registered Architect T:07961 820 297 E:info@artia.me

STATUS: EXISTING CONDITIONS
SCALE: 1:100 @A3
DRAWN BY: AG
DATE: 11 JULY 2016


EXISTING PLANS
177 YORK WAY, LONDON N7 9LN
177YW-EX-02

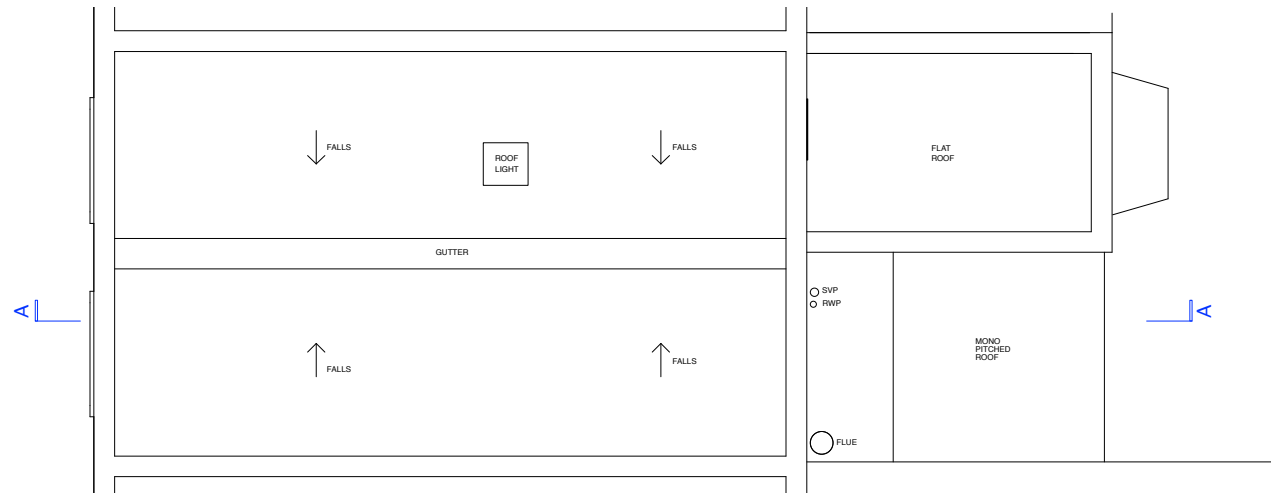


EXISTING ROOF PLAN
1:100 @A3



EXISTING FRONT ELEVATION [YORK WAY]
1:100 @A3

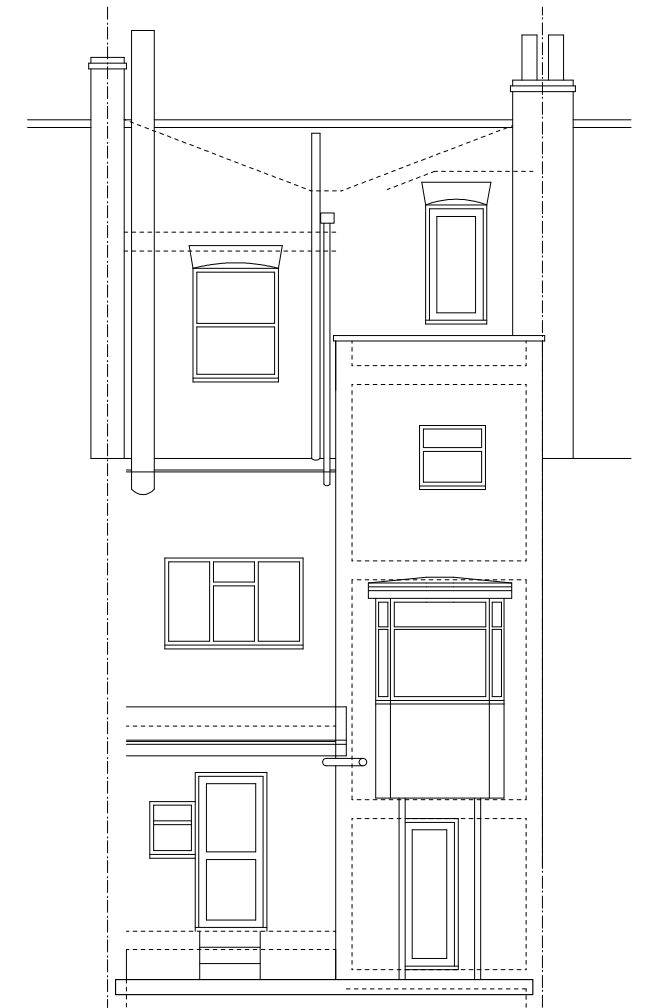


EXISTING REAR ELEVATION
1:100 @A3

 

ARTIA GOLESTANI ARCHITECTURE LTD
Registered Architect T:07961 820 297 E: info@artia.me

STATUS: EXISTING CONDITIONS
SCALE: 1:100 @ A3
DRAWN BY: AG
DATE: 11 JULY 2016

EXISTING SECTION
177 YORK WAY, LONDON N7 9LN
177YW-EX-03

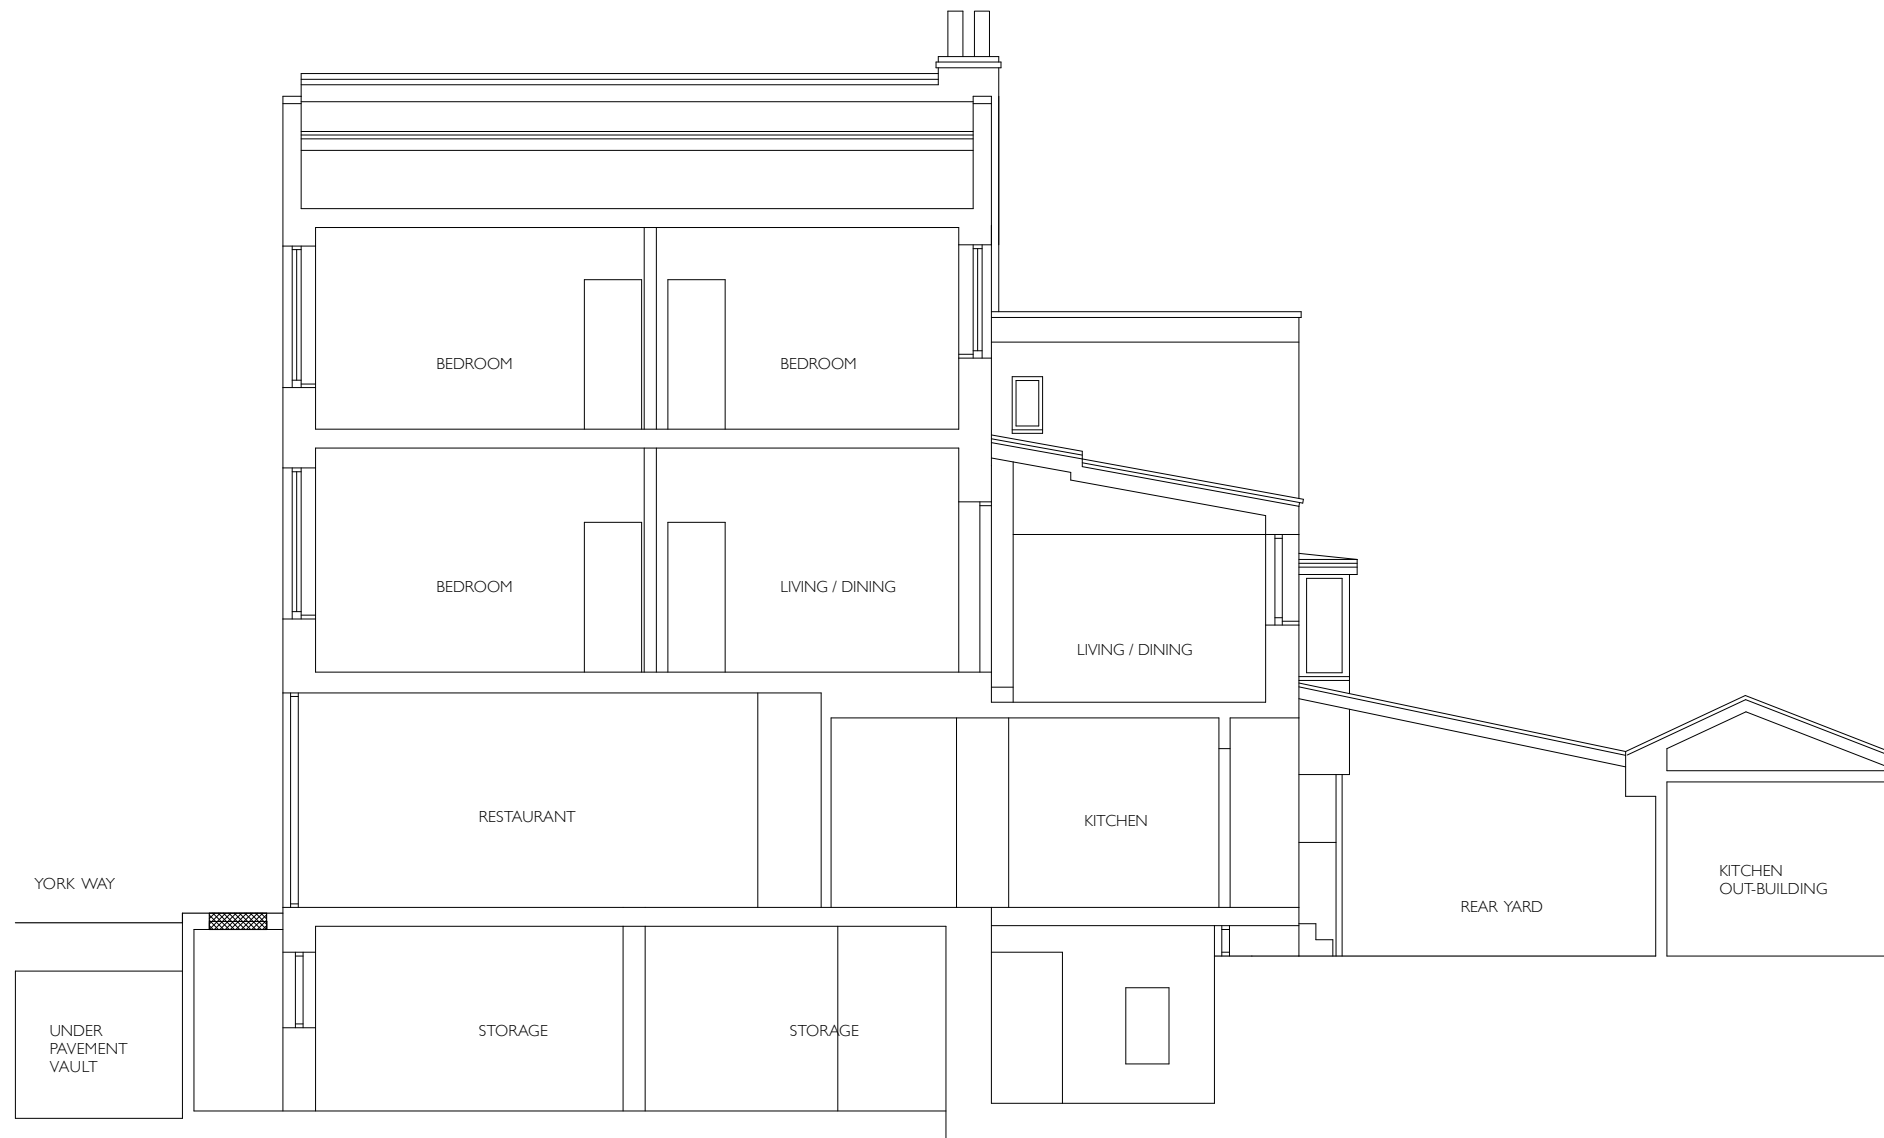

EXISTING SECTION A-A
1:100 @A3



ARTIA GOLESTANI ARCHITECTURE LTD
Registered Architect T:07961 820 297 E: info@artia.me

STATUS: EXISTING CONDITIONS
SCALE: 1:100 @A3
DRAWN BY: AG
DATE: 11 JULY 2016

EXISTING SECTION
177 YORK WAY, LONDON N7 9LN
177YW-EX-04