



THESE DRAWINGS COMPLY WITH STANDARD ICNIRP DESIGN GUIDELINES.

- GENERAL NOTES:
- 1.1) USE WRITTEN DIMENSIONS ONLY
 - 1.2) ALL DIMENSIONS ARE IN MM UNLESS SPECIFIED
 - 1.3) ASSUME ALL SITE DETAILS ARE EXISTING UNLESS SPECIFIED

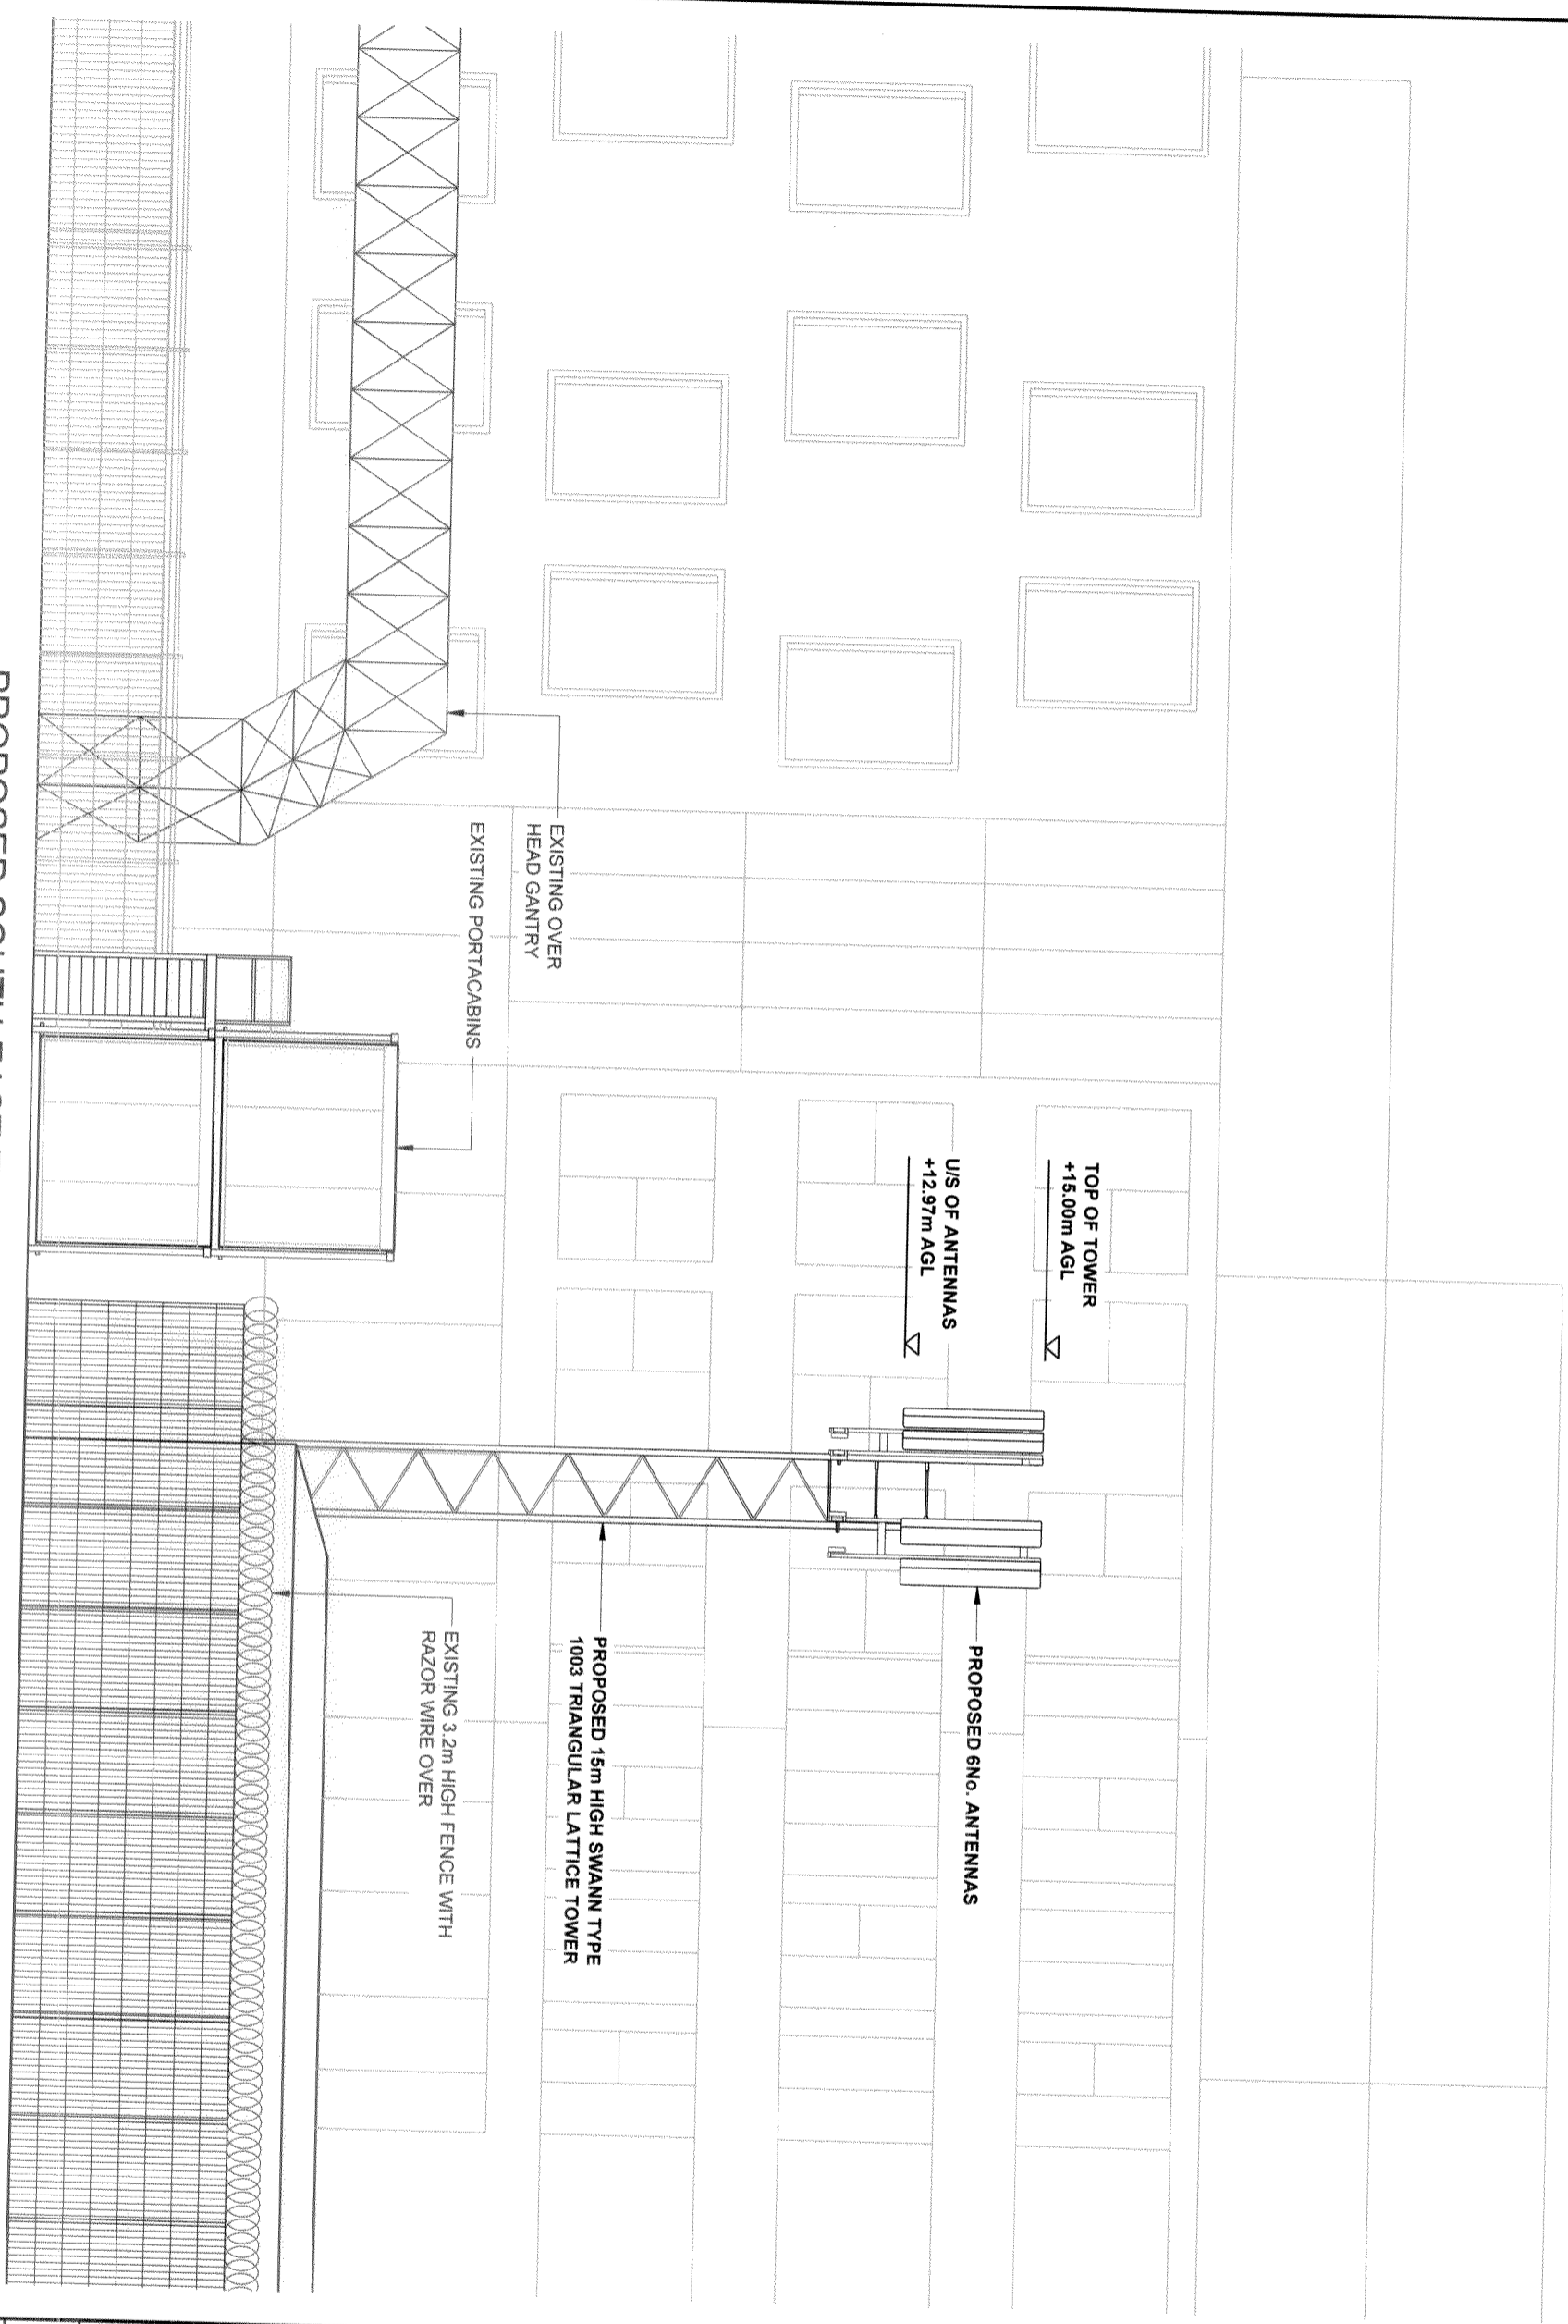

PROPOSED SOUTH-EAST ELEVATION (SCALE 1:100)

 

REV	ISSUE	DATE	DRN	APP
A	FIRST ISSUE	03.11.16	NP	GD
B	ELEVATION NOW AMENDED	23.11.16	NP	GD
C	TOWER HEIGHT REFINED	06.12.16	NP	GD



THIS DRAWING IS THE COPYRIGHT OF NET COVERAGE SOLUTIONS LTD AND MAY NOT BE REPRODUCED OR DISCLOSED TO A THIRD PARTY IN ANY FORM WITHOUT WRITTEN PERMISSION



NET COVERAGE SOLUTIONS
 GRAVEN COURT
 STANHOPE ROAD
 CAMBERLEY
 SURREY GU15 3BS
 TEL: +44(0)1276 854440
 FAX: +44(0)1276 854450



OPERATOR REF NO. CTL/L150140	TEF: 71883	VF: 87676
OPERATOR:	CTL	
DRAWING TITLE:	SOUTH-EAST ELEVATION PROPOSED	
SCALE:	AS SHOWN	
SITE NO.:	71883	
SITE NAME:	BLACKBURN ROAD	
SITE ADDRESS:	WEST HAMPTSTEAD STATION BLACKBURN ROAD WEST HAMPTSTEAD LONDON NW6 2LS	
OS GRID REFERENCE:	525706/184688	
DRAWN NP	CHK: GD	APP: GD
DATE: 03.11.16	SITE NO. OPERATOR	DRG NO. REVISION
	71883 - CTL	302 - C

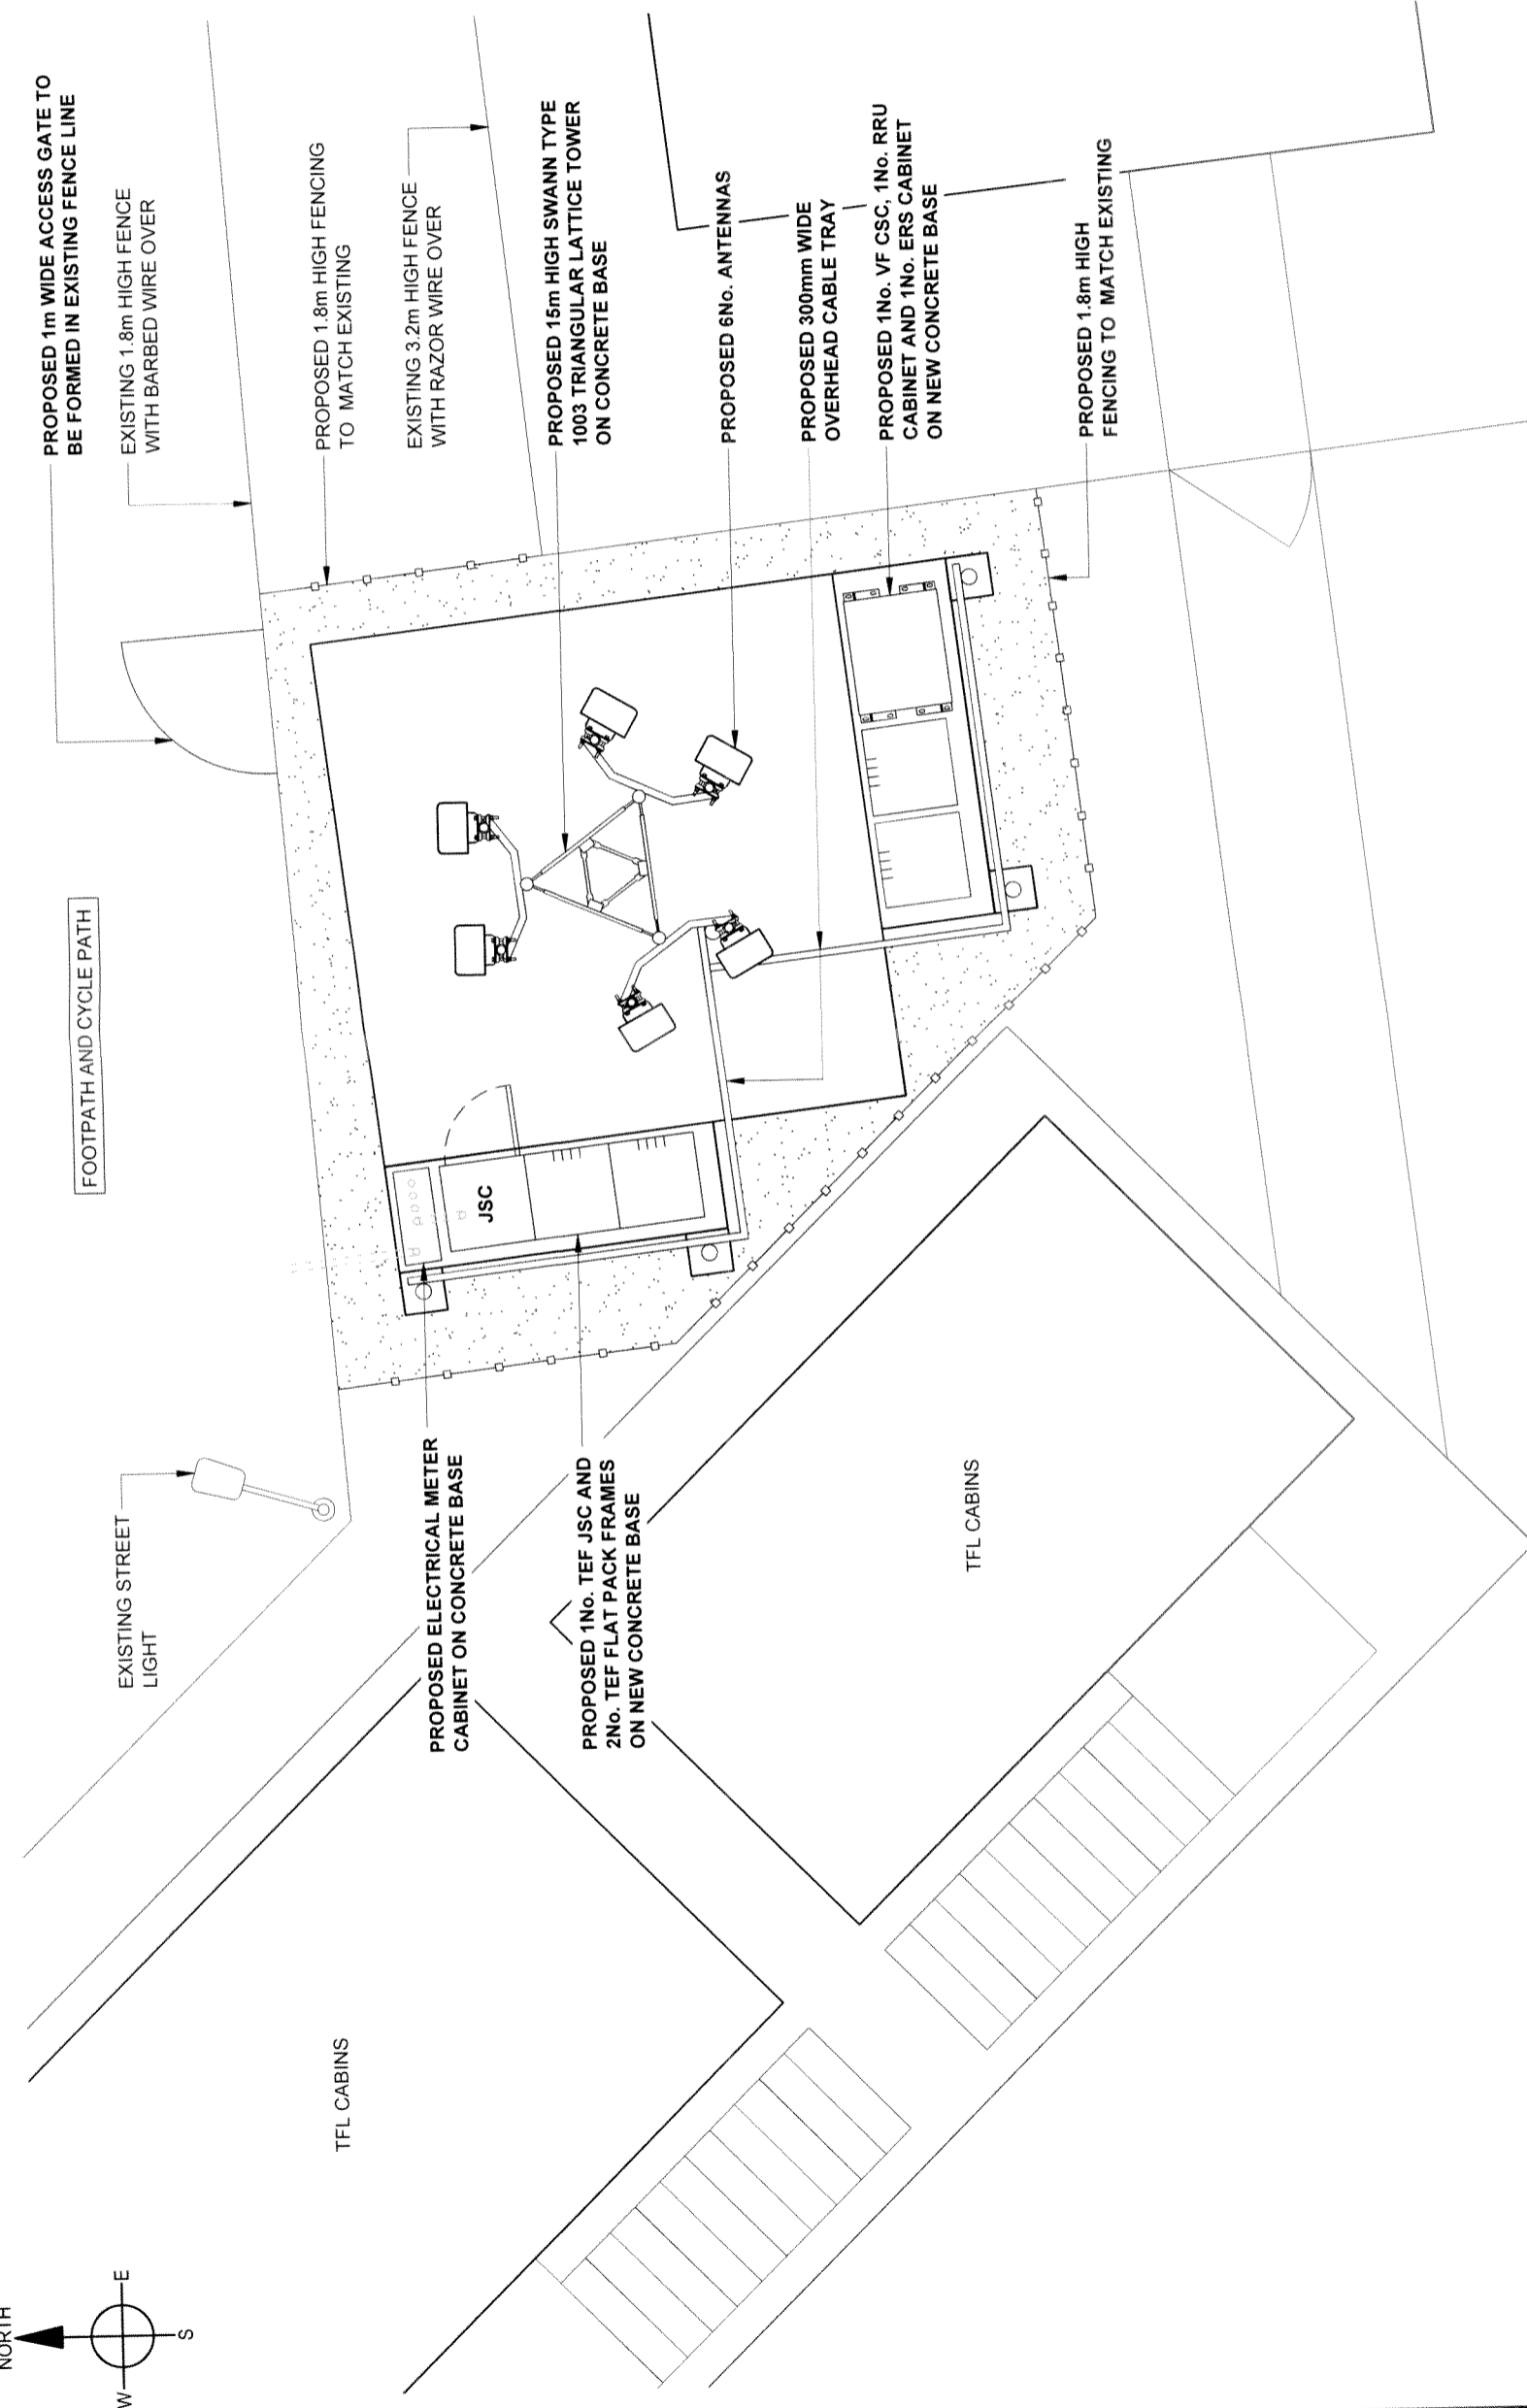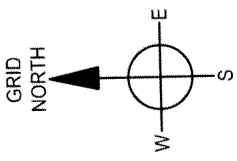

ENLARGED EQUIPMENT AND ANTENNA PLAN (SCALE 1:50)




GENERAL NOTES:

- 1.1) USE WRITTEN DIMENSIONS ONLY
- 1.2) ALL DIMENSIONS ARE IN MM UNLESS SPECIFIED
- 1.3) ASSUME ALL SITE DETAILS ARE EXISTING UNLESS SPECIFIED

REV	ISSUE	DATE	DRN	APP
C	TOWER HEIGHT REVISED	06.12.16	MP	GD
B	ELEVATION VIEW AMENDED	28.11.16	MP	GD
A	FIRST ISSUE	03.11.16	MP	GD

THIS DRAWING IS THE COPYRIGHT OF NET COVERAGE SOLUTIONS LTD AND MAY NOT BE REPRODUCED OR DISCLOSED TO A THIRD PARTY IN ANY FORM WITHOUT WRITTEN PERMISSION

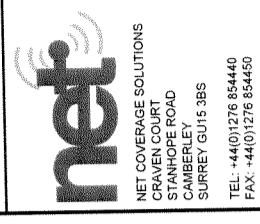

O₂
CTIL

OPERATOR REF NO.	CTIL0150140	TEF: 71883	VF: 87676
OPERATOR	CTIL		
DRAWING TITLE:	ENLARGED EQUIPMENT AND ANTENNA PLAN PROPOSED		
SCALE:	1:50		
SITE NO.	71883		
SITE NAME:	BLACKBURN ROAD		
SITE ADDRESS:	WEST HAMPSTEAD STATION BLACKBURN ROAD WEST HAMPSTEAD LONDON NW6 2LS		
OS GRID REFERENCE:	525706/184688		
DRAWN: NP	CHK: GD	APP: GD	
DATE:	03.11.16		
SITE NO.	OPERATOR	DRG NO.	REVISION
71883	CTIL	401	C

ORIGINAL DRAWING SIZE: A3