
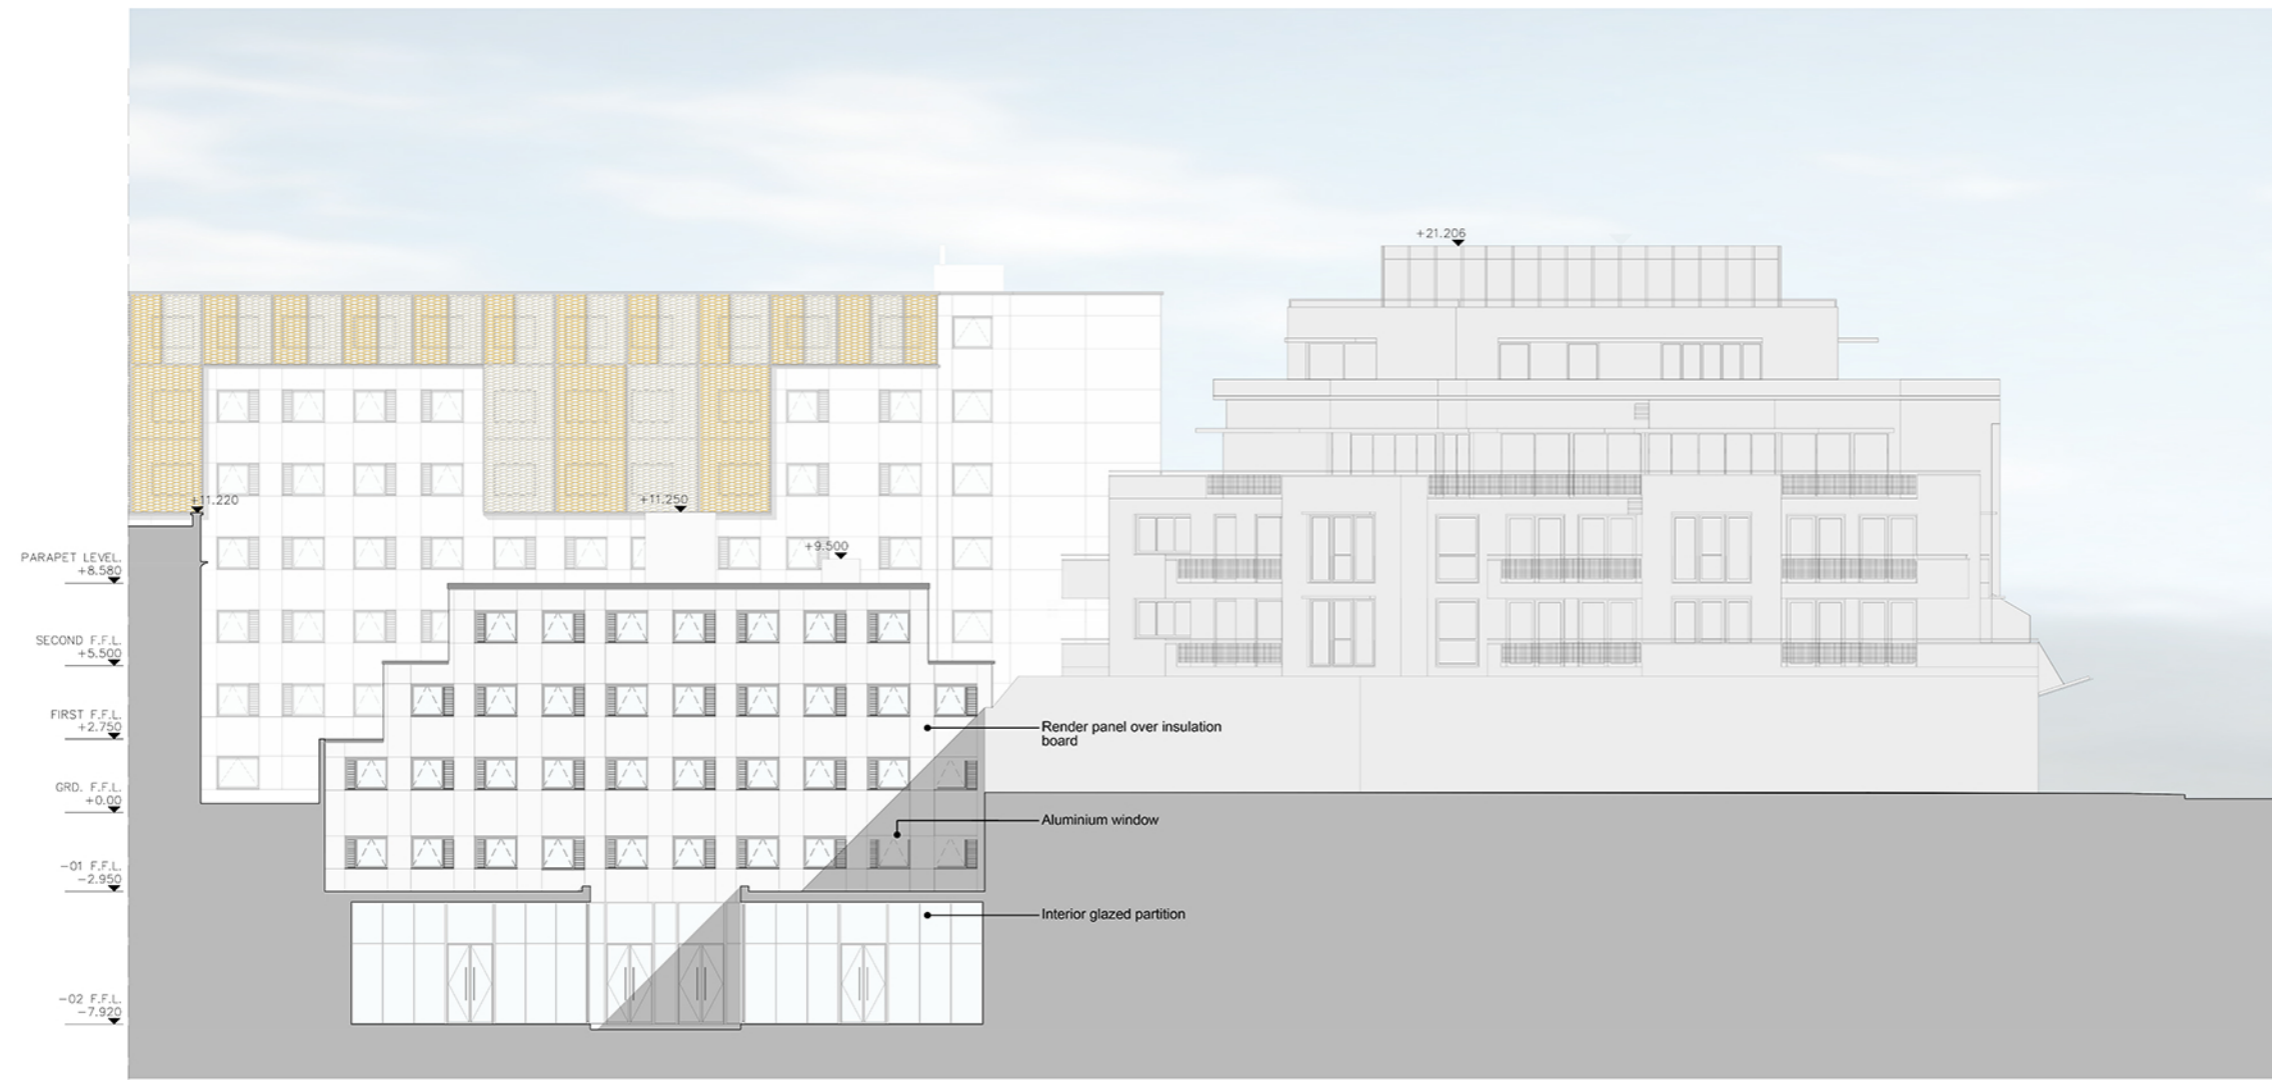


REVISIONS

Rev.	Date	By
A	Levels added as per Camden Council request	21.12.16 FP

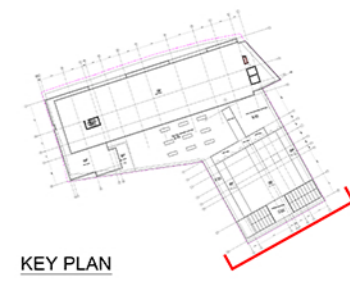

SOUTH ELEVATION

CONSTRUCTION ISSUE

ALL DIMENSIONS TO BE CHECKED ON SITE
WORK TO FIGURED DIMENSIONS ONLY
REPORT DISCREPANCIES TO THE ARCHITECT
AT ONCE BEFORE PROCEEDING

Contemporary Design Solutions



46 Great Marlborough Street
London
W1F 7JW
Telephone: 020 7494 9000 Fax: 020 7494 4944

Client

HALLMARK PROPERTY GROUP

Project Title

BB-WAREHOUSE & STUDENT ACCOMMODATION
65-69 HOLMES ROAD

Drawing Title

SOUTH ELEVATION

Scale 1:100@A0 NTS@A3 Date DEC 2016

Drawn FP Checked CT

Drawing No. 160323 A(GA)404 Rev. A

CAD plot date:

