


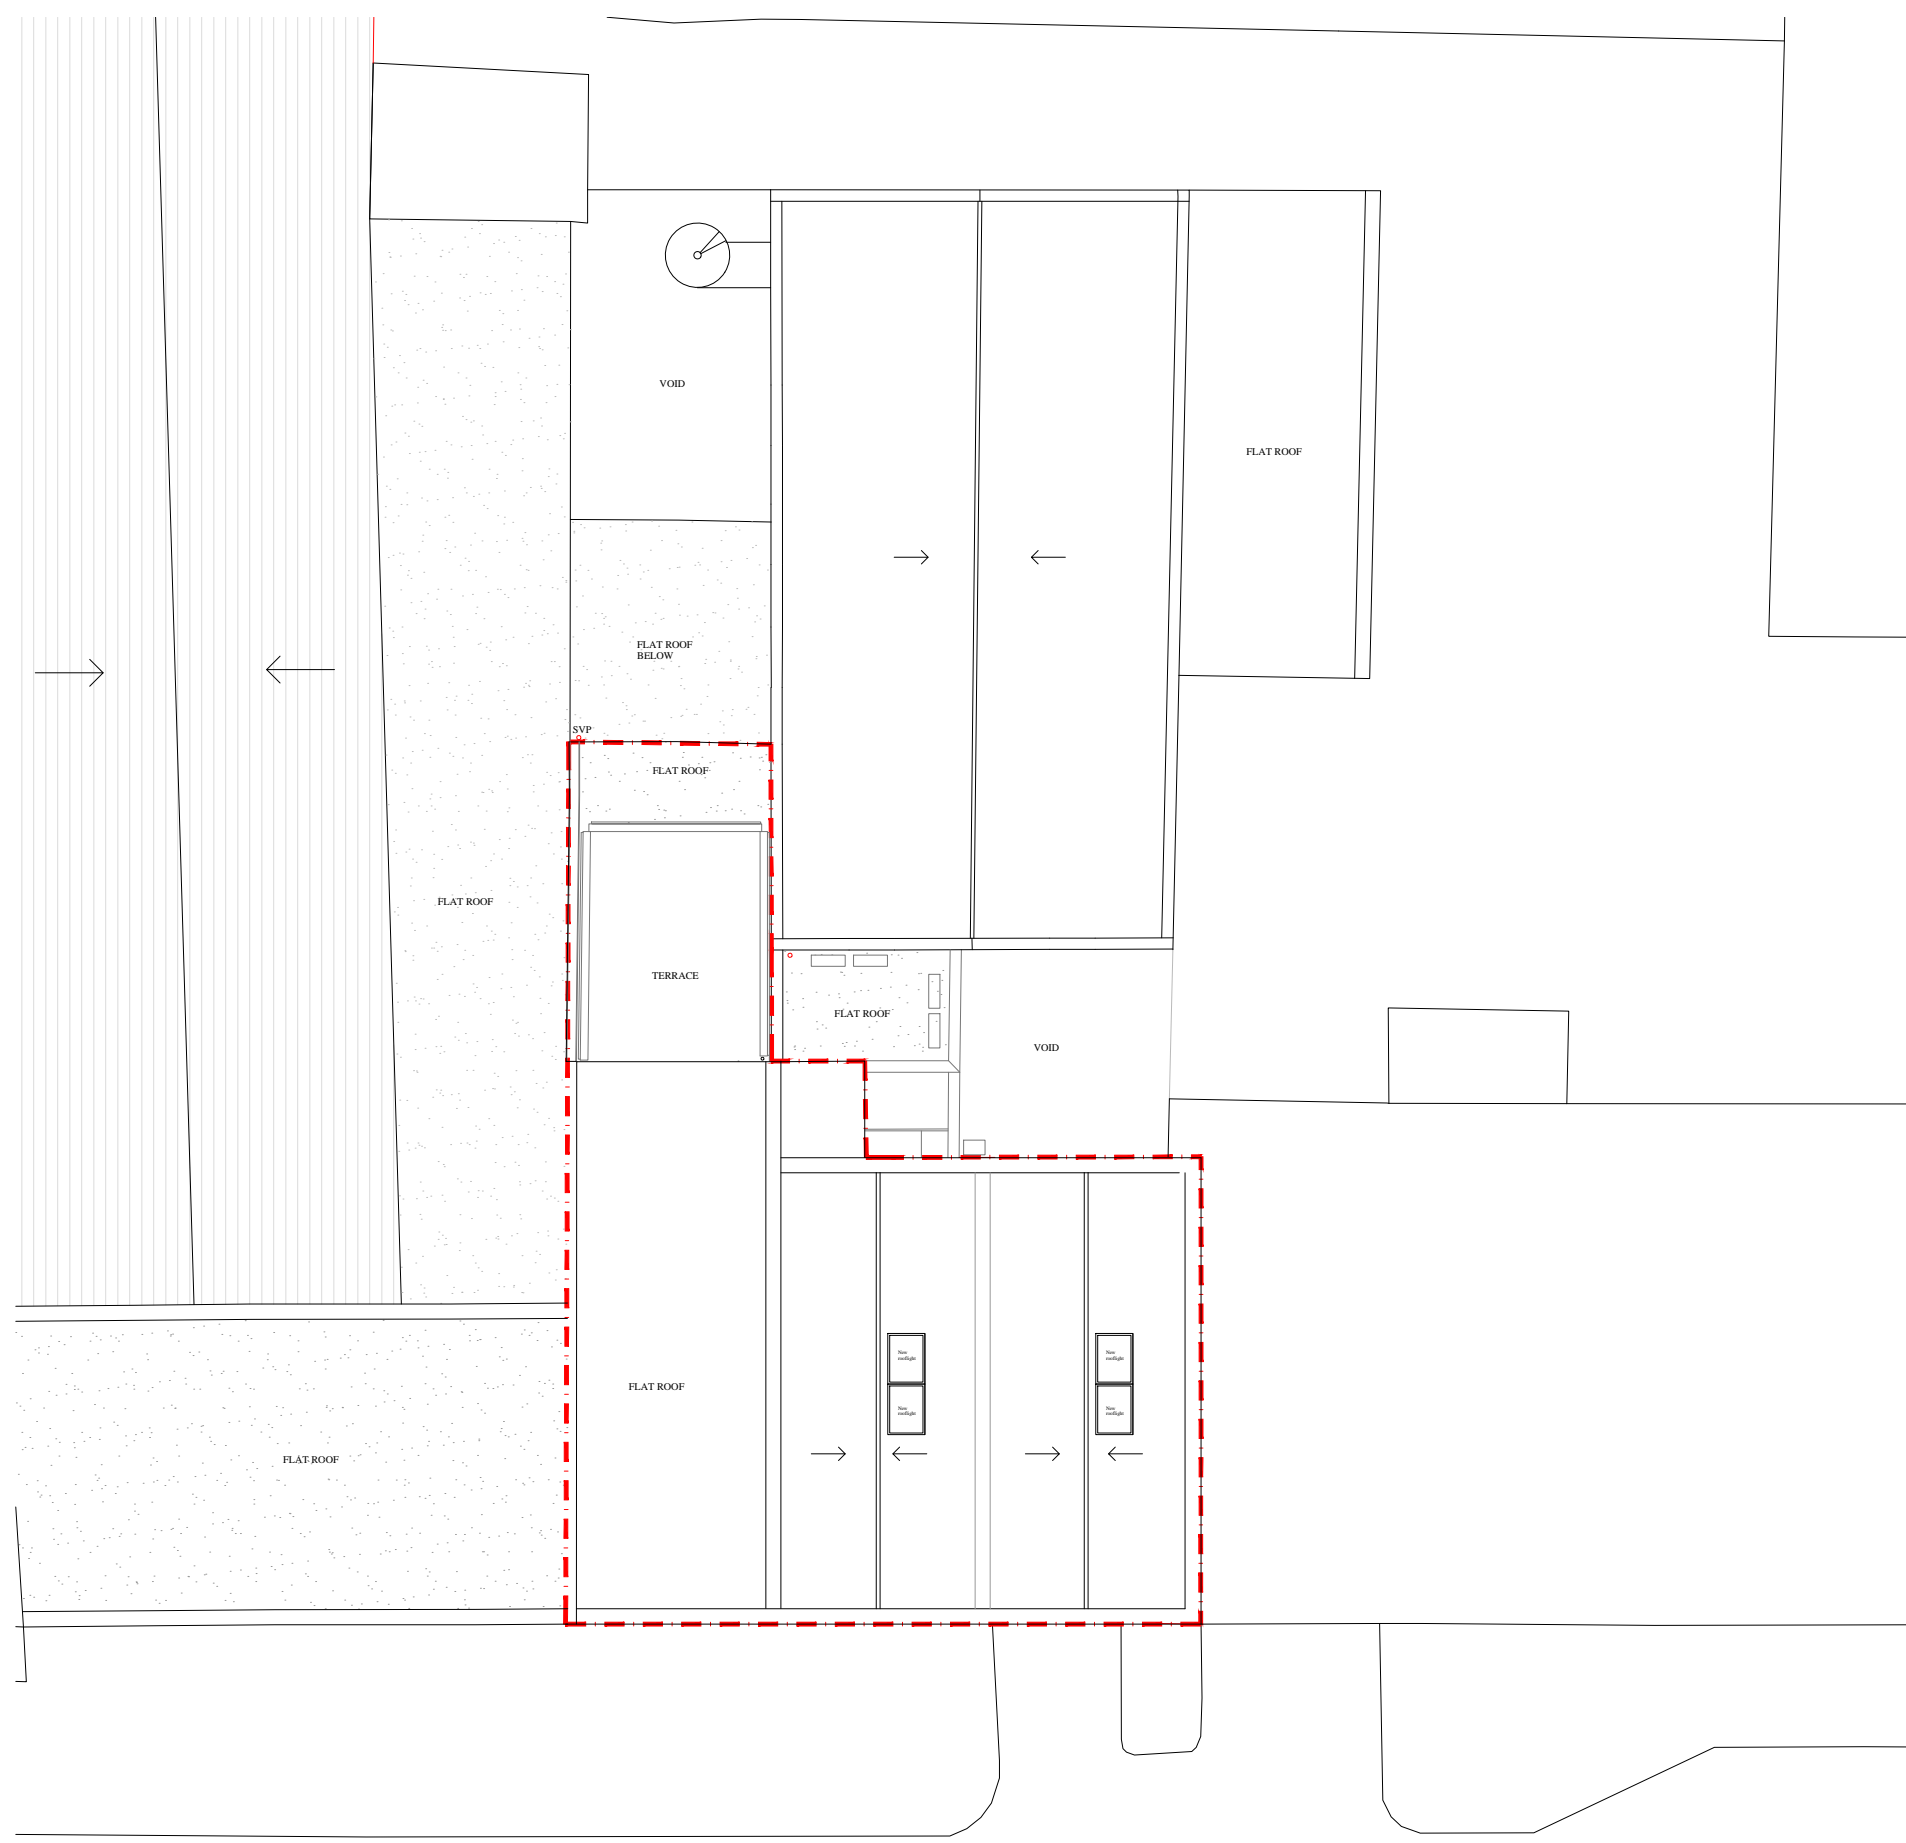

NOTES:

--- Site boundary

REVISIONS:



WRIGHT & WRIGHT ARCHITECTS
89-91 BAYHAM STREET, ROOF TERRACE

PROPOSED ROOF PLAN

DRAWING NO:
PL007

SCALE:
1:100@A3

DATE:
21.11.16

WRIGHT & WRIGHT ARCHITECTS



89/91 Bayham Street
 London NW1 0AG
 TEL 020 7428 9393
 FAX 020 7428 9394
 ww@wrightandwright.co.uk
 www.wrightandwright.co.uk