



No.	Revision	Date
A	Demolition updated. Drainage added.	05.12.16

LEGEND

-  TO BE DEMOLISHED/STRIPPED OUT
-  TO BE DEMOLISHED/STRIPPED OUT

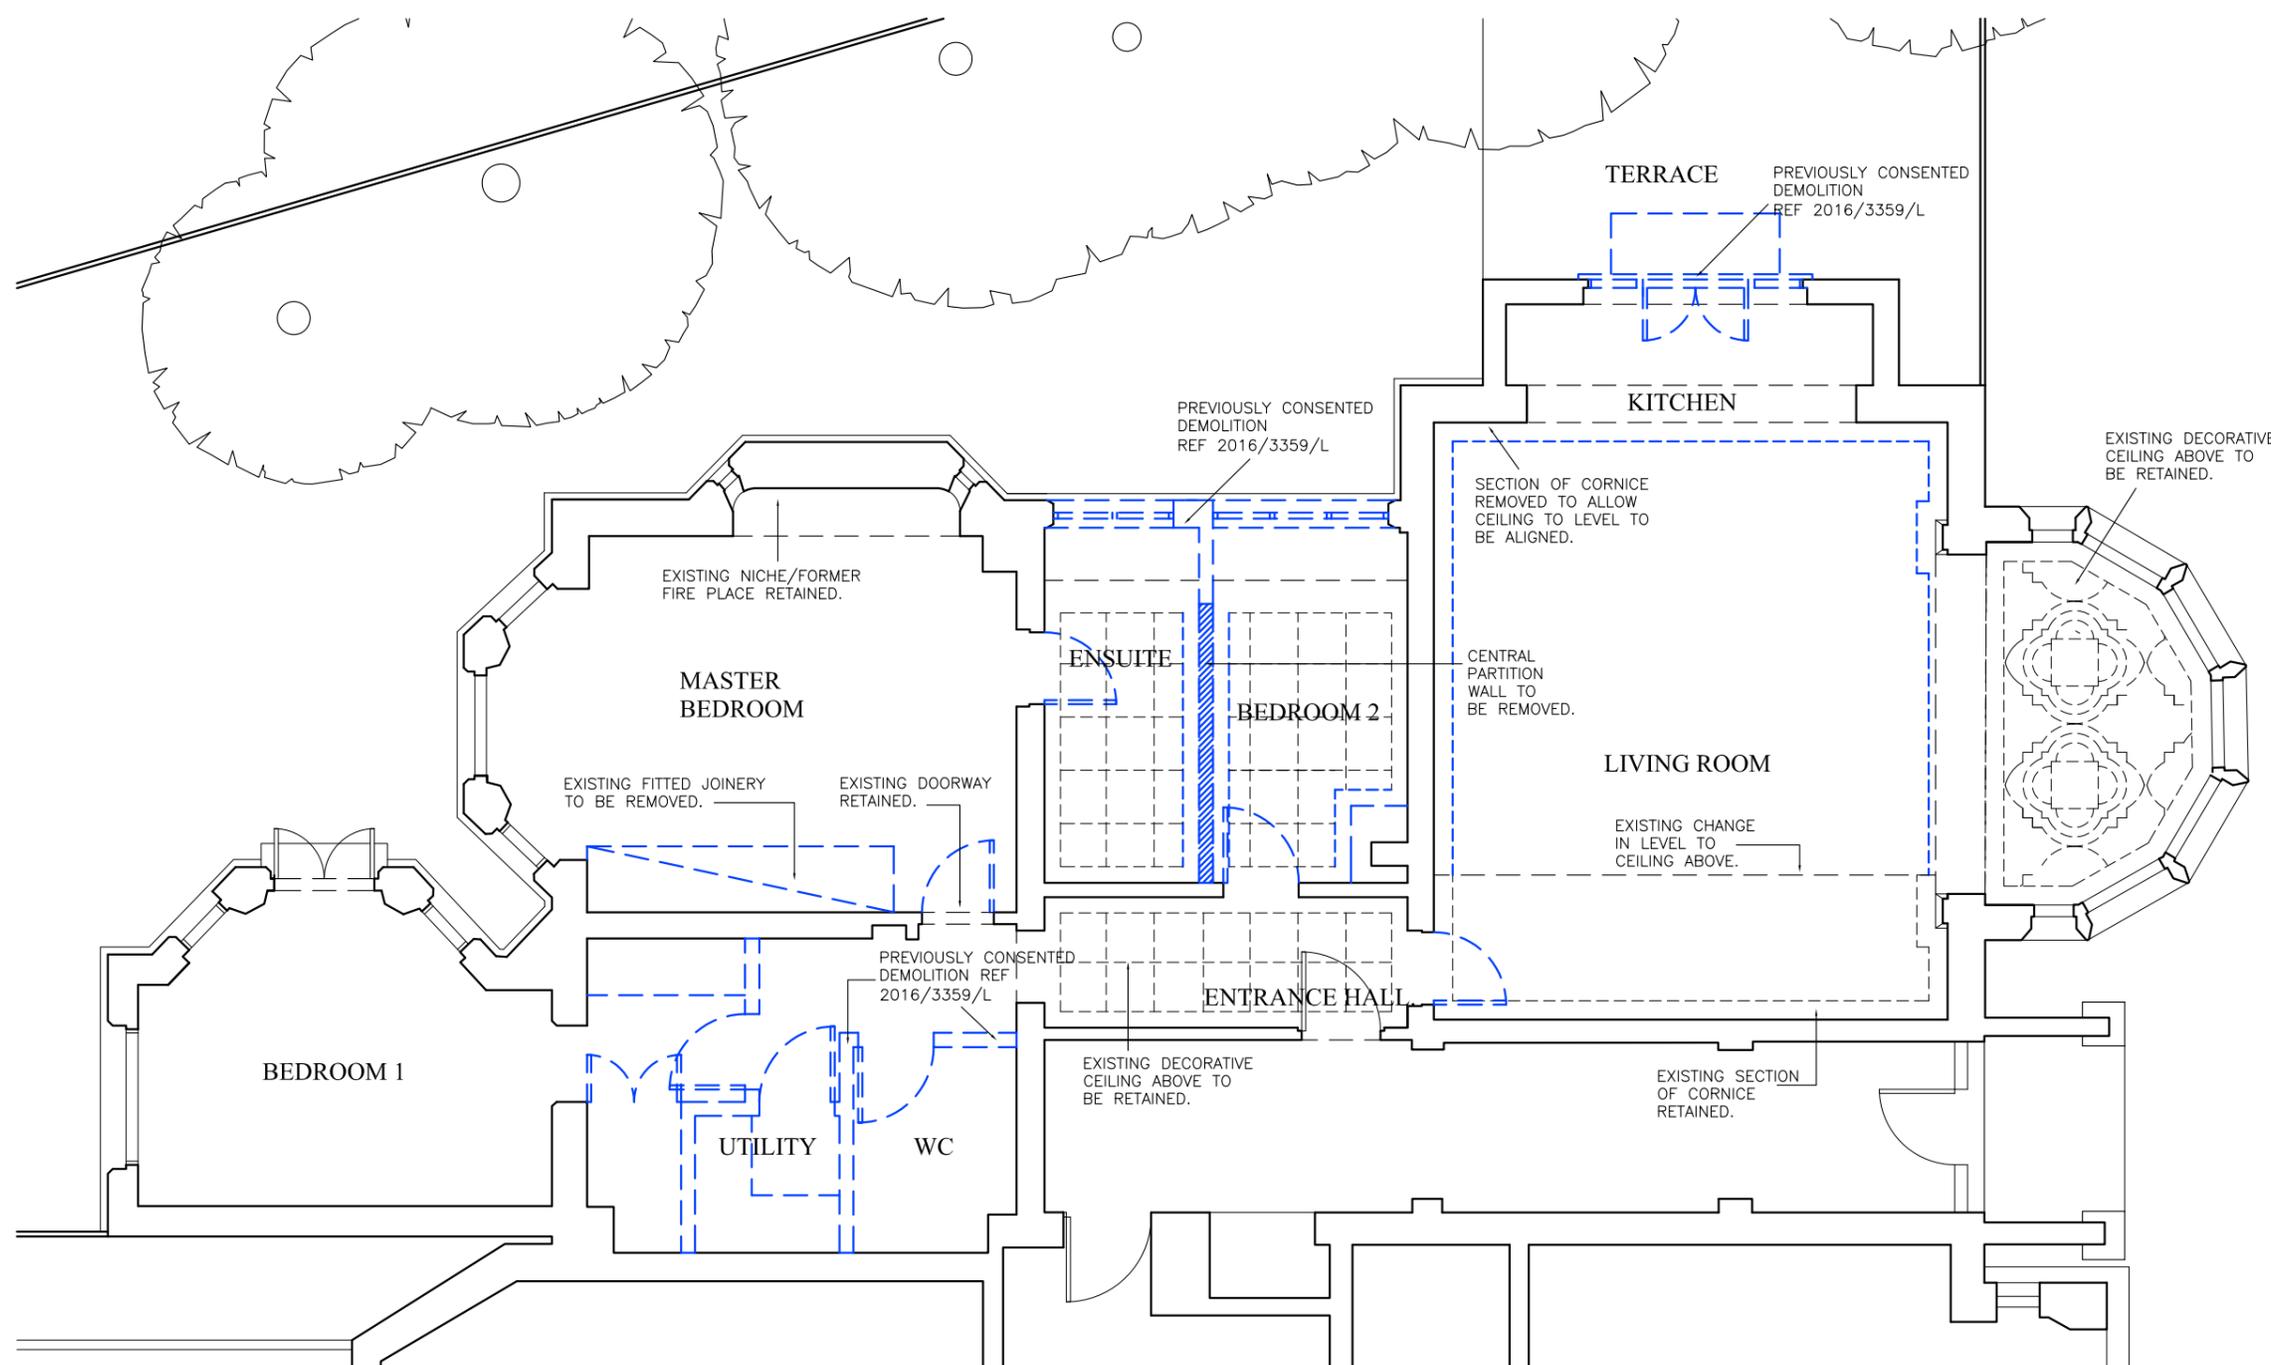

01 EXISTING GROUND FLOOR PLAN
010 1:75

 

PLANNING

JL Project

73 Eton Avenue

JL Drawing Title

EXISTING GROUND FLOOR
PLAN - DEMOLITION


Scale 1:75@A3 Date 09/03/14 Dwn MT

Drawing No. 748_010 Rev. A


CAD Ref.

LEGEND


-  TO BE DEMOLISHED/
STRIPPED OUT
-  TO BE DEMOLISHED/
STRIPPED OUT

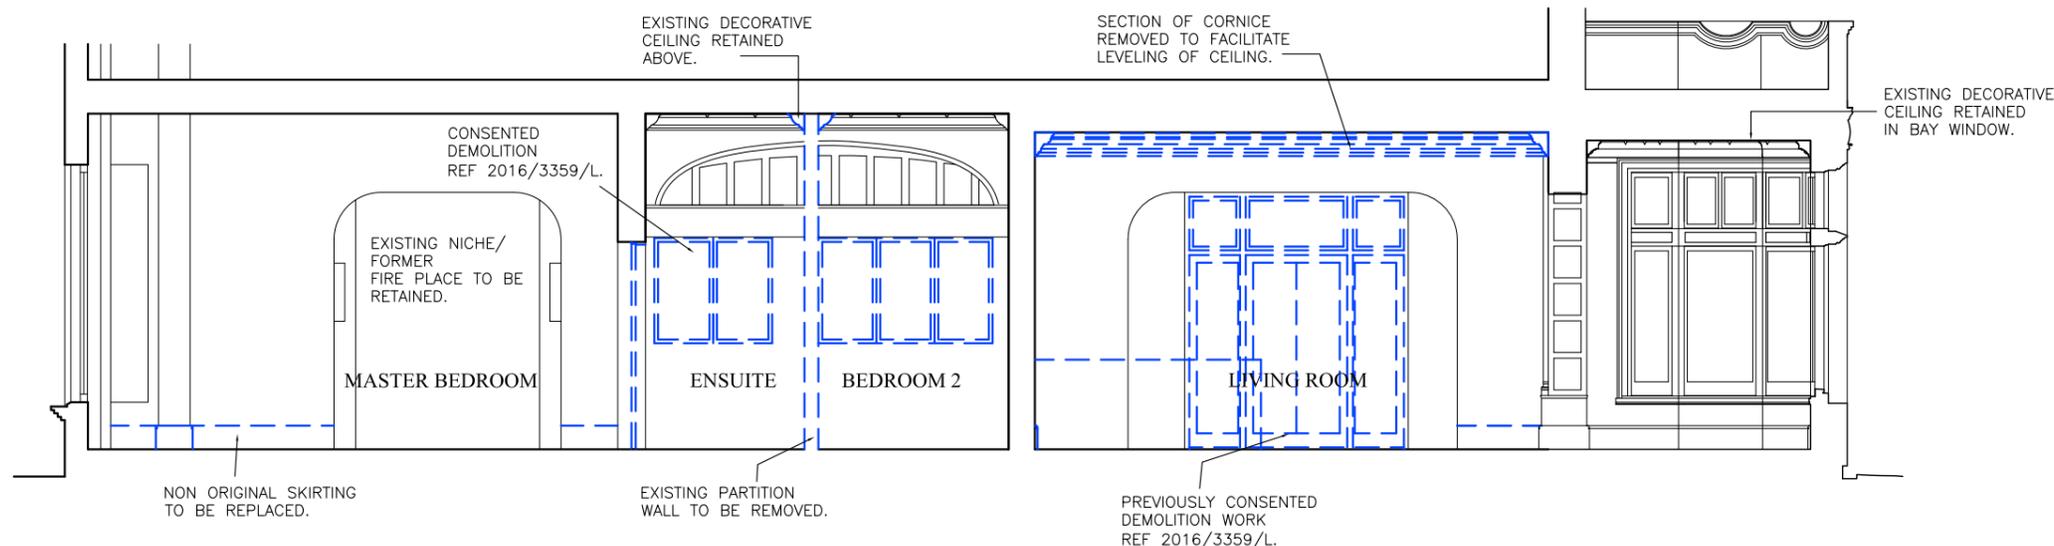

01 EXISTING SECTION AA
011 1:75

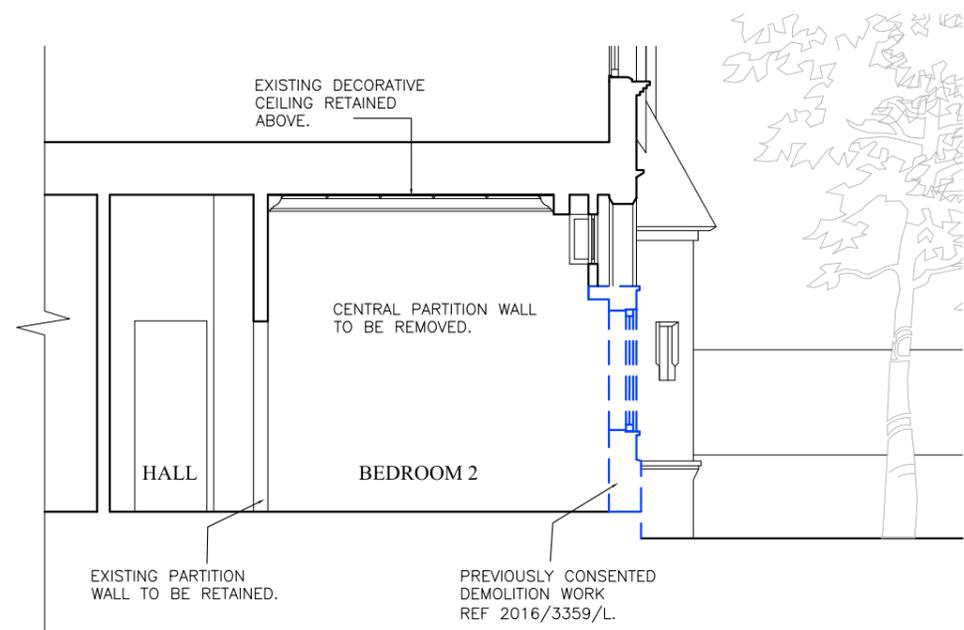

02 EXISTING SECTION BB
011 1:75

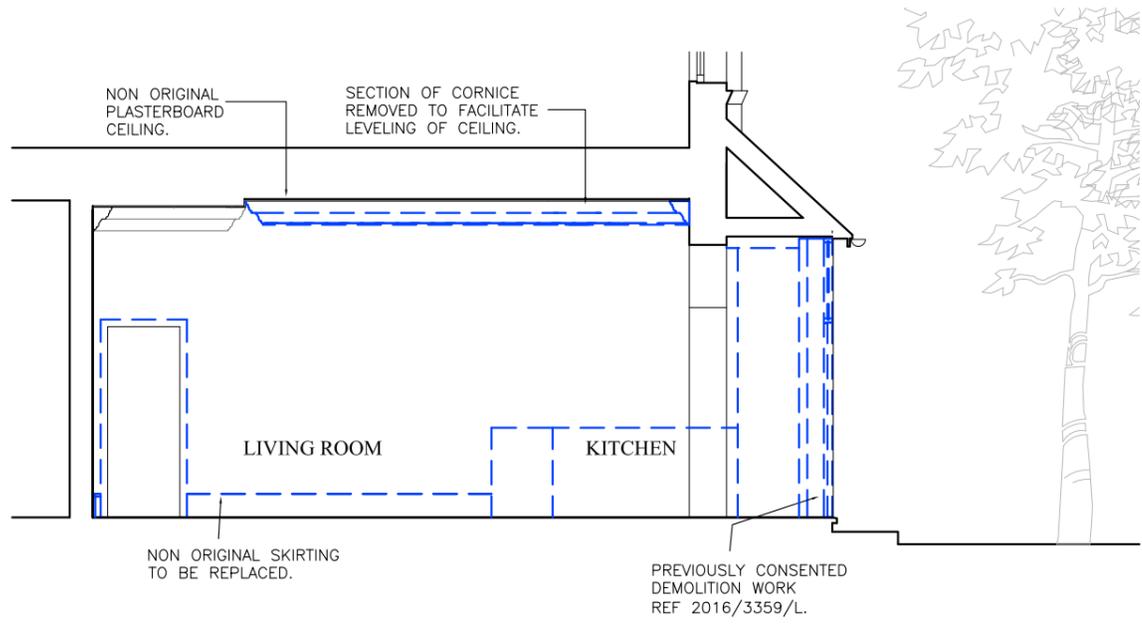

03 EXISTING SECTION CC
011 1:75



01 EXISTING SECTIONS
011 1:75

No.	Revision	Date
A	Demolition updated.	05.12.16

PLANNING

JL Project

73 Eton Avenue

JL Drawing Title


EXISTING SECTIONS
DEMOLITION

Scale	Date	Dwn	MT
1:75@A3	09/03/14		
Drawing No.	Rev.		
748_011	A		


No.	Revision	Date

LEGEND


-  TO BE DEMOLISHED/
STRIPPED OUT
-  TO BE DEMOLISHED/
STRIPPED OUT

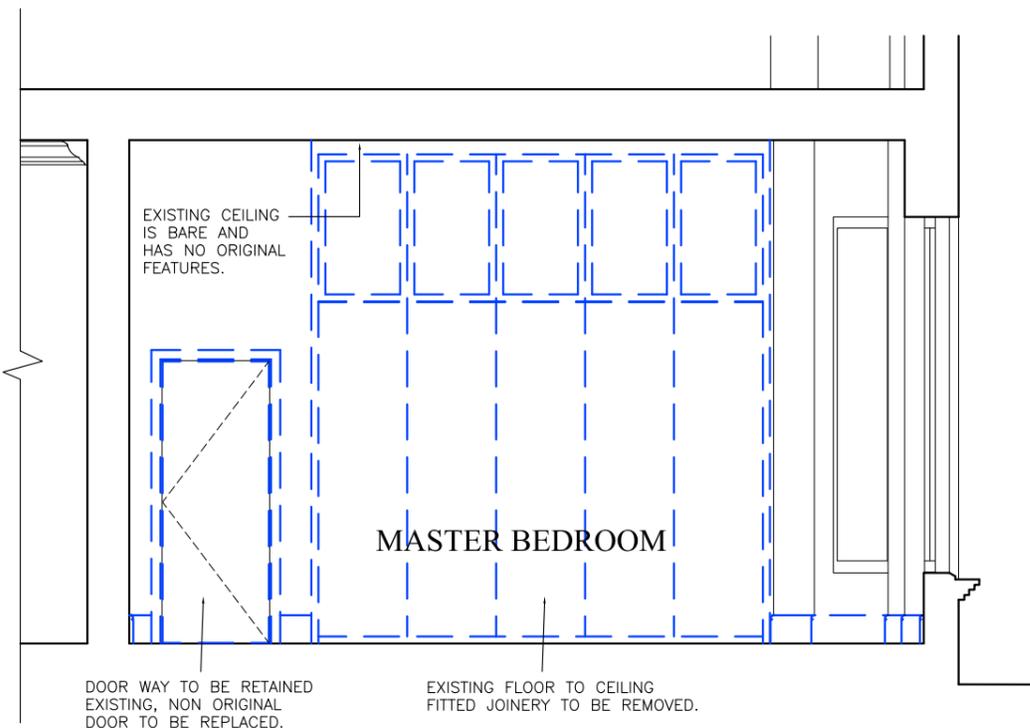


01 EXISTING SECTION AA
012 1:50

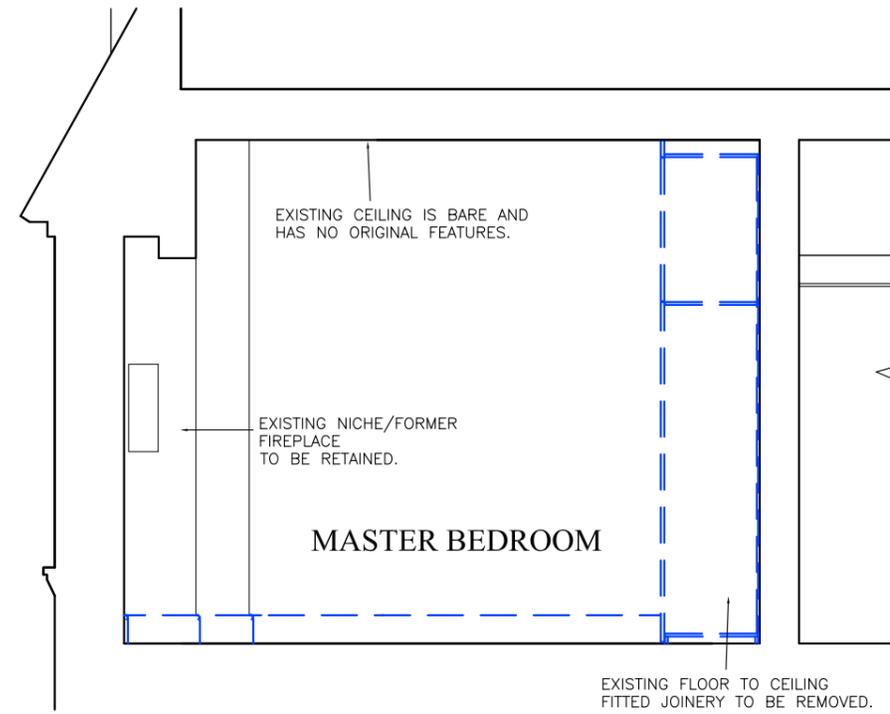

02 EXISTING SECTION BB
012 1:50

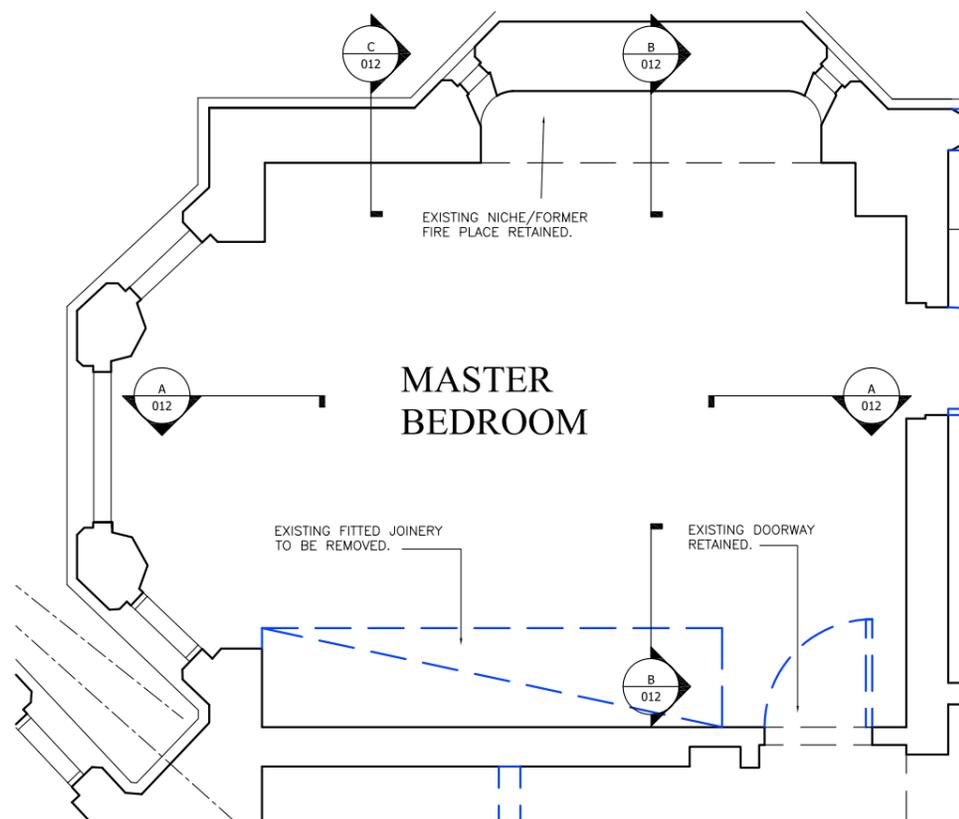

03 EXISTING PLAN
012 1:50

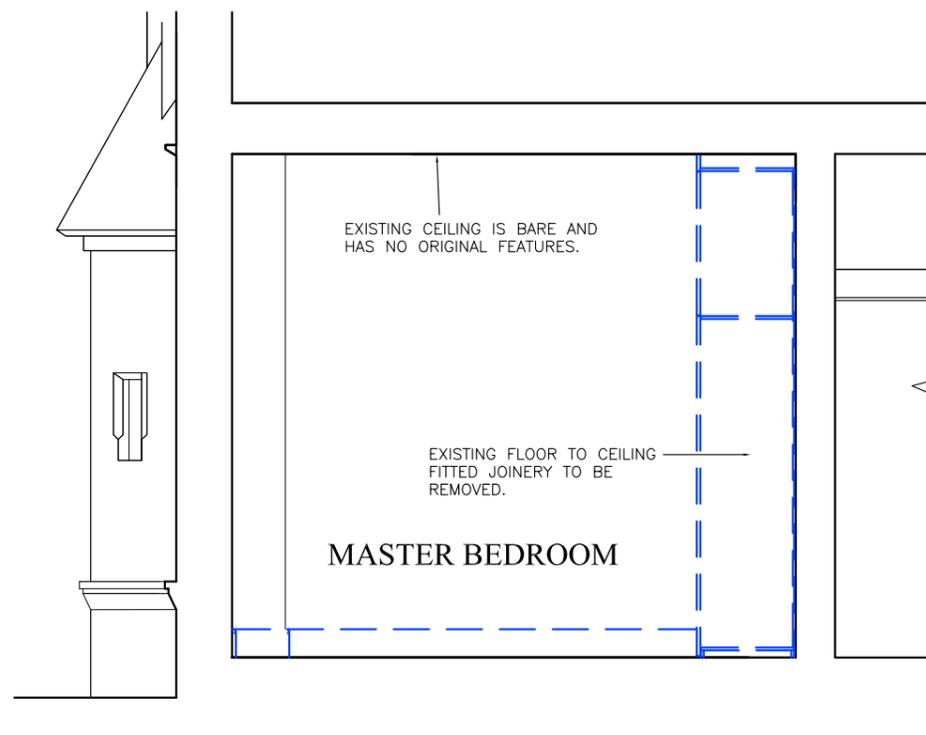

04 EXISTING SECTION CC
012 1:50



PLANNING

JL Project

73 Eton Avenue

JL Drawing Title

EXISTING MASTER BEDROOM
DEMOLITION

Scale	1:50@A3	Date	09/03/14	Dwn	MT
-------	---------	------	----------	-----	----


Drawing No.	748_012	Rev.	-
-------------	---------	------	---

CAD Ref.


DO NOT SCALE - ALL DIMENSIONS TO BE CHECKED ON SITE - THIS DRAWING IS COPYRIGHT

LEGEND


- TO BE DEMOLISHED/
STRIPPED OUT
- ▨ TO BE DEMOLISHED/
STRIPPED OUT

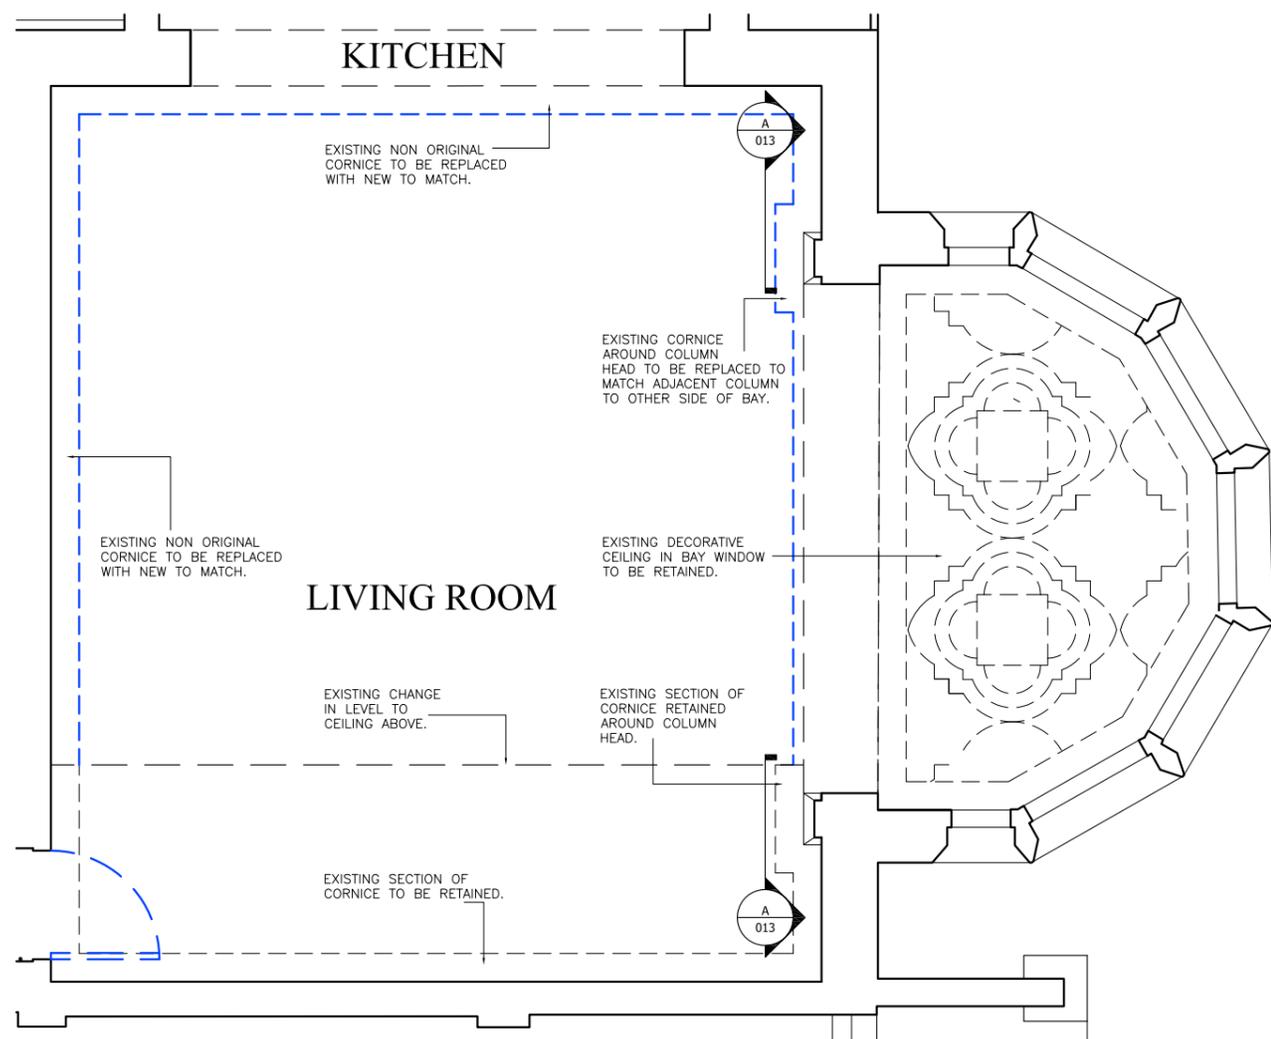

01 EXISTING PLAN_LIVING ROOM
011 1:50

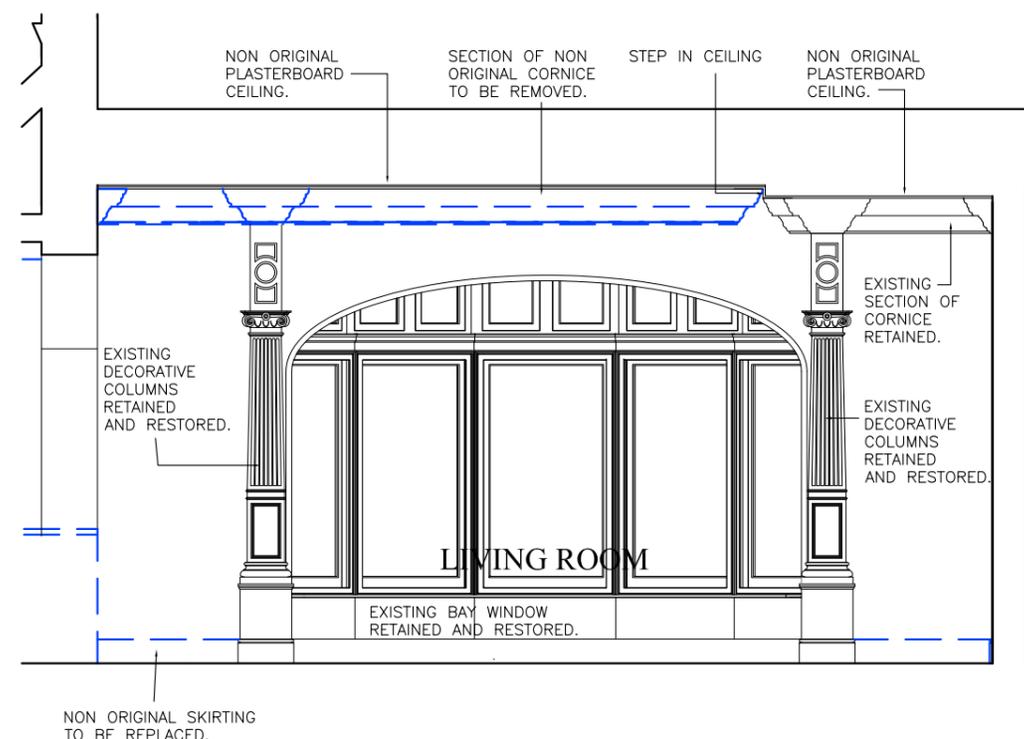

02 EXISTING SECTION_LIVING ROOM
011 1:50

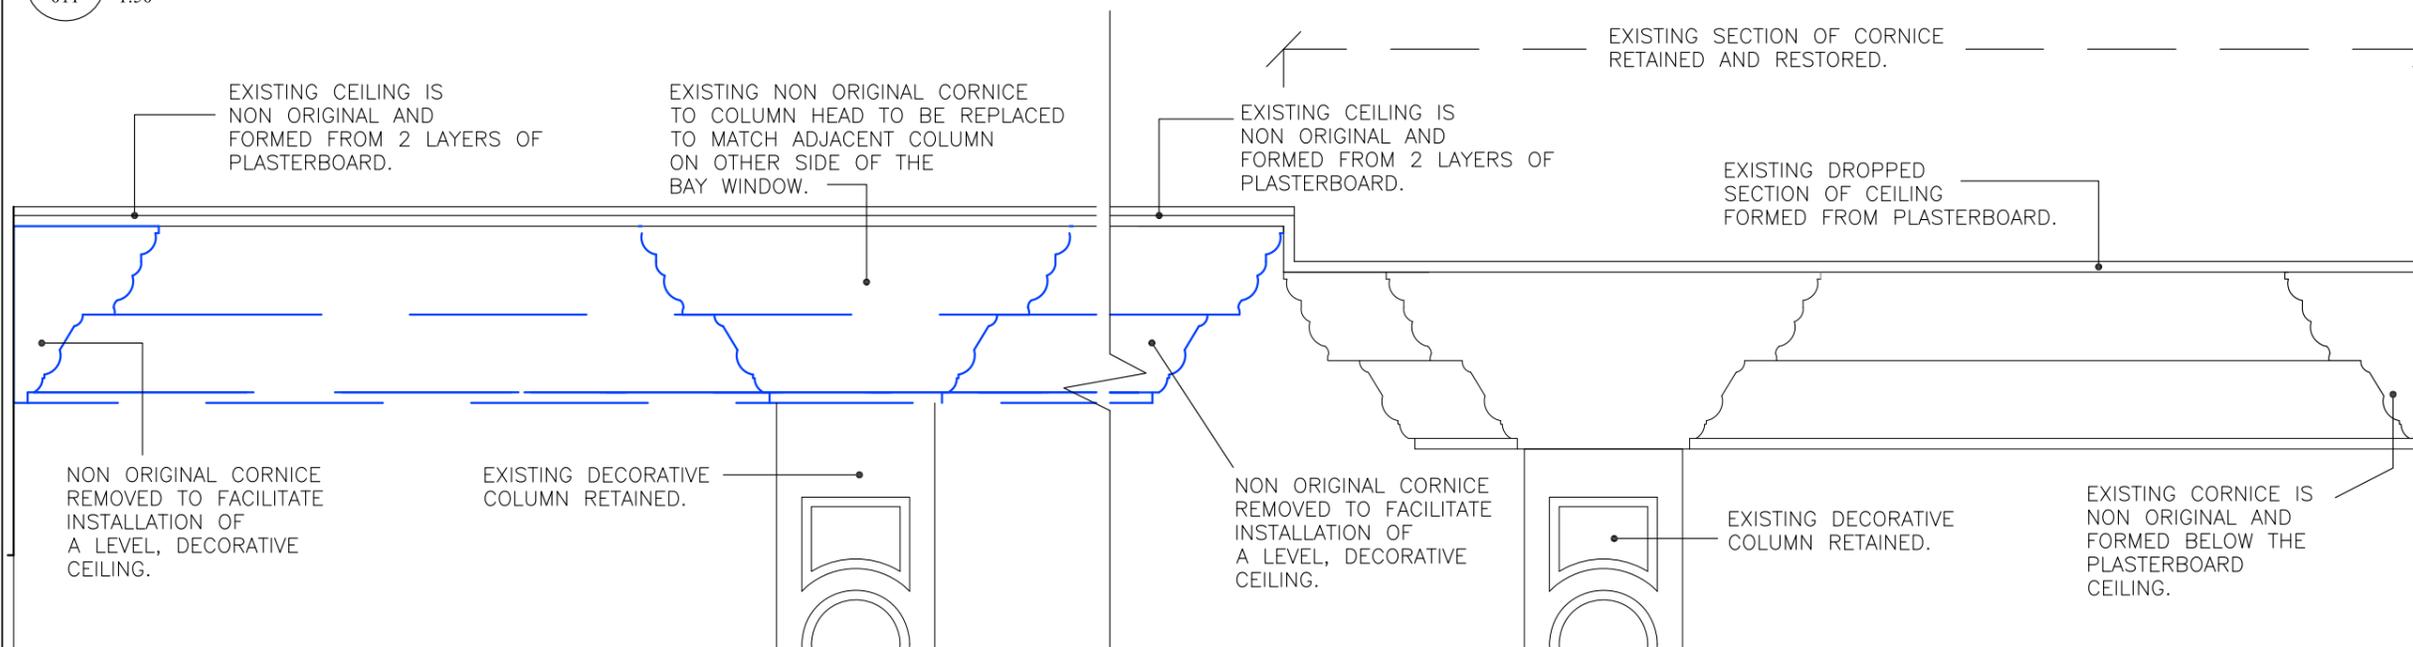

03 EXISTING CORNICE_LIVING ROOM
011 1:10



No.	Revision	Date

PLANNING

JL Project

73 Eton Avenue

JL Drawing Title

EXISTING LIVING ROOM CEILING
DEMOLITION

Scale 1:50@A3	Date 09/03/14	Dwn MT
---------------	---------------	--------

Drawing No. 748_013	Rev. -
---------------------	--------

CAD Ref.