


No. Revision Date

A Plan updated. Master bedroom layout updated. 05.12.16

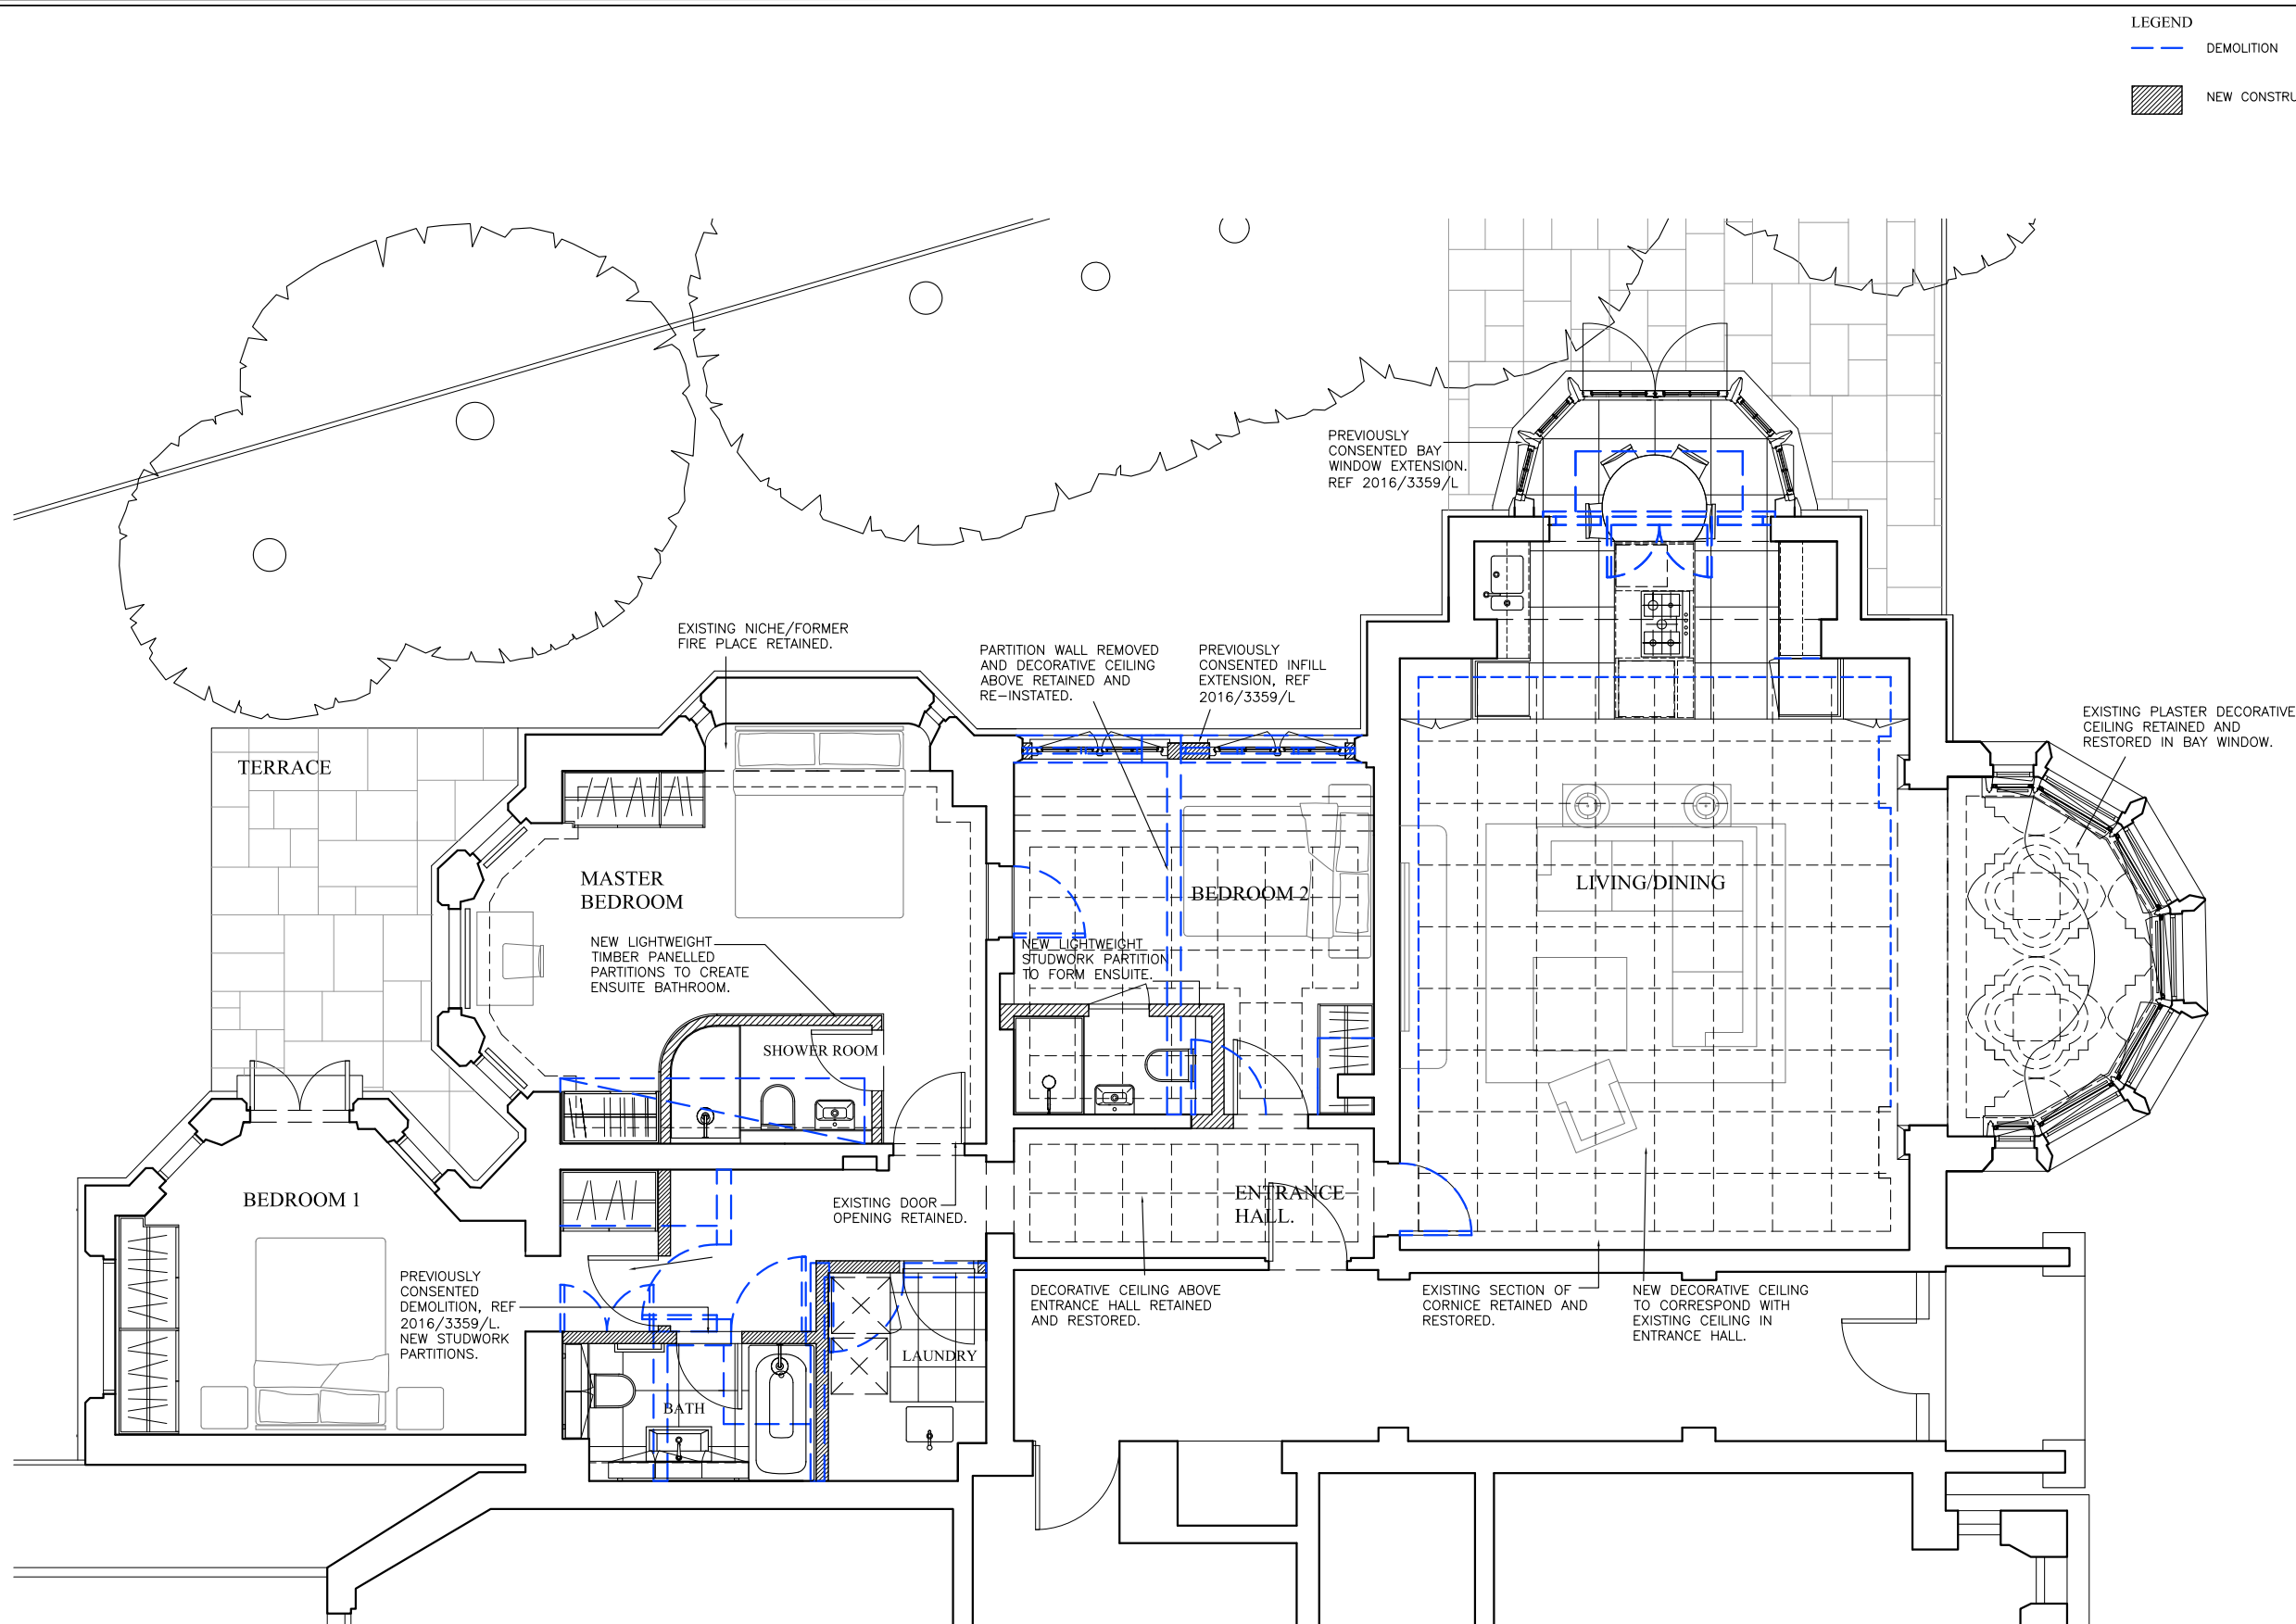

01 PROPOSED GROUND FLOOR PLAN
065 1:75

PLANNING

JL Project

73 Eton Avenue

JL Drawing Title

PROPOSED GROUND FLOOR PLAN -


Scale 1:75@A3 Date 27/07/16 Dwn MT

Drawing No. 748_065 Rev. A


CAD Ref.

DO NOT SCALE - ALL DIMENSIONS TO BE CHECKED ON SITE - THIS DRAWING IS COPYRIGHT


- LEGEND**
- TO BE DEMOLISHED/
STRIPPED OUT
 - TO BE DEMOLISHED/
STRIPPED OUT
 - NEW CONSTRUCTION

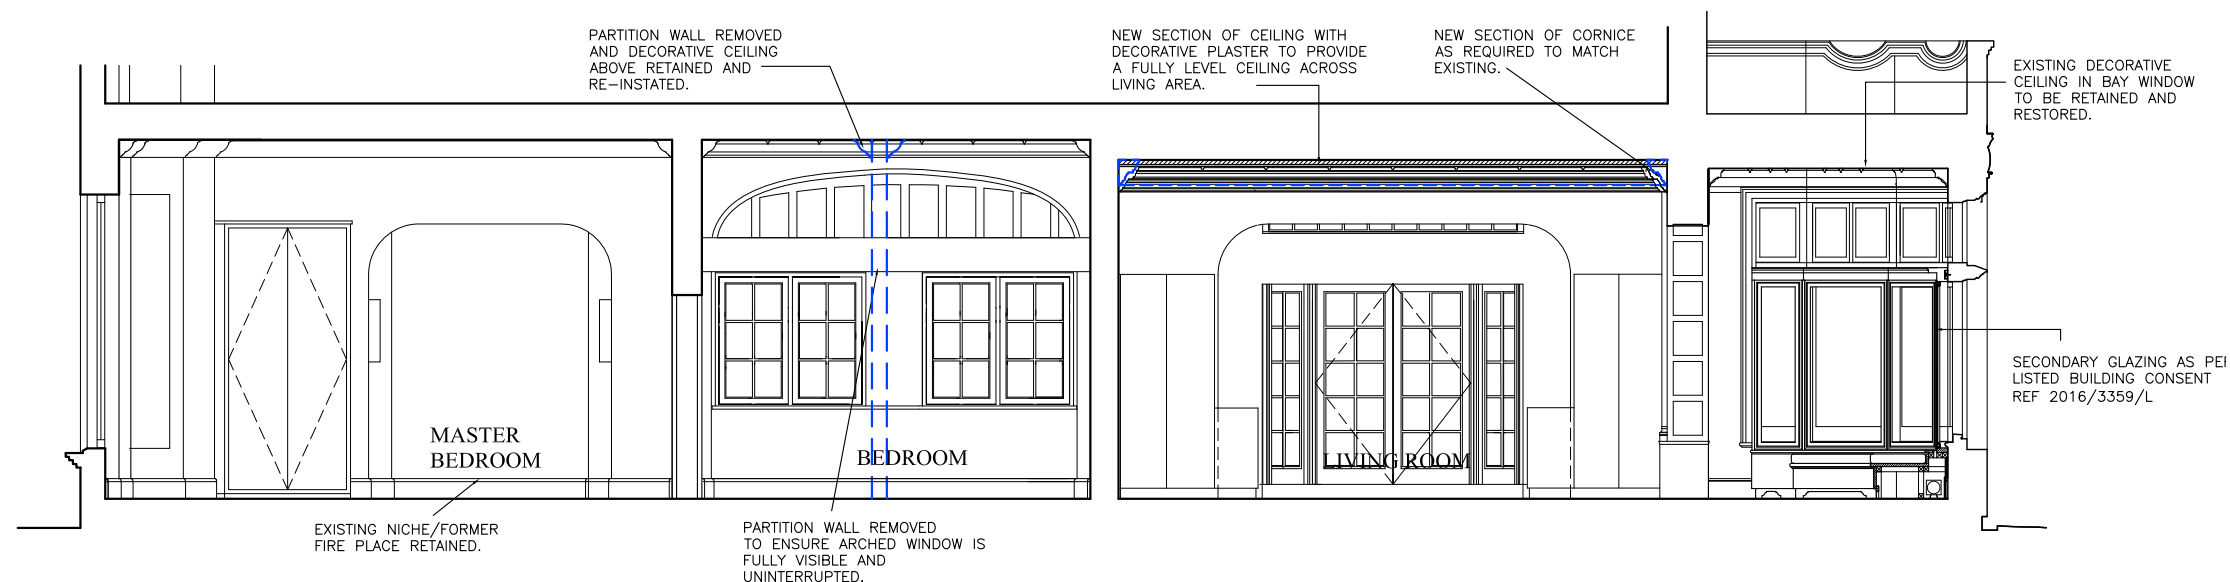

01 PROPOSED SECTION AA
066 1:75

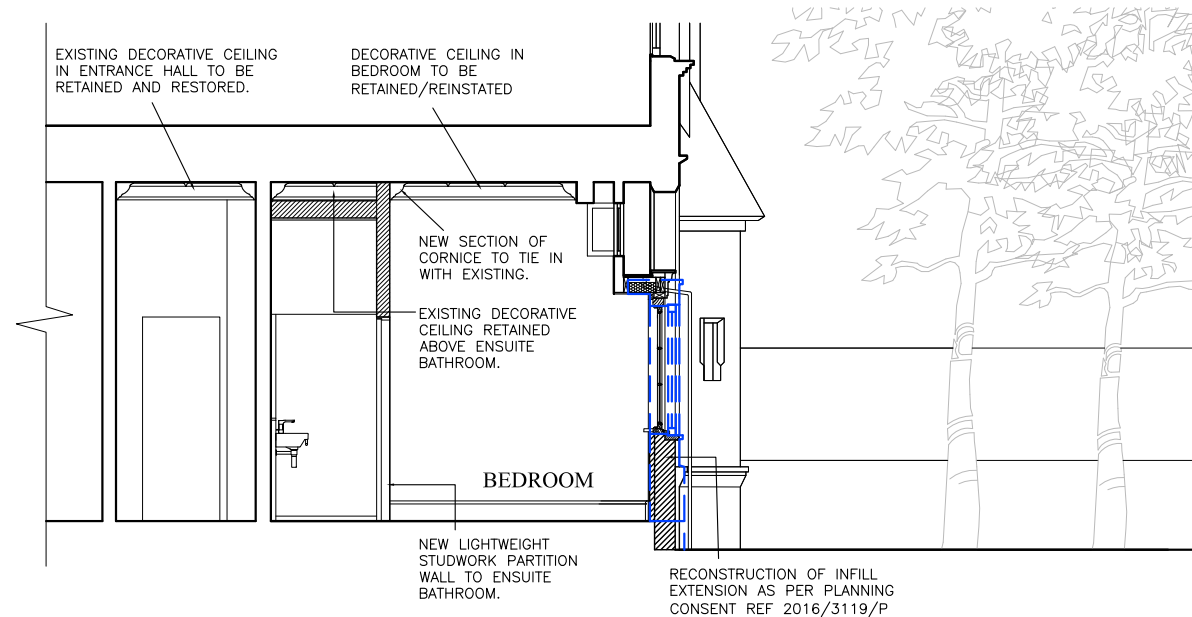

02 PROPOSED SECTION BB
066 1:75

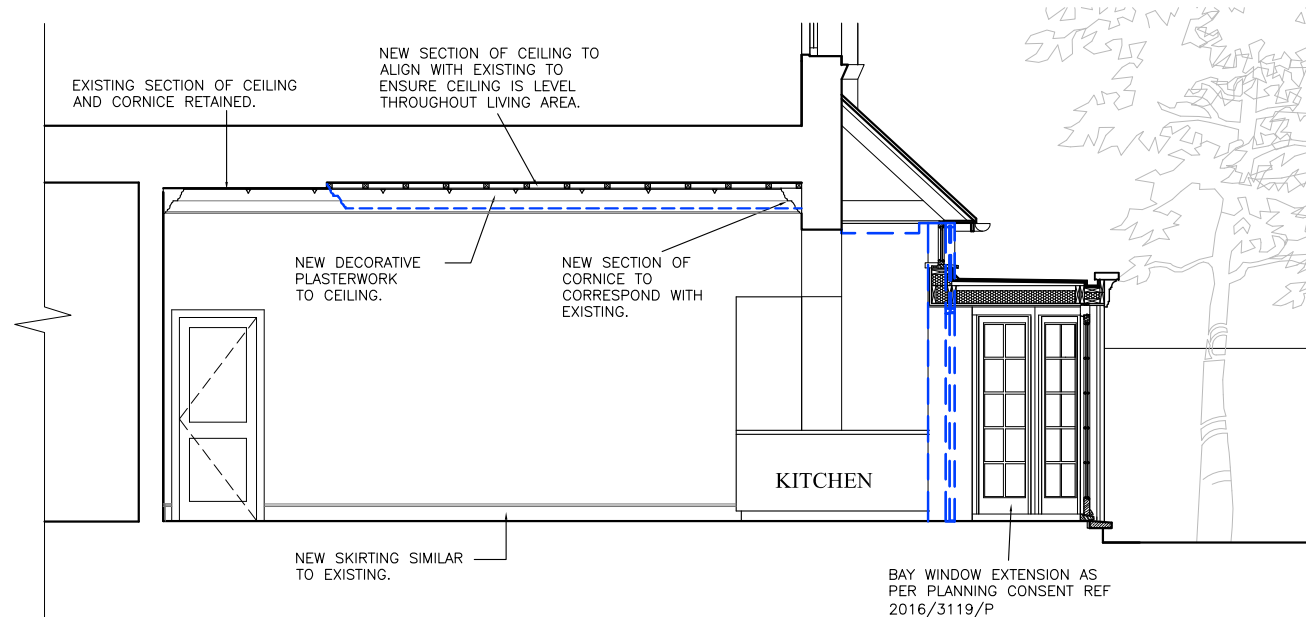

03 PROPOSED SECTION CC
066 1:75



No.	Revision	Date
A	Proposed Elevations updated.	05/12/2016

PLANNING

JL Project

73 Eton Avenue

JL Drawing Title




PROPOSED SECTIONS


Scale	Date	Dwn	MT
1:75@A3	15/08/16		
Drawing No.	Rev.		
748_066	A		

CAD Ref.


DO NOT SCALE - ALL DIMENSIONS TO BE CHECKED ON SITE - THIS DRAWING IS COPYRIGHT

No.	Revision	Date


- LEGEND**
-  TO BE DEMOLISHED/STRIPPED OUT
 -  TO BE DEMOLISHED/STRIPPED OUT
 -  NEW CONSTRUCTION

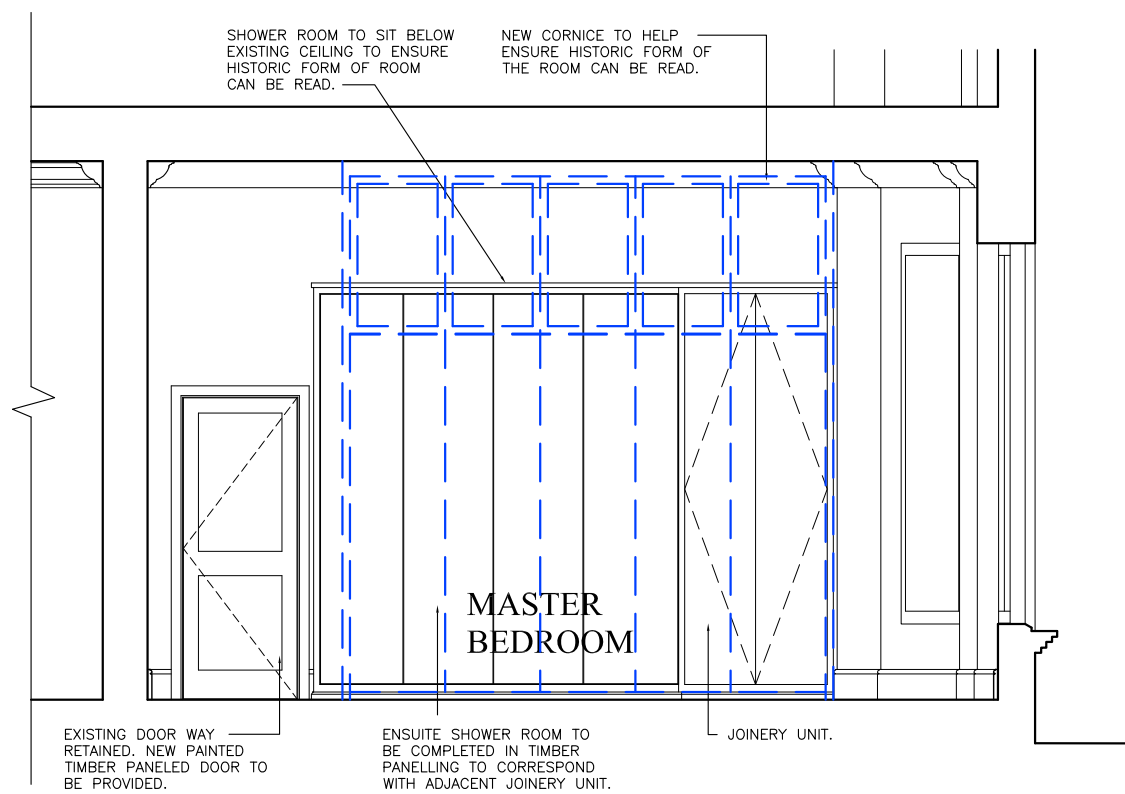


01 MASTER BEDROOM SECTION AA
067 1:50

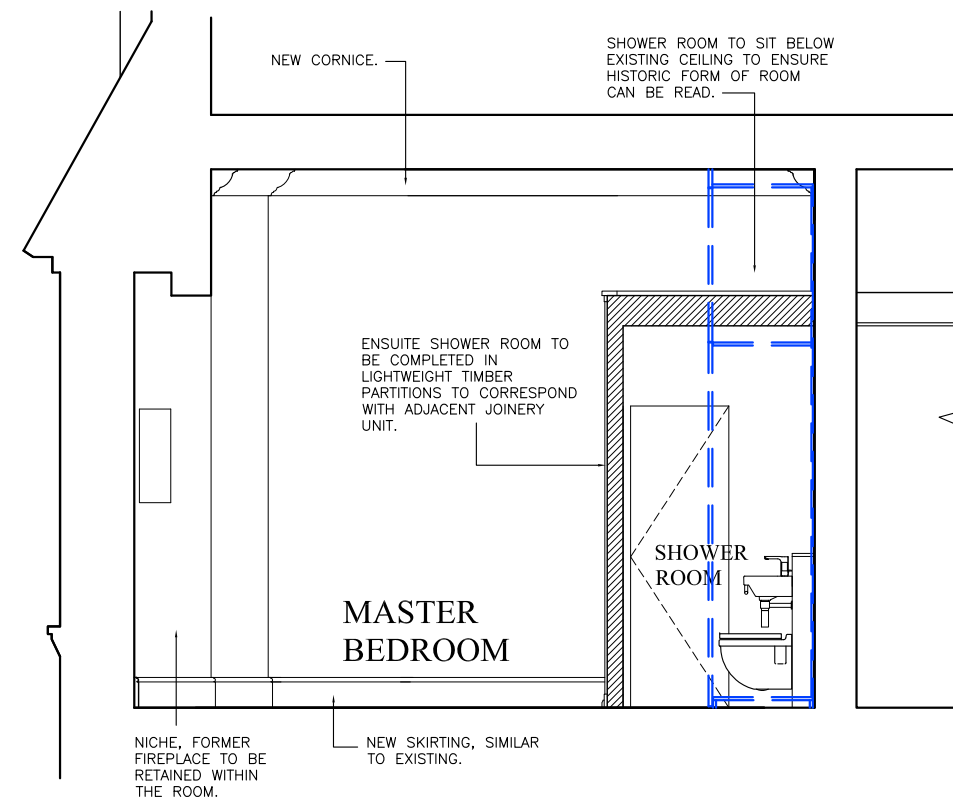

02 MASTER BEDROOM SECTION BB
067 1:50

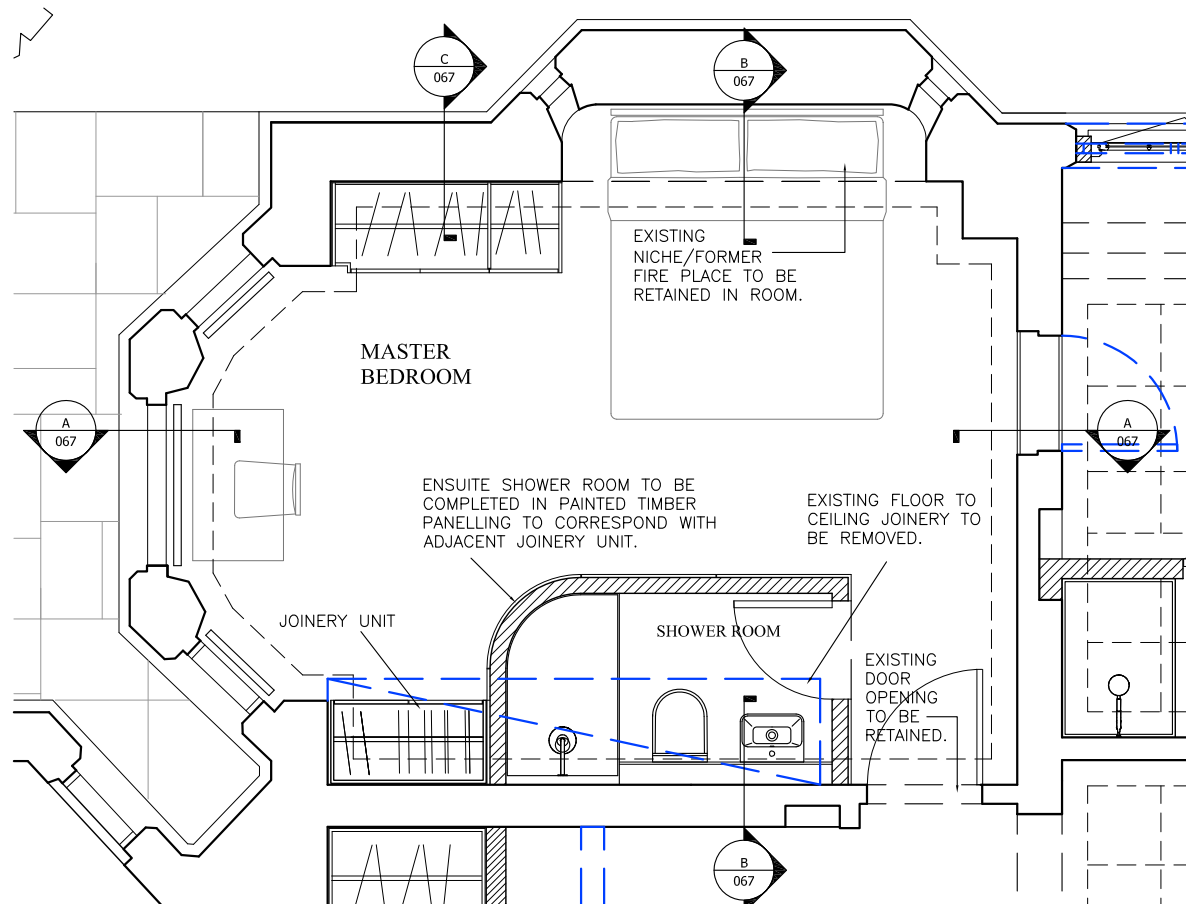

03 MASTERBEDROOM PLAN
067 1:50

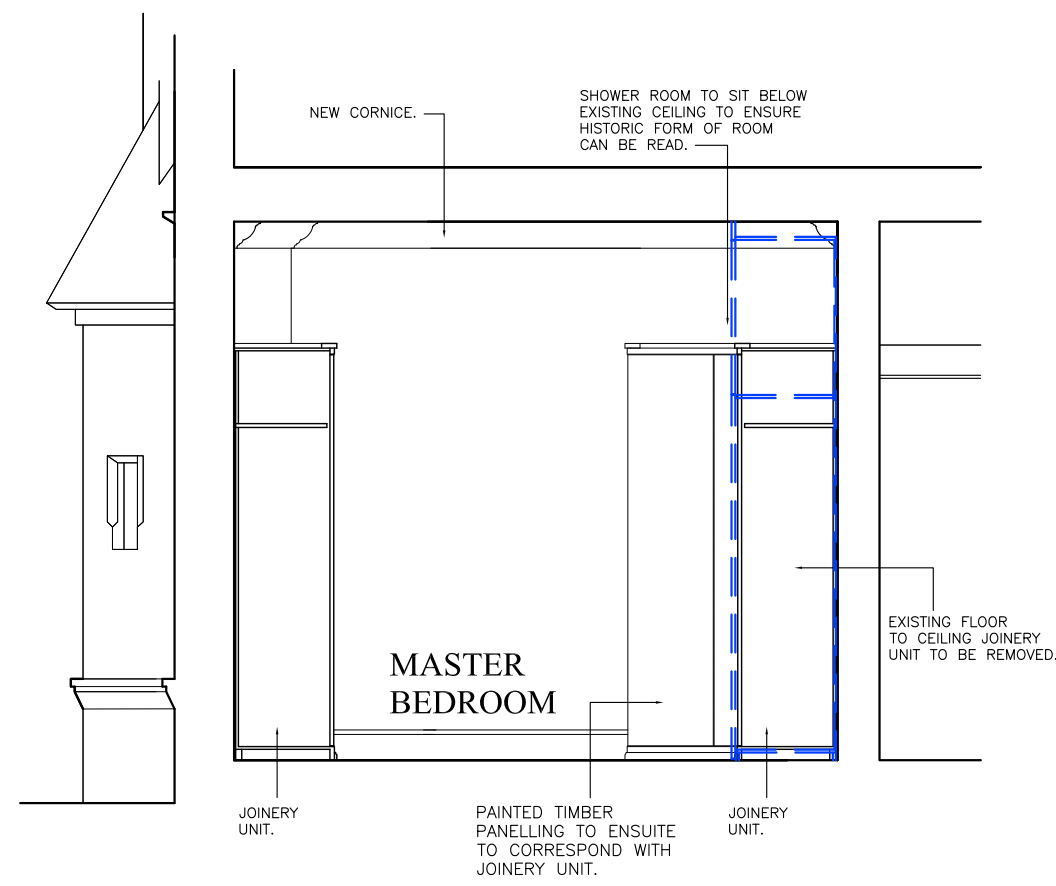

04 MASTER BEDROOM SECTION CC
067 1:50



PLANNING

JL Project

73 Eton Avenue

JL Drawing Title

**PROPOSED ENSUITE BATHROOM
MASTER BEDROOM**



Scale 1:50@A3 Date 15/08/16 Dwn MT

Drawing No. 748_067 Rev. -

CAD Ref.


DO NOT SCALE - ALL DIMENSIONS TO BE CHECKED ON SITE - THIS DRAWING IS COPYRIGHT

No.	Revision	Date

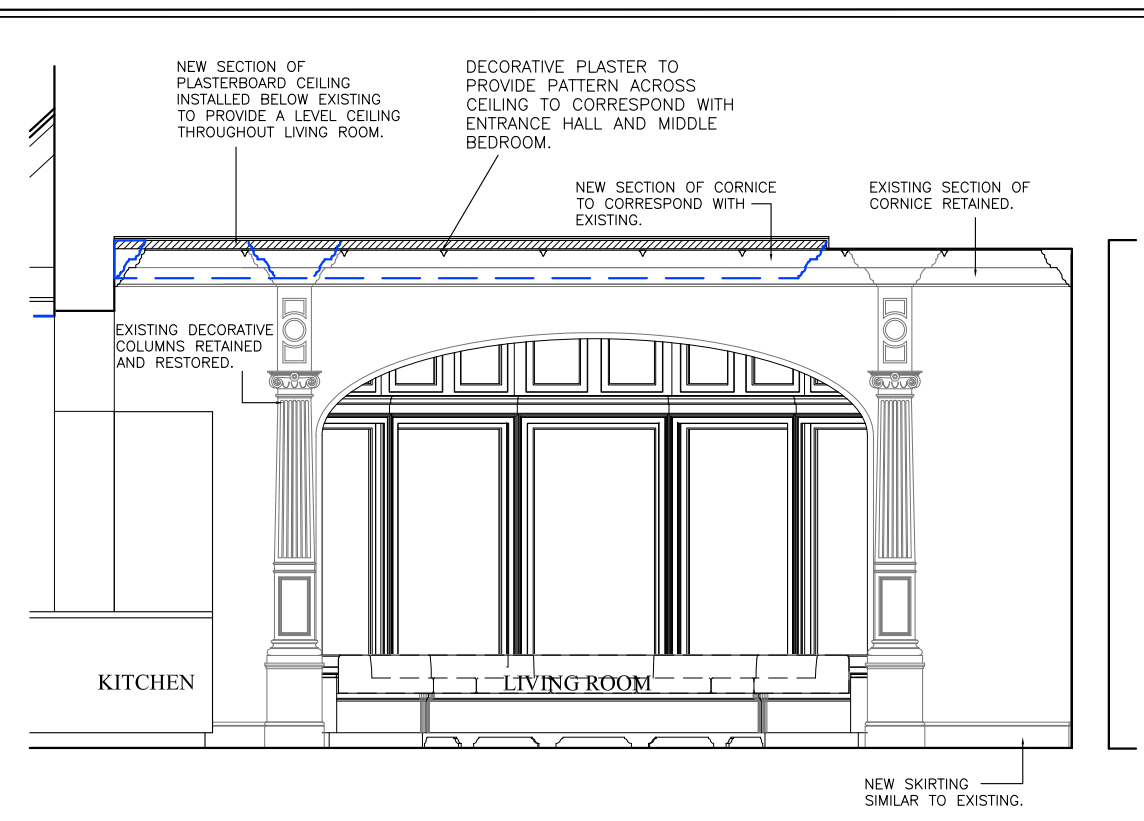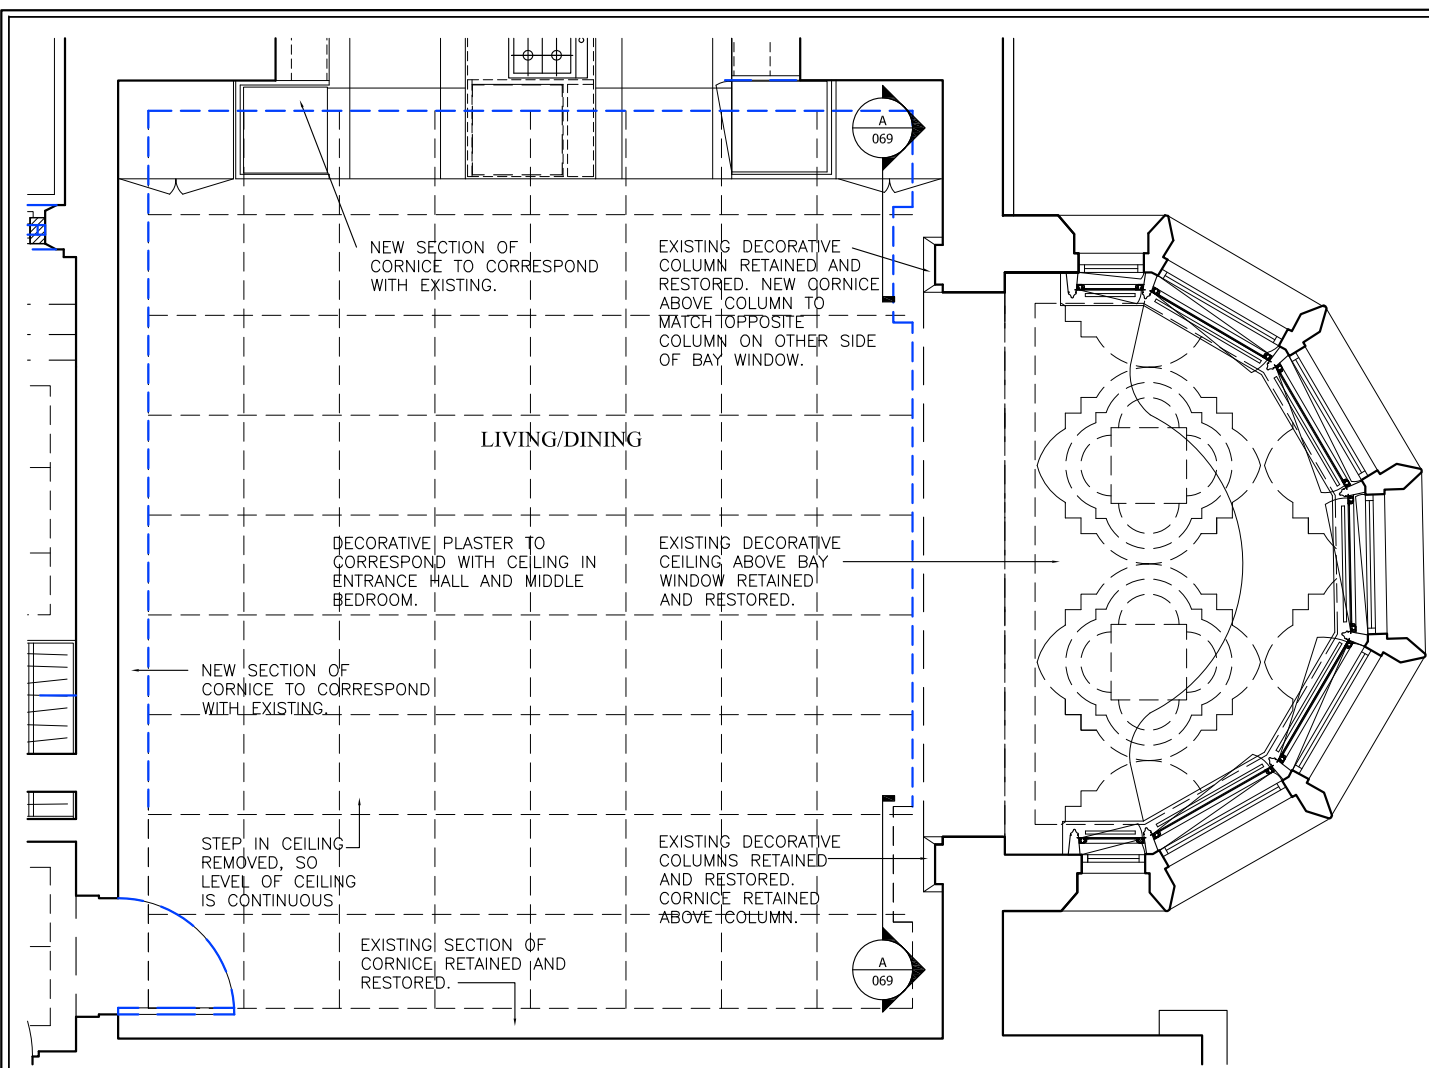


01 PROPOSED PLAN
069 1:50

02 PROPOSED SECTION AA
069 1:50

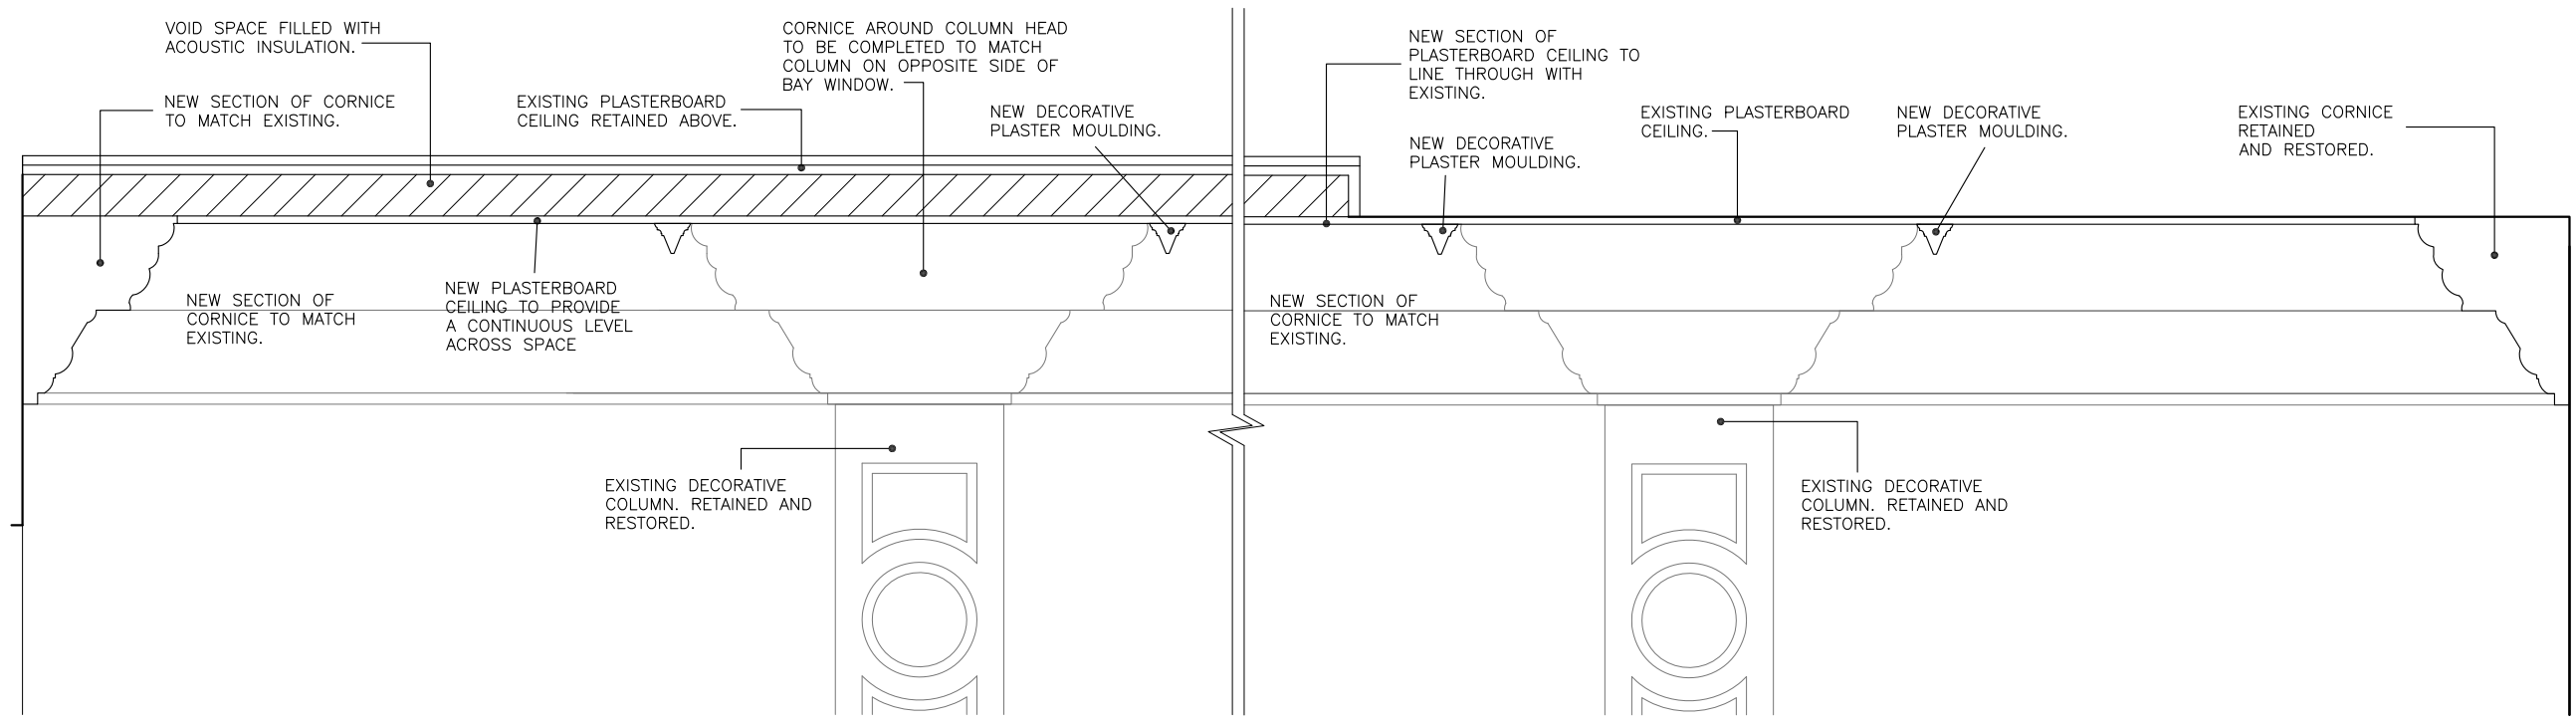

03 LIVING ROOM CEILING DETAIL
069 1:10

 

PLANNING

JL Project

73 Eton Avenue

JL Drawing Title

PROPOSED LIVING ROOM CEILING

Scale	Date	Dwn	MT
1:50@A3	15/08/16		
Drawing No.	748_069	Rev.	-

CAD Ref.