


 


We advise that an arborologist be appointed to correctly determine the species and condition of all trees surveyed prior to any design work.

FENCES

BARBED WIRE FENCE	SW	Trees	
CORRUGATED IRON FENCE	Ct		
CLOSE BOARD FENCE	C/B		
CHESTNUT PALING FENCE	CP	Hedges	
IRON RAILING FENCE	IR		
POST AND CHAIN FENCE	PC		
POST AND RAIL FENCE	PR	Walls	
POST AND RAIL FENCE	PW		
CHAIN LINK FENCE	CL		
LARCH LAP FENCE	LL	Fences	
INTERWOVEN FENCE	IW		
WIRE MESH FENCE	WM		

BOLLARD	Bt	MARKER	MA
BRIAR/TELECOM IC	BO	NOTICE BOARD	PN
CONCRETE PAVING SLABS	CPS	PARABOLIC MIRROR	PM
COVER LIFT	CL	ROAD NAME PLATE	RNP
DROP KERB	DK	ROAD SIGN	RS
ELECTRIC INSULATION COVER	EC	ROOFING EYE	RE
ELECTRICITY POLE	EP	RETAINING WALL	RW
FLYER HYDRANT	FH	RAINWATER PIPE	RWP
FLOWER BED	FB	STOP VALVE	SV
FOOTPATH	FP	TELEPHONE POLE	TP
GRASS VALE	GV	TELEPHONE CALL BOX	TCB
GULLY	Gv	TRAFFIC LIGHT	TL
INSPECTION COVER	IC	UNABLE TO LIFT	U/L
PIPE INVERT LEVEL	IL	UNKNOWN	UNK
KERB OUTLET	KO	VENT PIPE	VP
MAN HOLE	MH	WATER METER	WM
THRESHOLD	TH	DRAINER	D
TOP OF WALK	TOW		
TOP OF FENCE	TOF		

Pt No	Spread	Bole	Height	Feature
314	8.0	0.50	12.0	TREEUNK
357	4.5	0.30	11.0	SBRICH
358	7.0	0.30	5.0	TREEUNK
370	1.0	0.08		SAPLING
371	2.0	0.15	3.0	CYPRESS
1535	4.0	0.20	4.0	TREEUNK
1536	20.0	0.70	16.0	PINE
1537	3.0	0.20	4.0	TREEUNK
1602	3.6	0.18	5.0	FIR
1604	1.0	0.08		SAPLING

Drawing Title:

Topographical Survey

Client:

LANYON-HOGG
architecture-interiors-furniture

CM No:	CM/161311/T	Rev:	
Scale:	1:100m @ A1	Date:	December 2016






GROUND FLOOR PLAN



FIRST FLOOR PLAN

Important Information:
All information contained in this drawing (including digital data) should be checked and verified prior to any fabrication or construction.

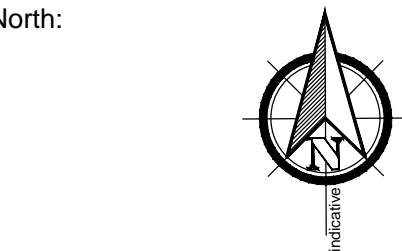

Grid: Local Grid
Levelling: Arbitrary Datum Based On Ground Floor As Shown, Value Used 50.00m


Drawing Title:
Ground/First Floor Plans

Site Address:
81 Hillway
Highgate
N6 6AB







Client:
LANYON-HOGG
architecture-interiors-furniture

Surveyor JS Drawn By WB Verified By TK Date 01.12.16

CM No: CM/161311/F Rev:
Scale: 1:50m @ A1 Date: December 2016

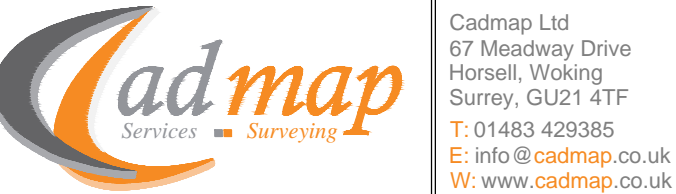

All information contained in this drawing
(including digital data) should be checked and
verified prior to any fabrication or construction.

      


Drawing Title:

Elevations/Cross Section

Client:

LANYON-HOGG
architecture-interiors-furniture

CM No: CM/161311/ELE	Rev:
----------------------	------

 **Cadmap**
Services — Surveying

Cadmap Ltd
67 Meadway Drive
Horsell, Woking
Surrey, GU21 4TF
T: 01483 429385
E: info@cadmap.co.uk
W: www.cadmap.co.uk