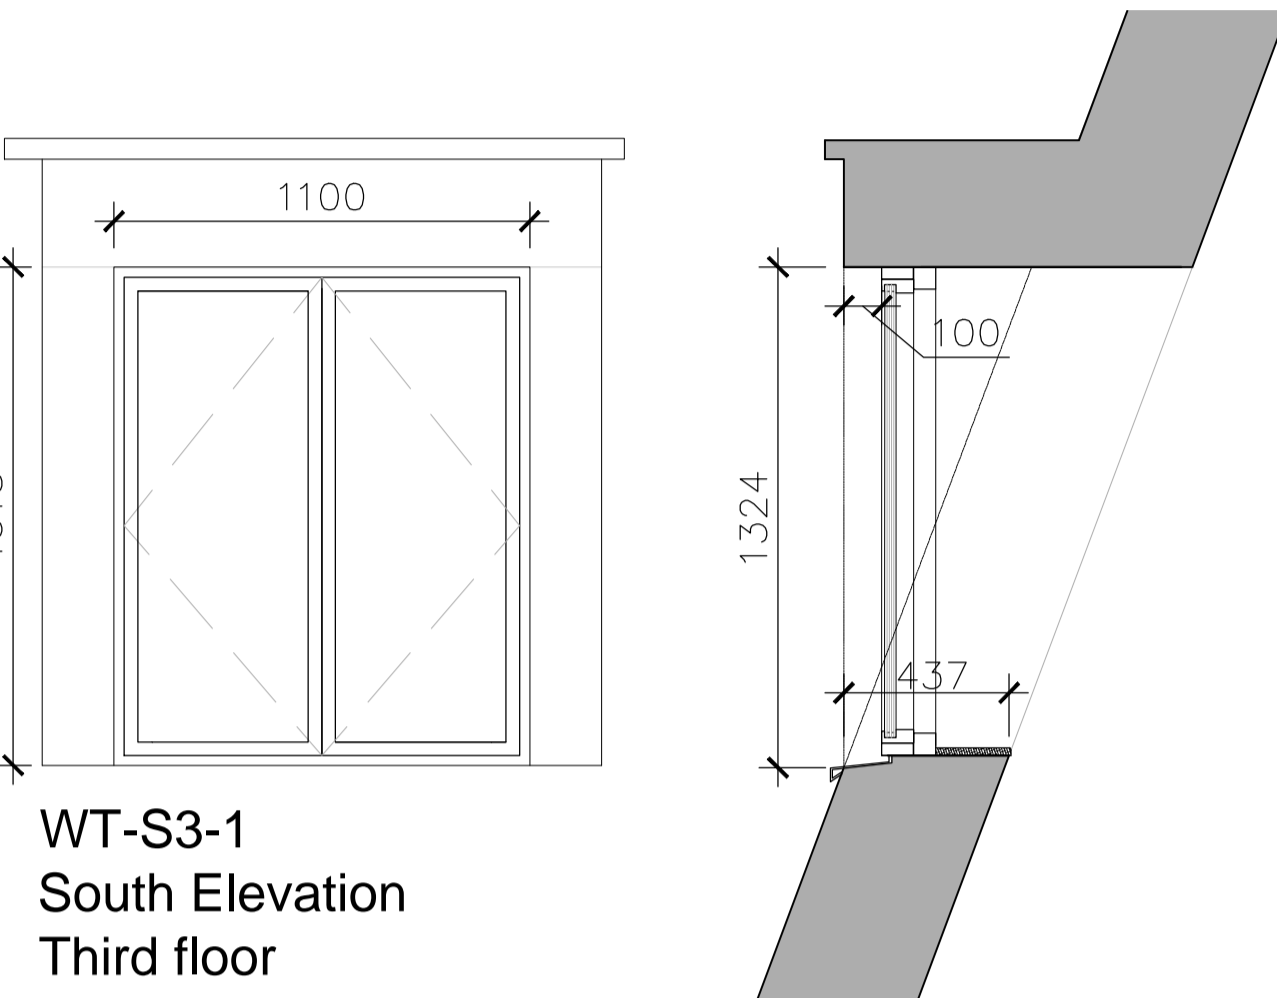
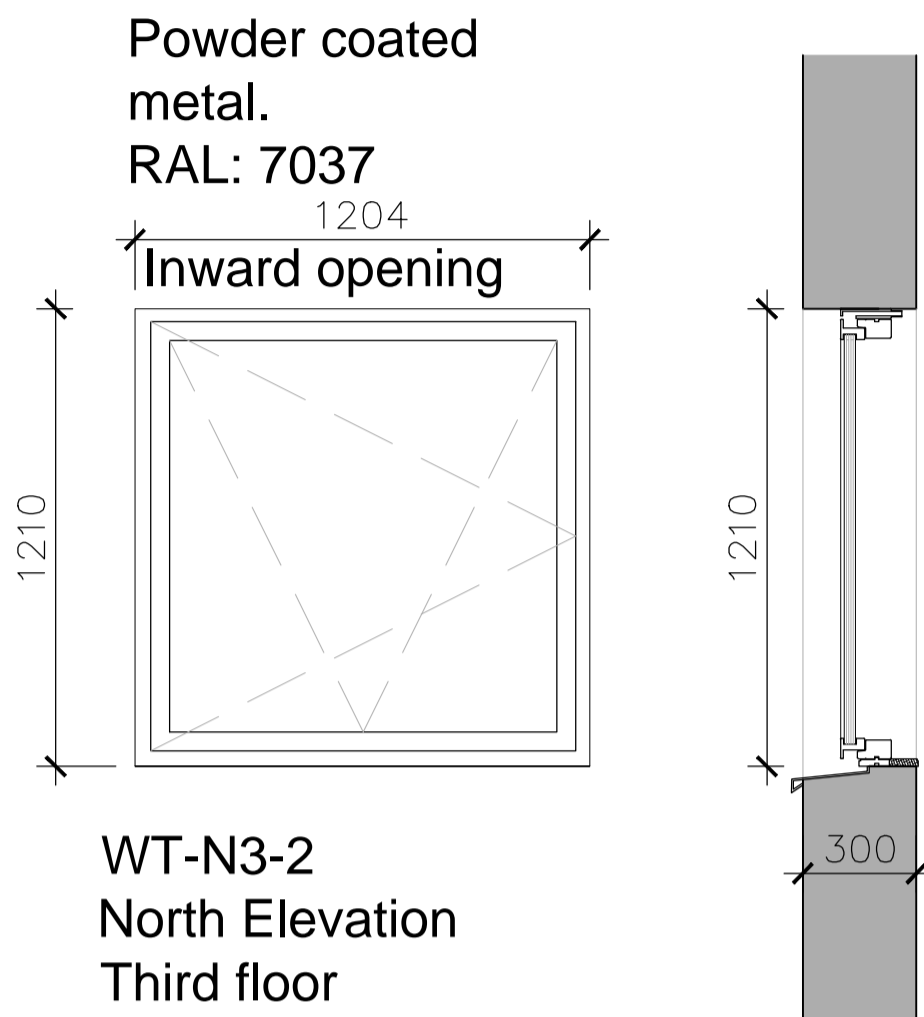
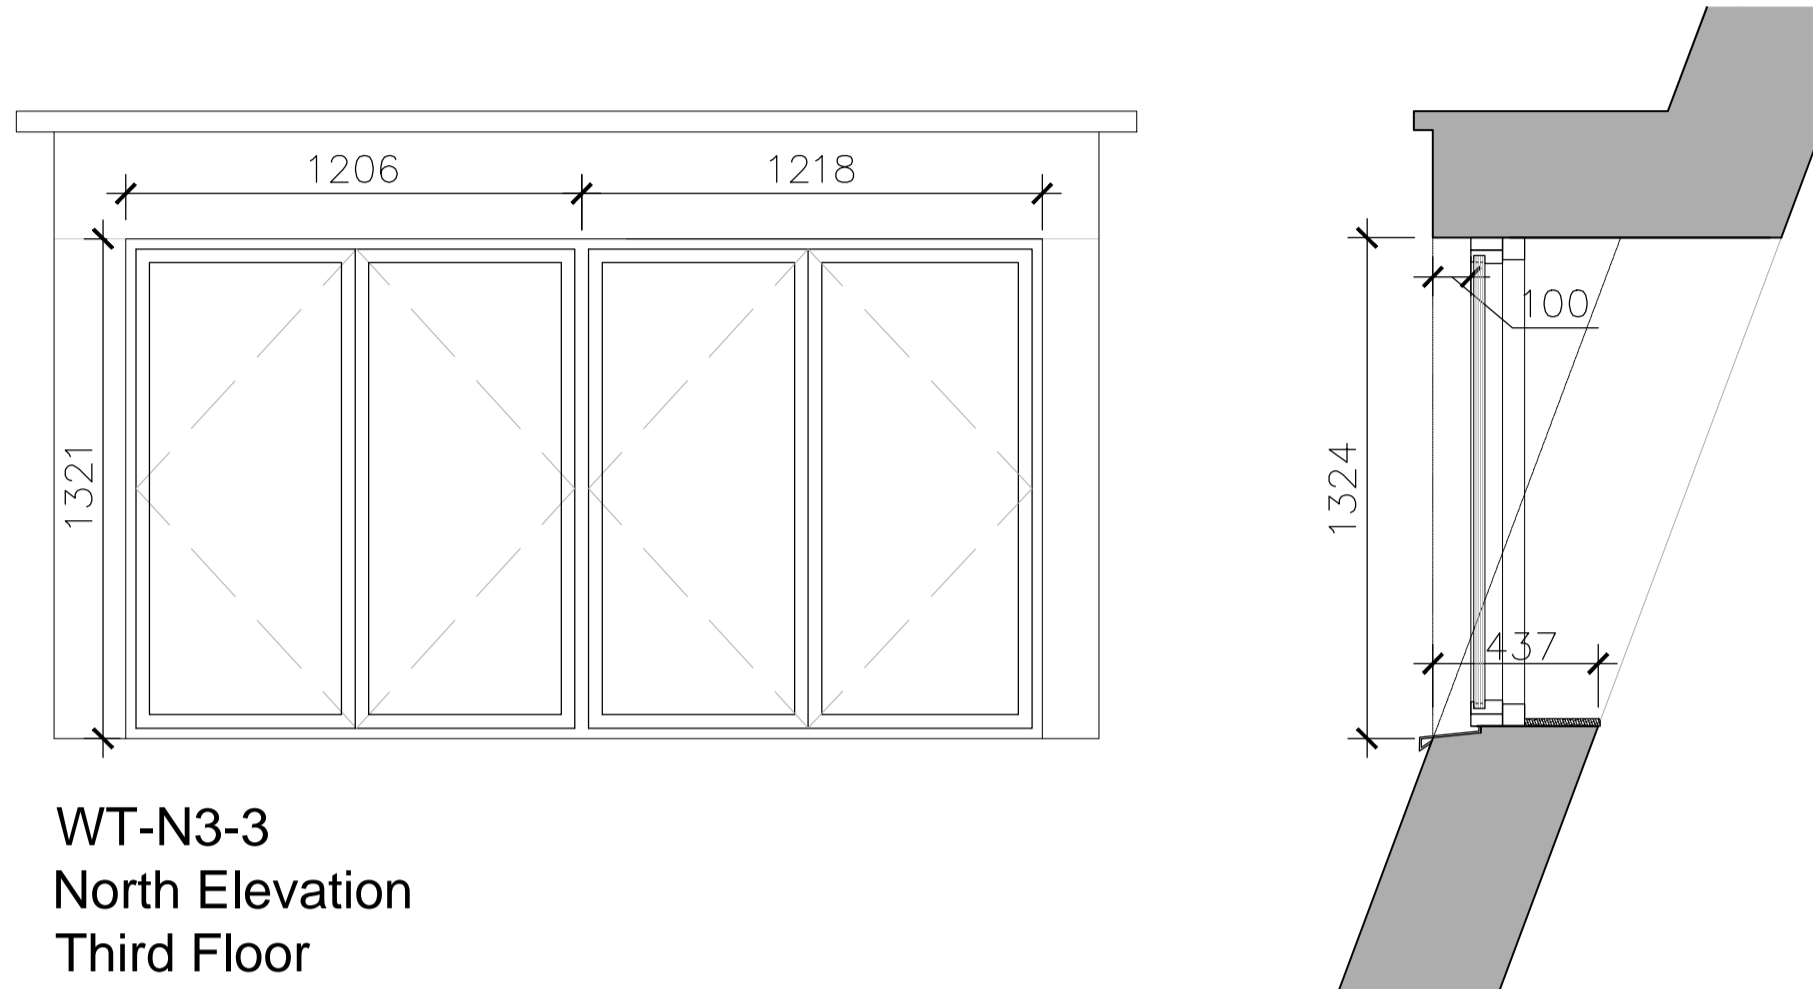
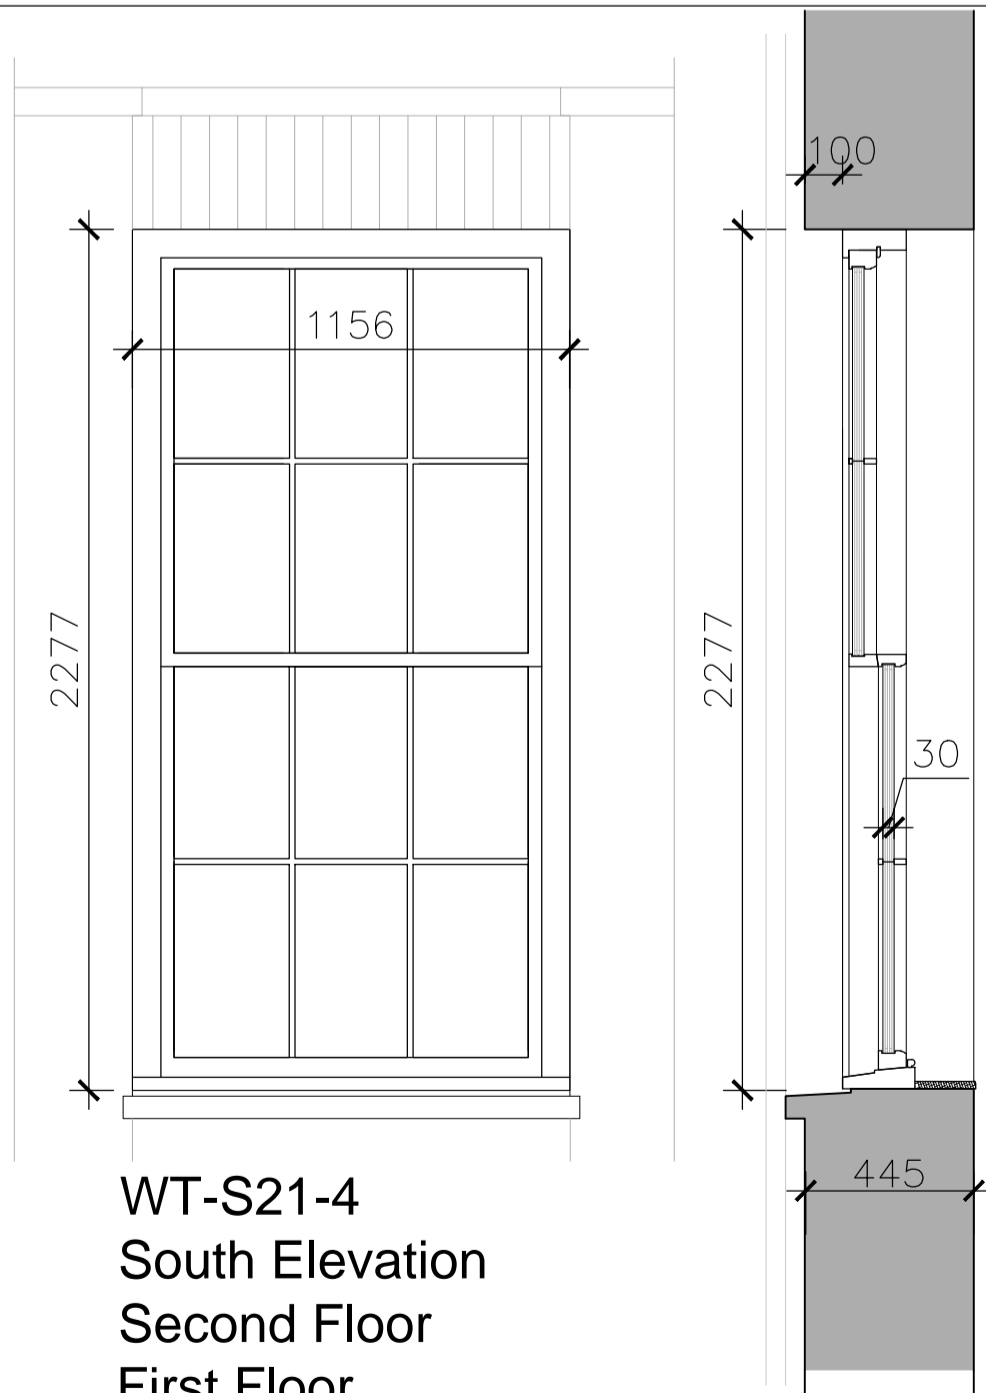
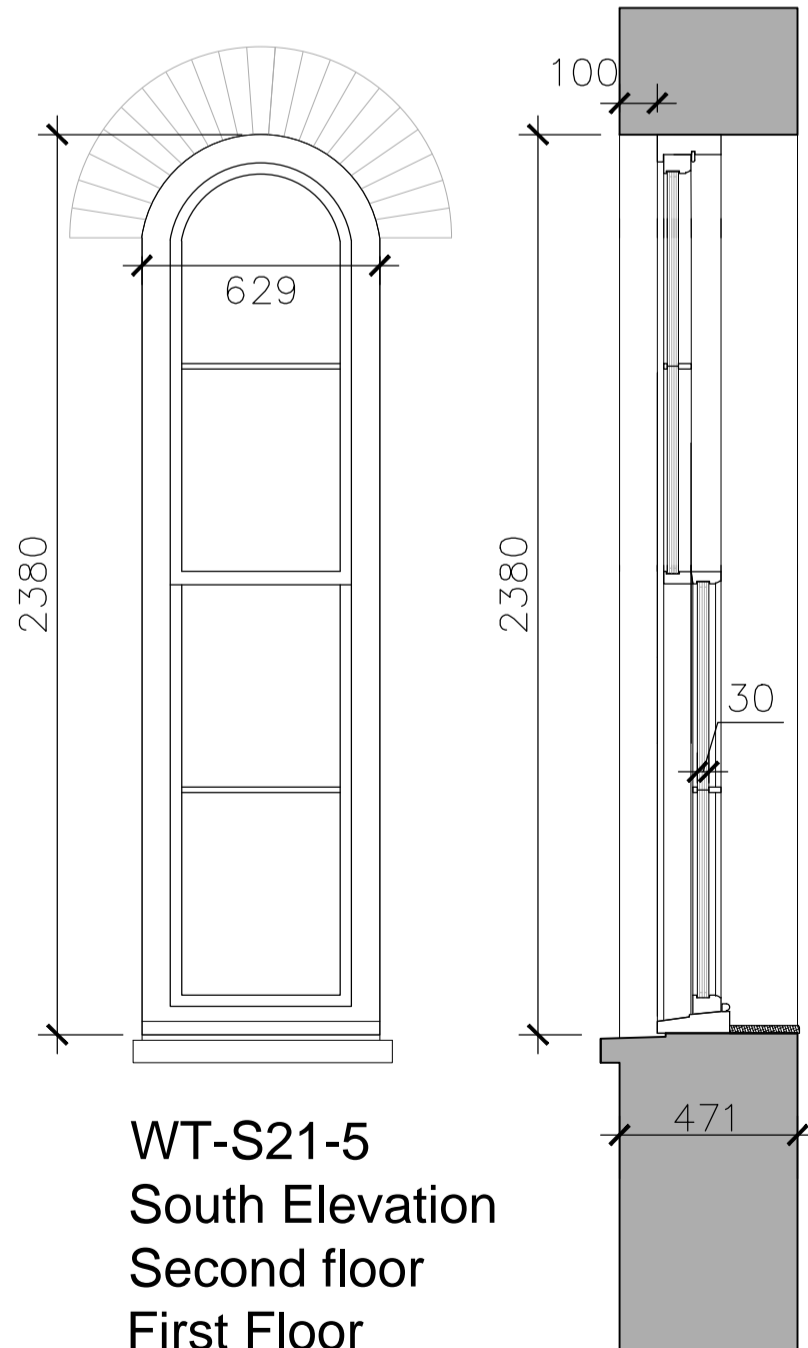
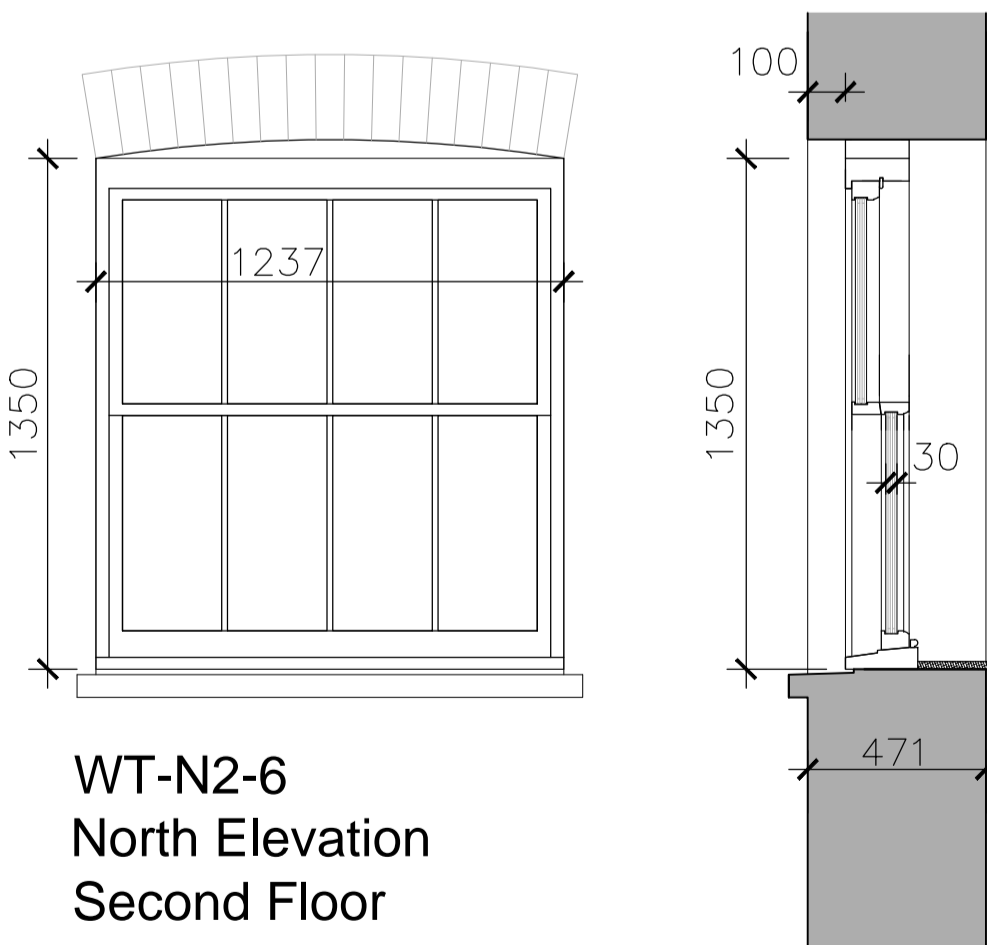
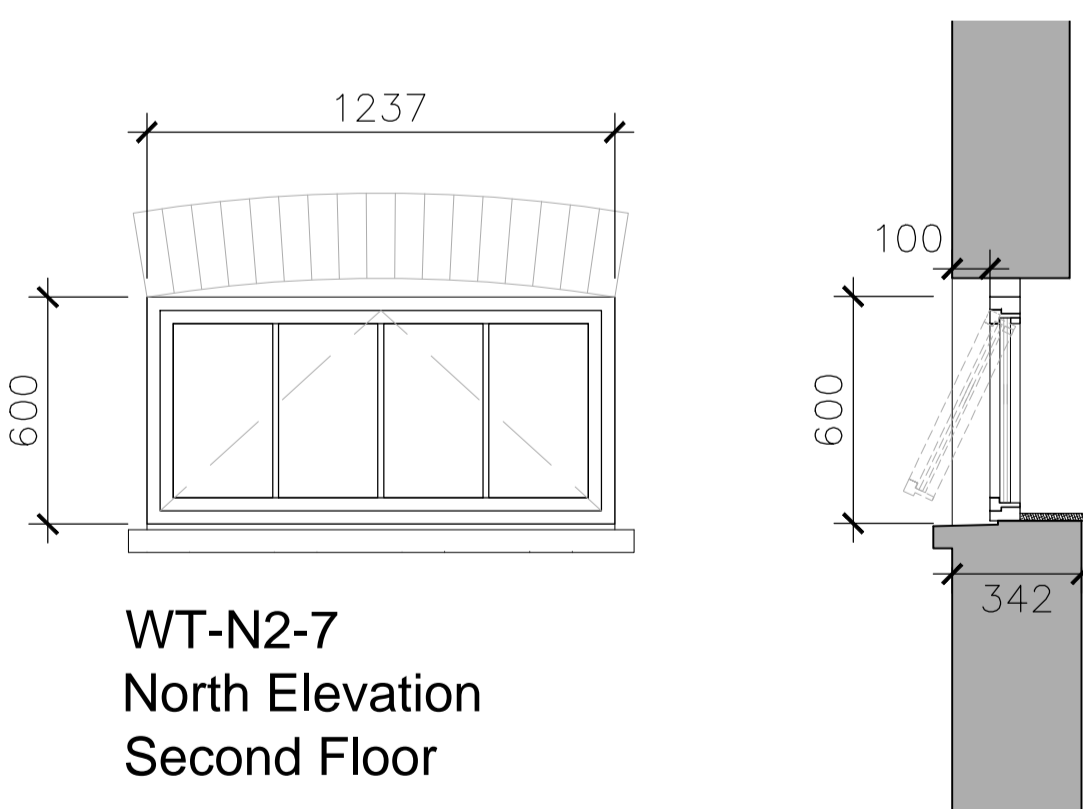


NB - As a general rule we will set back the windows 100mm from the external face of the facade
- All dims to be confirmed on site

Window Key: The WT is the window type with the window type number. The Next letters stand for where it occurs in the building, for example South elevation first and ground floor would read S01

USE FIGURED DIMENSIONS ONLY.
DO NOT SCALE FROM THIS DRAWING.
ALL DIMENSIONS MUST BE CHECKED ON SITE ANY INCONSISTENCIES MUST BE REPORTED BACK TO THE ARCHITECT.
THIS DRAWING AND ANY DESIGNS INDICATED THEREON ARE THE COPYRIGHT OF BROOKS / MURRAY ARCHITECTS.
ALL RIGHTS ARE RESERVED.
NO PART OF THIS WORK MAY BE PRODUCED WITHOUT PRIOR PERMISSION IN WRITING FROM BROOKS / MURRAY ARCHITECTS.

<div>1</div> <div>Ideal combi or similar approved double casement dormer window- Triple Glazed</div>	<div>2</div> <div>Aluminium Frame single casement tilt and turn window- Triple Glazed</div>	<div>3</div> <div>Ideal combi or similar approved triple casement dormer window with single fixed panel- Triple Glazed</div>	
<div></div>	<div></div>	<div></div>	
<div>- NEW WALL</div> <div>- NEW OPENING</div> <div>- SEE DRAWING NO. 939 - 300</div>	<div>- NEW WALL</div> <div>- NEW OPENING</div> <div>- SEE DRAWING NO. 939 - 305</div>	<div>- NEW WALL</div> <div>- NEW OPENING</div> <div>- SEE DRAWING NO. 939 - 305</div>	
<div>4</div> <div>Timber Frame Georgian style single hung sash window - Triple Glazed</div>	<div>5</div> <div>Timber Frame Georgian style true arch single hung sash window - Triple Glazed</div>	<div>6</div> <div>Timber Frame three light single hung sash window - Triple Glazed</div>	<div>7</div> <div>Timber Frame top hung window - Triple Glazed</div>
<div></div>	<div></div>	<div></div>	<div></div>
<div>- EIXISTING WALL</div> <div>- EXISTING OPENING</div> <div>- SEE DRAWING NO. 939 - 300</div>	<div>- EXISTING WALL</div> <div>- EXISTING OPENING</div> <div>- SEE DRAWING NO. 939 - 300</div>	<div>- NEW WALL</div> <div>- NEW OPENING</div> <div>- SEE DRAWING NO. 939 - 305</div>	<div>- NEW WALL</div> <div>- EXISTING OPENING</div> <div>- SEE DRAWING NO. 939 - 305</div>

BROOKS / MURRAY
ARCHITECTS
8-10 NEW NORTH PLACE
LONDON EC2A 4JA
TEL 020 7739 9955
FAX 020 7739 9944
architects@brooksmurray.com

CLIENT: Simon Firth	
JOB: 51 Calthorpe Street Camden London WC1X 0HH	
DATE: DEC 2016	SCALE: 1:20 @A1
DRAWING TITLE: Proposed Window Schedule Sheet 1 of 6	
DRAWING NUMBER: 939 - 501 REV 2	