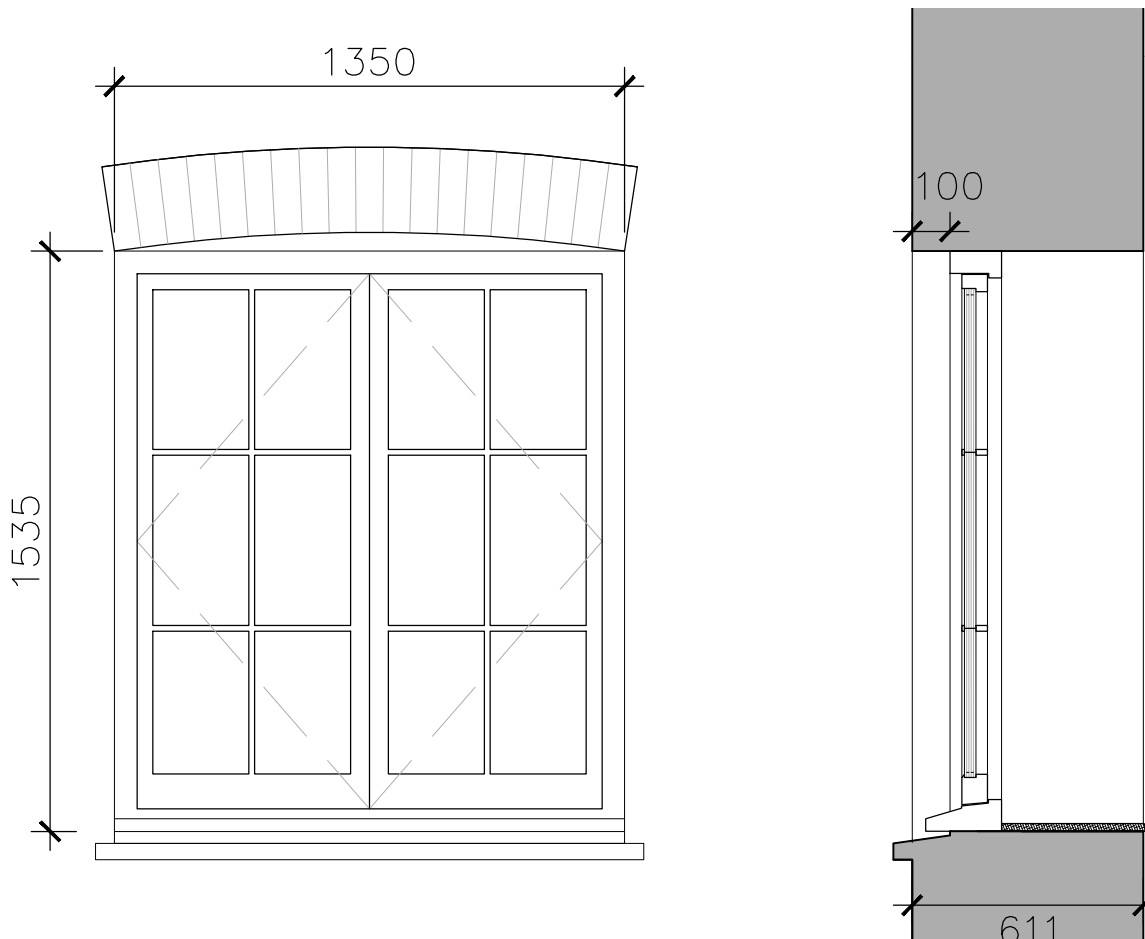
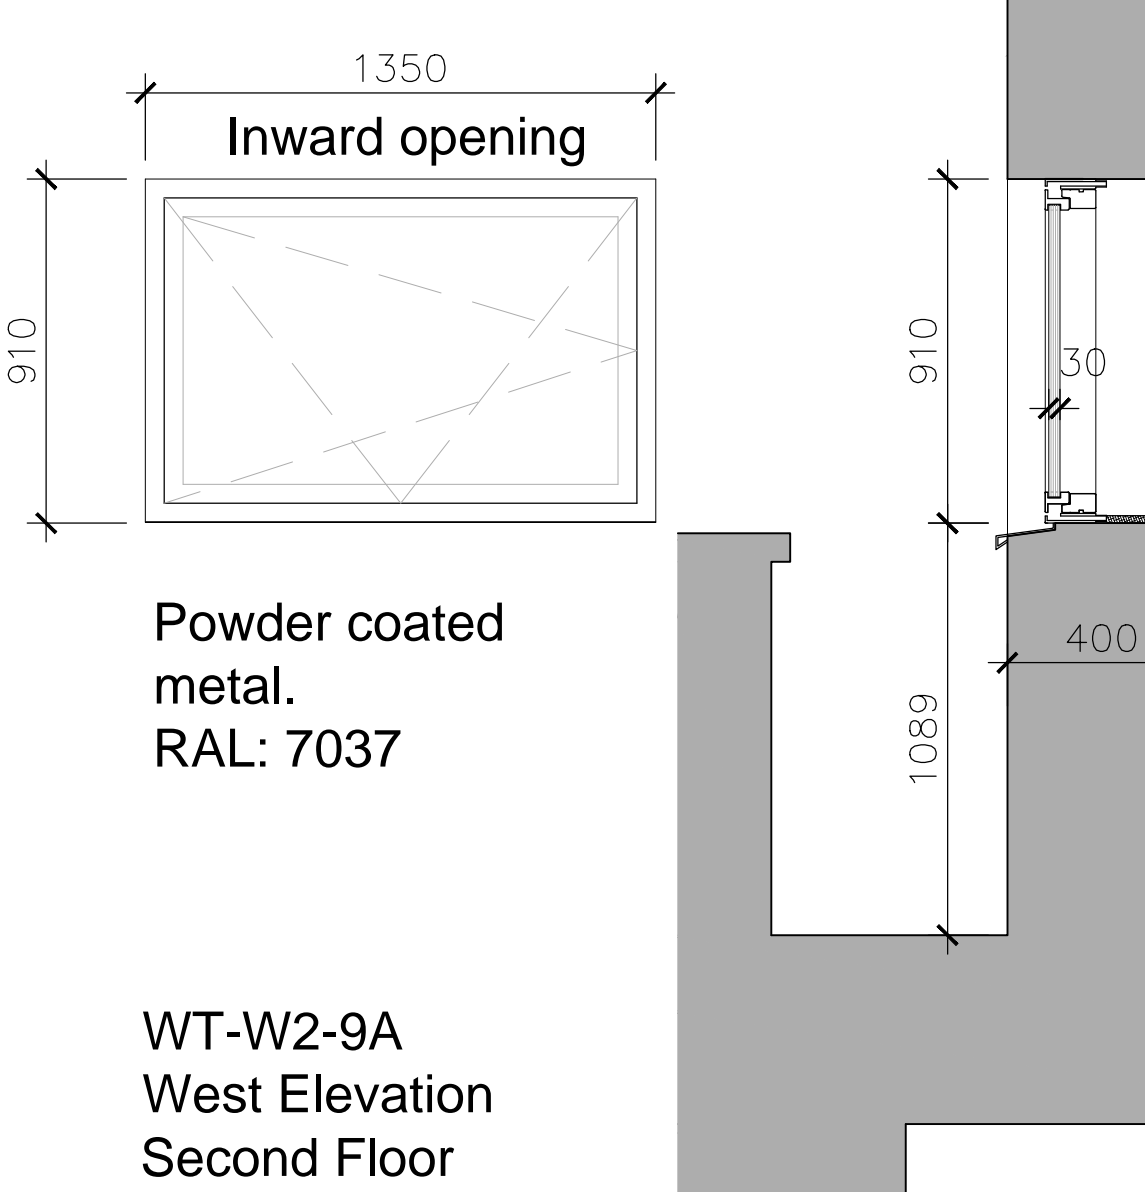
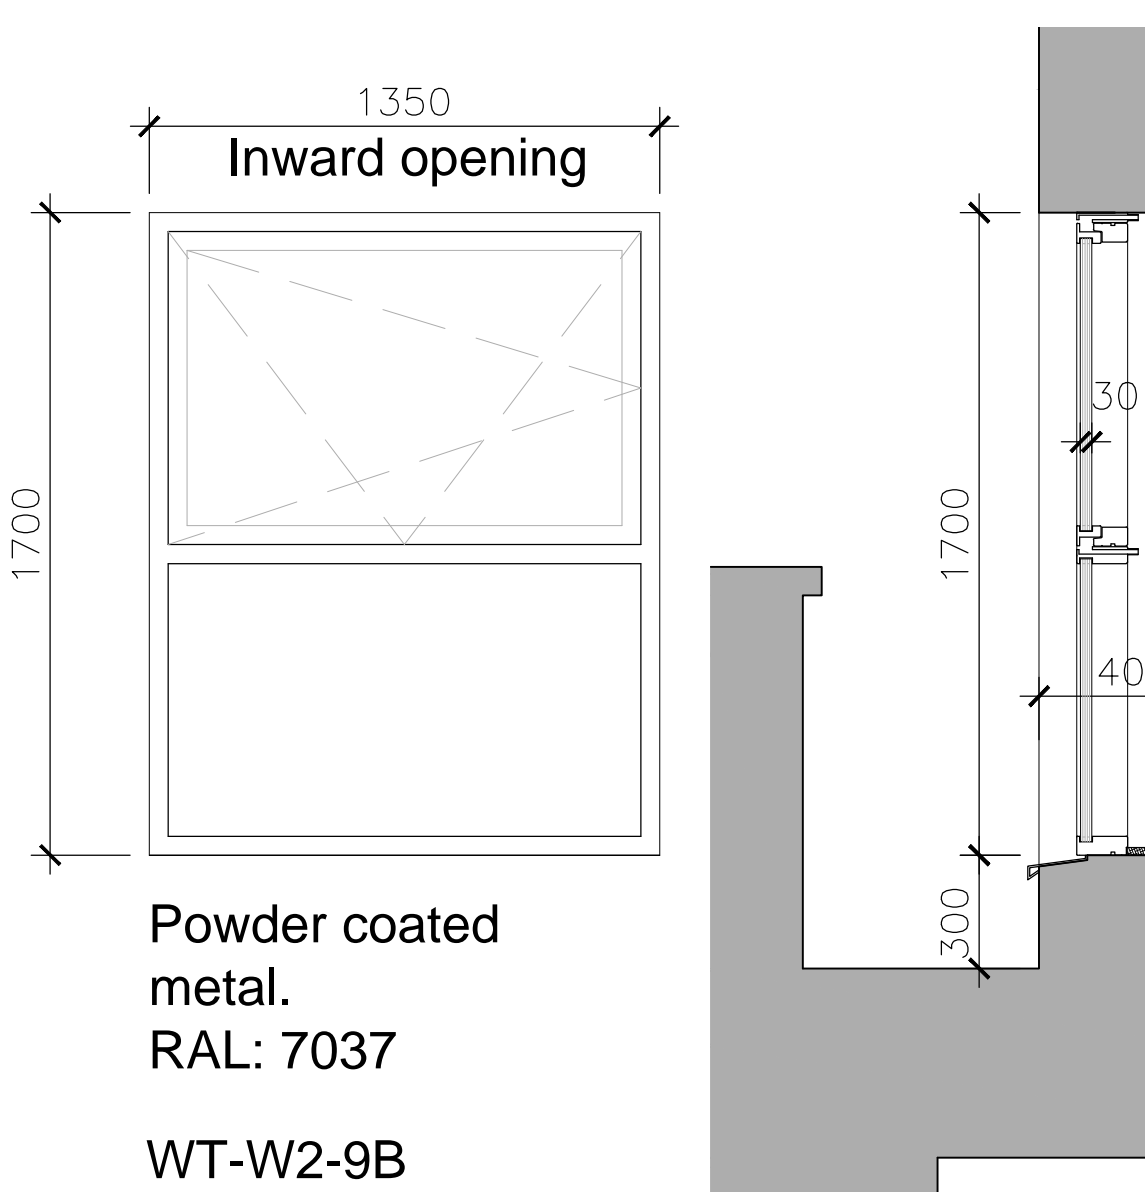
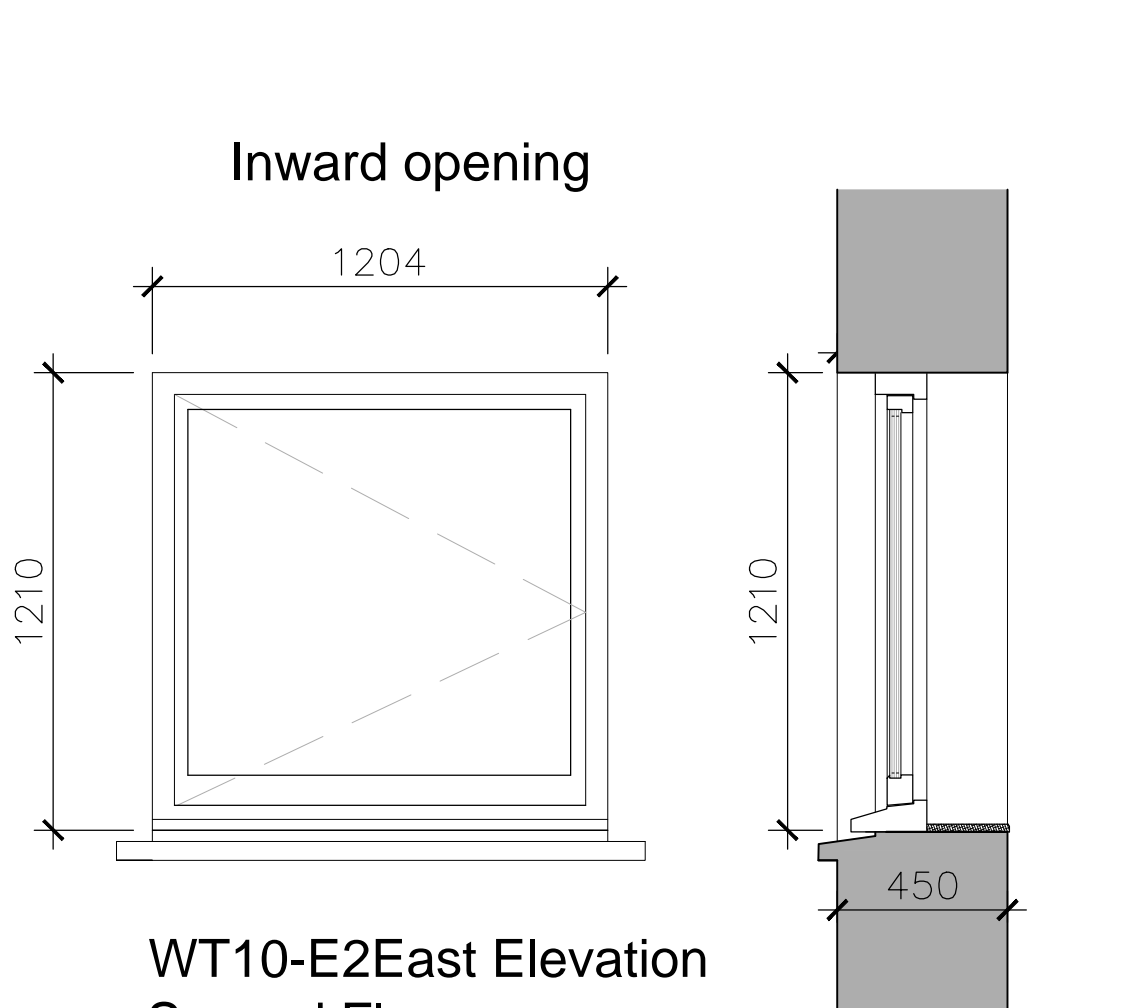
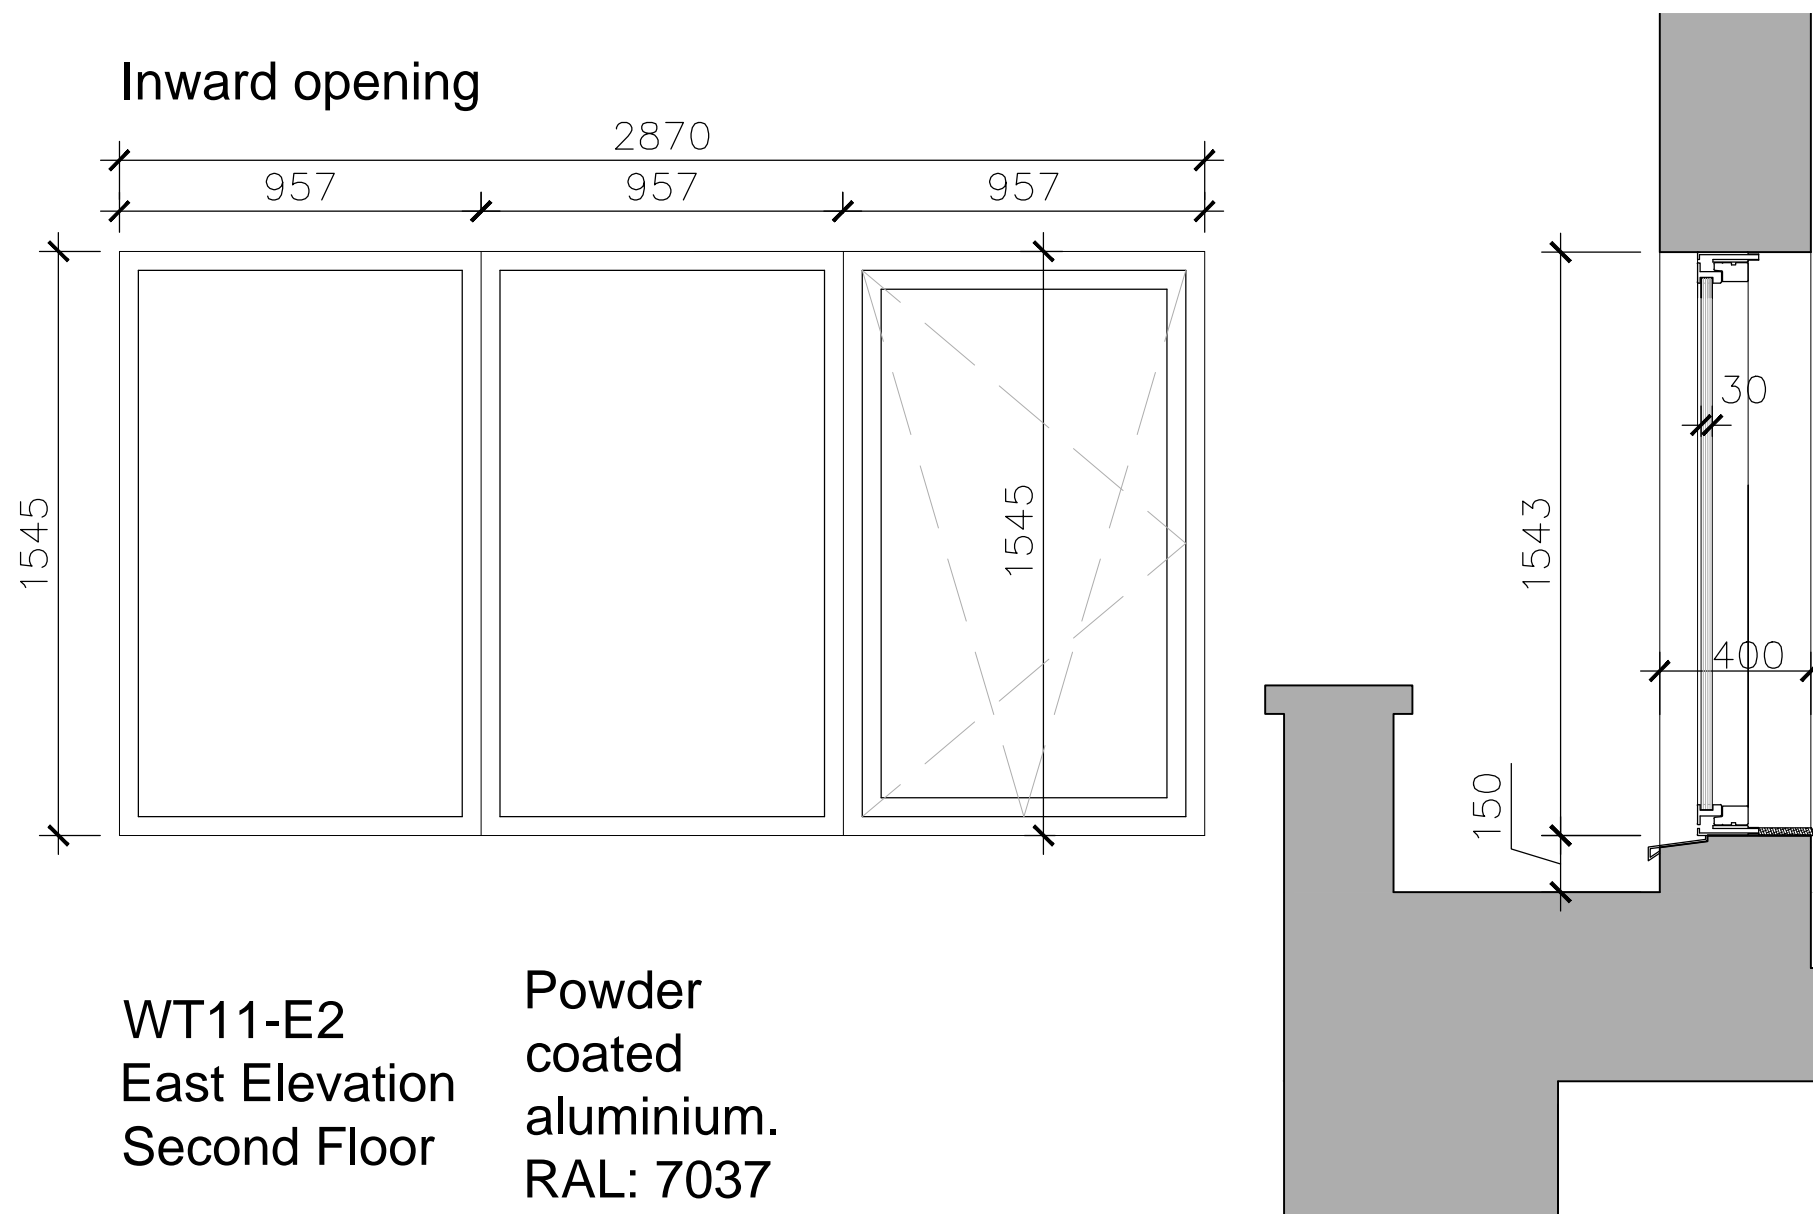
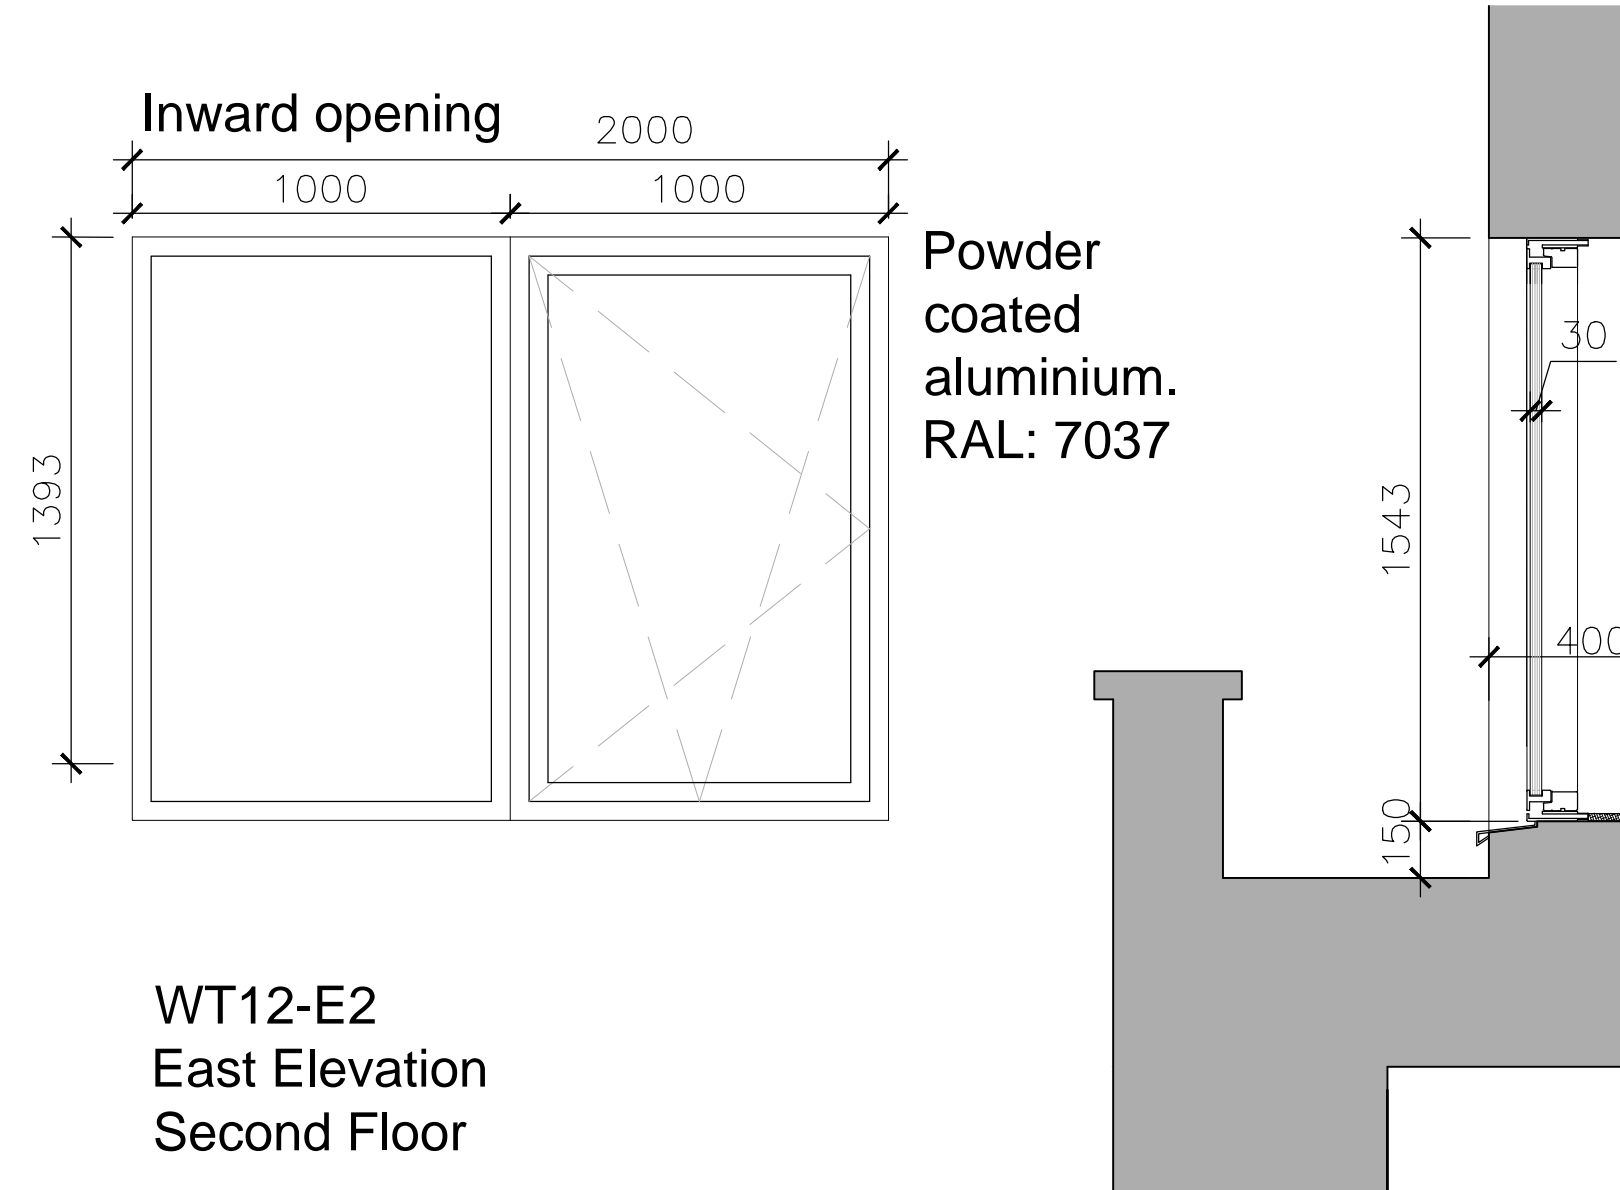
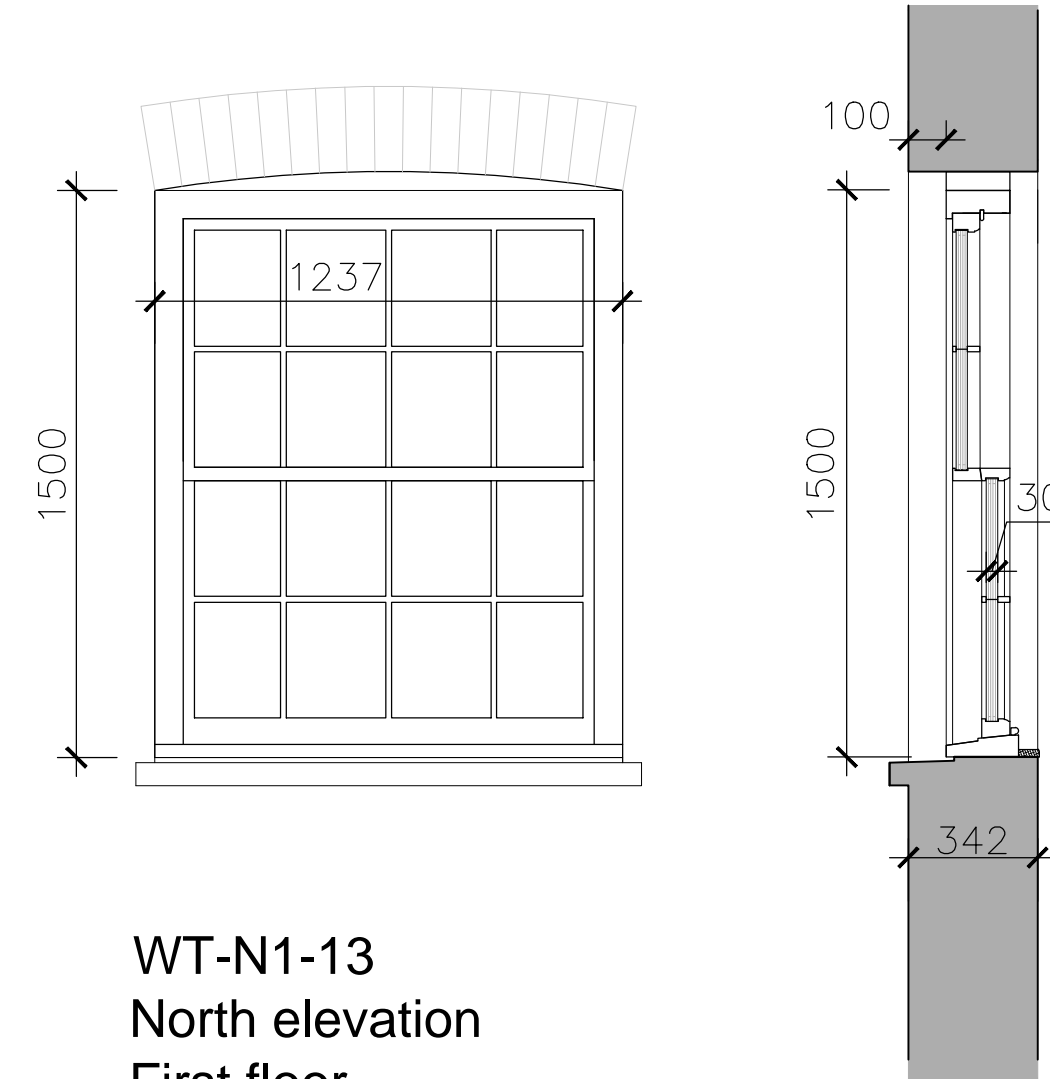


NB - As a general rule we will set back the windows 100mm from the external face of the facade

- All dims to be confirmed on site

Window Key: The WT is the window type with the window type number. The Next letters stand for where it occurs in the building, for example South elevation first and ground floor would read S01

USE FIGURED DIMENSIONS ONLY.
DO NOT SCALE FROM THIS DRAWING.
ALL DIMENSIONS MUST BE CHECKED ON SITE ANY
INCONSISTENCIES MUST BE REPORTED BACK TO THE ARCHITECT.
THIS DRAWING AND ANY DESIGNS INDICATED THEREON ARE THE
COPYRIGHT OF BROOKS / MURRAY ARCHITECTS.
ALL RIGHTS ARE RESERVED.
NO PART OF THIS WORK MAY BE PRODUCED WITHOUT PRIOR
PERMISSION IN WRITING FROM BROOKS / MURRAY ARCHITECTS.

<div>8</div> <div>Timber Frame Georgian style double casement window - Triple Glazed</div> <div><p>WT8-NW210LG North Elevation West Elevation Second floor First Floor Ground Floor Lower Ground Floor</p></div> <div><div>- EXISTING WALL</div><div>- NEW OPENING</div><div>- SEE DRAWING NO. 939 - 301 939 - 305</div></div>	<div>9A</div> <div>Aluminium Frame single casement tilt and turn window - Triple Glazed</div> <div><p>Powder coated metal. RAL: 7037</p><p>WT-W2-9A West Elevation Second Floor</p></div> <div><div>- NEW WALL</div><div>- NEW OPENING</div><div>- SEE DRAWING NO. 939 - 305</div></div>	<div>9B</div> <div>Aluminium Frame single casement tilt and turn window with single fixed panel- Triple Glazed</div> <div><p>Powder coated metal. RAL: 7037</p><p>WT-W2-9B West Elevation Second Floor</p></div> <div><div>- SEE DRAWING NO. 939 - 305</div></div>	<div>10</div> <div>Timber Frame single casement window- Triple Glazed</div> <div><p>WT10-E2East Elevation Second Floor</p></div> <div><div>- EXISTING WALL</div><div>- NEW OPENING</div><div>- SEE DRAWING NO. 939 - 304</div></div>
<div>11</div> <div>Aluminium Frame single casement with double fixed panel window- Triple glazed</div> <div><p>WT11-E2 East Elevation Second Floor</p><p>Powder coated aluminium. RAL: 7037</p></div> <div><div>- NEW WALL</div><div>- NEW OPENING</div><div>- SEE DRAWING NO. 939 - 302 939 - 304</div></div>	<div>12</div> <div>Aluminium Frame single casement with single fixed panel window- Triple glazed</div> <div><p>Powder coated aluminium. RAL: 7037</p><p>WT12-E2 East Elevation Second Floor</p></div> <div><div>- NEW WALL</div><div>- NEW OPENING</div><div>- SEE DRAWING NO. 939 - 302 939 - 304</div></div>	<div>13</div> <div>Timber Frame Georgian style single hung sash window - Triple Glazed</div> <div><p>WT-N1-13 North elevation First floor</p></div> <div><div>- NEW WALL</div><div>- NEW OPENING</div><div>- SEE DRAWING NO. 939 - 305</div></div>	

BROOKS / MURRAY
ARCHITECTS
8-10 NEW NORTH PLACE
LONDON EC2A 4JA
TEL 020 7739 9955
FAX 020 7739 9944
architects@brooksmurray.com

CLIENT: Simon Firth	
JOB: 51 Calthorpe Street Camden London WC1X 0HH	
DATE: Nov 2016	SCALE: 1:20@A1
DRAWING TITLE: Proposed Window Schedule Sheet 2 of 6	
DRAWING NUMBER: 939 - 502	