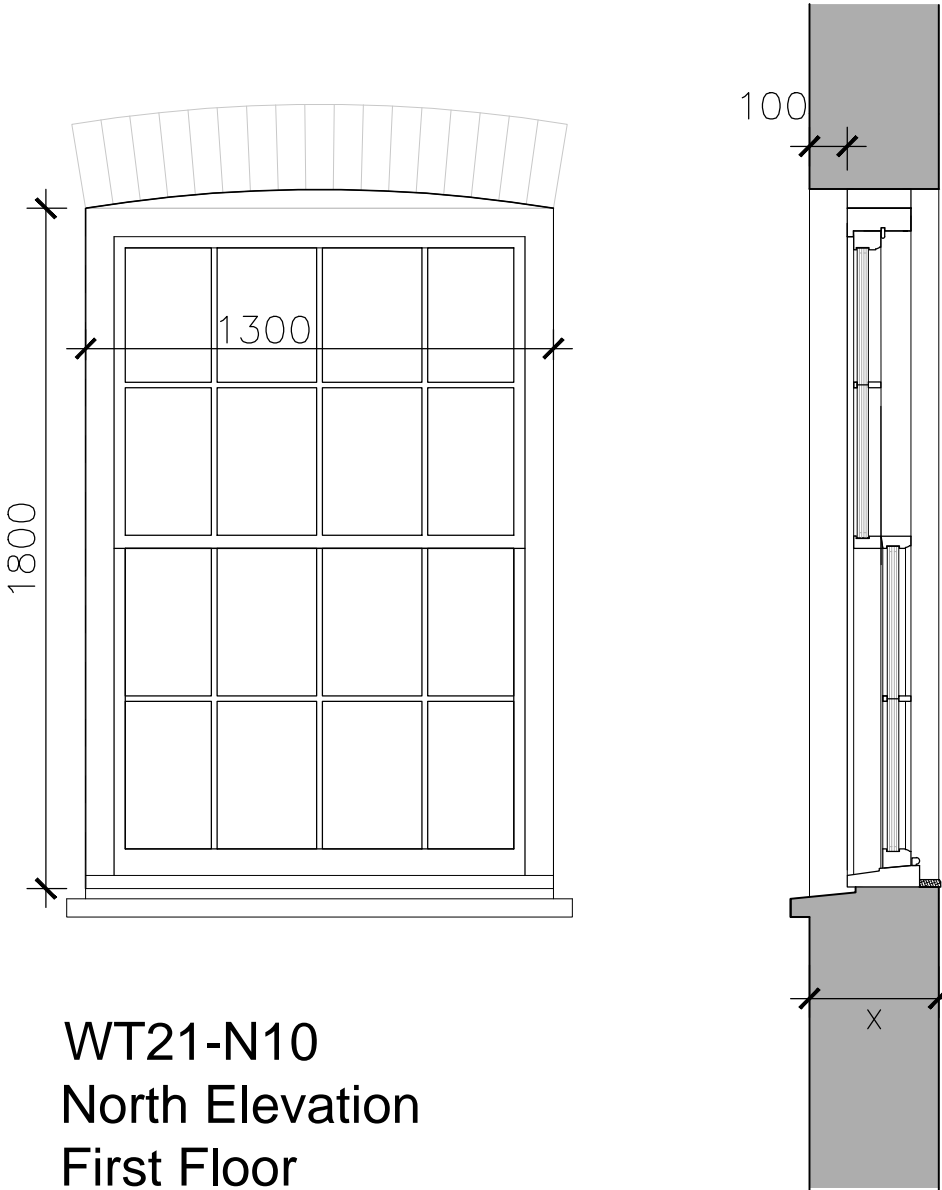
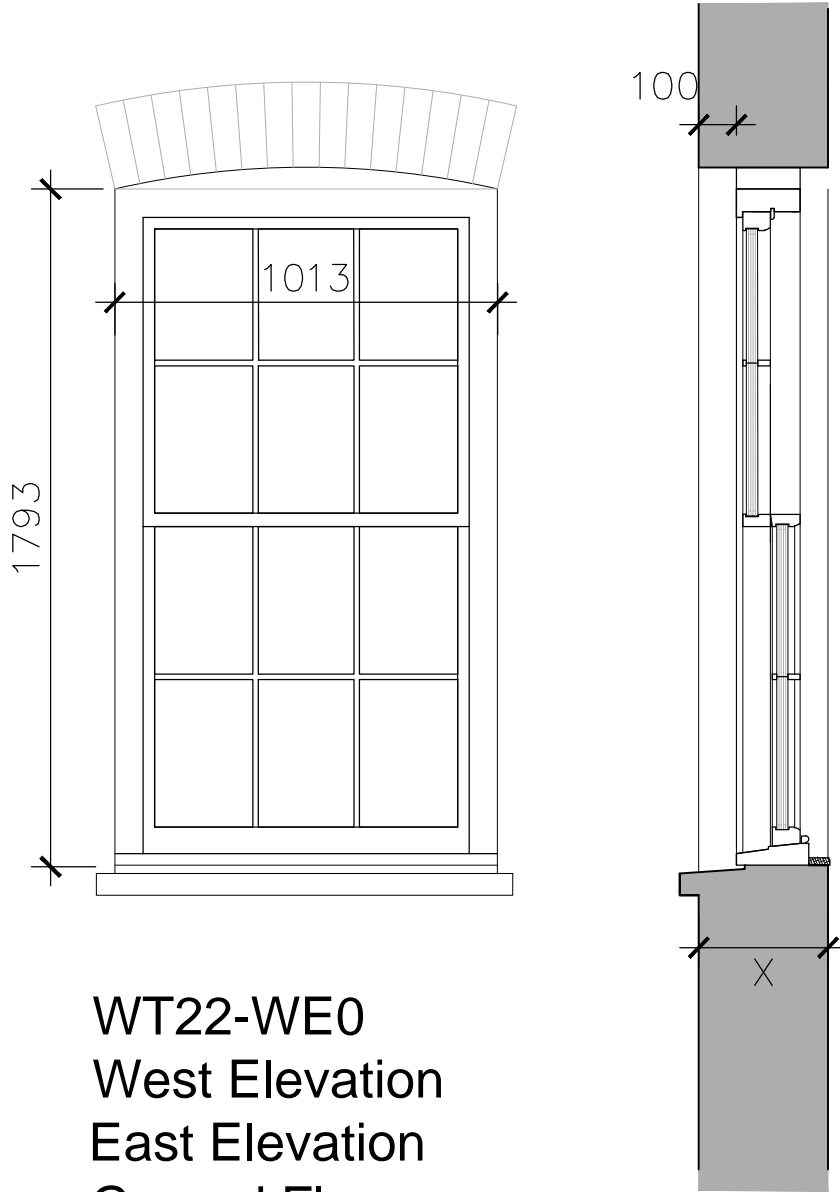
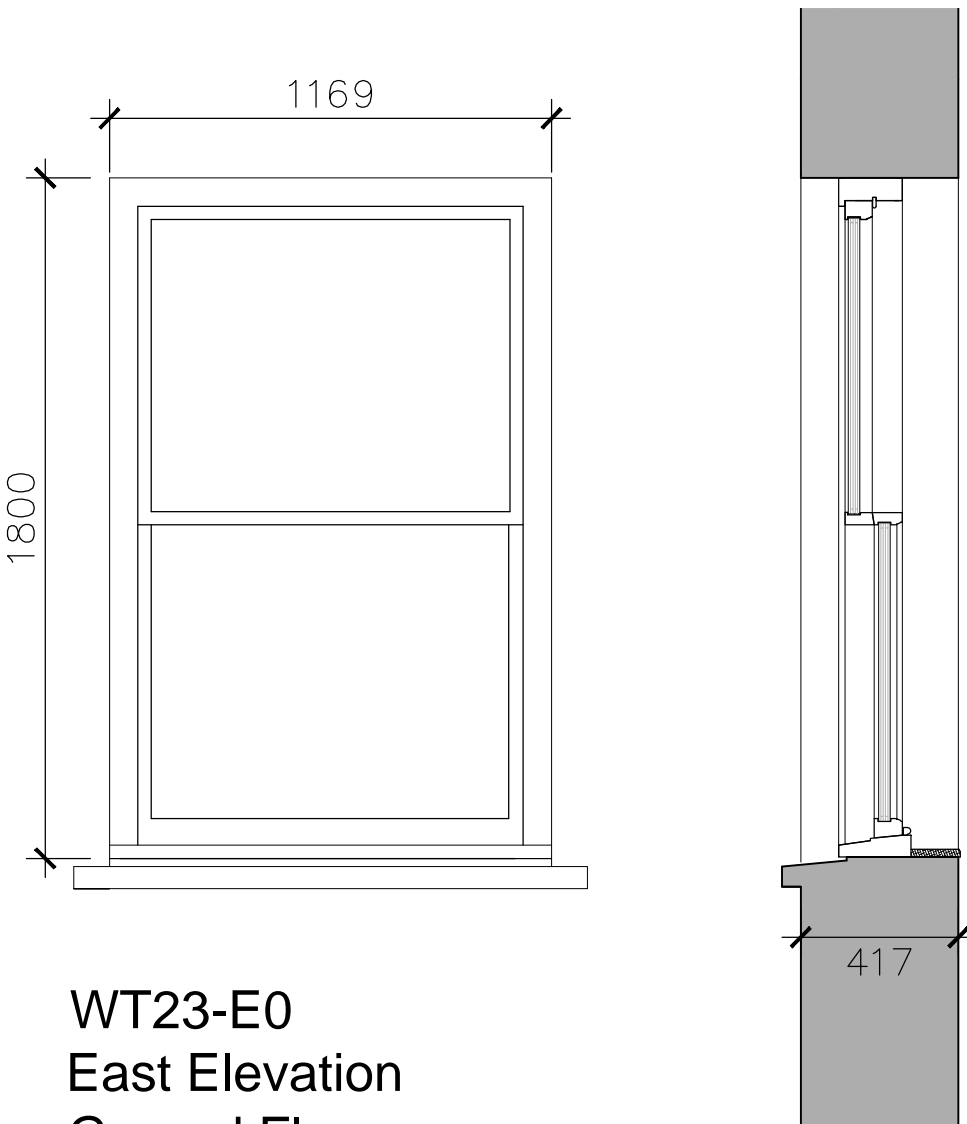
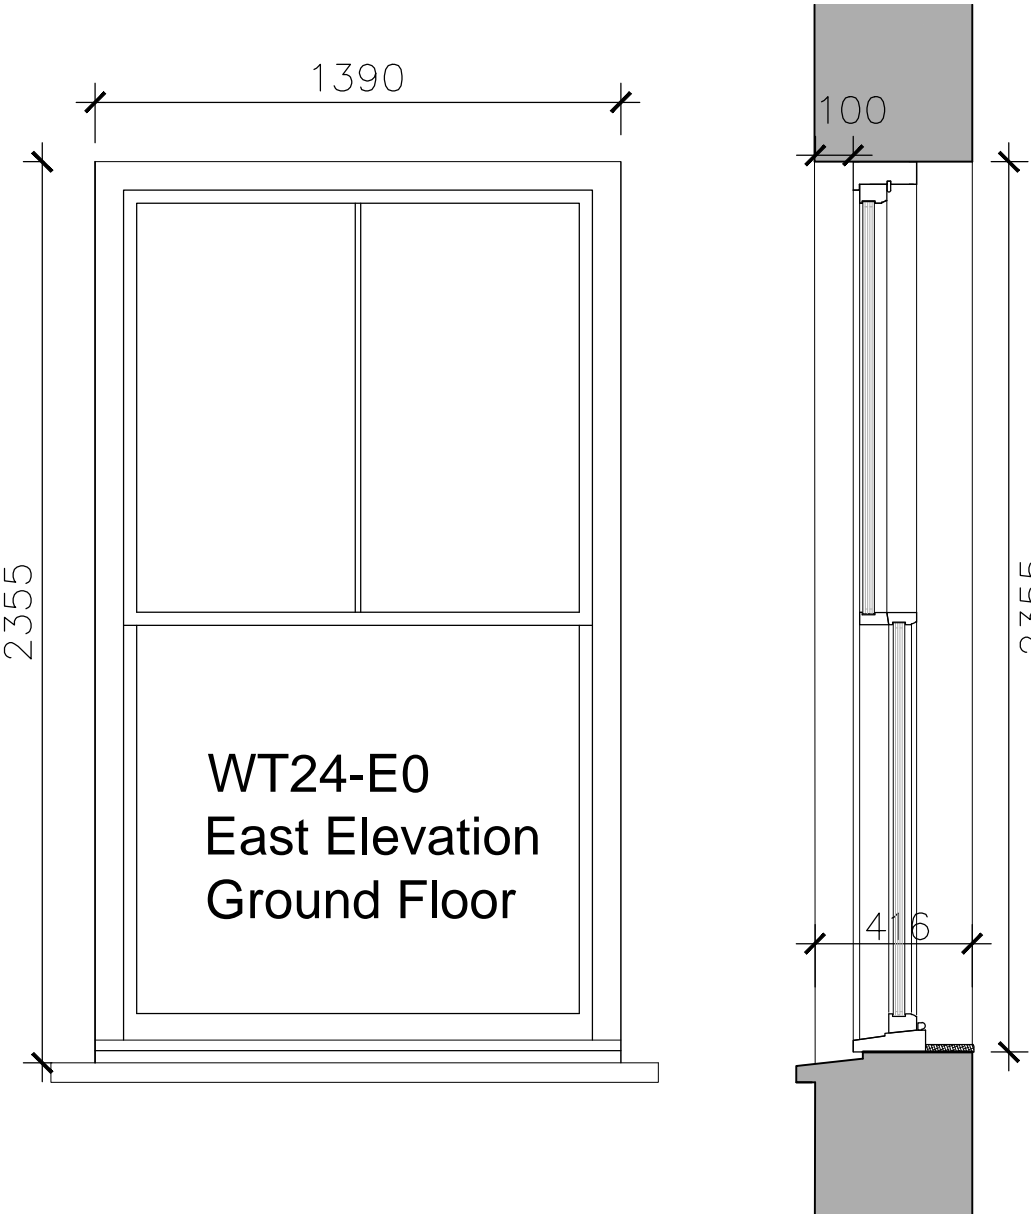
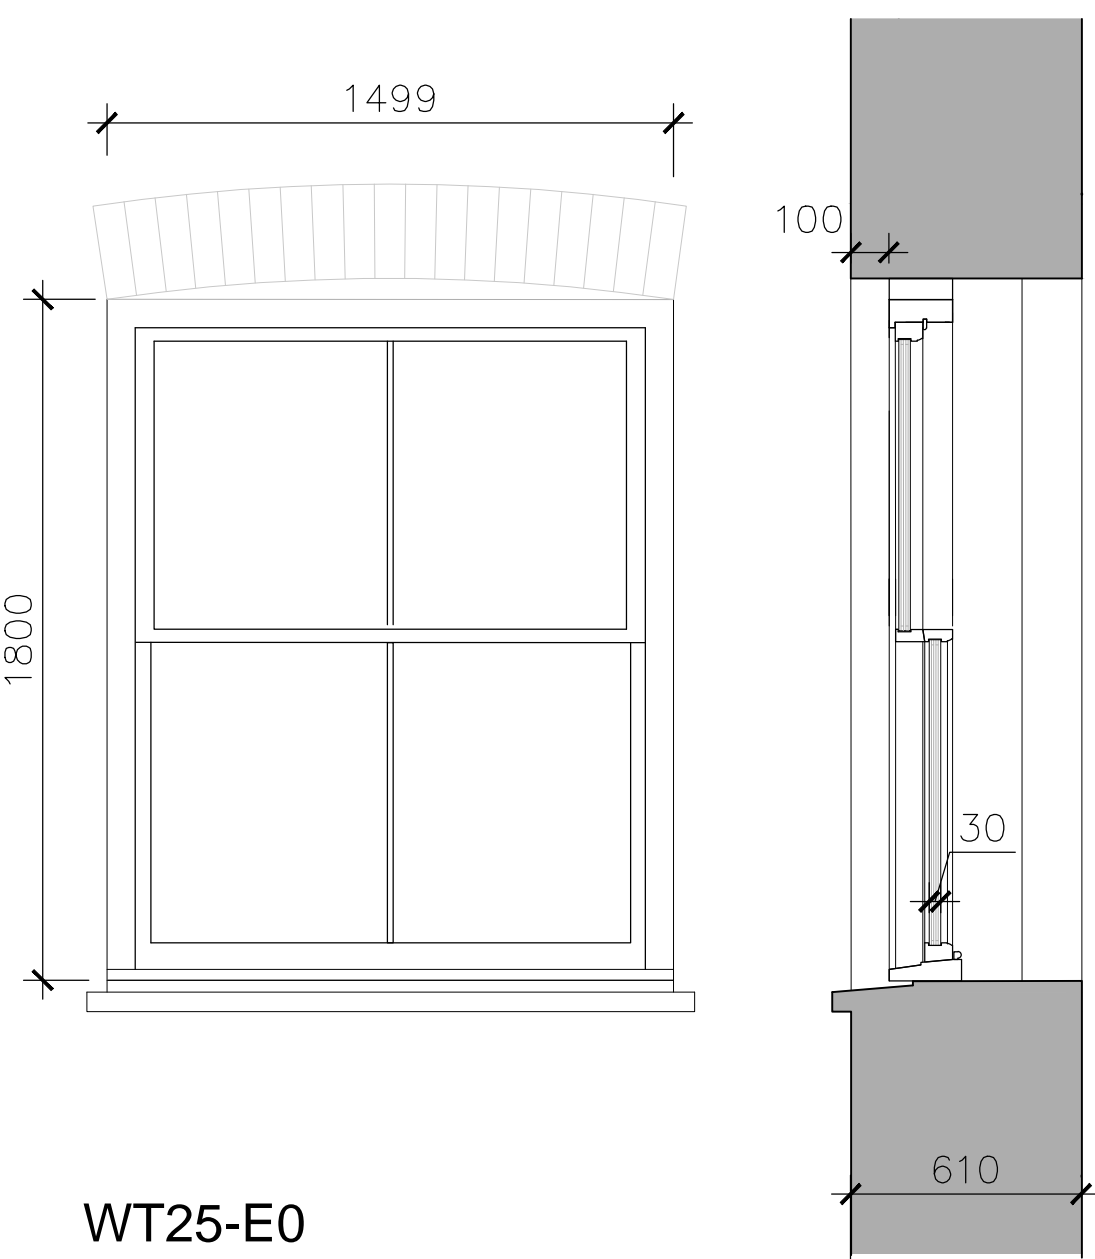
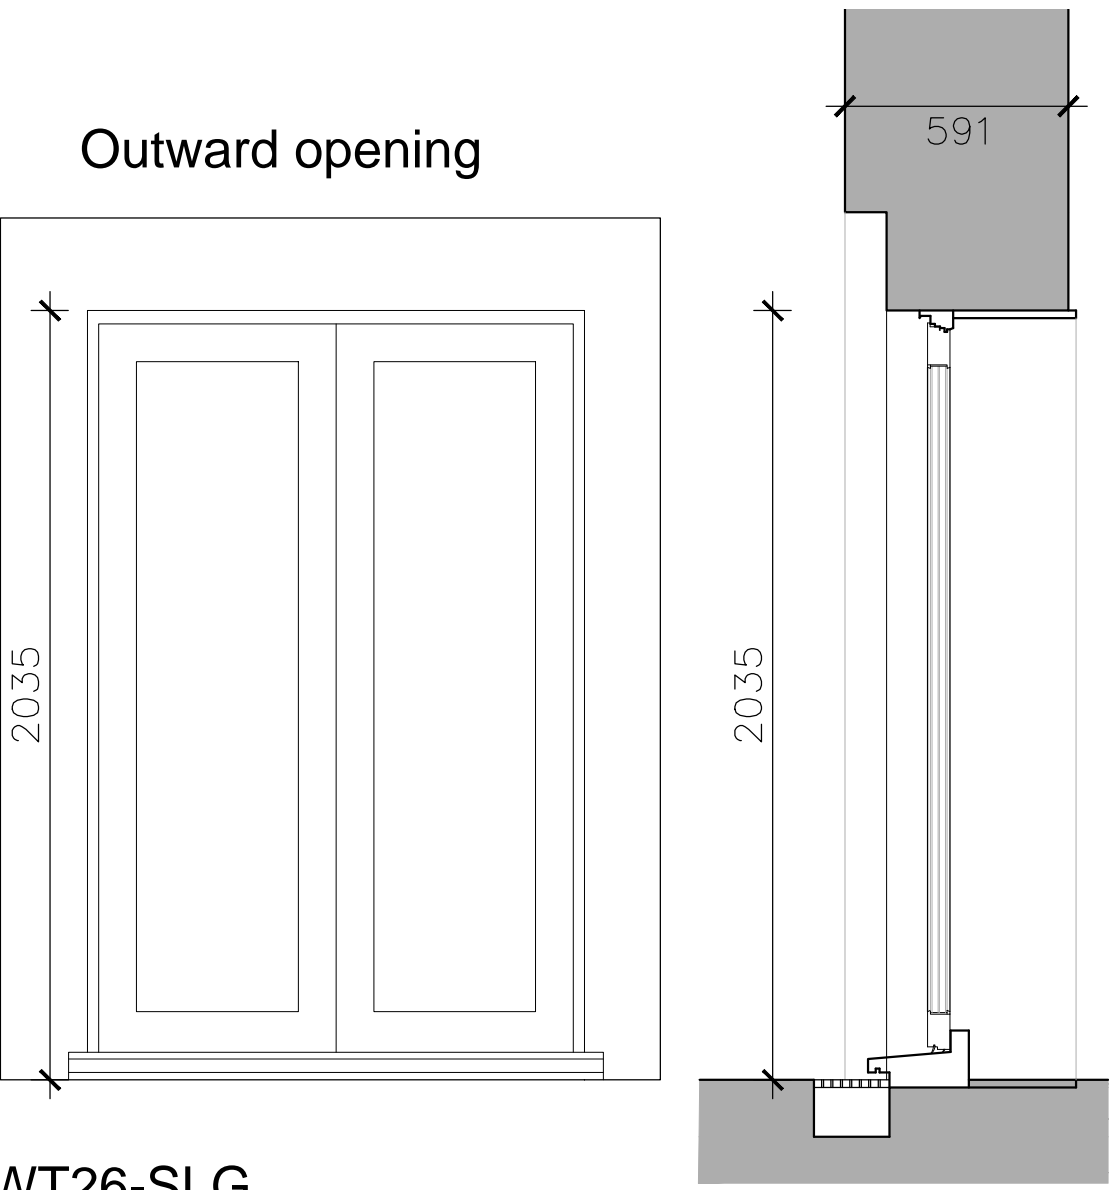
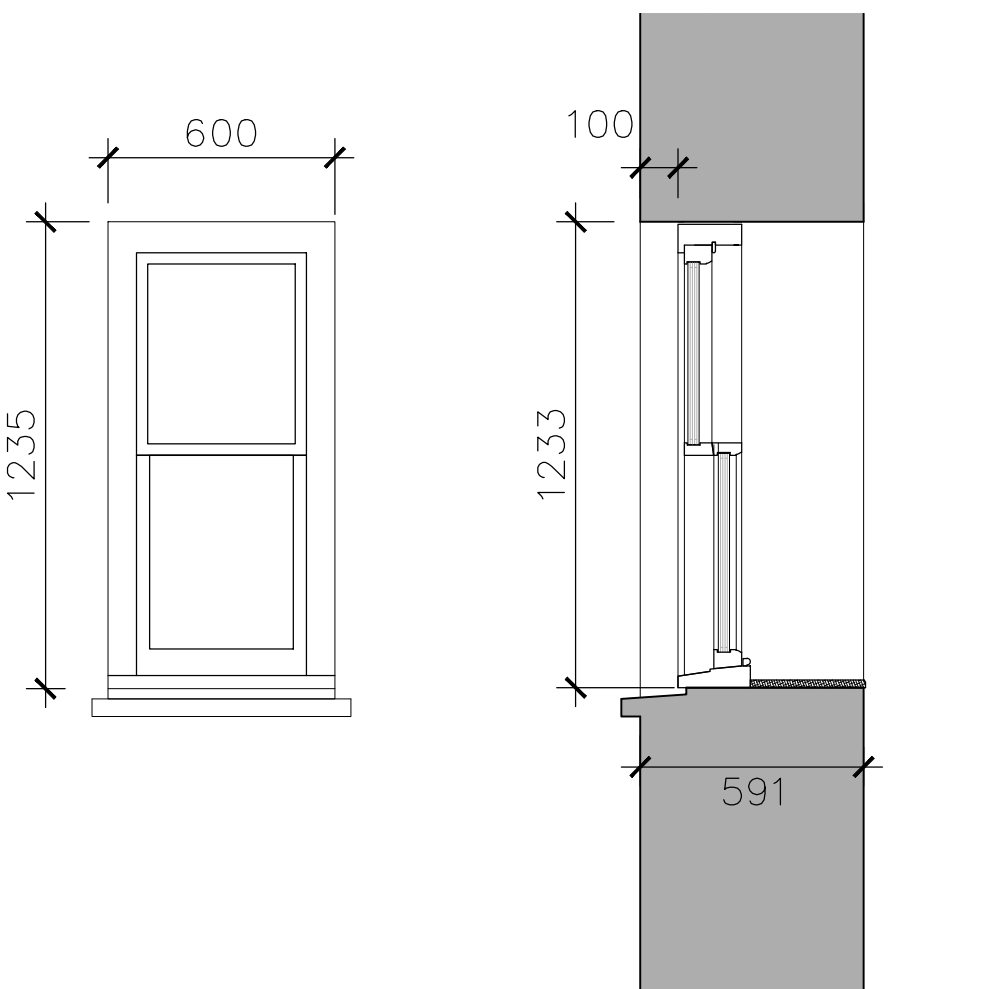
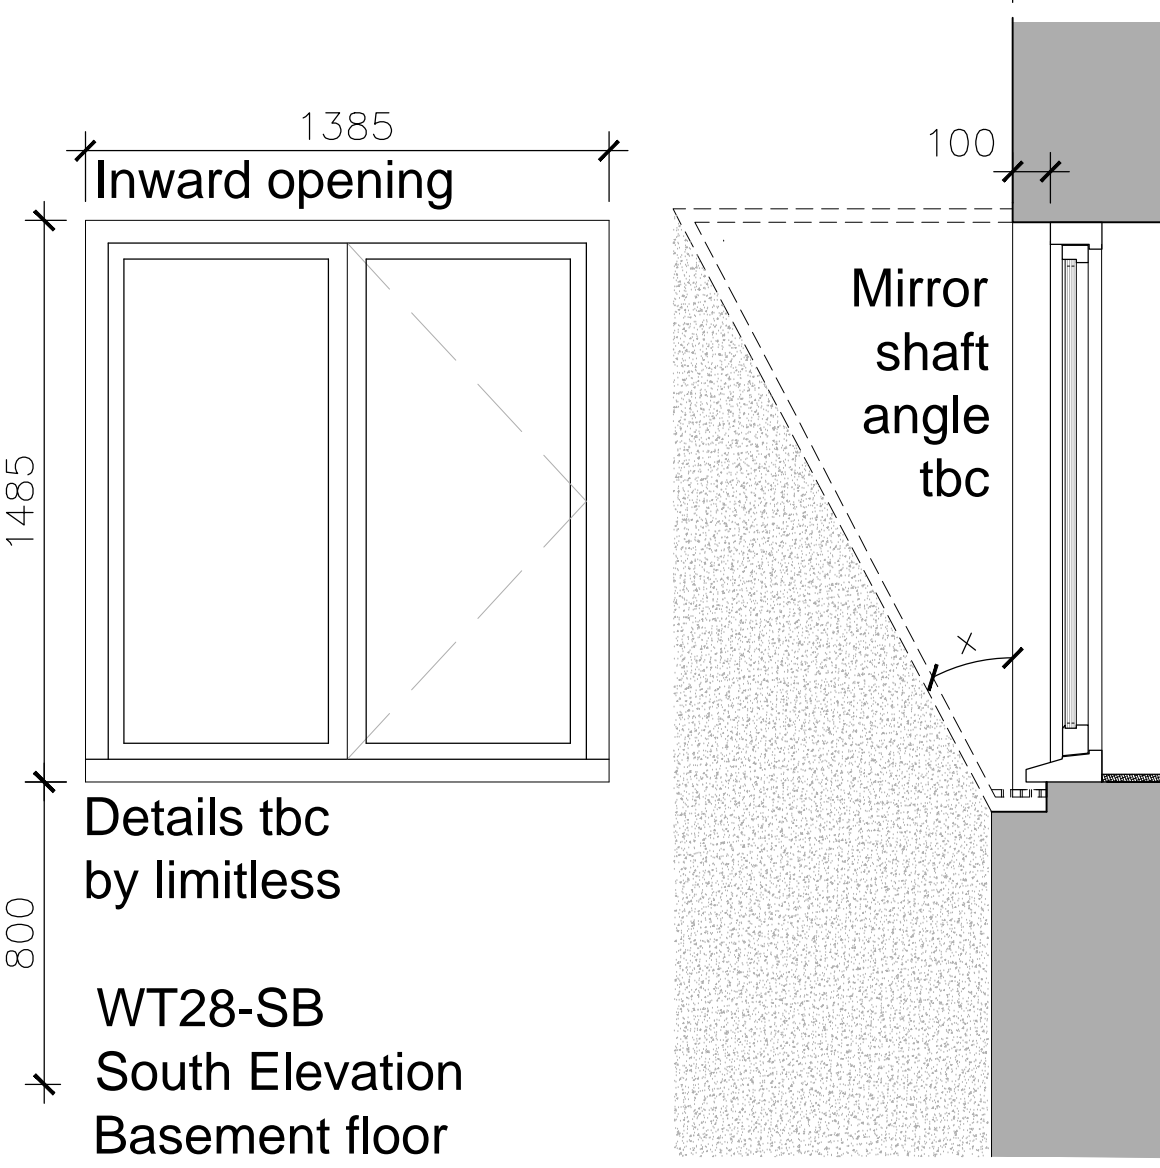


NB - As a general rule we will set back the windows 100mm from the external face of the facade  
- All dims to be confirmed on site

Window Key: The WT is the window type with the window type number. The Next letters stand for where it occurs in the building, for example South elevation first and ground floor would read S01

USE FIGURED DIMENSIONS ONLY  
DO NOT SCALE FROM THIS DRAWING.  
ALL DIMENSIONS MUST BE CHECKED ON SITE ANY  
INCONSISTENCIES MUST BE REPORTED BACK TO THE ARCHITECT.  
THIS DRAWING AND ANY DESIGNS INDICATED THEREON ARE THE  
COPYRIGHT OF BROOKS / MURRAY ARCHITECTS.  
ALL RIGHTS ARE RESERVED.  
NO PART OF THIS WORK MAY BE PRODUCED WITHOUT PRIOR  
PERMISSION IN WRITING FROM BROOKS / MURRAY ARCHITECTS.

<div>21</div> <div>Timber Frame Georgian style single hung sash window - Triple Glazed</div> <div></div> <div>WT21-N10 North Elevation First Floor Ground Floor</div>	<div>22</div> <div>Timber Frame Georgian style single hung sash window - Triple Glazed</div> <div></div> <div>WT22-WE0 West Elevation East Elevation Ground Floor</div>	<div>23</div> <div>Timber Frame heritage style non bar sash window - Triple Glazed</div> <div></div> <div>WT23-E0 East Elevation Ground Floor</div>	<div>24</div> <div>Timber Frame sash window - Triple Glazed</div> <div></div> <div>WT24-E0 East Elevation Ground Floor</div>
<div>- EXISTING WALL - EXISTING OPENING</div> <div>- SEE DRAWING NO 939 - 301 939 - 302 939 - 304</div>	<div>- EXISTING WALL - NEW OPENING &amp; EXISTING OPENING</div> <div>- SEE DRAWING NO 939 - 301 939 - 302 939 - 304</div>	<div>- EXISTING WALL - NEW OPENING</div> <div>- SEE DRAWING NO 939 - 304</div>	<div>- EXISTING WALL - NEW OPENING</div> <div>- SEE DRAWING NO 939 - 304</div>
<div>25</div> <div>Timber Frame heritage style non bar single hung sash window - Triple Glazed</div> <div></div> <div>WT25-E0 East Elevation Ground Floor</div>	<div>26</div> <div>Timber Frame heritage style porch door - Triple Glazed</div> <div><div>Outward opening</div></div> <div>WT26-SLG South elevation Lower Ground floor</div>	<div>27</div> <div>Timber Frame heritage style non bar single hung sash window - Triple Glazed</div> <div></div> <div>WT27-SLG South elevation Lower Ground floor</div>	<div>28</div> <div>Timber Frame double casement window inward opening only- Triple Glazed</div> <div><div>Inward opening</div></div> <div>WT28-SB South Elevation Basement floor</div>
<div>- EXISTING WALL - NEW OPENING</div> <div>- SEE DRAWING NO 939 - 304</div>	<div>- EXISTING WALL - EXISTING OPENING</div> <div>- SEE DRAWING NO 939 - 300</div>	<div>- EXISTING WALL - NEW OPENING</div> <div>- SEE DRAWING NO 939 - 300</div>	<div>- NEW WALL - NEW OPENING</div> <div>- SEE DRAWING NO 939 - 300</div>

**BROOKS / MURRAY**  
ARCHITECTS  
8-10 NEW NORTH PLACE  
LONDON EC2A 4JA  
TEL 020 7739 9955  
FAX 020 7739 9944  
architects@brooksmurray.com

CLIENT:  
Simon Firth

JOB:  
51 Calthorpe Street  
Camden  
London WC1X 0HH

DATE: Nov 2016  
SCALE: 1:20 @ A1

DRAWING TITLE:  
Proposed  
Window Schedule  
Sheet 4 of 6

DRAWING NUMBER:  
939 - 504