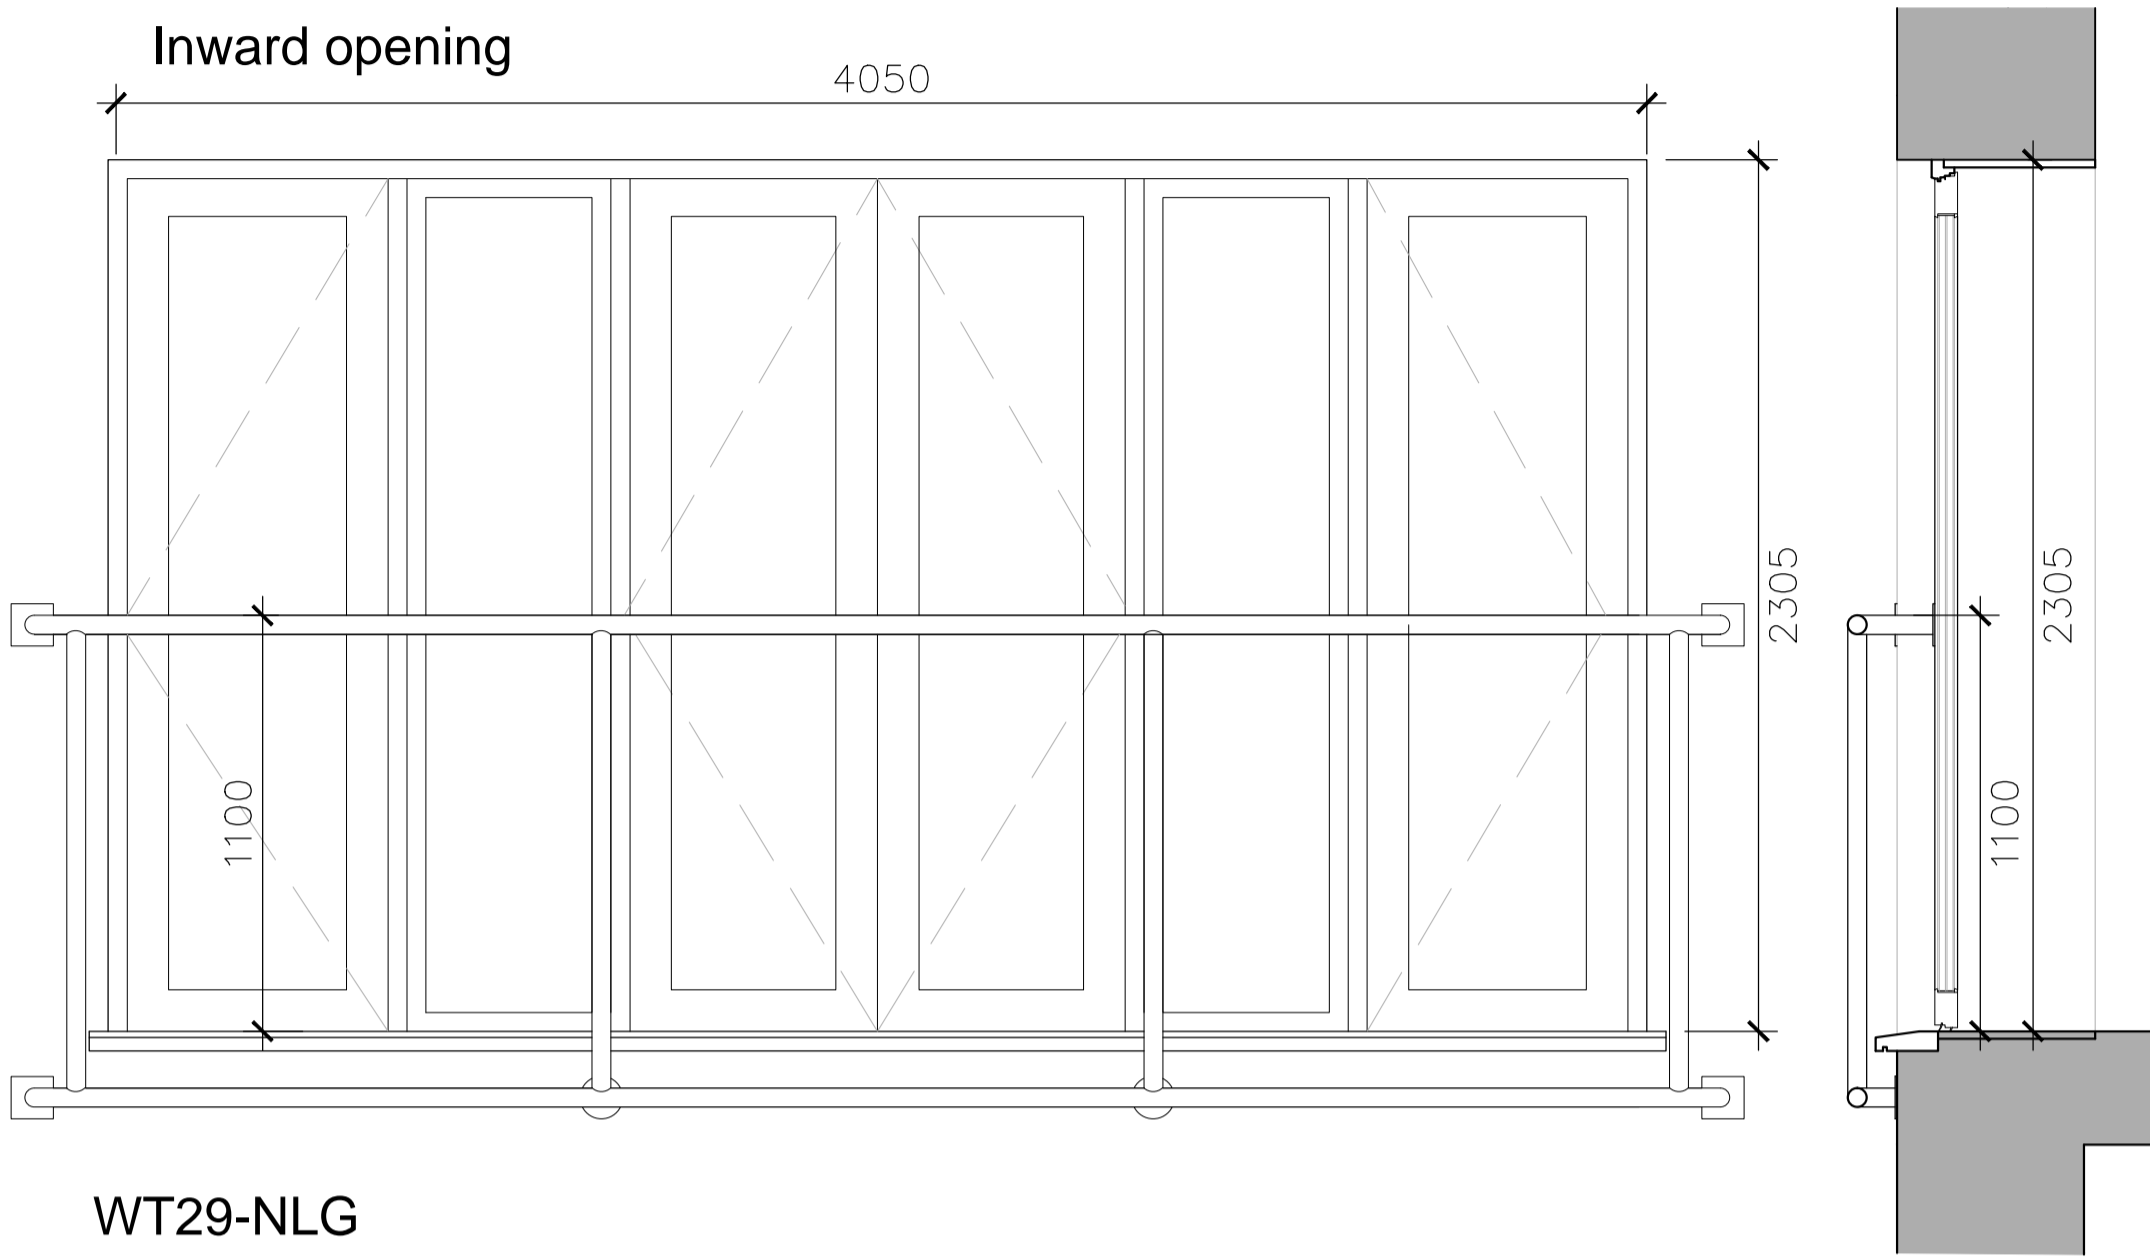
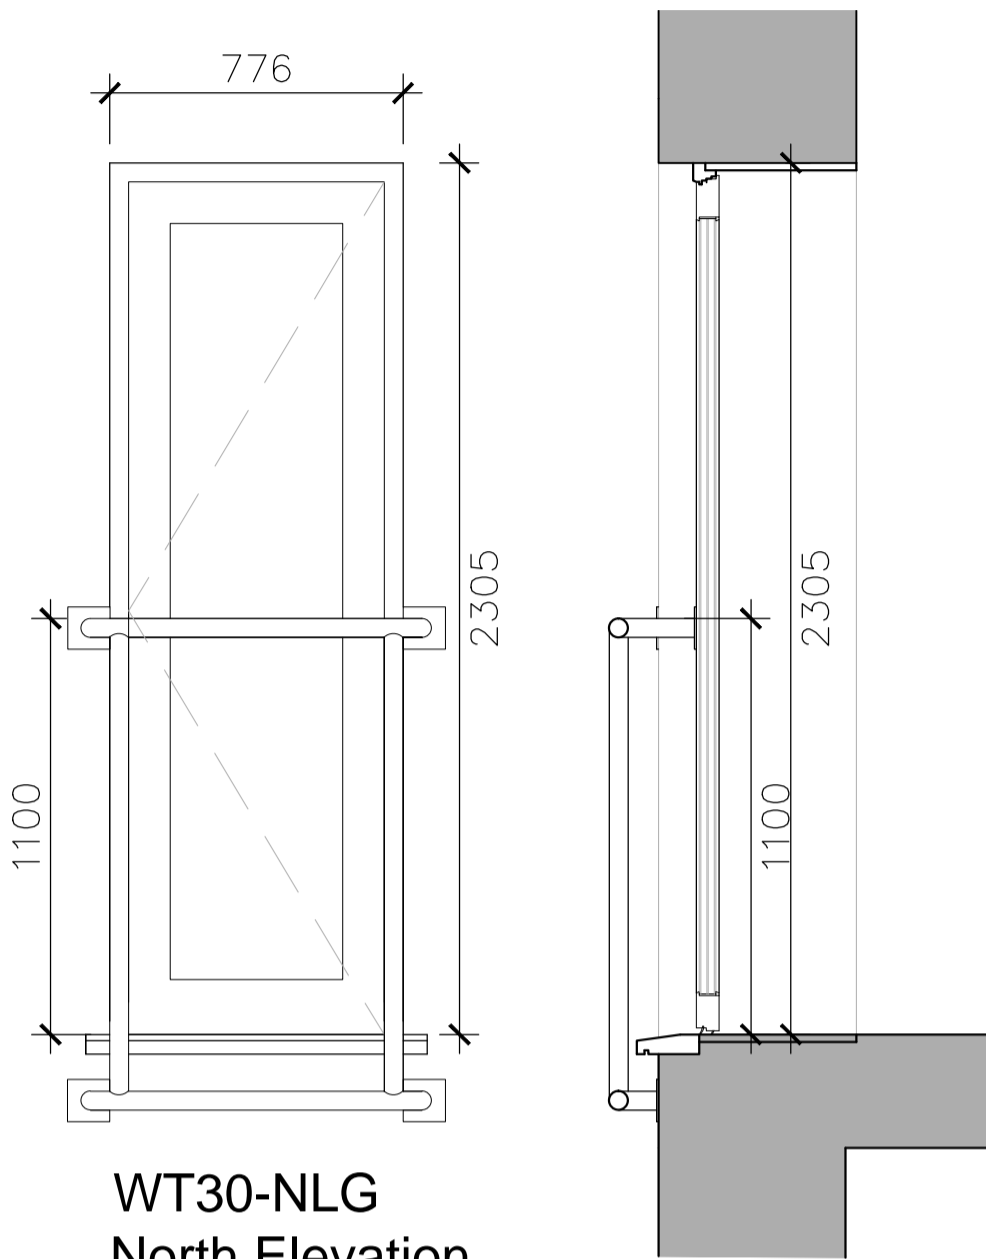
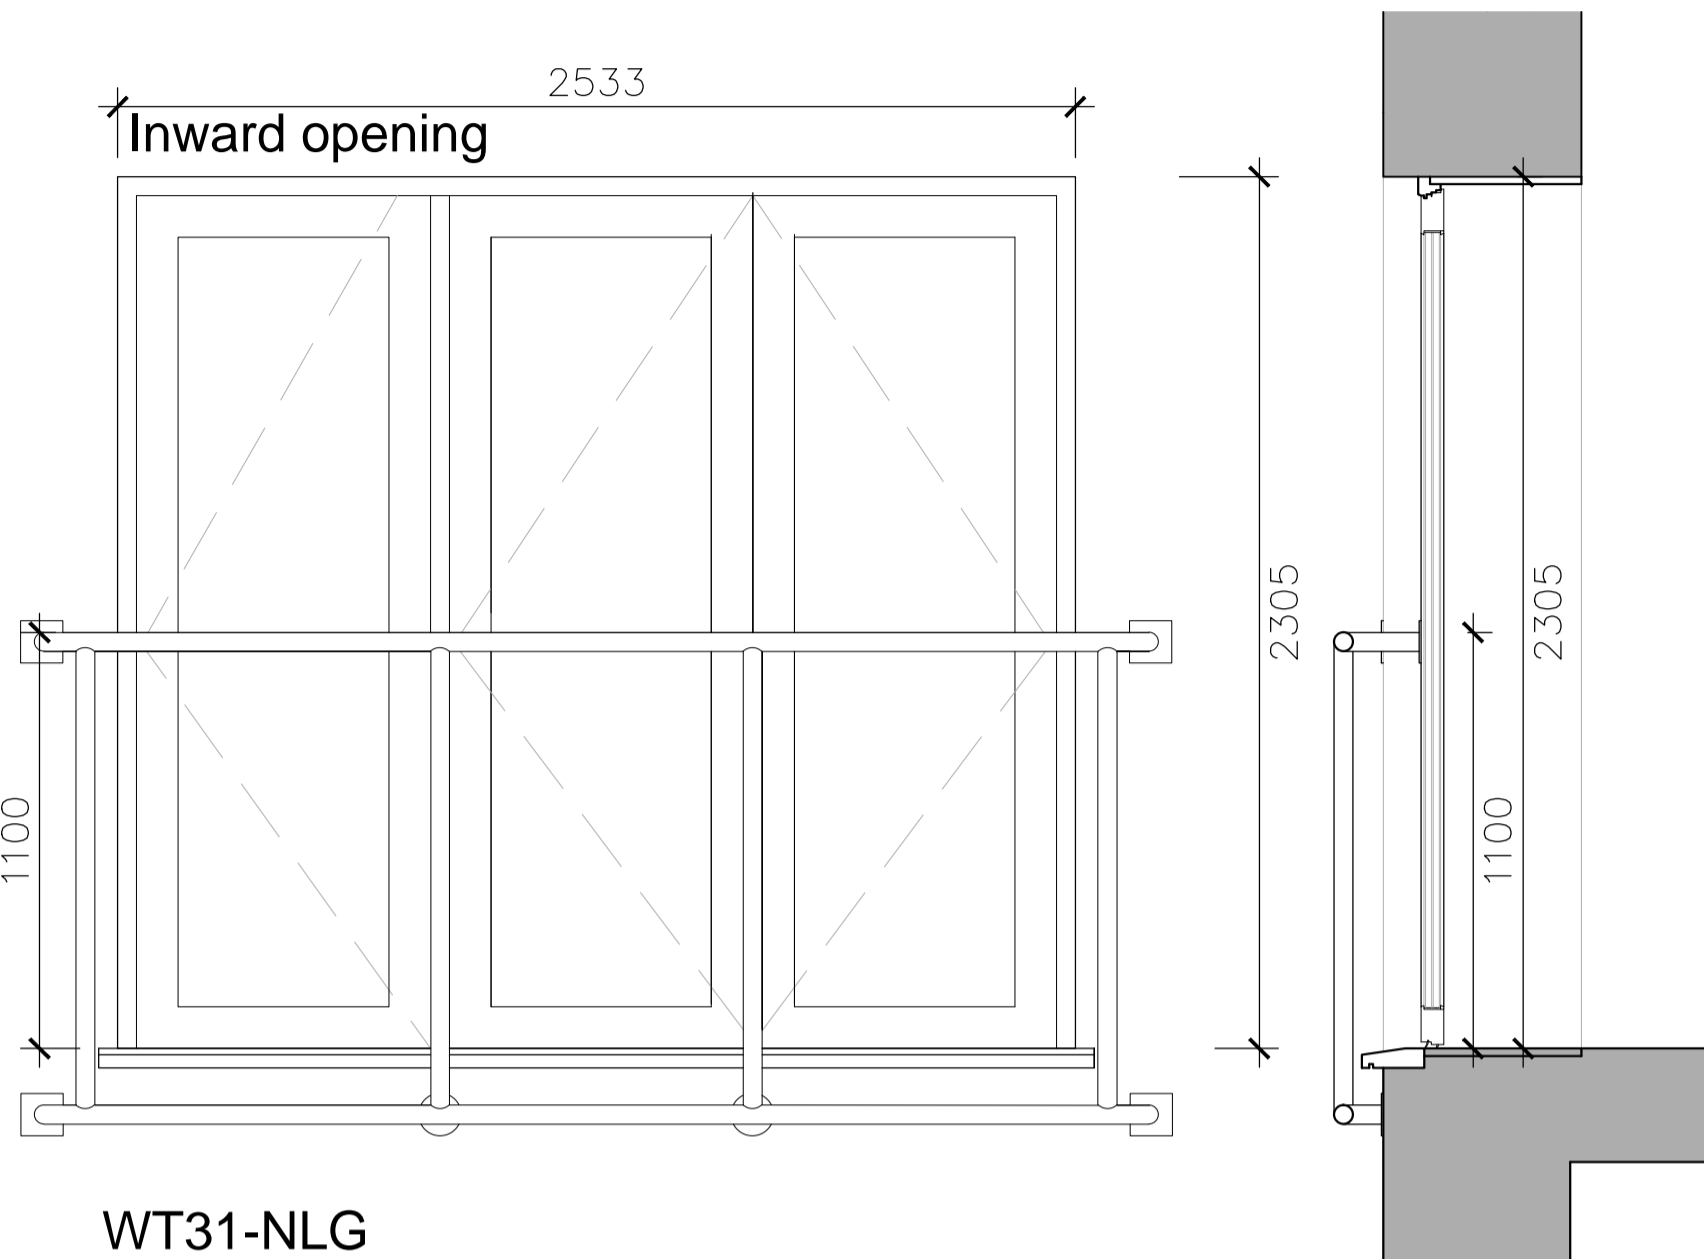
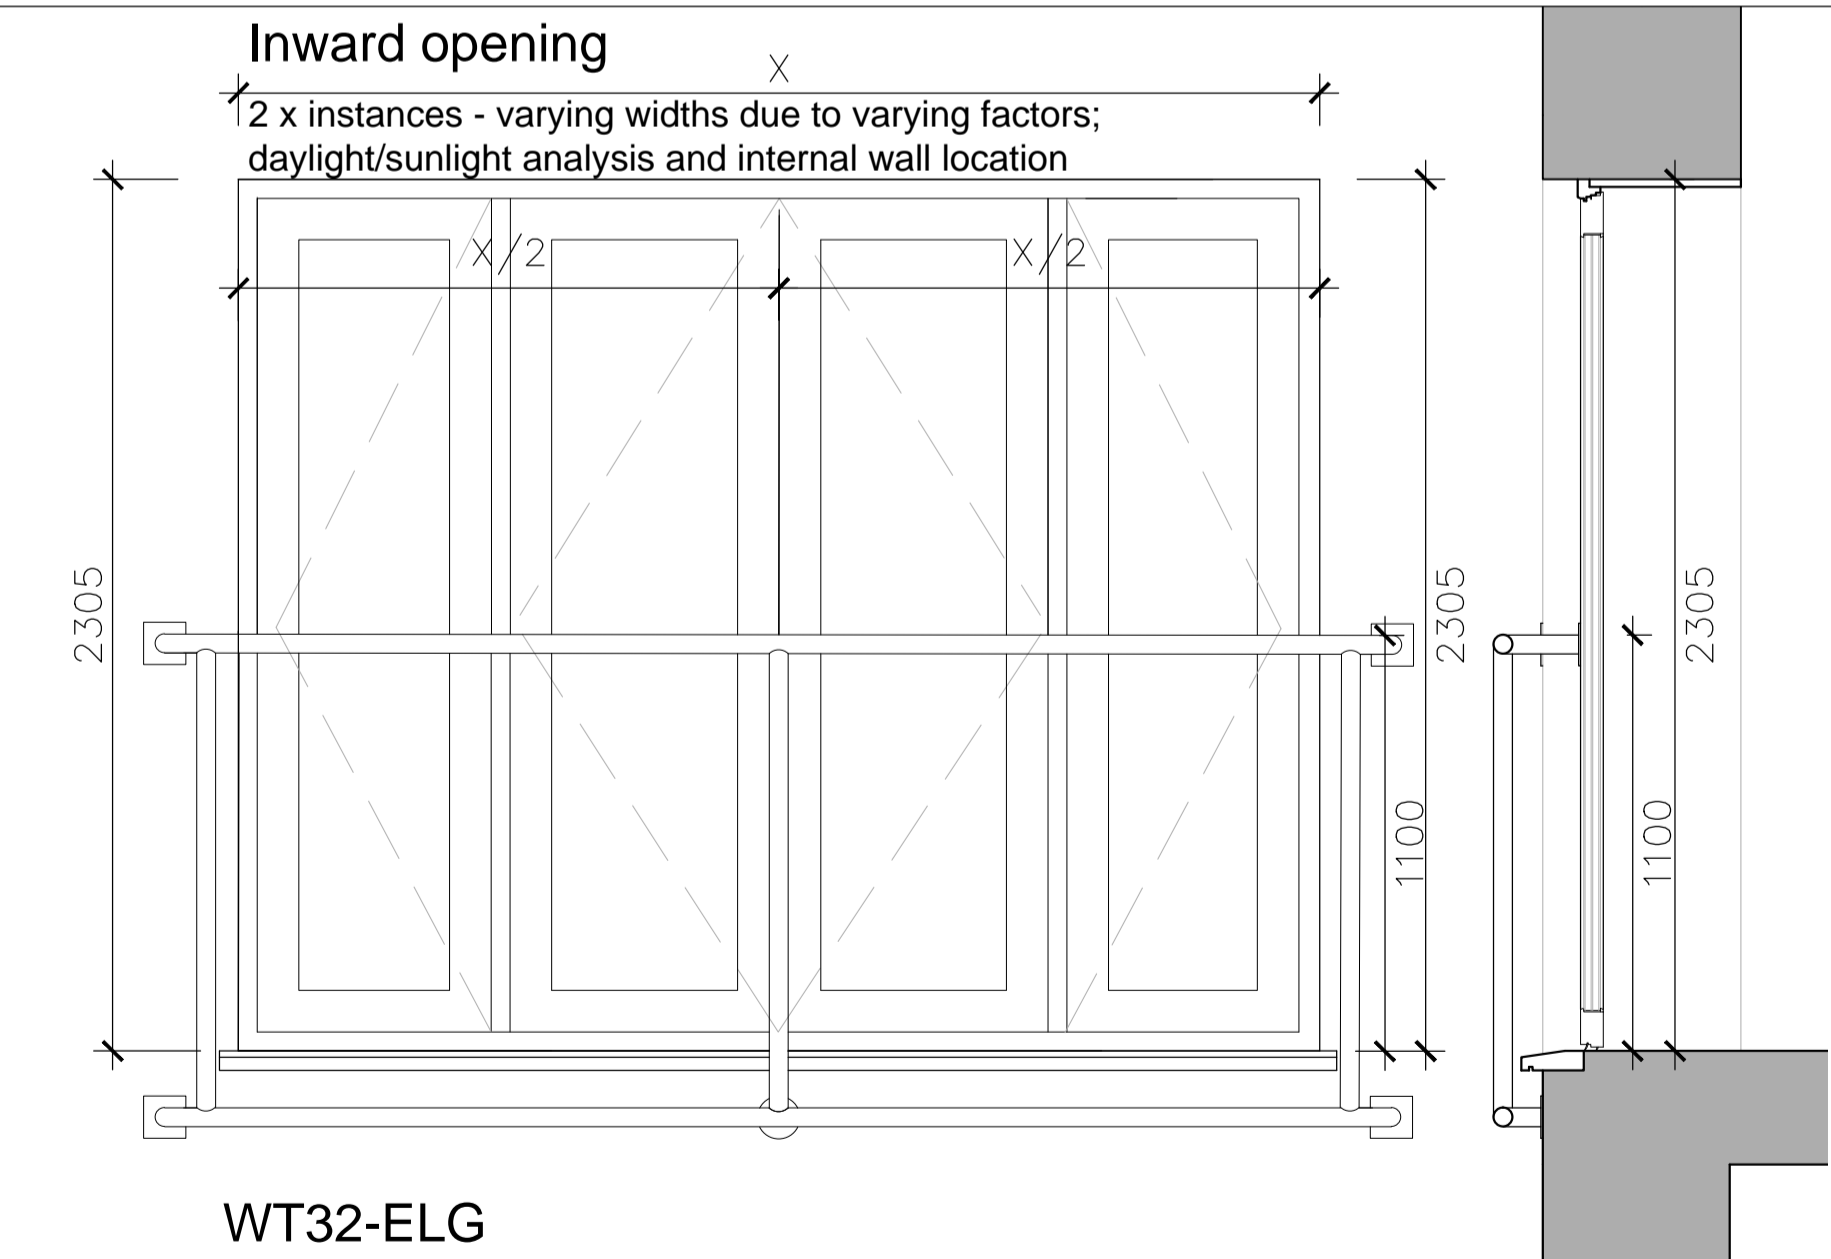
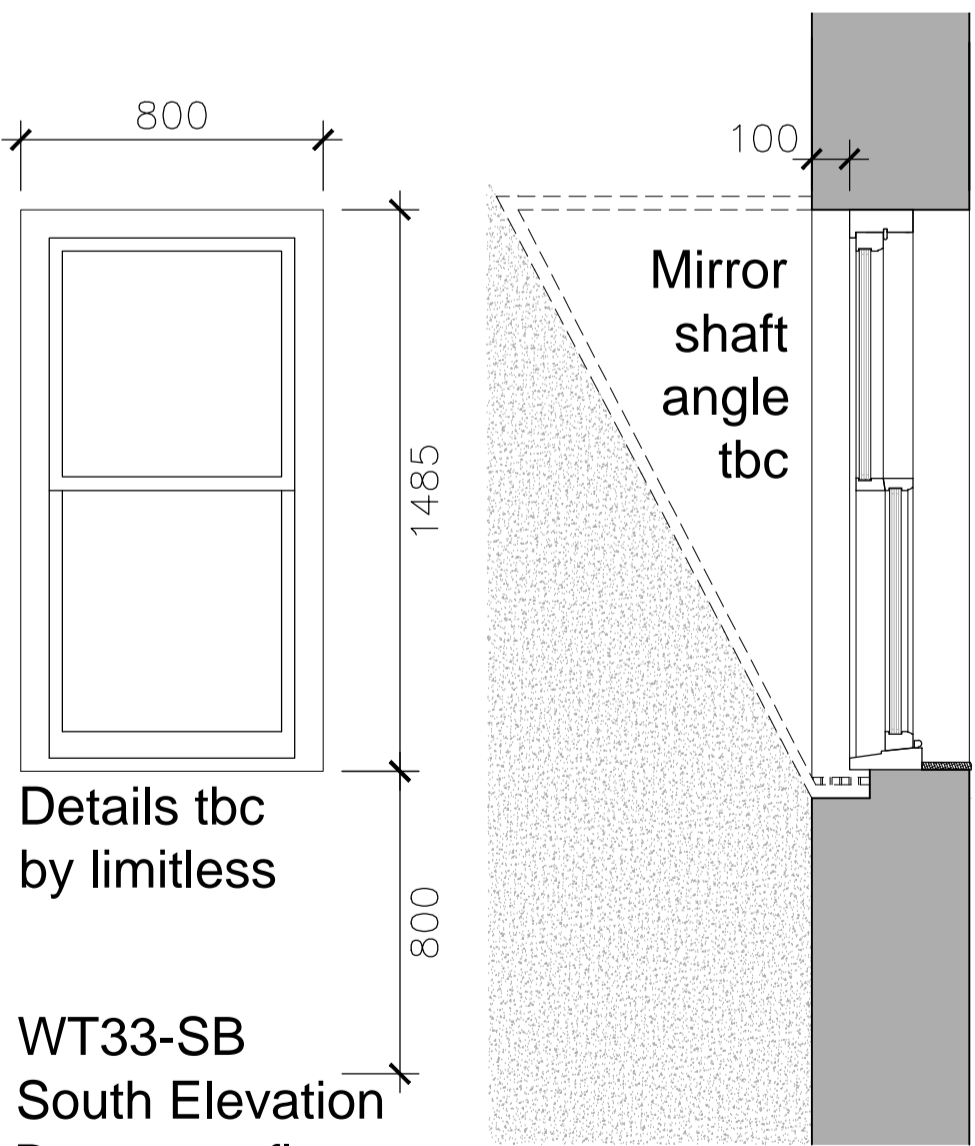
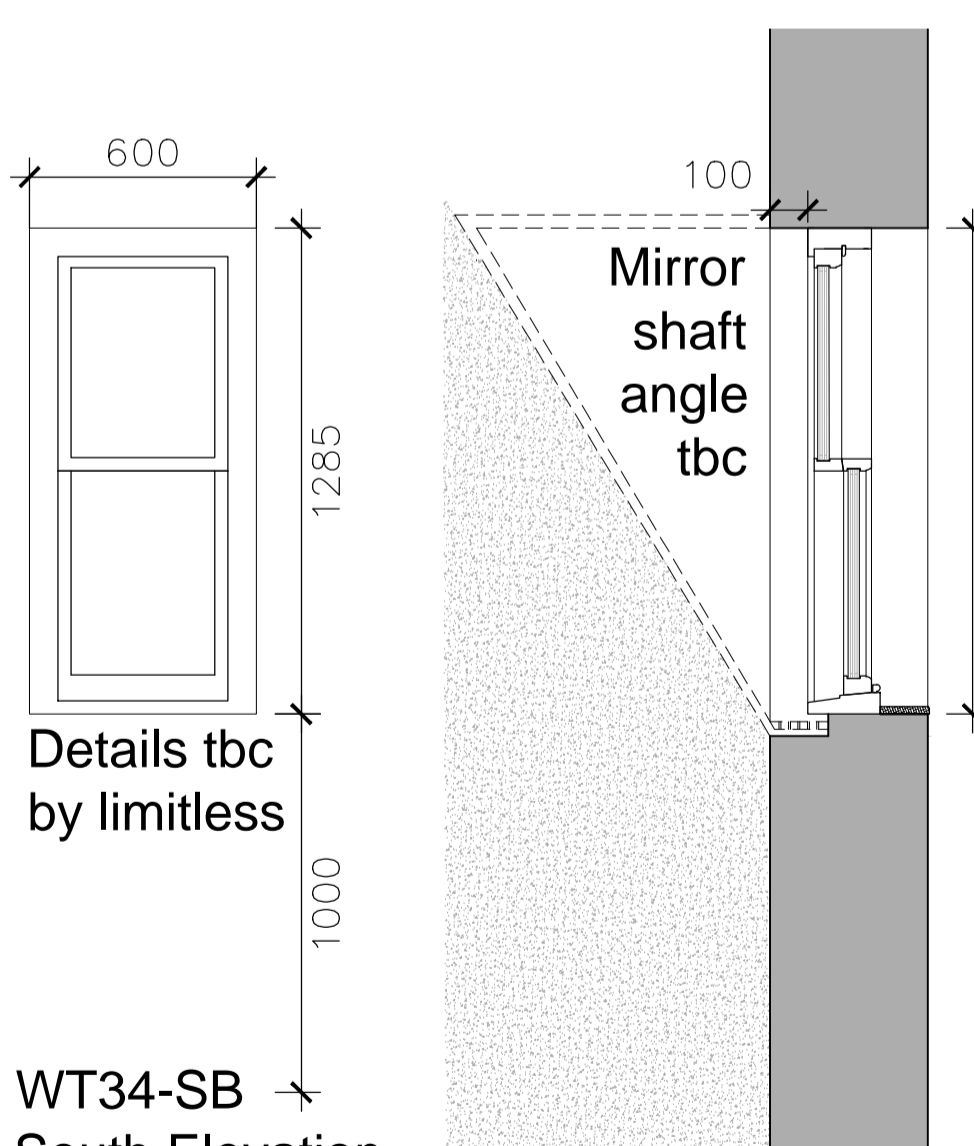


NB - As a general rule we will set back the windows 100mm from the external face of the facade  
- All dims to be confirmed on site

Window Key: The WT is the window type with the window type number. The Next letters stand for where it occurs in the building, for example South elevation first and ground floor would read S01

USE FIGURED DIMENSIONS ONLY.  
DO NOT SCALE FROM THIS DRAWING.  
ALL DIMENSIONS MUST BE CHECKED ON SITE ANY INCONSISTENCIES MUST BE REPORTED BACK TO THE ARCHITECT.  
THIS DRAWING AND ANY DESIGNS INDICATED THEREON ARE THE COPYRIGHT OF BROOKS /MURRAY ARCHITECTS.  
ALL RIGHTS ARE RESERVED.  
NO PART OF THIS WORK MAY BE PRODUCED WITHOUT PRIOR PERMISSION IN WRITING FROM BROOKS / MURRAY ARCHITECTS.

<div><div>29</div><div>Timber Frame casement juliet balcony doors and windows module bespoke arrangement- Triple Glazed</div></div> <div><div>WT29-NLG North Elevation Lower Ground Floor</div></div> <div><div>- NEW WALL - NEW OPENING</div><div>- SEE DRAWING NO 939 -303</div></div>	<div><div>30</div><div>Timber Frame - Triple Glazed</div></div> <div><div>WT30-NLG North Elevation Lower Ground Floor</div></div> <div><div>- NEW WALL - NEW OPENING</div><div>- SEE DRAWING NO 939 -303</div></div>	<div><div>31</div><div>Timber Frame casement juliet balcony doors and windows module bespoke arrangement- Triple Glazed</div></div> <div><div>WT31-NLG North Elevation Lower Ground Floor</div></div> <div><div>- NEW WALL - NEW OPENING</div><div>- SEE DRAWING NO 939 -303</div></div>
<div><div>32</div><div>Timber Frame casement juliet balcony doors and windows module bespoke arrangement- Triple Glazed</div></div> <div><div>WT32-ELG East Elevation Lower Ground Floor</div></div> <div><div>- NEW WALL - NEW OPENING</div><div>- SEE DRAWING NO 939 -302</div></div>	<div><div>33</div><div>Timber Frame Heritage style single hung non bar sash window - Triple Glazed</div></div> <div><div>WT33-SB South Elevation Basement floor</div></div> <div><div>- NEW WALL - NEW OPENING</div><div>- SEE DRAWING NO 939 -300</div></div>	<div><div>34</div><div>Timber Frame Heritage style single hung non bar sash window - Triple Glazed</div></div> <div><div>WT34-SB South Elevation Basement floor</div></div> <div><div>- NEW WALL - NEW OPENING</div><div>- SEE DRAWING NO 939 -300</div></div>

**BROOKS / MURRAY**  
ARCHITECTS  
8-10 NEW NORTH PLACE  
LONDON EC2A 4JA  
TEL 020 7739 9955  
FAX 020 7739 9944  
architects@brooksmurray.com

CLIENT:  
Simon Firth

JOB:  
51 Calthorpe Street  
Camden  
London WC1X 0HH

DATE: DEC 2016  
SCALE: 1:20 @ A1

DRAWING TITLE:  
Proposed  
Window Schedule  
Sheet 5 of 6

DRAWING NUMBER:  
939 - 505