

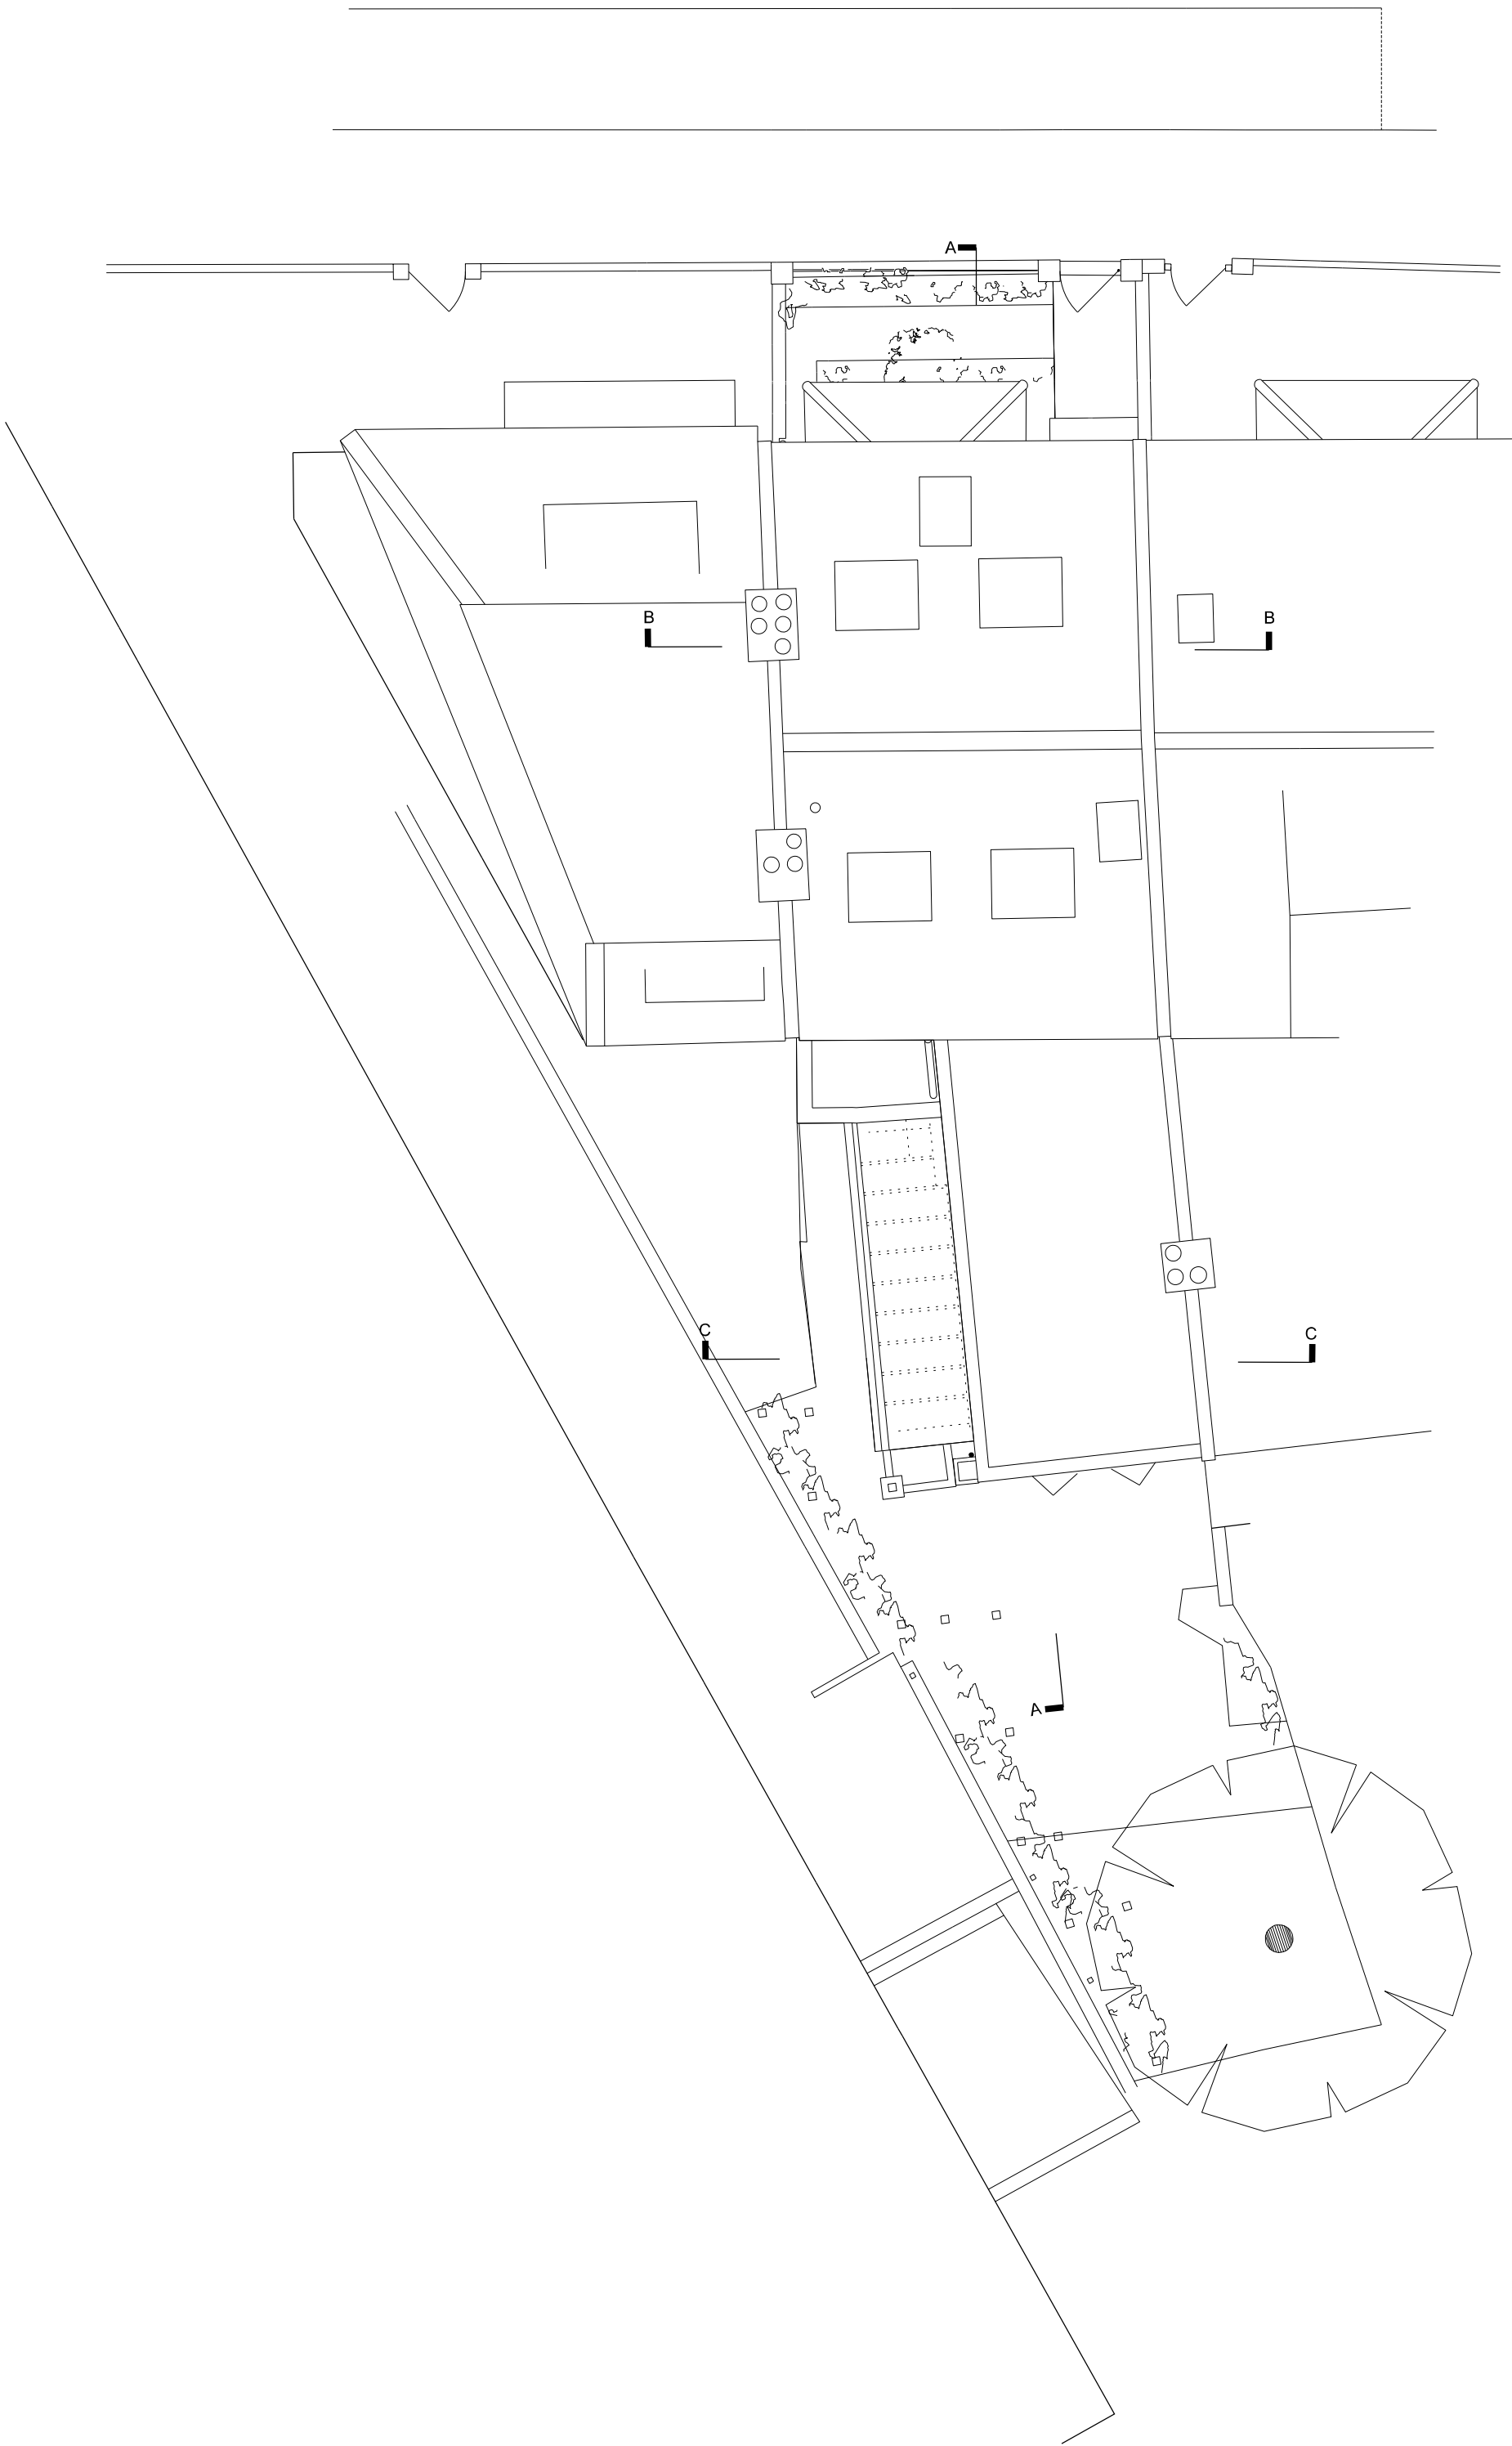
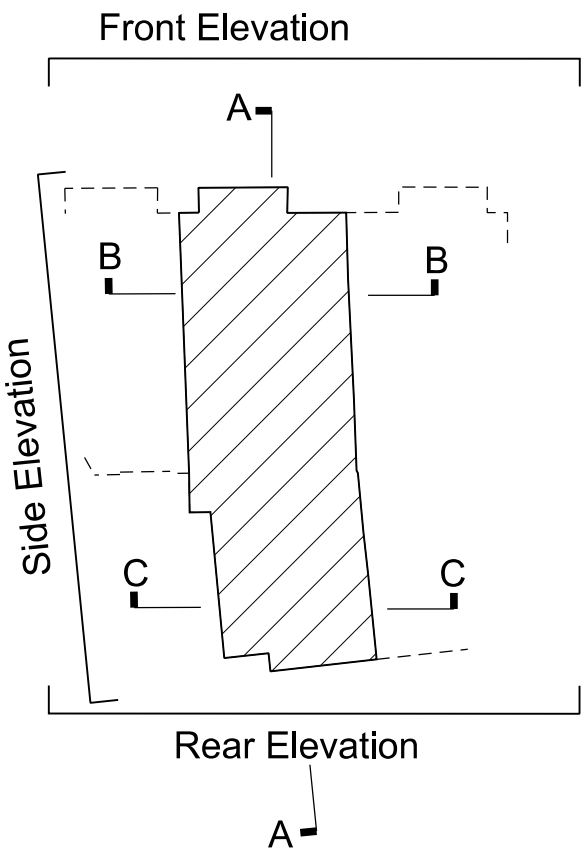


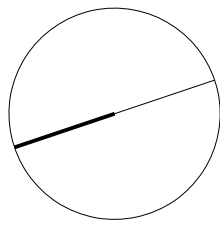


Existing Site Plan

 

This drawing is for Planning Application only

ungar architects 10 - 12 Perrins Court London, NW3 1QS UK Tel: +44 (0)20 7431 7547			Project	31 Willoughby Road
			Subject	Existing Site Plan
			Scale	1:100
			Date	02/12/2014
Unless indicated below, this drawing is for information only.			Original Size	A2
Issue / Revision	Date	Rev.	Drawing No. 109_PLA_EX_SP	
Pre Planning Application	02.04.15	A		
Planning Application	16.12.16	B		

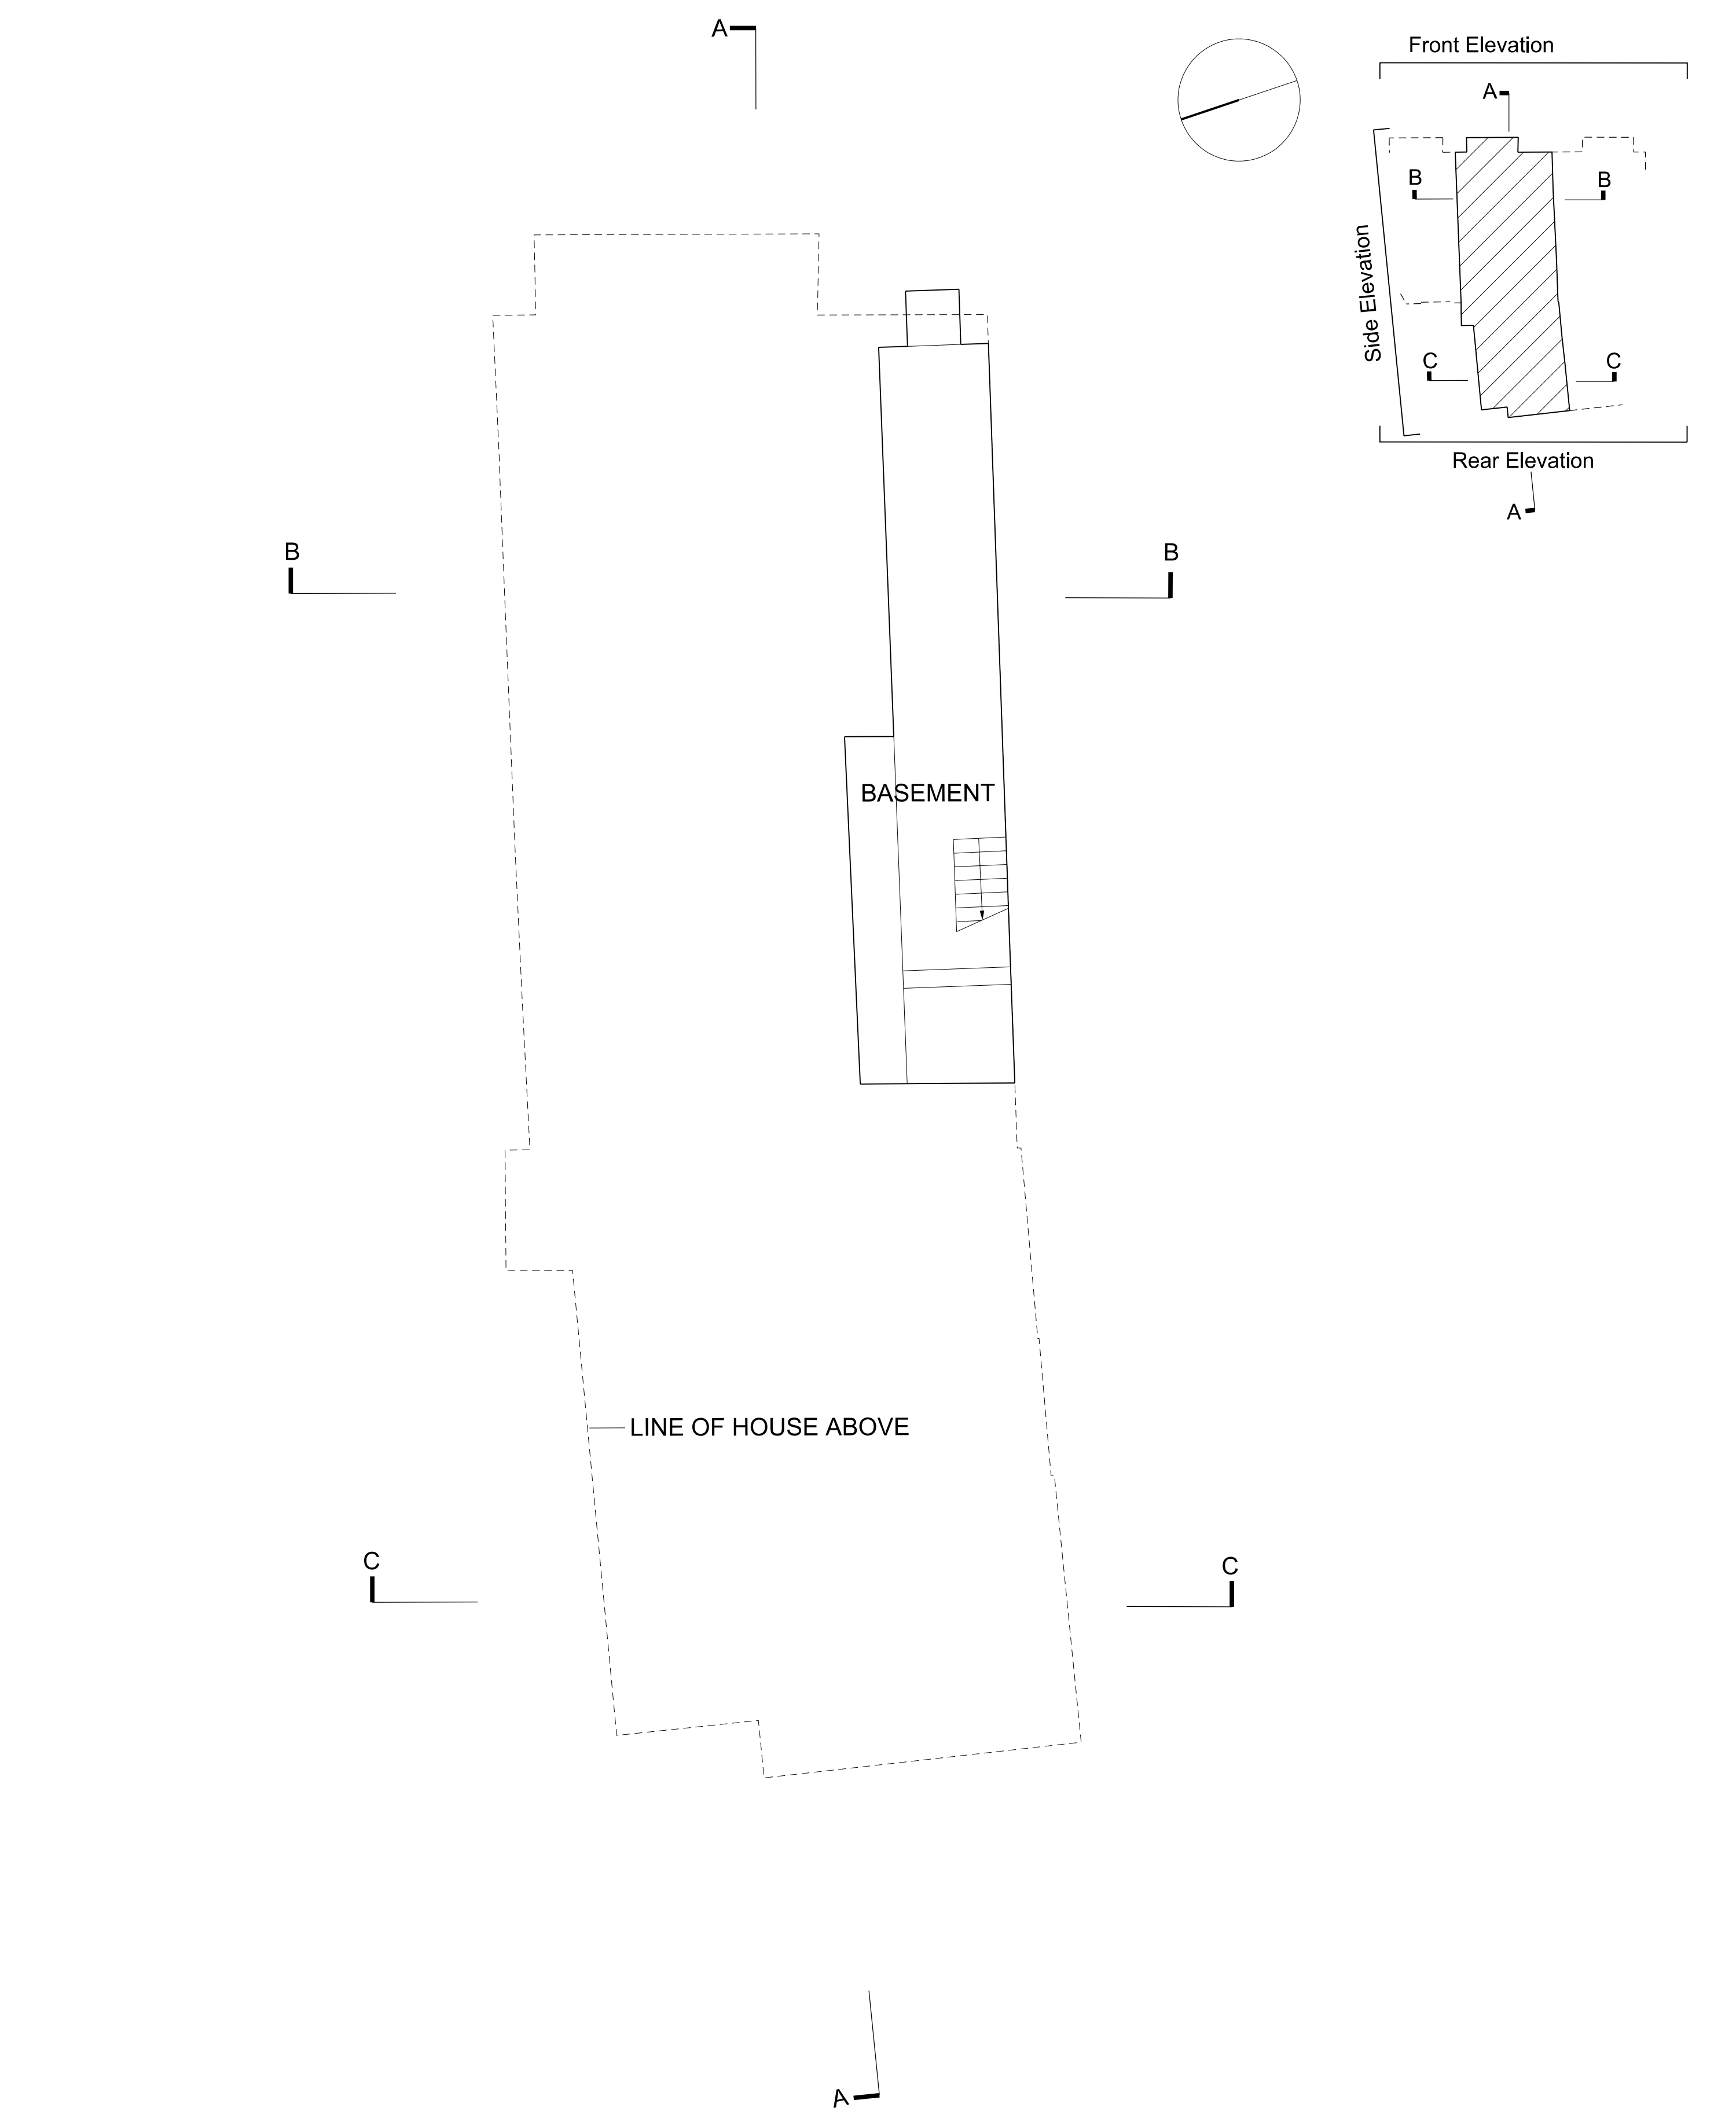


Existing Basement Plan




This drawing is for Planning Application only


ungar architects 10 - 12 Perrins Court London, NW3 1QS UK Tel: +44 (0)20 7431 7547			Project	31 Willoughby Road
			Subject	Existing Basement Plan
			Scale	1:50
			Date	02/12/2014
Unless indicated below, this drawing is for information only.			Original Size	A2
Issue / Revision			Date	Rev.
Pre Application			02.04.15	A
Planning			16.12.16	B
Drawing No.			109_PLA_EX_BP	

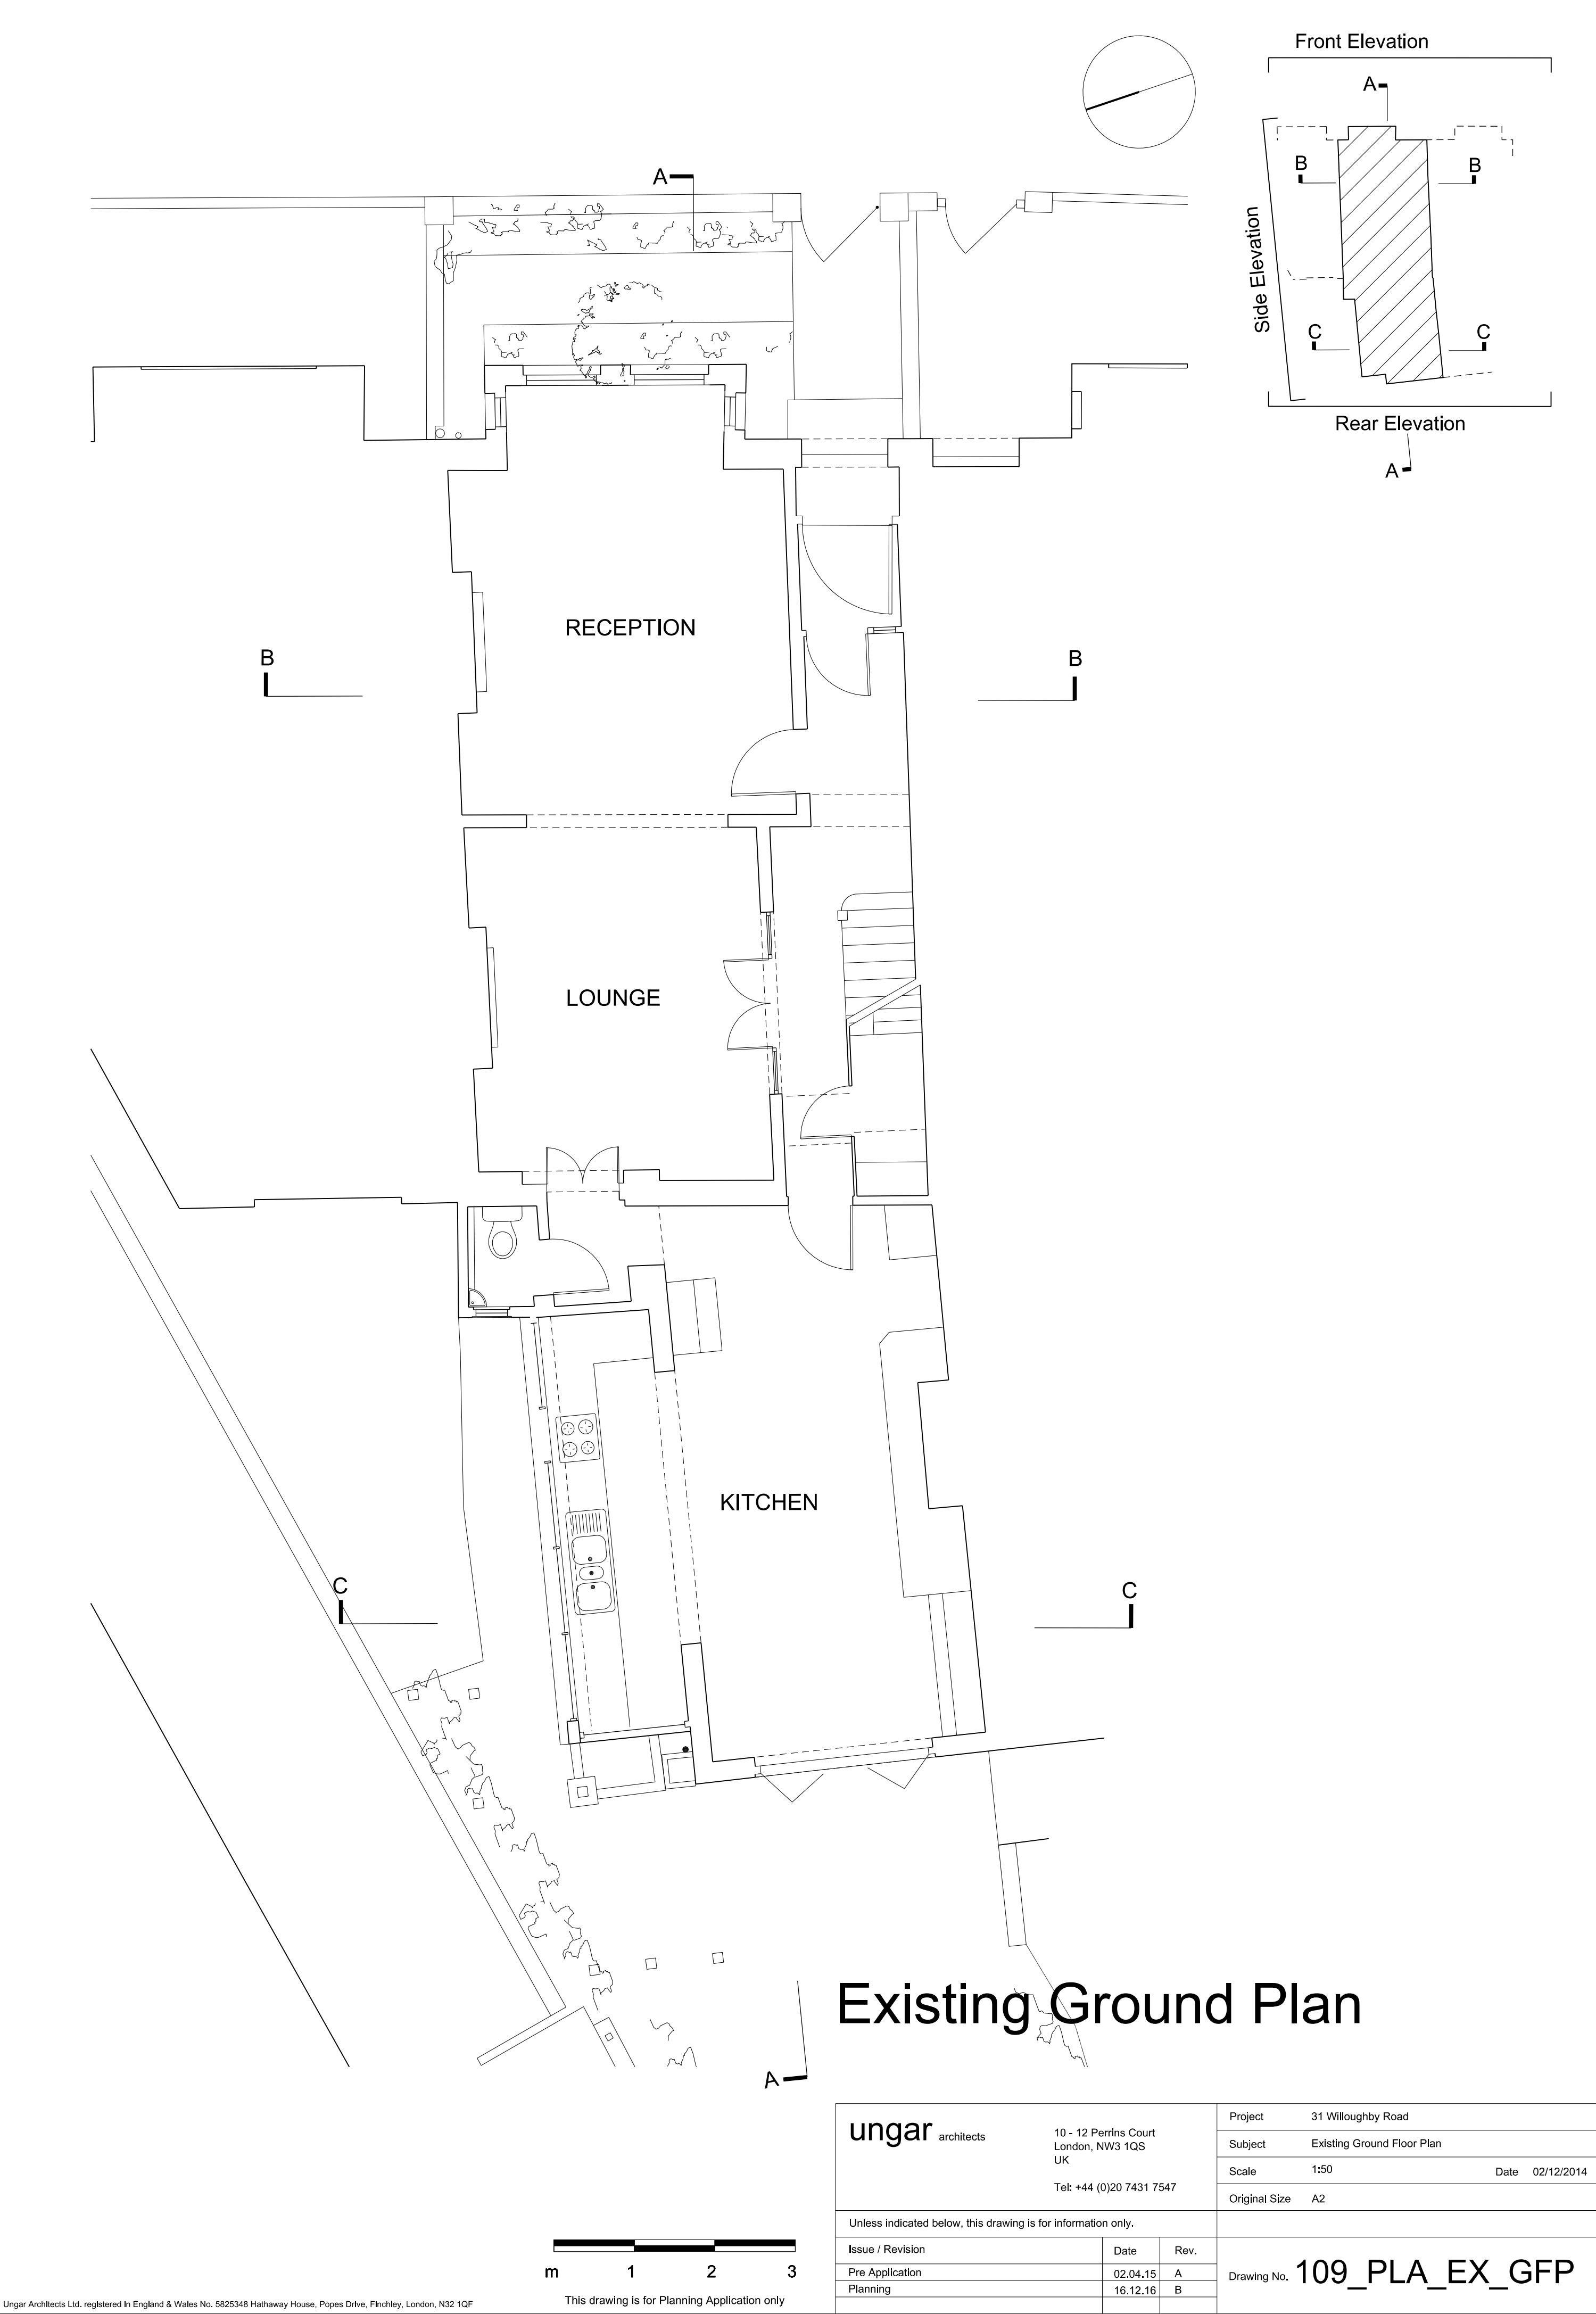

ungar architects 10 - 12 Perrins Court London, NW3 1QS UK Tel: +44 (0)20 7431 7547			Project 31 Willoughby Road	
			Subject Existing Ground Floor Plan	
			Scale 1:50	Date 02/12/2014
			Original Size A2	
Unless indicated below, this drawing is for information only.				
Issue / Revision		Date	Rev.	
Pre Application		02.04.15	A	
Planning		16.12.16	B	
			Drawing No. 109_PLA_EX_GFP	

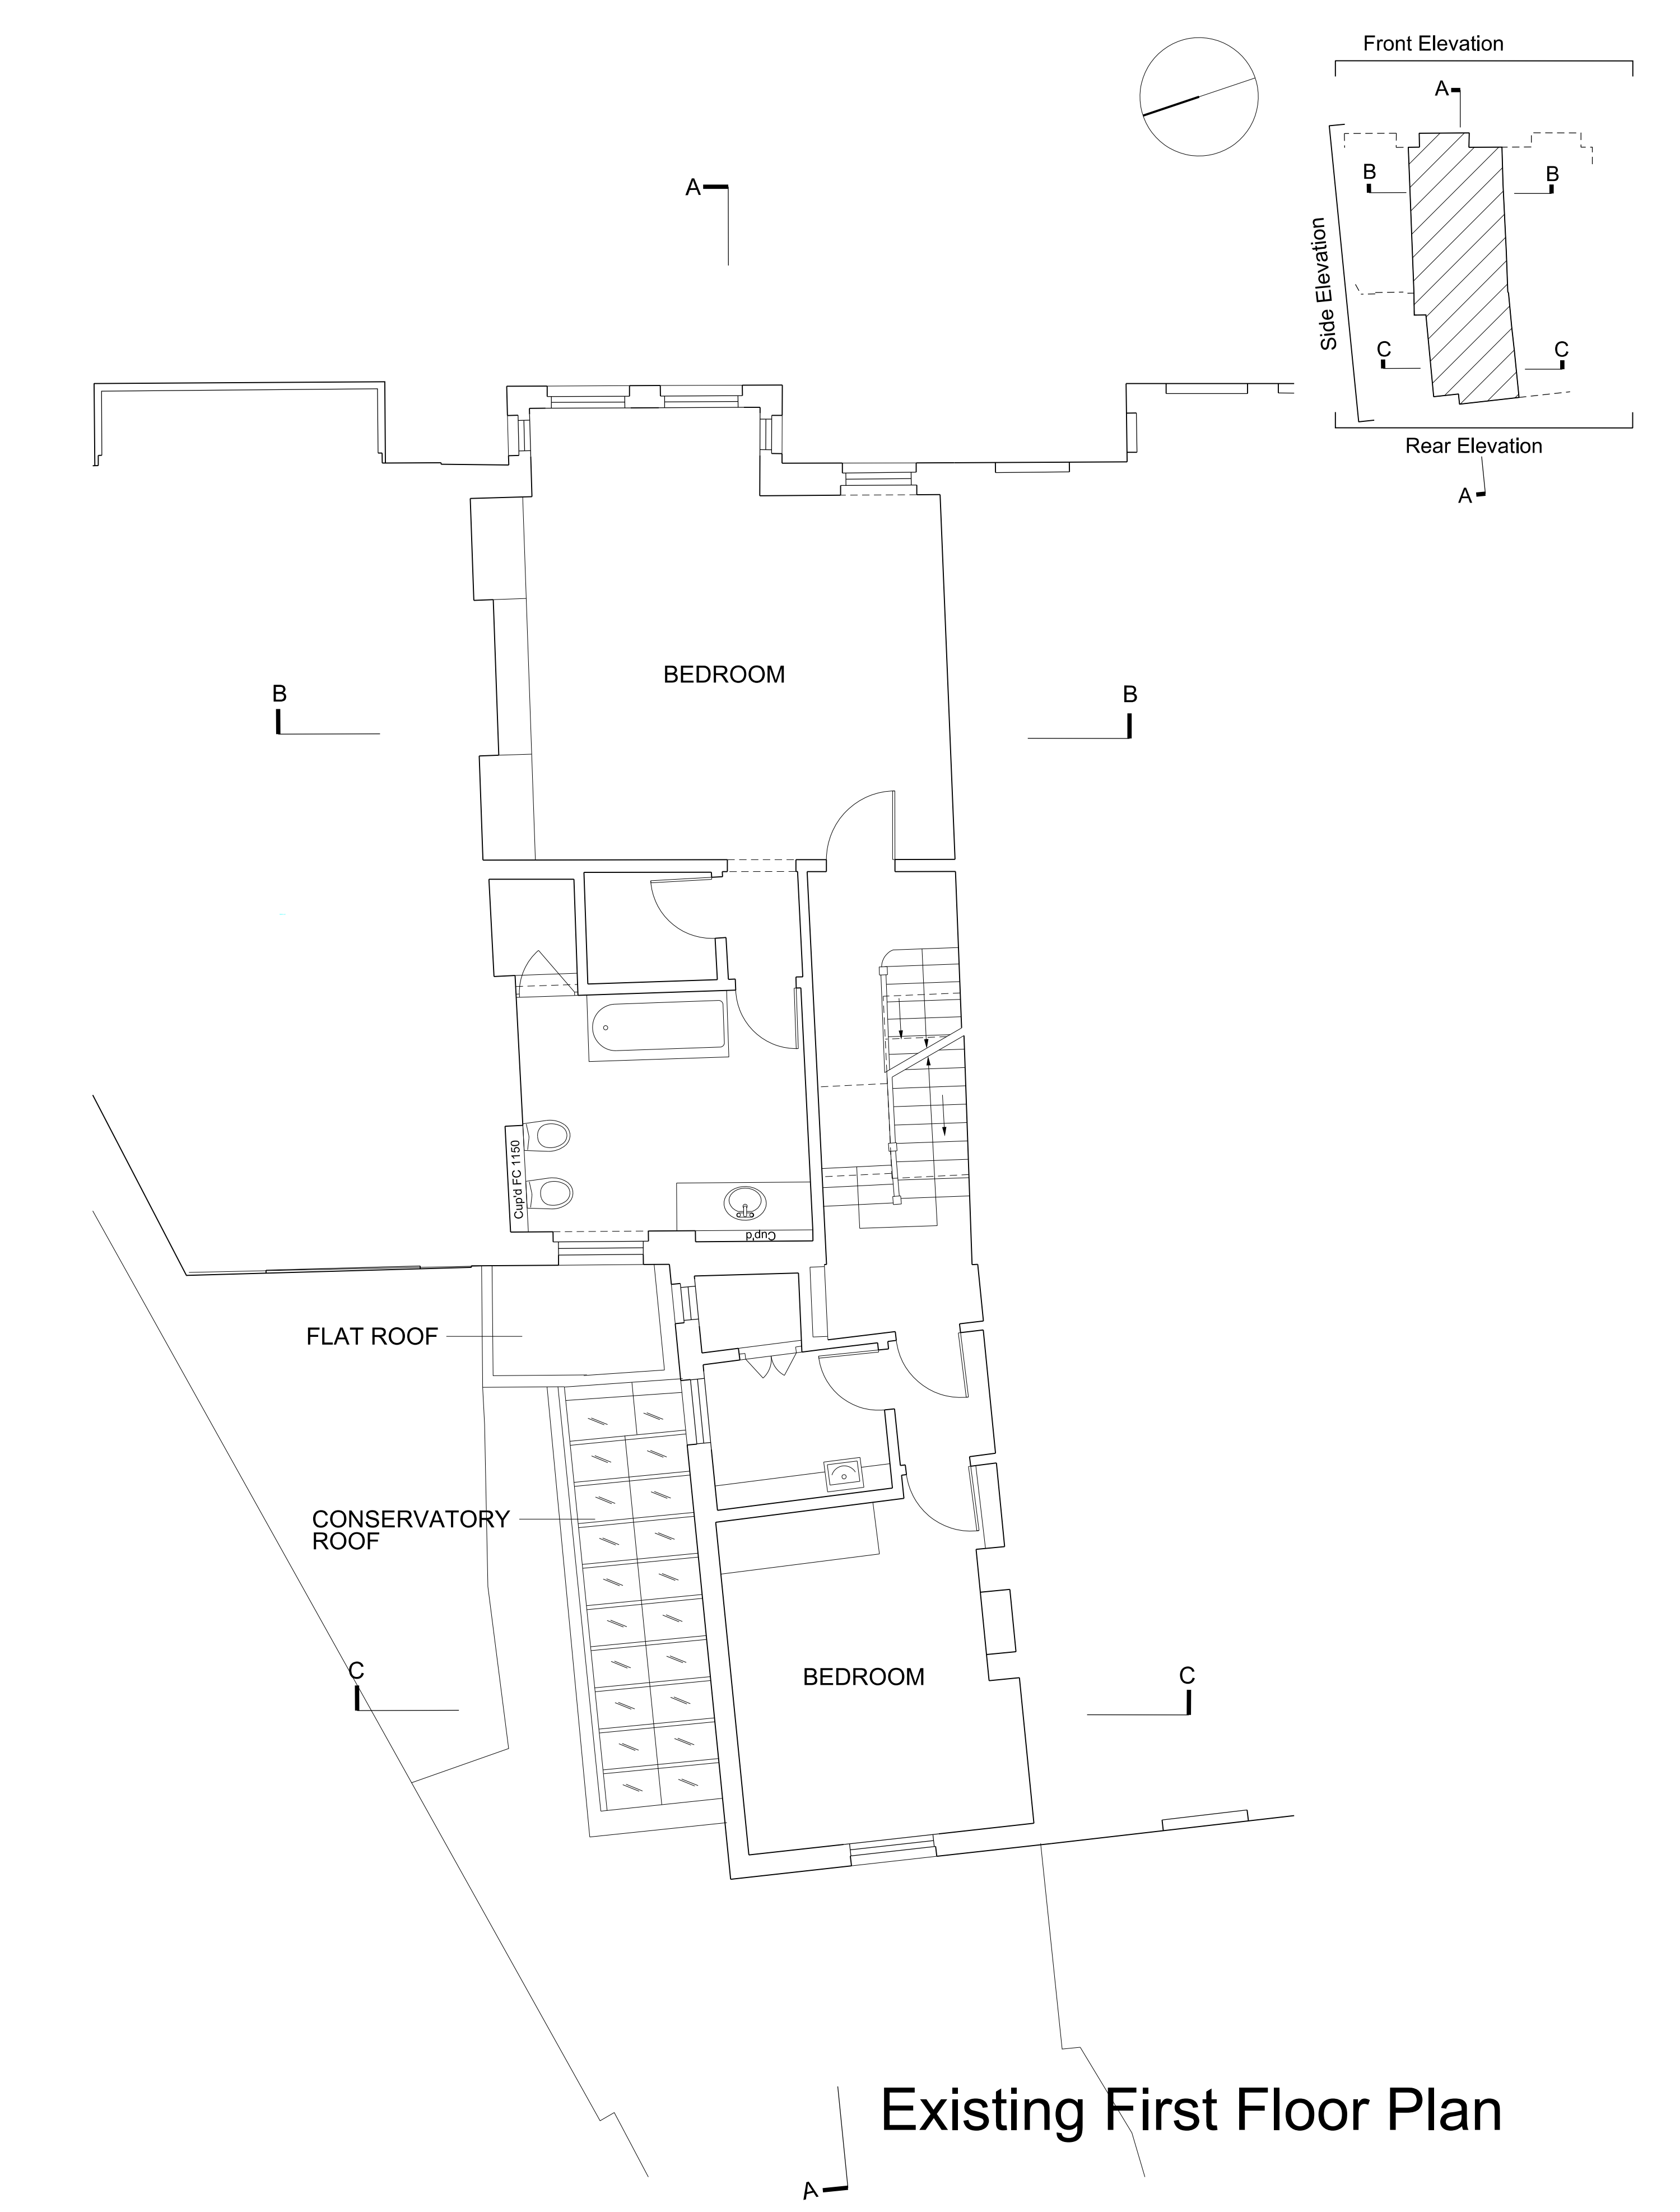


Existing First Floor Plan

 




This drawing is for Planning Application only

ungar architects 10 - 12 Perrins Court London, NW3 1QS UK Tel: +44 (0)20 7431 7547			Project31 Willoughby Road	
			SubjectExisting First Floor Plan	
			Scale1:50	Date02/12/2014
			Original SizeA2	
Unless indicated below, this drawing is for information only.			Drawing No.109_PLA_EX_FFP	
Issue / Revision		Date		
Planning Application		16.12.16		

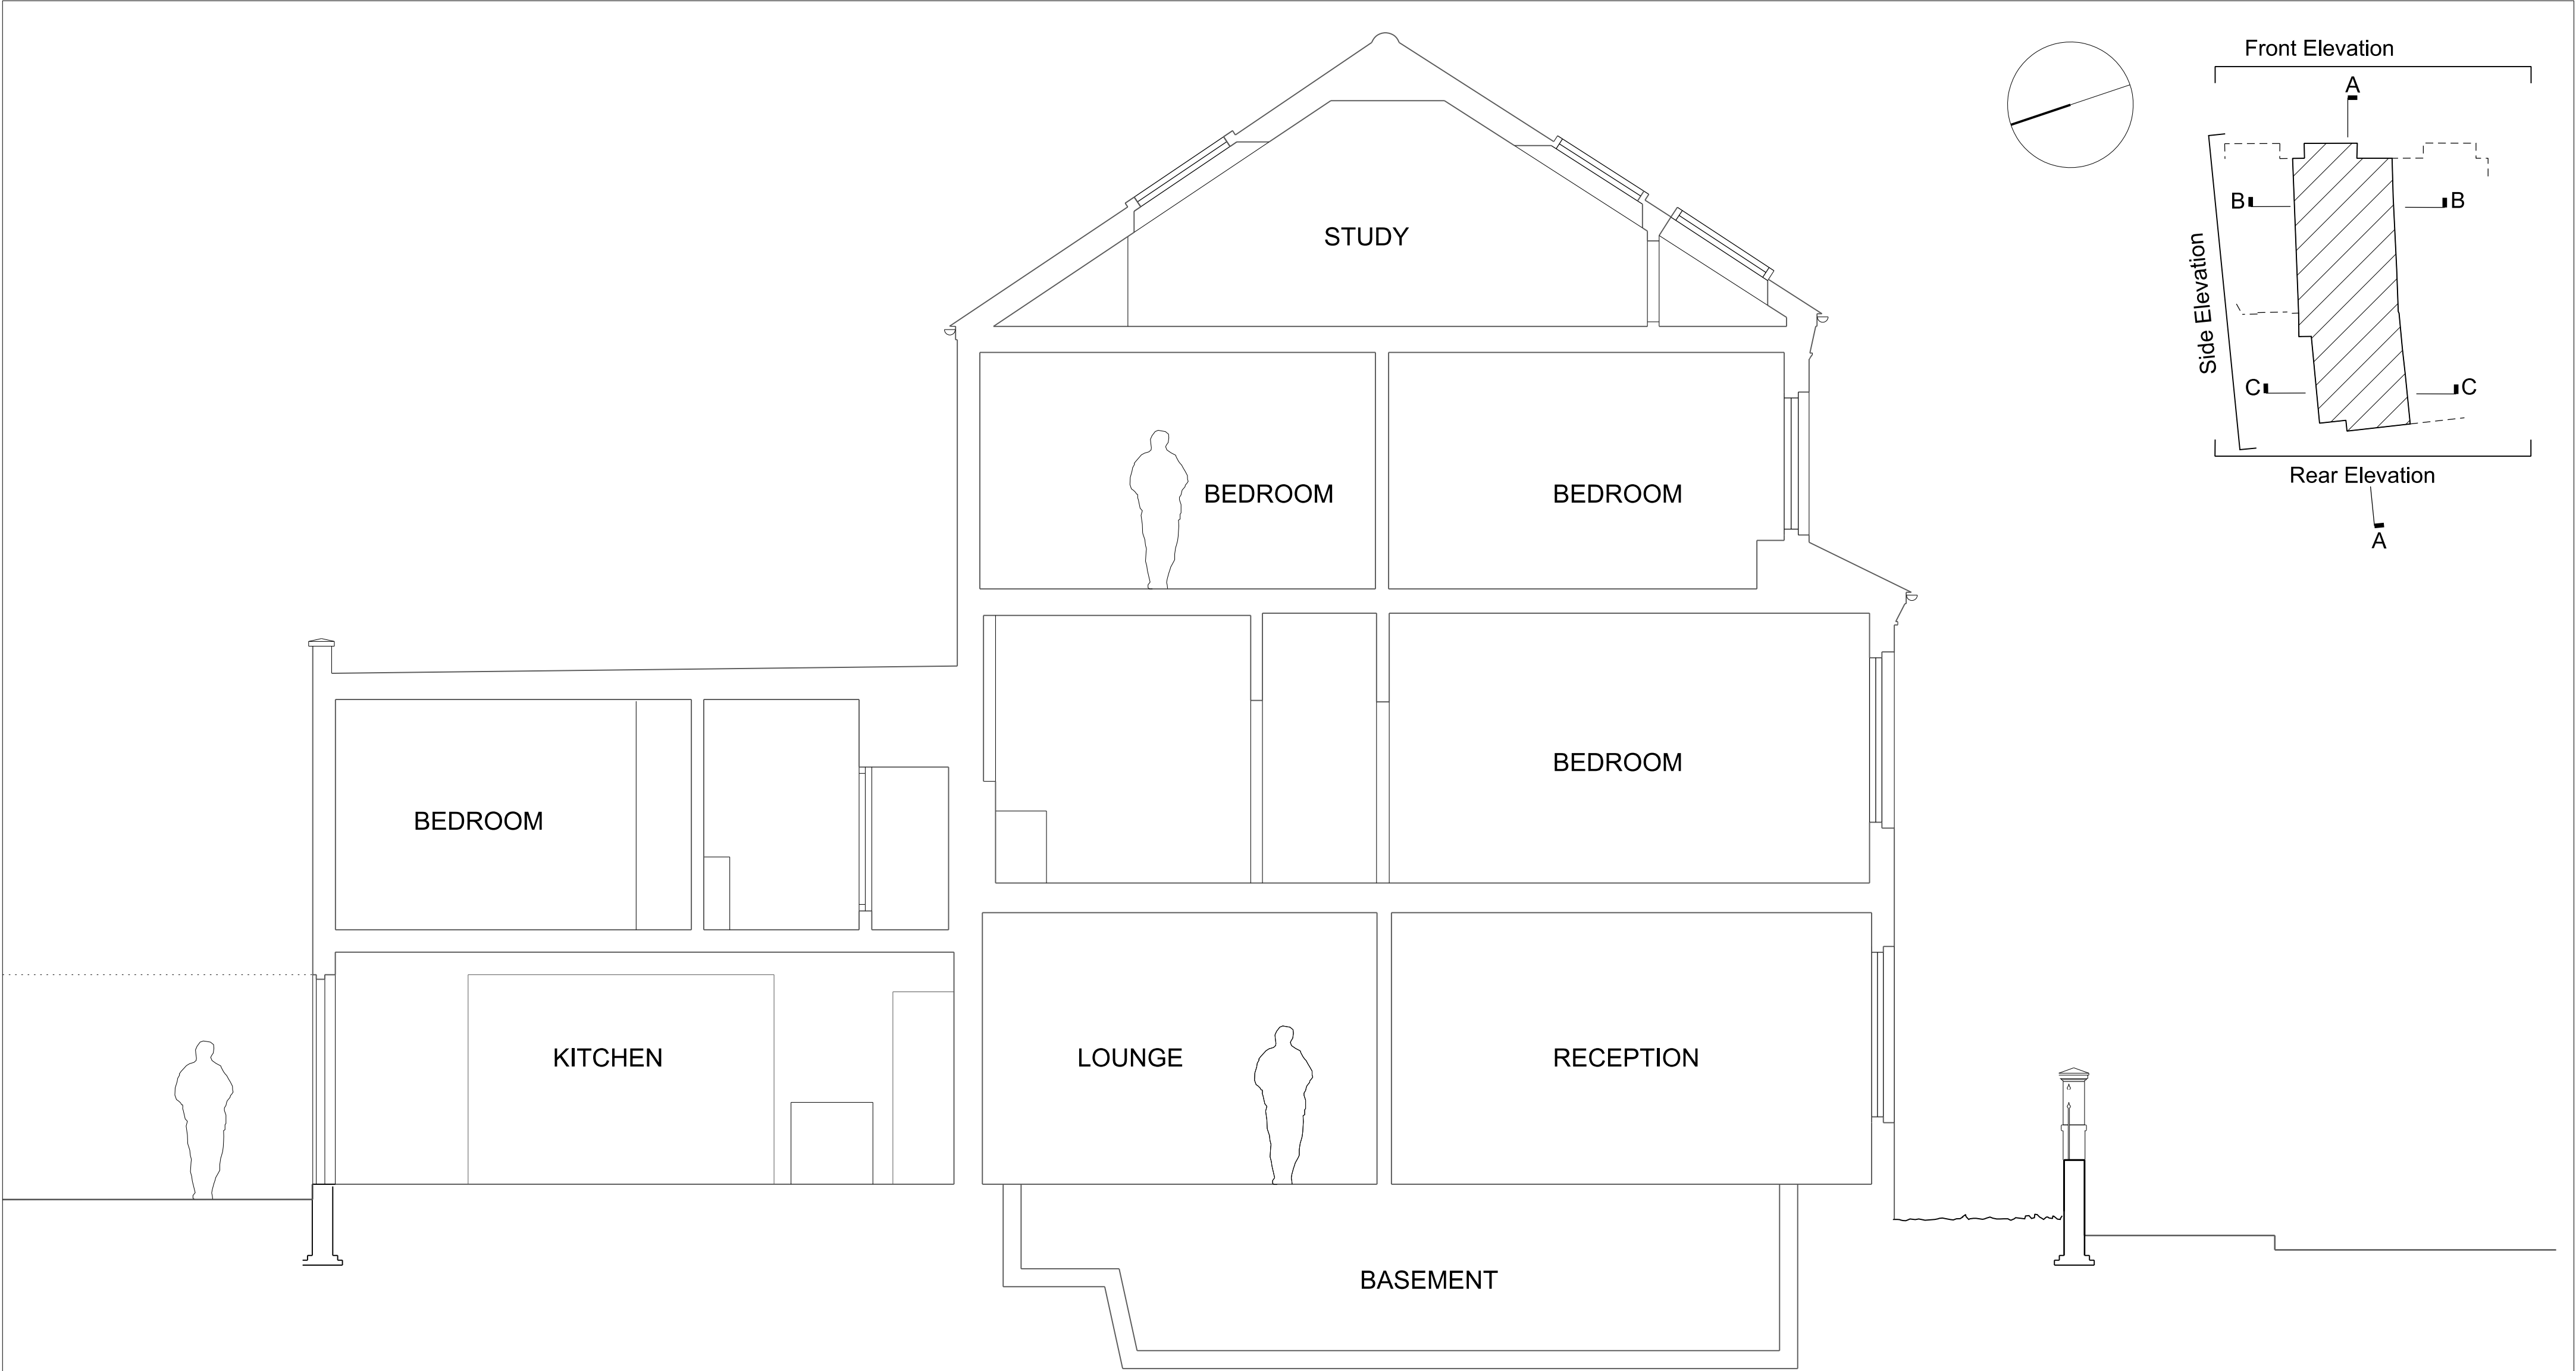


Existing Section AA

ungar architects 10 - 12 Perrins Court London, NW3 1QS UK Tel: +44 (0)20 7431 7547	Project31 Willoughby Road		
	SubjectExisting Section AA		
	Scale1:50	Date02/12/2014	
	Original SizeA2		
Unless indicated below, this drawing is for information only.			
Issue / Revision	Date	Rev.	109_PLA_EX_SEC_AA Drawing No.
Pre-Planning Advice	02.04.16	A	
Planning	19.12.16	B	

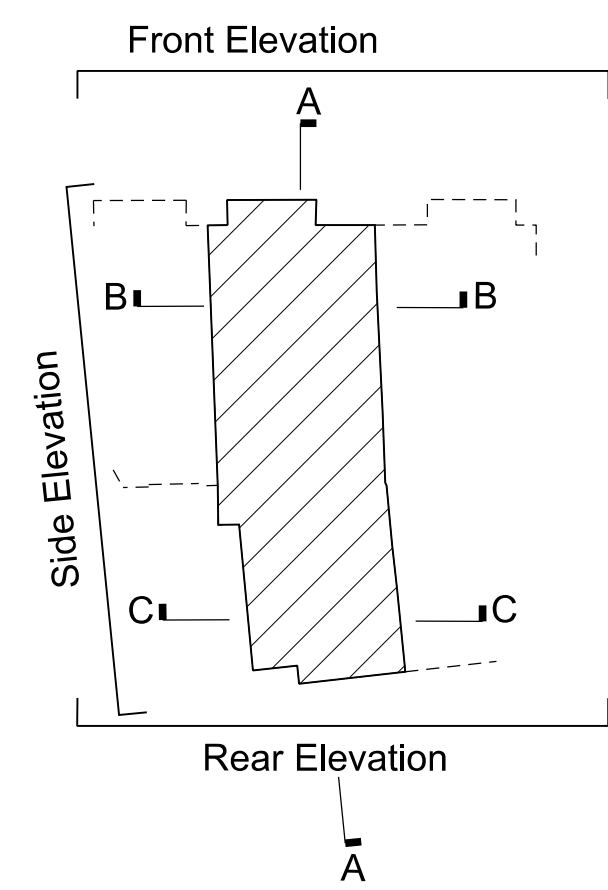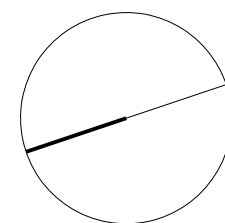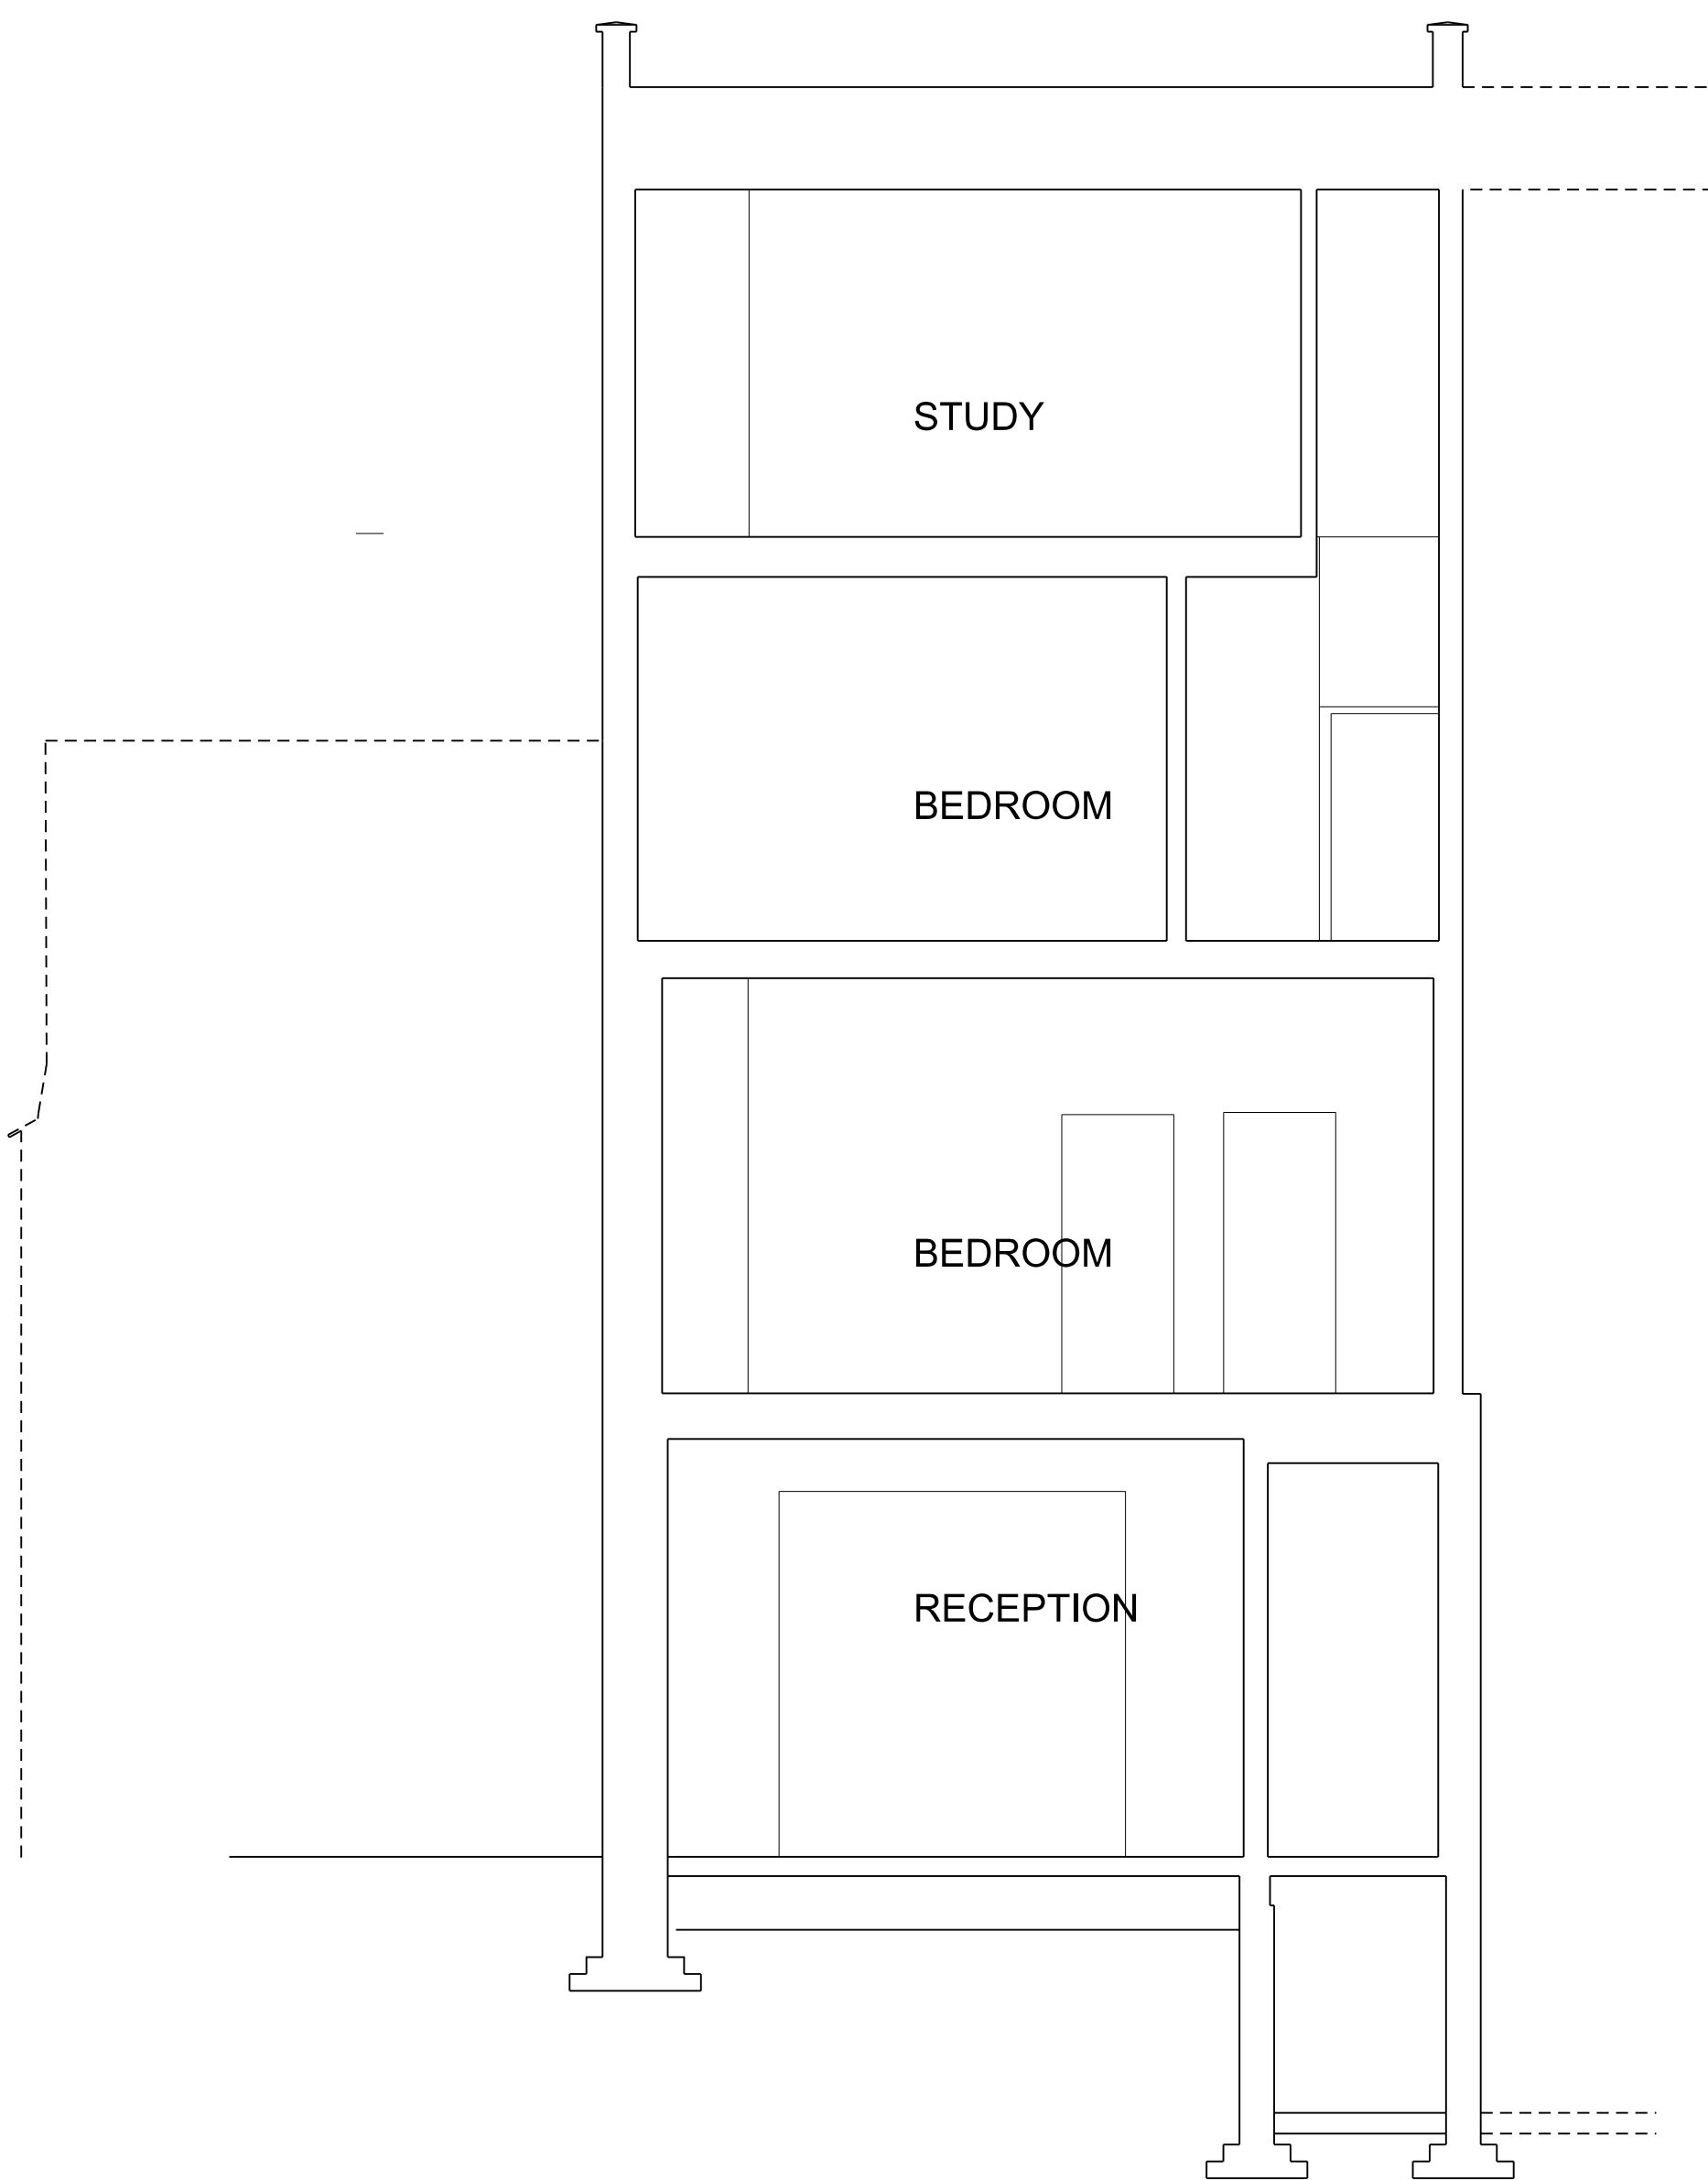


Existing Section BB

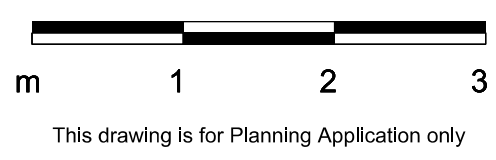

ungar architects 10 - 12 Perrins Court London, NW3 1QS UK Tel: +44 (0)20 7431 7547	Project31 Willoughby Road	
	SubjectExisting Section BB	
	Scale1:50	Date02/12/2014
	Original SizeA2	
Unless indicated below, this drawing is for information only.		
Issue / Revision	Date	Rev.
Pre-Planning Advice	02.04.16	A
Planning	16.12.16	B

109_PLA_EX_SEC_BB

Drawing No.

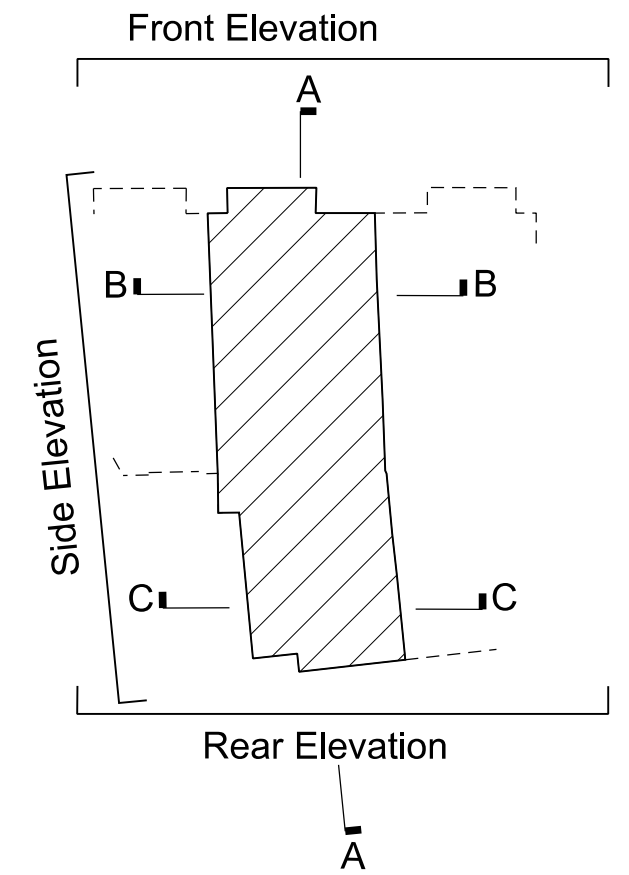

Existing Section CC




This drawing is for Planning Application only

ungar architects 10 - 12 Perrins Court London, NW3 1QS UK Tel: +44 (0)20 7431 7547	Project31 Willoughby Road	
	SubjectProposed Section CC	
	Scale1:50	Date02/12/2014
	Original SizeA2	
Unless indicated below, this drawing is for information only.		
Issue / Revision	Date	Rev.
Planning	16.12.16	B


109_PLA_EX_SEC_CC

Drawing No.

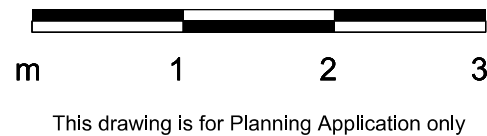


ungar architects 10 - 12 Perrins Court London, NW3 1QS UK Tel: +44 (0)20 7431 7547			Project31 Willoughby Road	
			SubjectExisting Rear Elevation	
			Scale1:50	Date02/12/2014
			Original SizeA2	
Unless indicated below, this drawing is for information only.				
Issue / Revision	Date	Rev.	Drawing No.109_PLA_EX_ELE_R	
Pre Application	02.04.16	A		
Planning	16.12.16	B		



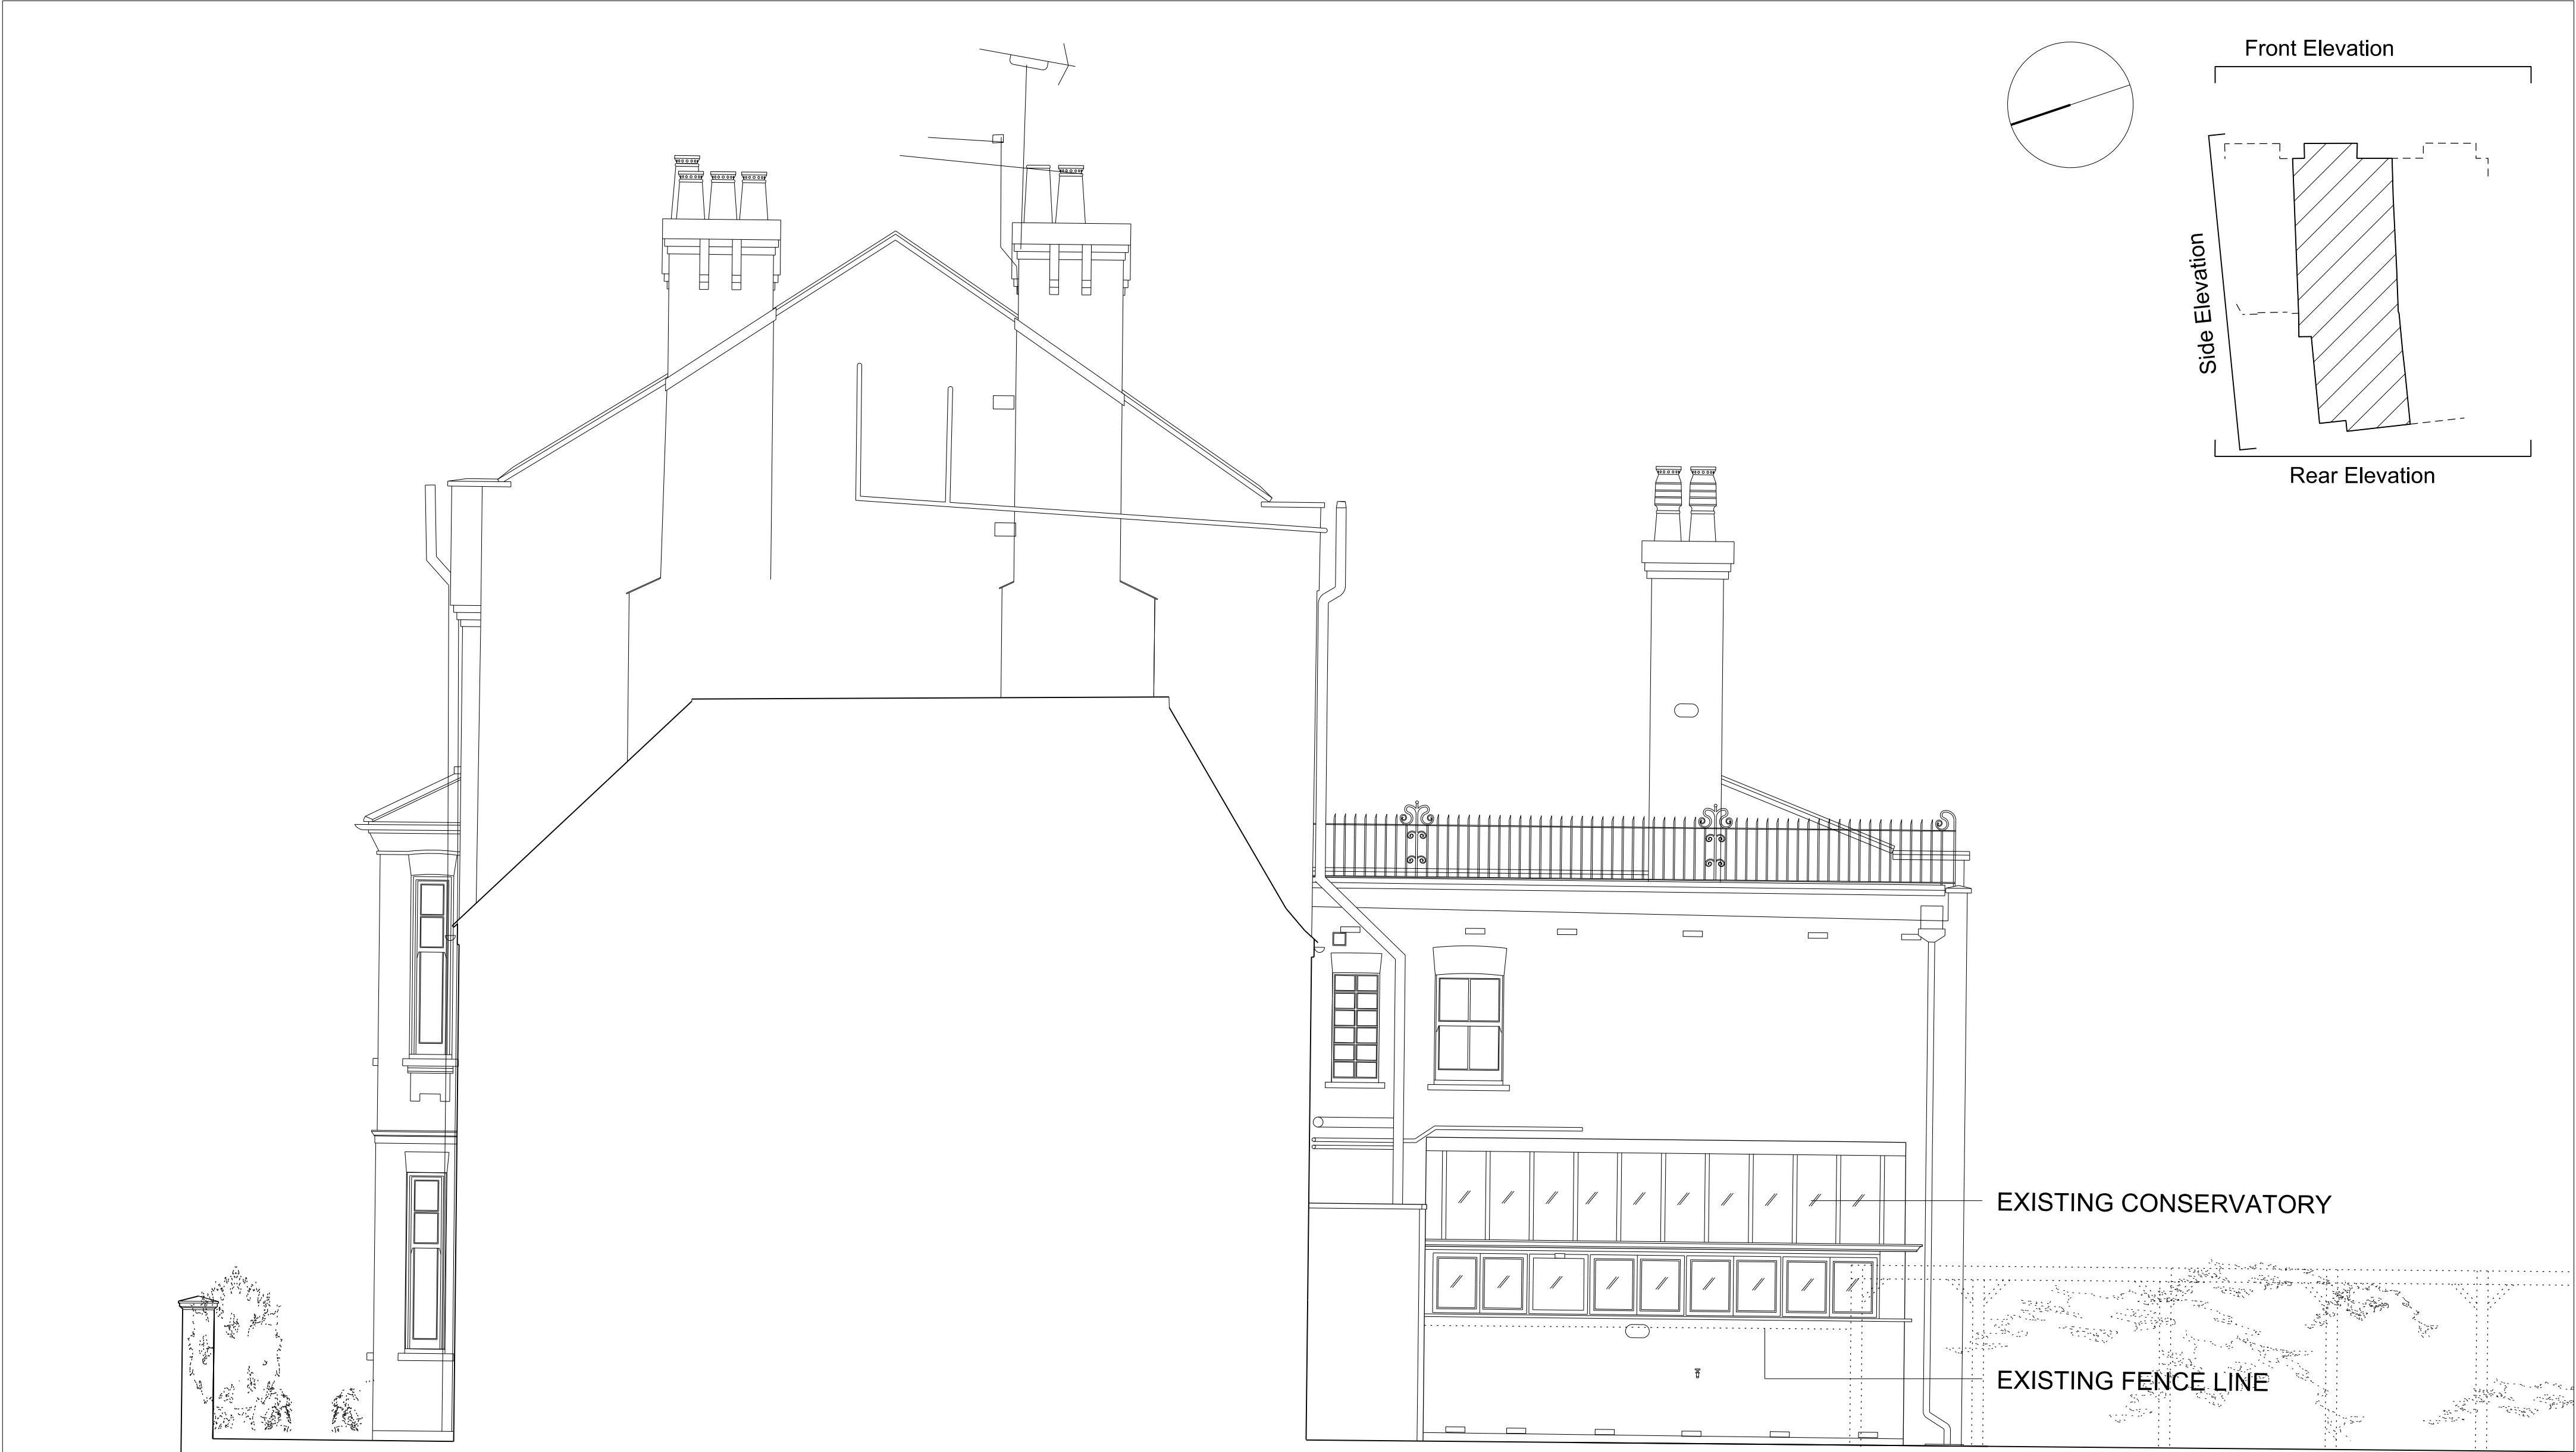

Existing Side Elevation

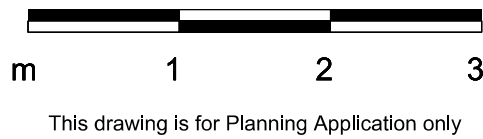

ungar architects 10 - 12 Perrins Court London, NW3 1QS UK Tel: +44 (0)20 7431 7547			Project31 Willoughby Road	
			SubjectExisting Side Elevation	
			Scale1:50	Date02/12/2014
			Original SizeA2	
Unless indicated below, this drawing is for information only.				
Issue / Revision		Date	Rev.	Drawing No109_PLA_EX_ELE_S
Pre - Planning Application Advice		02.04.15	A	
Planning Application		16.12.16	B	