


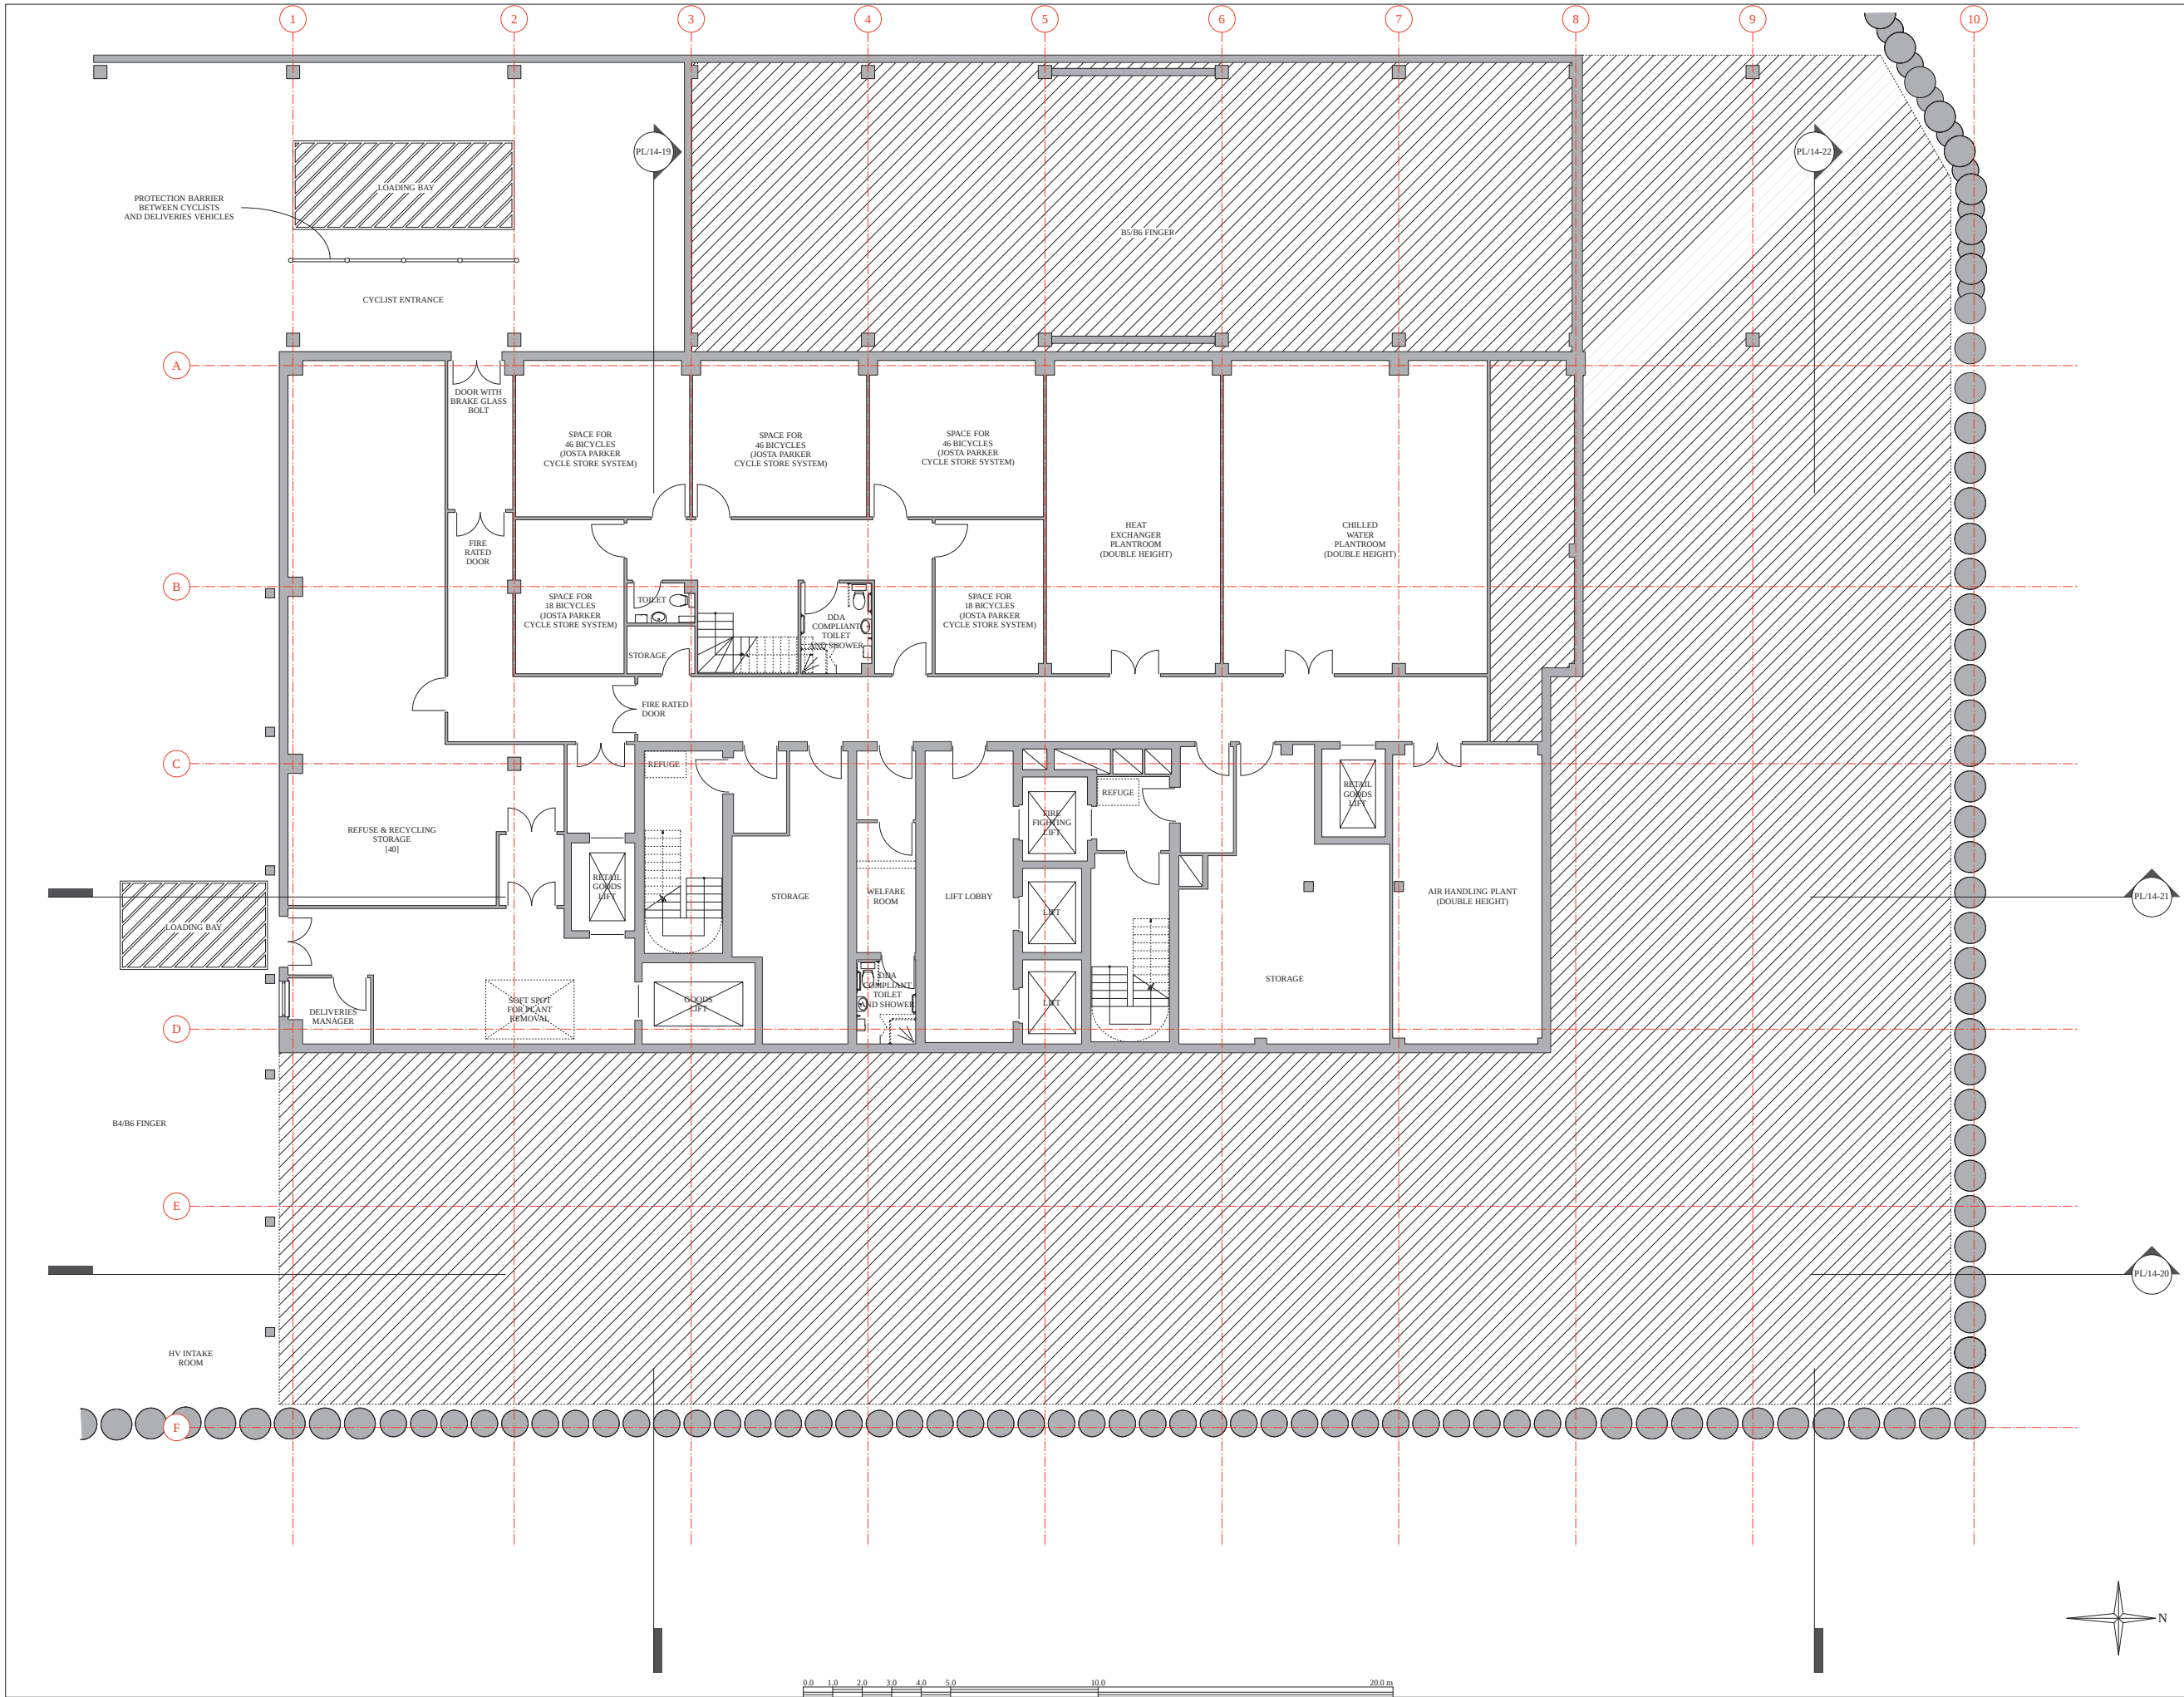

Copyright © 2014 PORPHYRIOS ASSOCIATES LLP

REVISION	DATE	DESCRIPTION
----------	------	-------------

KCCGPL
BUILDING B6
LOWER BASEMENT FLOOR PLAN
APPROVED
(REF 2014/4125/P)

DRAWING No	SCALE	DATE
PL/14-17	1:200 @ A3	JUN 2014

AESTHETIC DESIGN
PORPHYRIOS ASSOCIATES
ARCHITECTURAL & URBAN CONSULTANTS

DEVON HOUSE, 171-177 GREAT PORTLAND STREET LONDON W1W 5PQ
TEL 020 7580 9594 FAX 020 7580 9596
enquiries@porphyrios.com

PORPHYRIOS ASSOCIATES LLP (Registered in England & Wales)
Number: OC767096 Registered Office: 20 Gresham Street London EC2V 7RE