




Proposed First Floor Plan

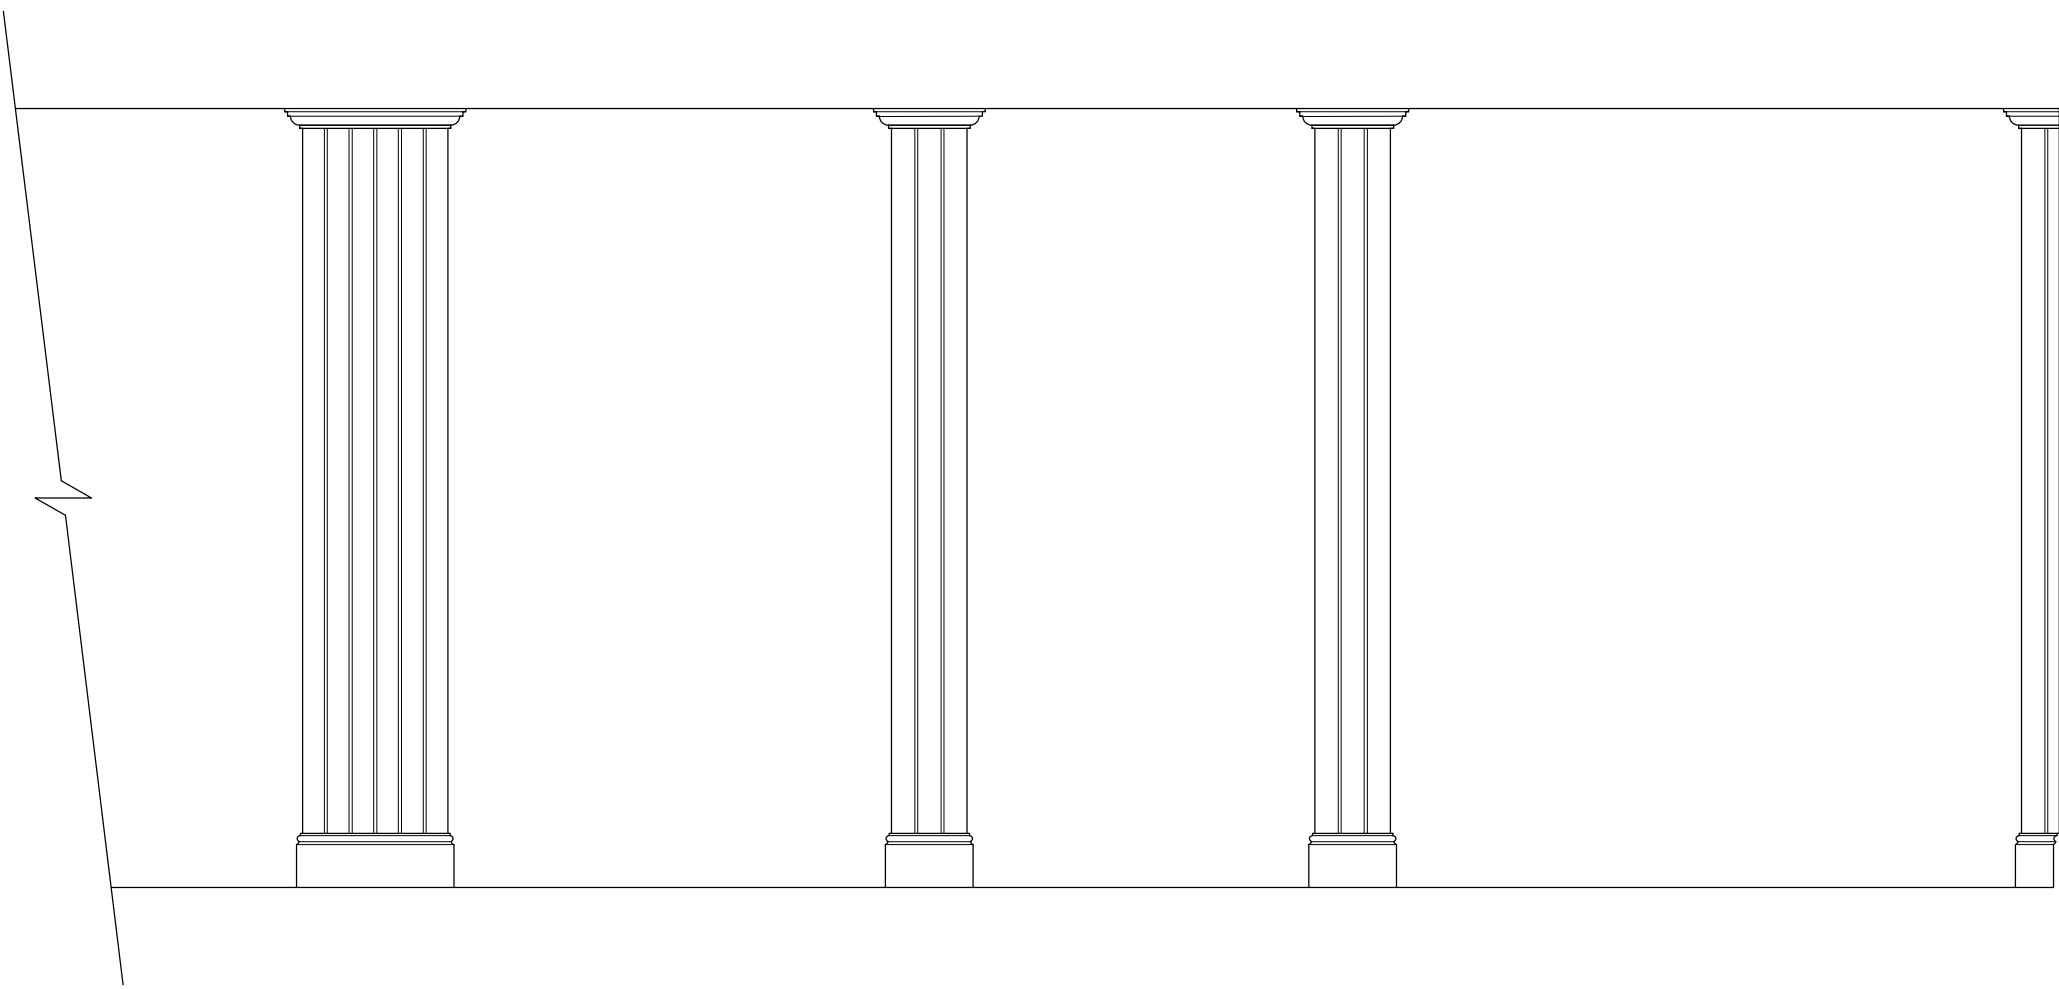


Existing Elevation 1

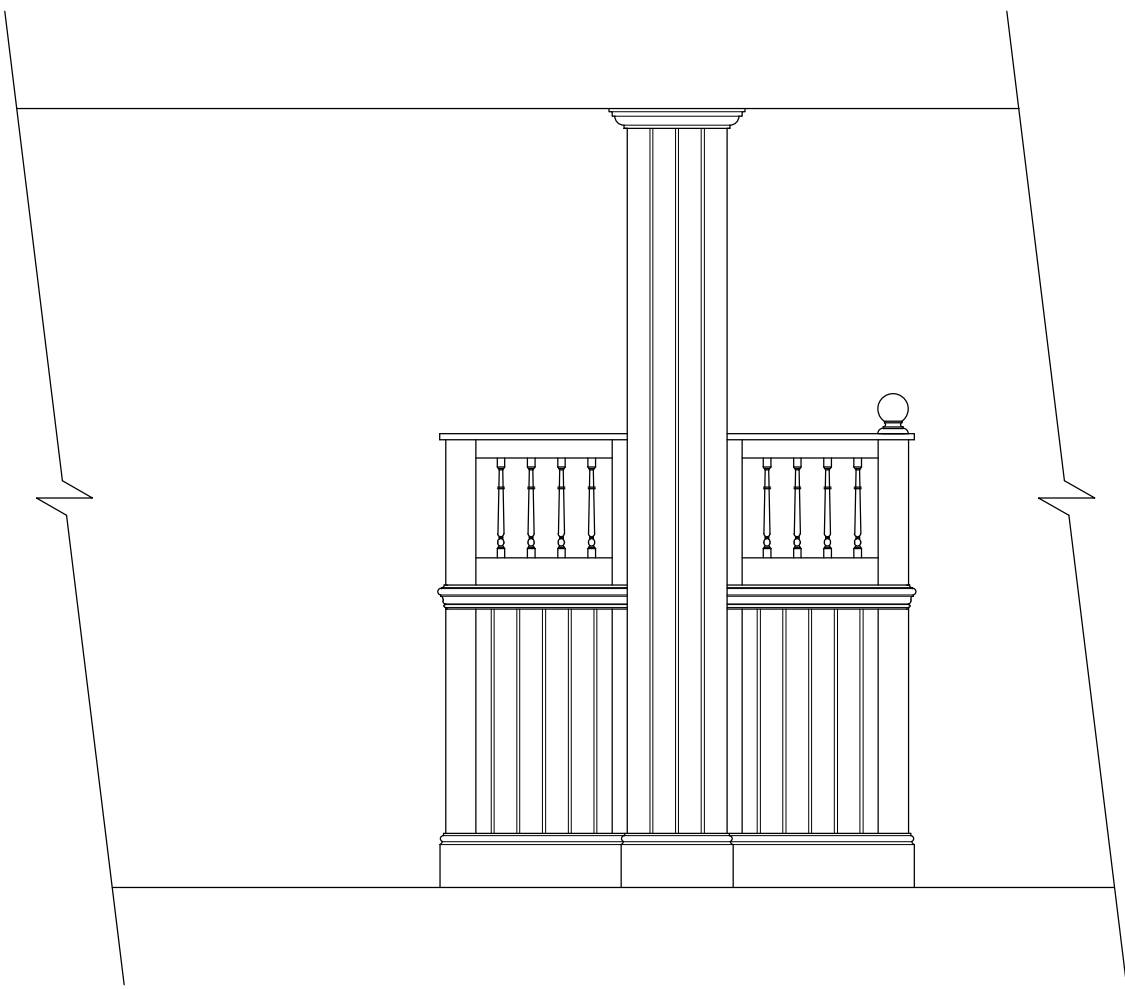

Existing Elevation 2

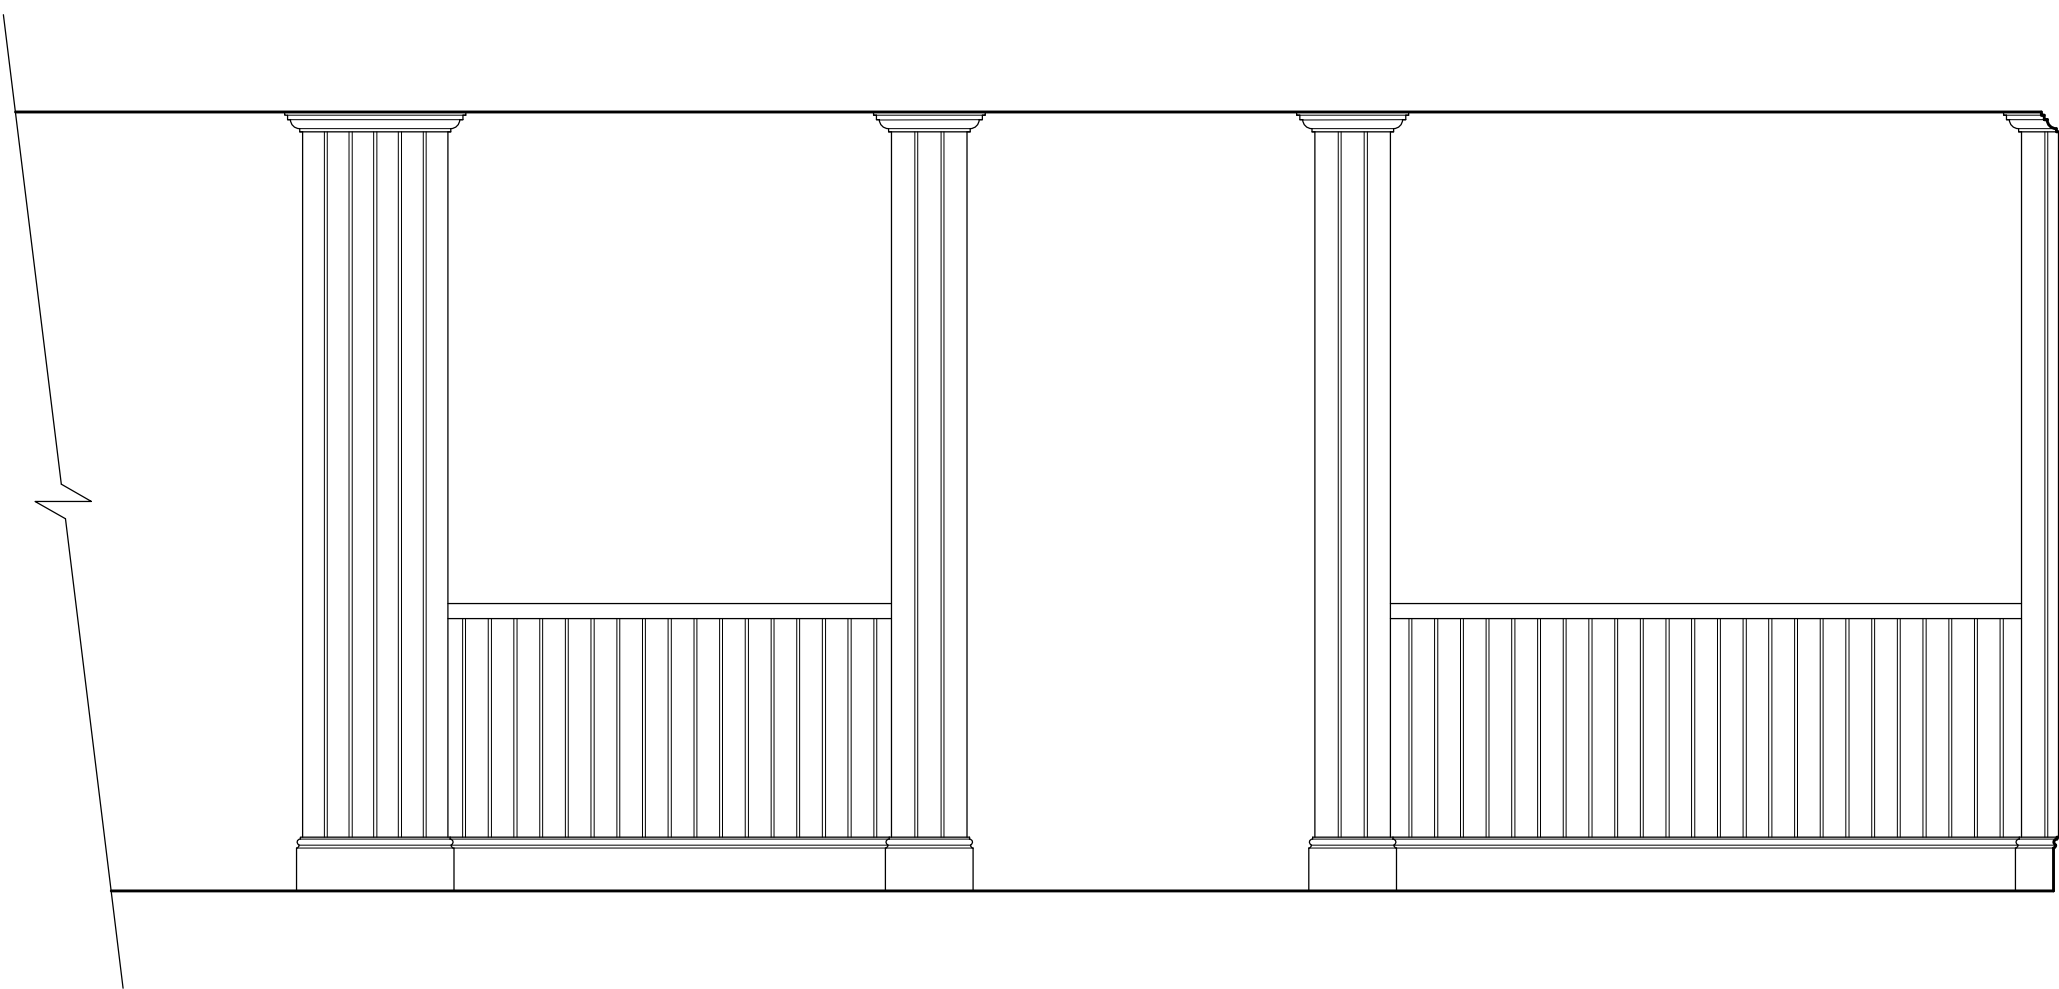

Proposed Elevation 1

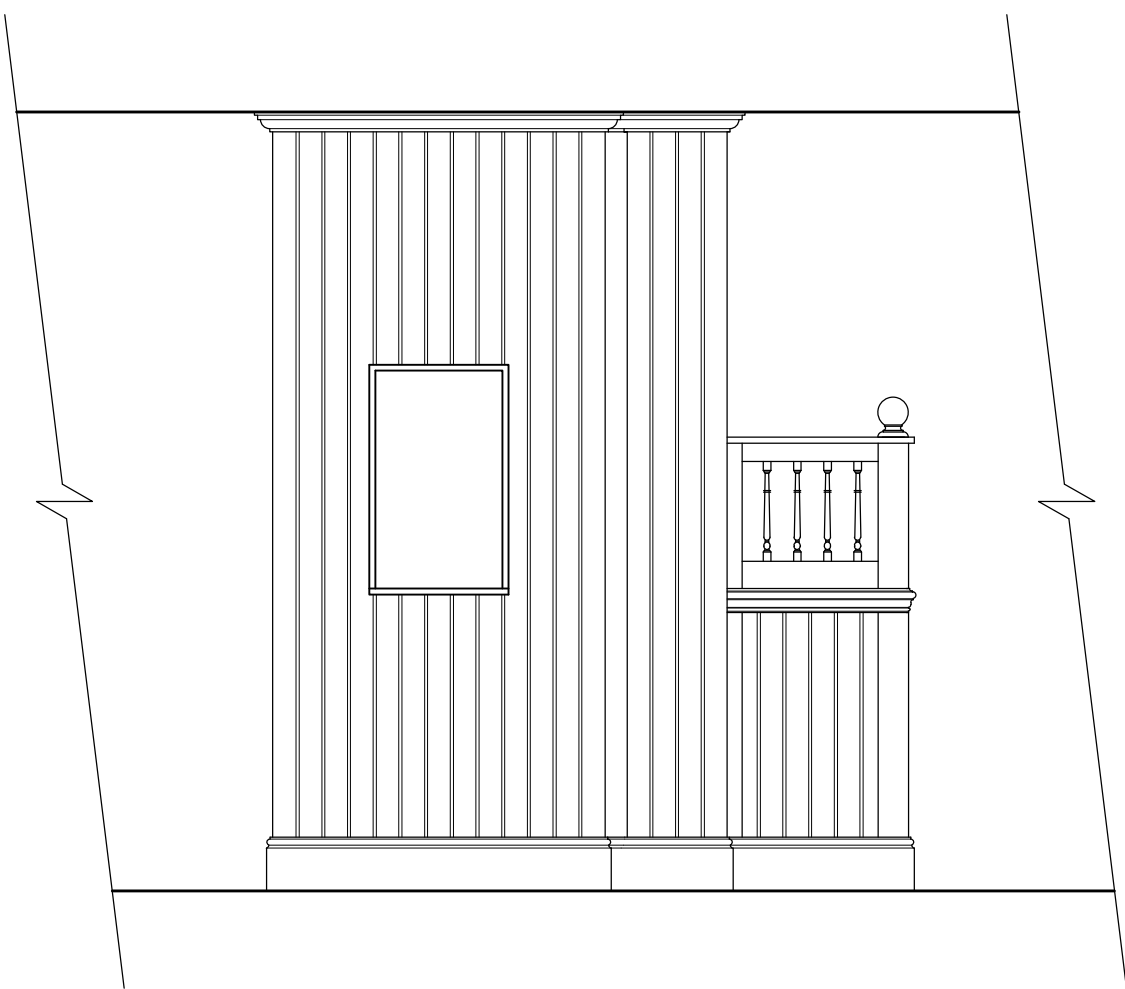

Proposed Elevation 2

REV	DESCRIPTION	DATE
<div><div>MBA</div><div>MERVYN BROWN ASSOCIATES LTD</div><div>Structural Engineers & Building Design Consultants</div><div>Studio F180, Riverside Business Centre,</div><div>Haldane Place, London SW18 4UQ</div><div>Tel: 020 8875 9115</div><div>E-Mail: mba@mbassocltd.co.uk</div><div>Website: mervynbrownassociates.co.uk</div></div>		
Client		
Site Location The Roebuck PH 15 Pond Street, London NW3 2PN		
Title Proposed First Floor Plan		
Scale 1:50 @ A1		
Date December 2016		
Drawing No. 1657 / 04		