


GROUND FLOOR PLAN

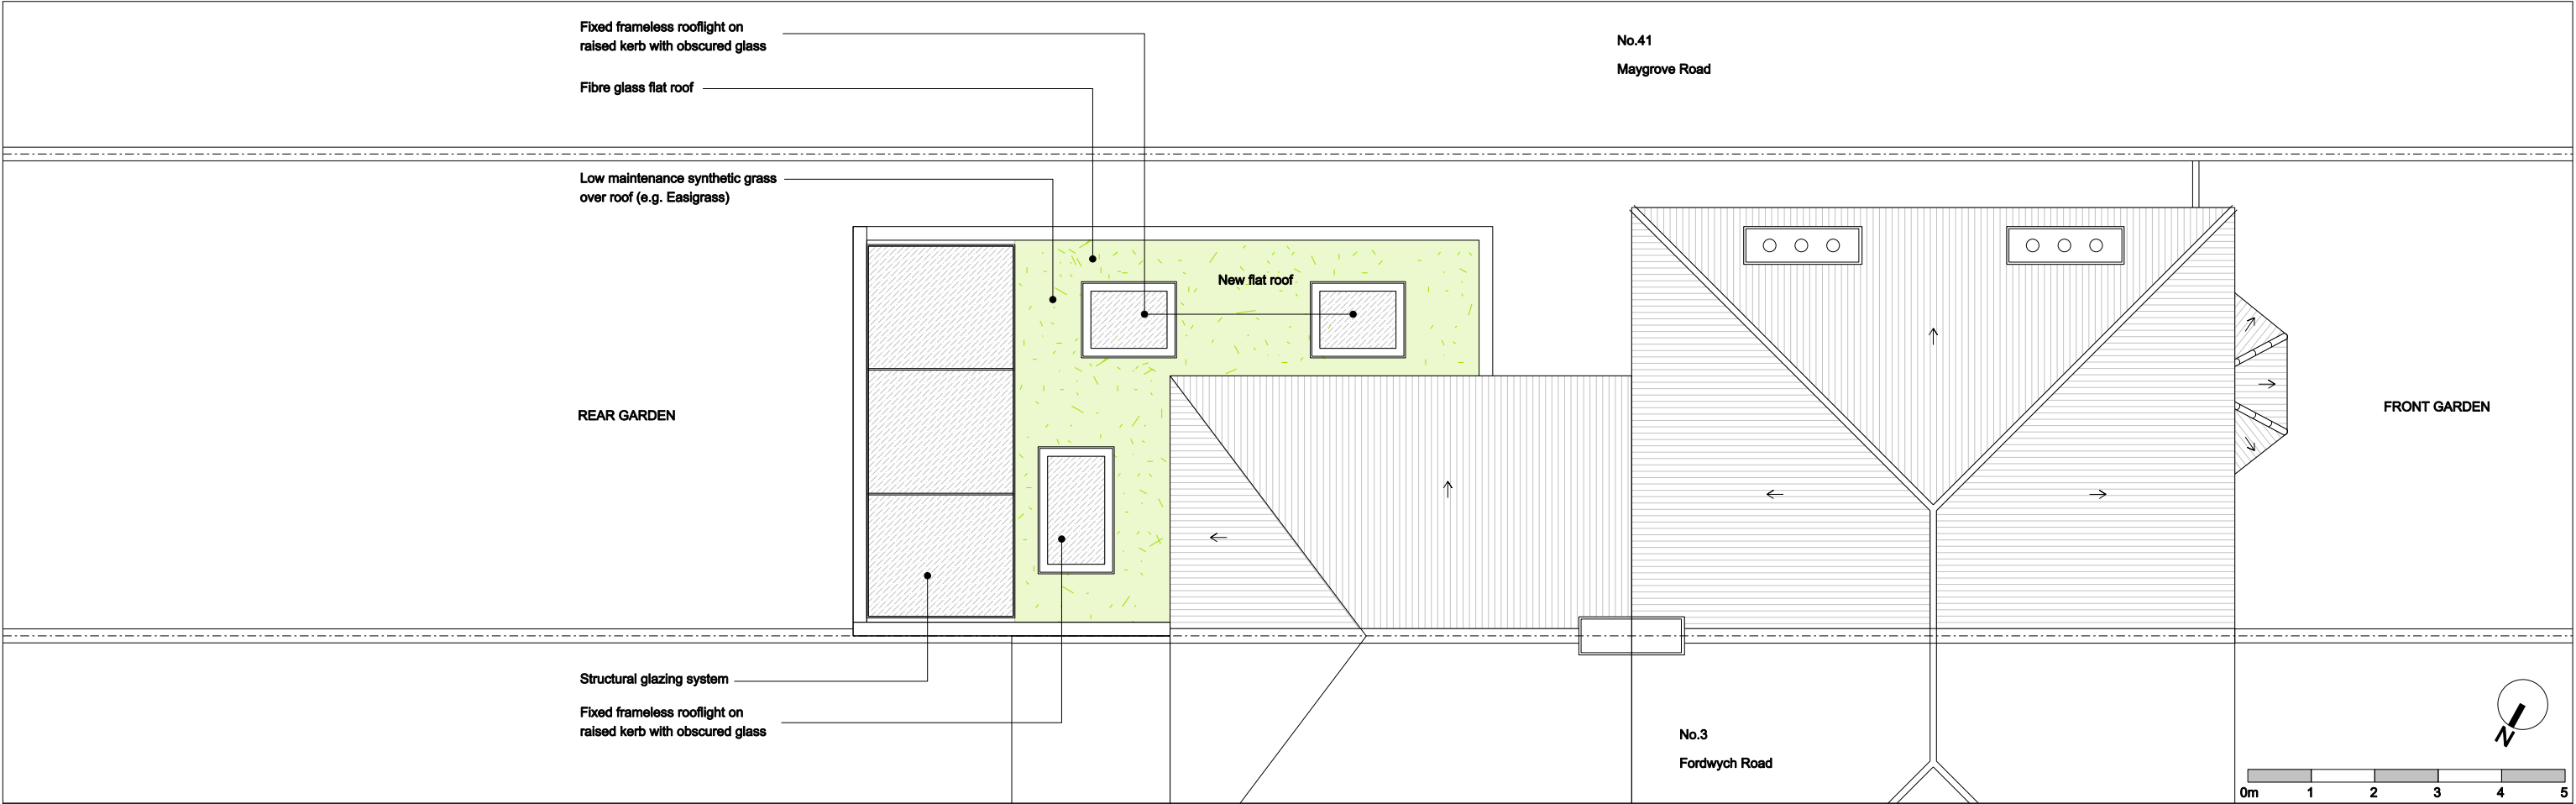

ROOF PLAN

Rev:	Notes:	Unless stated otherwise, all dimensions are in millimetres. All dimensions to be checked and confirmed on site by contractor and as such are to be his responsibility. Any errors, omissions or discrepancies on this drawing are to be reported to the architect.	JOE WRIGHT ARCHITECTS t: www.joewrightarchitects.co.uk e: info@joewrightarchitects.co.uk	Client: Project: Ground Floor Flat, 1 Fordwych Road, NW2 3TN Extension and Refurbishment	Drawing: Proposed Drawing Title: Plans	Scale: 1:100 @ A3	Date: 16.12.16
						Dwg No: 1603-01_PL_101	Rev: F