





FRONT ELEVATION

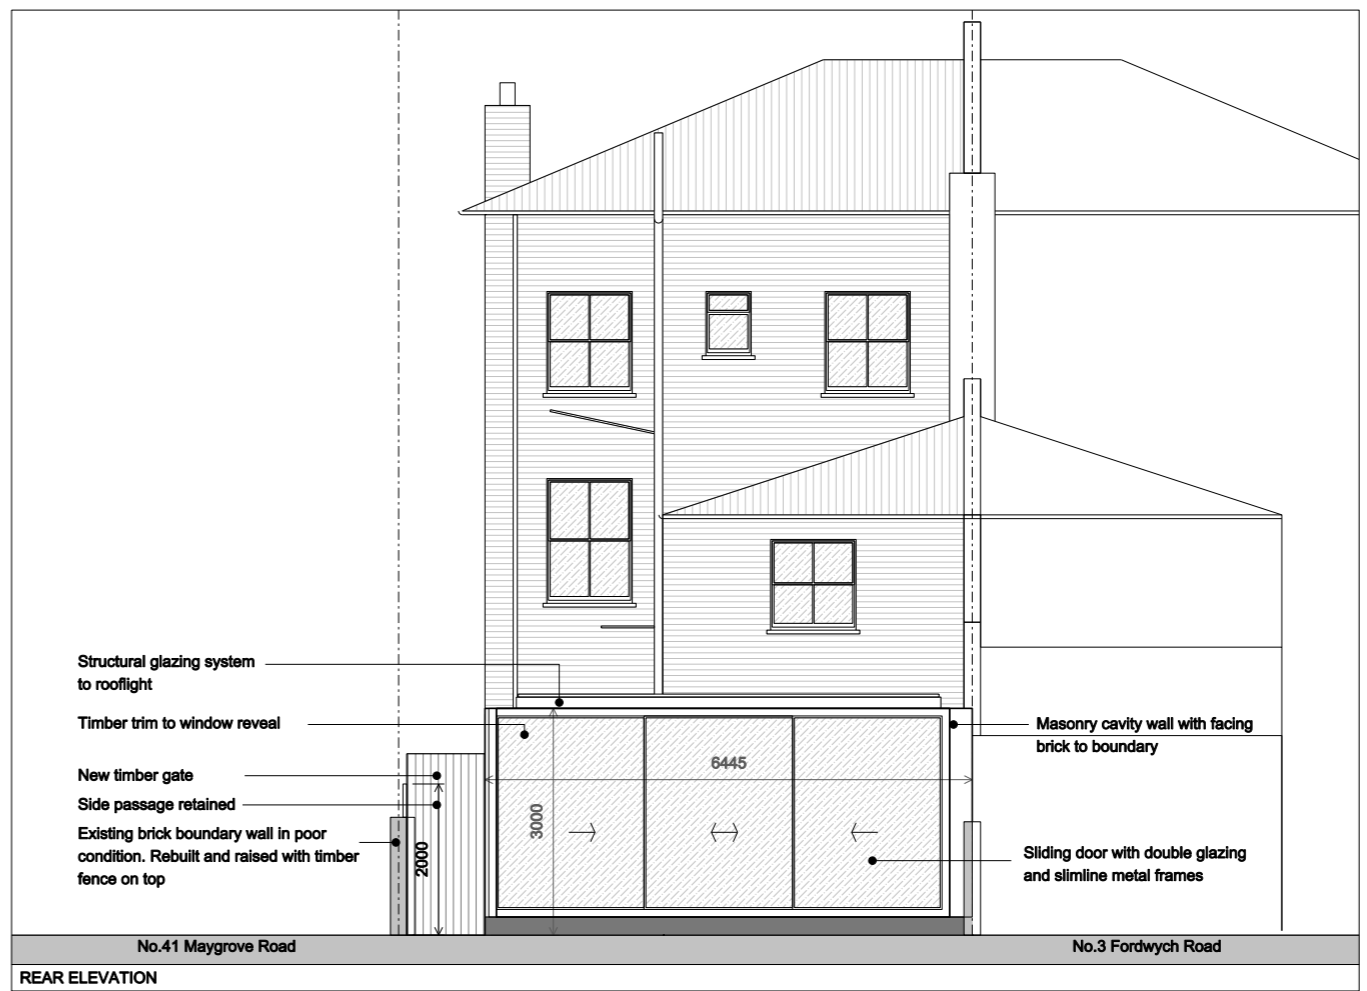

REAR ELEVATION



SIDE ELEVATION

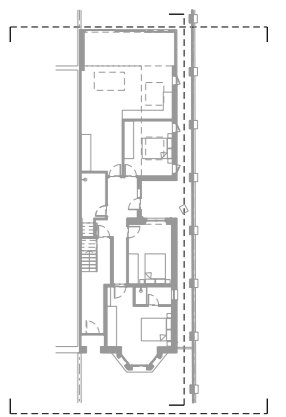

FORDWYCH ROAD  
KEY PLAN

Rev:	Notes: Unless stated otherwise, all dimensions are in millimetres. All dimensions to be checked and confirmed on site by contractor and as such are to be his responsibility. Any errors, omissions or discrepancies on this drawing are to be reported to the architect.	<b>JOE WRIGHT ARCHITECTS</b> t: www.joewrightarchitects.co.uk e: info@joewrightarchitects.co.uk	Client:	Drawing: Proposed Drawing	Scale: 1:100 @ A3	Date: 16.12.16
			Project: Ground Floor Flat, 1 Fordwych Road, NW2 3TN Extension and Refurbishment	Title: Elevation	Dwg No: 1603-01_PL_102	Rev: F