

NOTES
 Do not scale from this drawing.
 Check all dimensions on site before fabrication or setting out.
 This document is copyright and may not be reproduced without permission of the owner.
 Survey information based on Plowman Craven drawing 35557F-02B, dated September 2016.

ISSUED / REVISED		
NO.	DATE	DESCRIPTION
1	25.11.2016	ISSUED FOR PLANNING

- Legend**
- TITLE BOUNDARY LINE
 - DEMOLITION
 - DEMOLITION - SALVAGE
 - EXISTING - RETAINED



Client
 TAMARES


Architects
FARSHID MOUSSAVI ARCHITECTURE
 66 Warwick Square, London, SW1V 2AP
 T: +44 (0)20 7033 6490
 www.farshidmoussavi.com

Project
ZABLUDOWICZ COLLECTION
176 PRINCE OF WALES ROAD

Title
Demolition
Ground Floor Plan

Proj N°	Drawn by	Checked by	Scale
310	SJ	FSM	1:200- A3
Date	Rev	Signed	
25.11.2016	01	FMA	
Number			

FMA-310-D-020-01

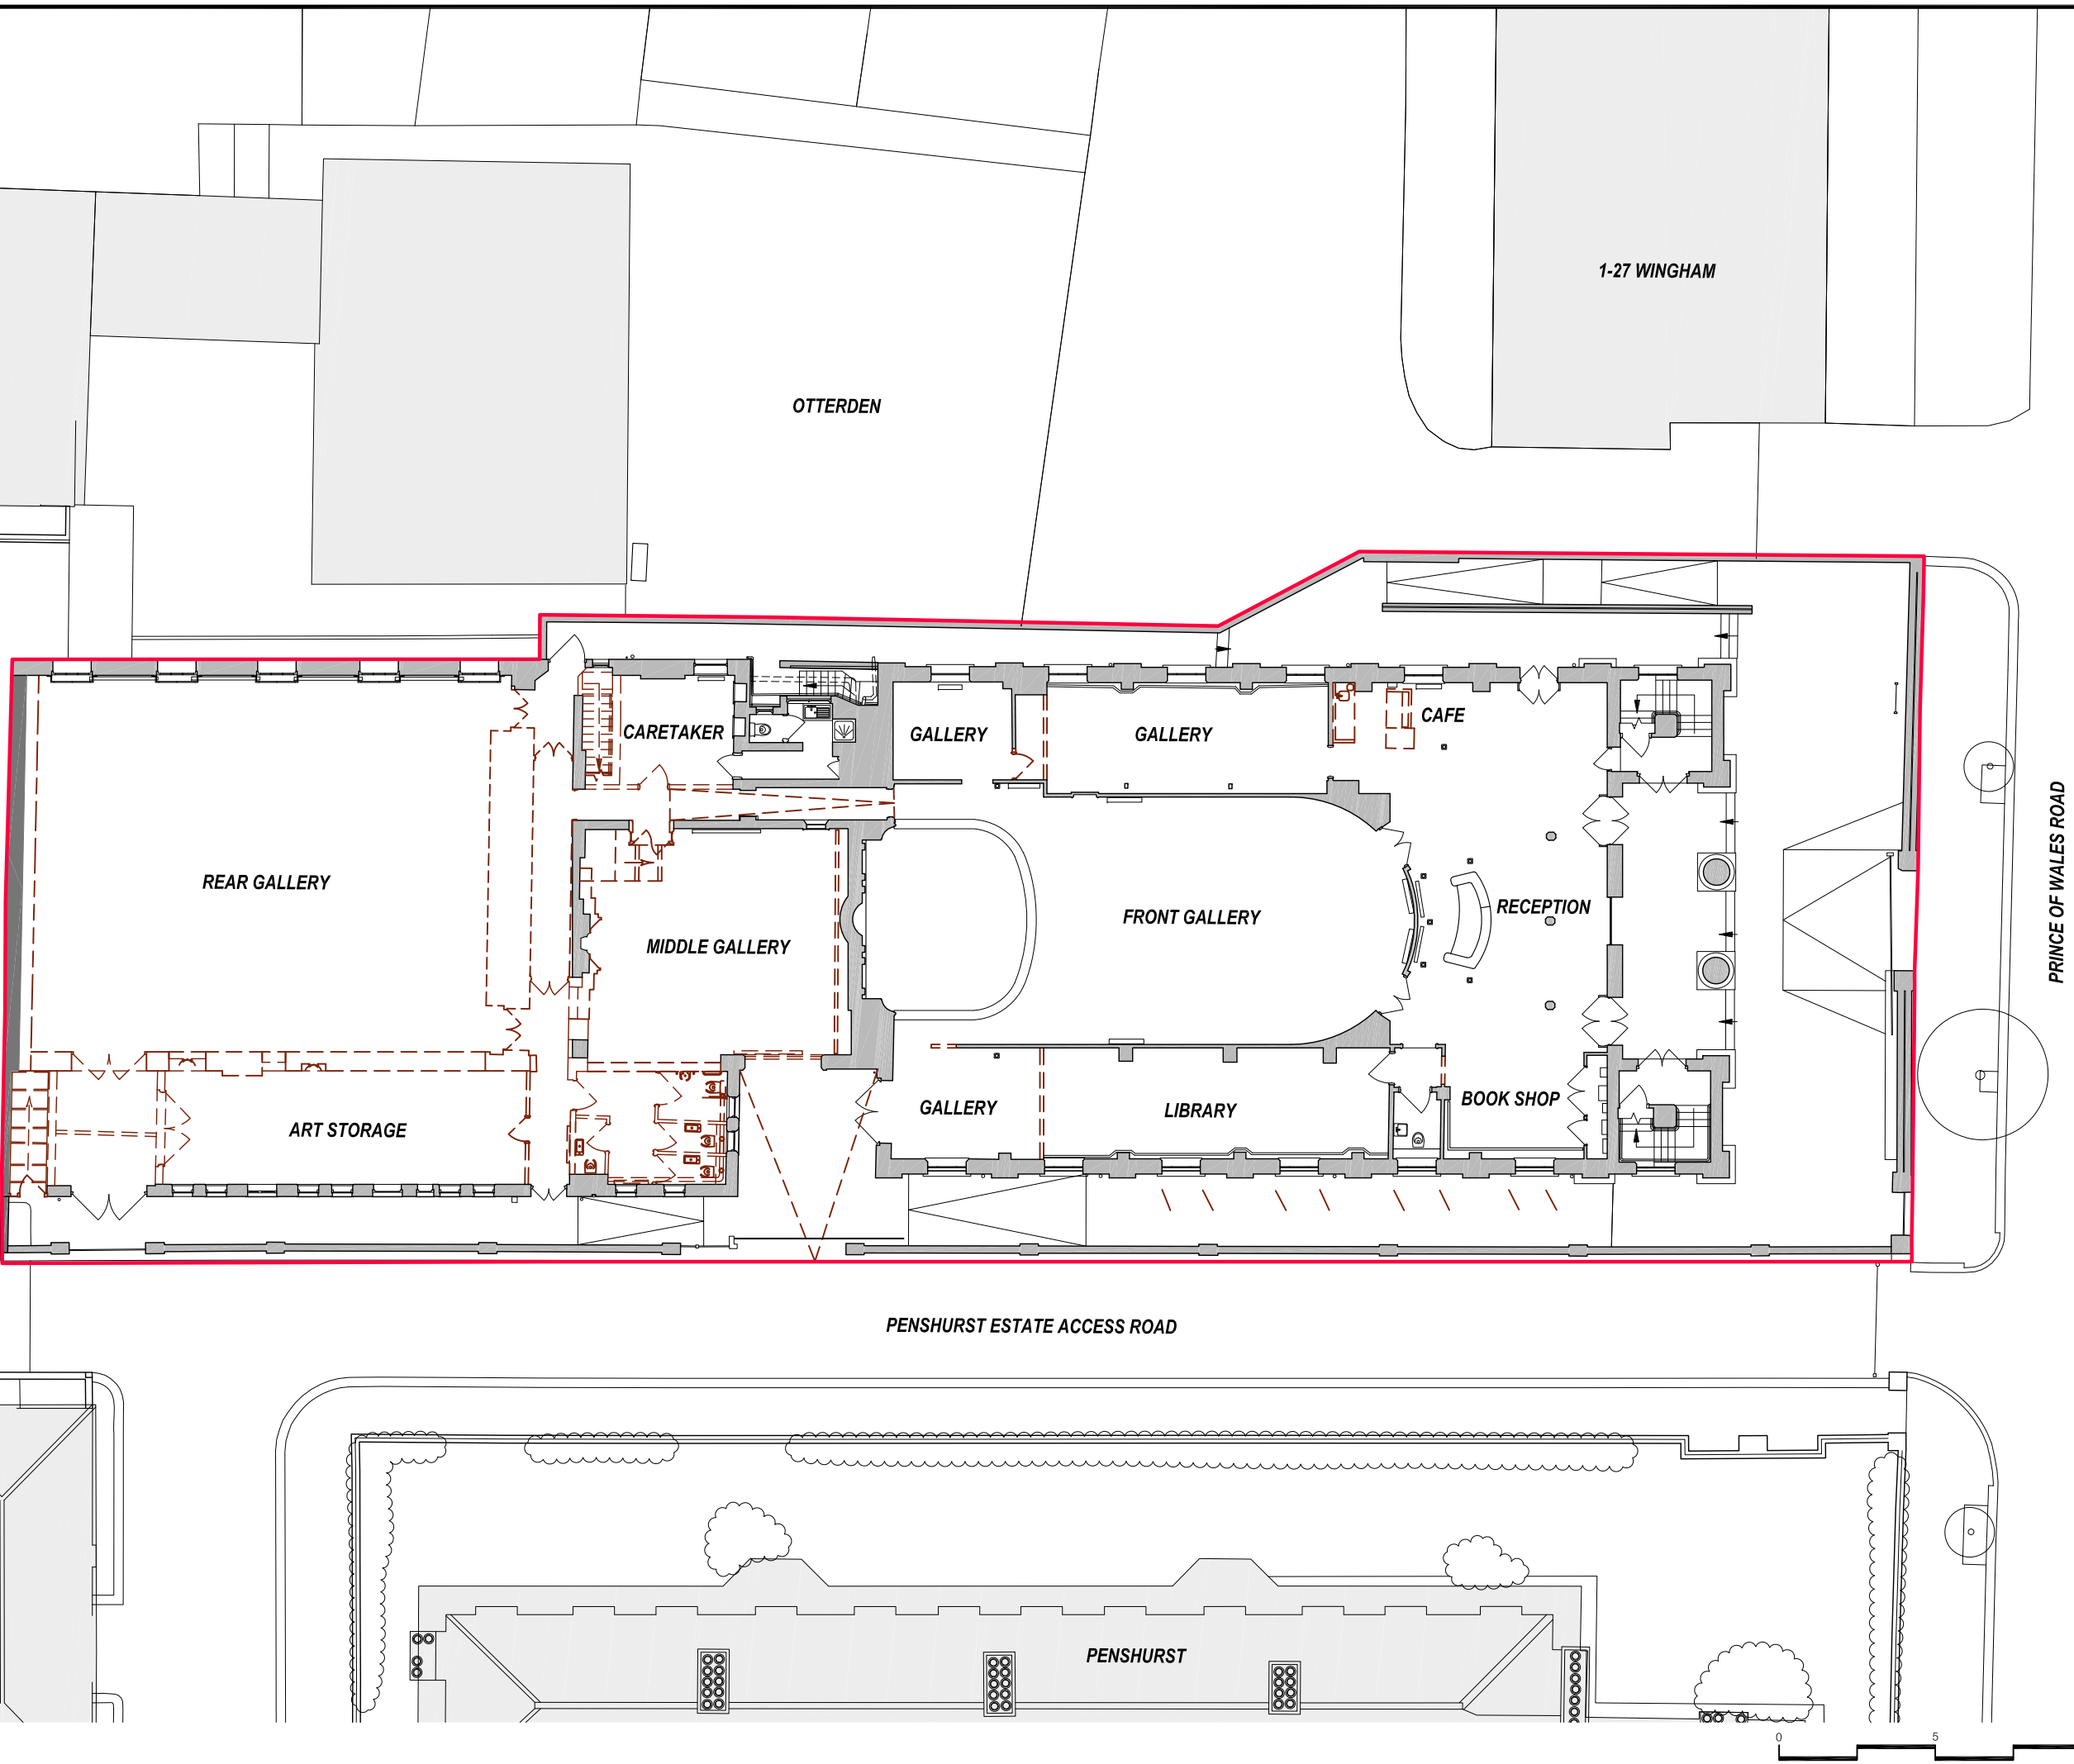


NOTES

Do not scale from this drawing.
 Check all dimensions on site before fabrication or setting out.
 This document is copyright and may not be reproduced without permission of the owner.
 Survey information based on Plowman Craven drawing 35557F-03B, dated September 2016.

ISSUED / REVISED		
NO.	DATE	DESCRIPTION
1	25.11.2016	ISSUED FOR PLANNING

- Legend
- TITLE BOUNDARY LINE
 - DEMOLITION
 - DEMOLITION - SALVAGE
 - EXISTING - RETAINED

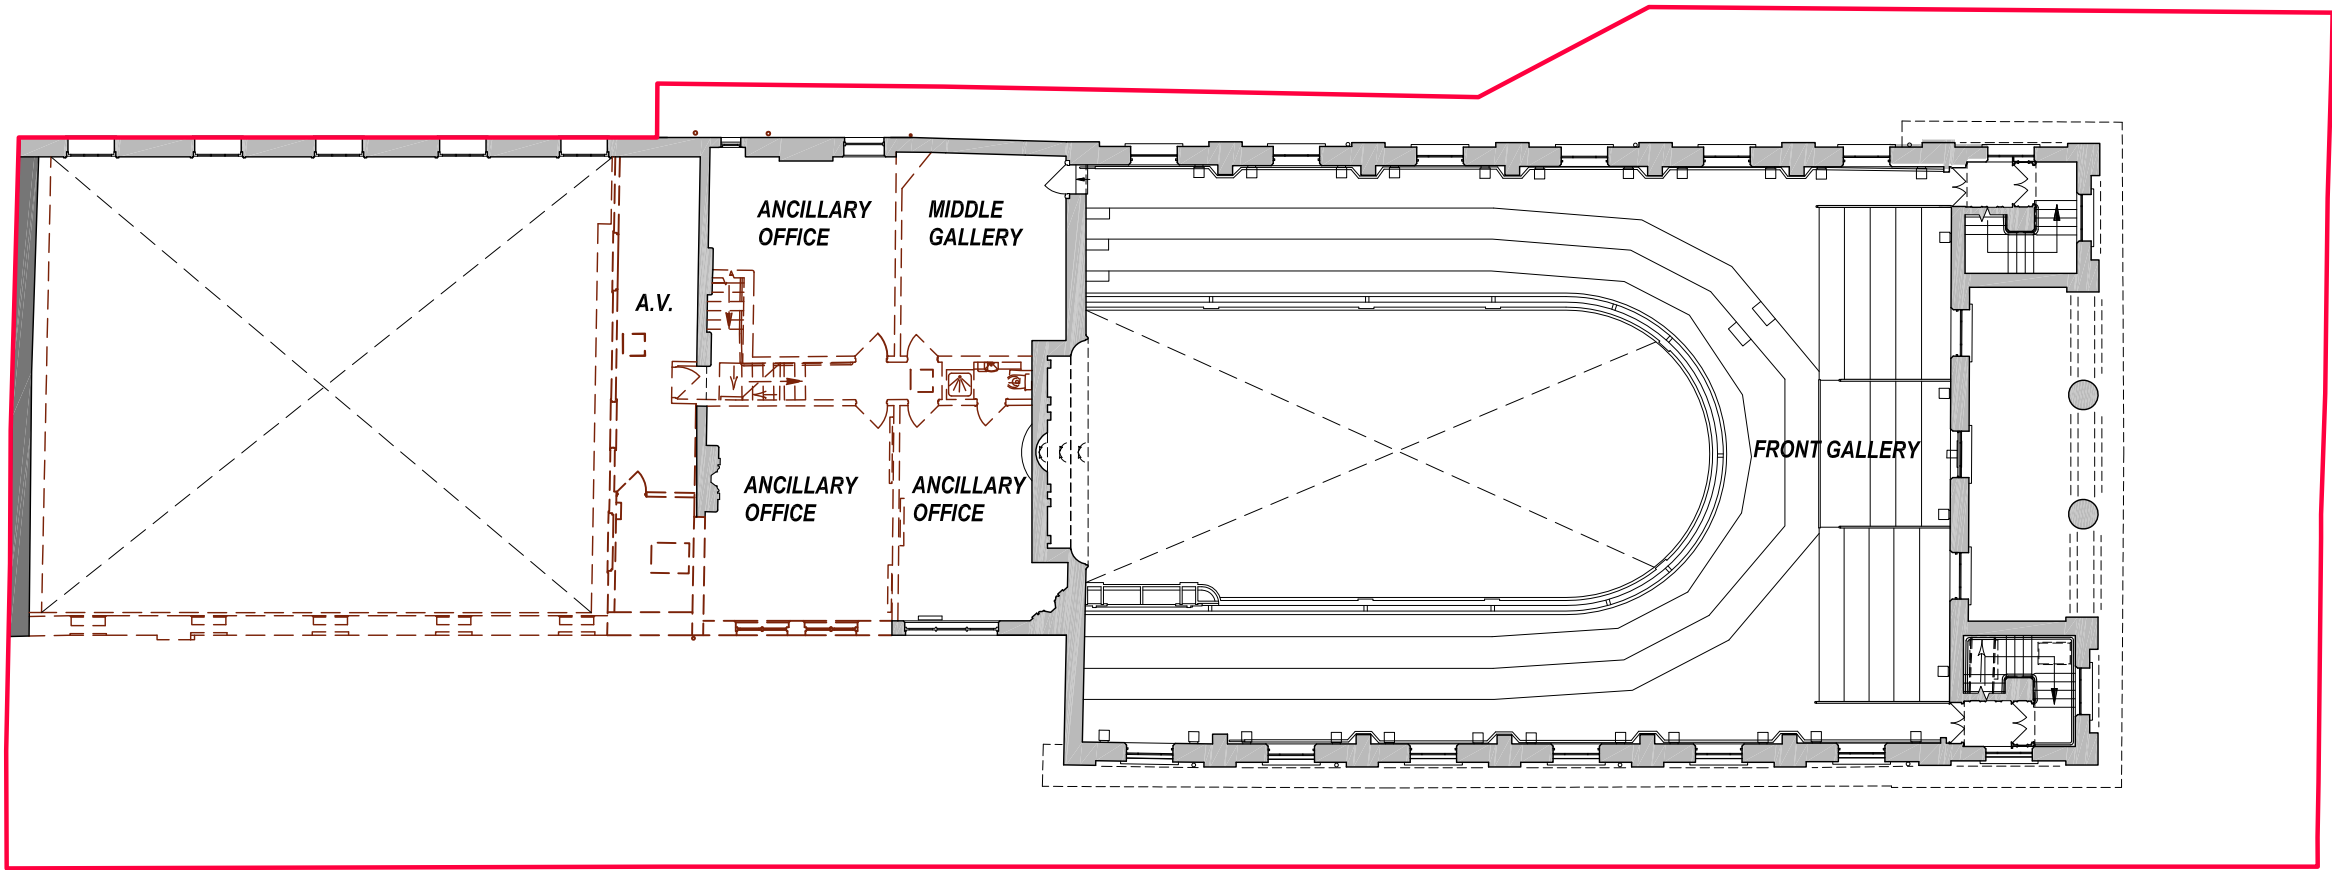

Client
 TAMARES

Architects
FARSHID MOUSSAVI ARCHITECTURE
 66 Warwick Square, London, SW1V 2AP
 T: +44 (0)20 7033 6490
 www.farshidmoussavi.com

Project
ZABLUDOWICZ COLLECTION
 176 PRINCE OF WALES ROAD

Title
Demolition
First Floor Plan

Proj N°	Drawn by	Checked by	Scale
310	SJ	FSM	1:200- A3
Date	Rev	Signed	
25.11.2016	01	FMA	

Number
FMA-310-D-021-01



NOTES


Do not scale from this drawing.
 Check all dimensions on site before fabrication or setting out.
 This document is copyright and may not be reproduced without permission of the owner.
 Survey information based on Plowman Craven drawing 35557F-01B & 35557F-02B, dated September/ October 2016.

ISSUED / REVISED

NO.	DATE	DESCRIPTION
1	25.11.2016	ISSUED FOR PLANNING

Legend

- TITLE BOUNDARY LINE
- DEMOLITION
- EXISTING - RETAINED

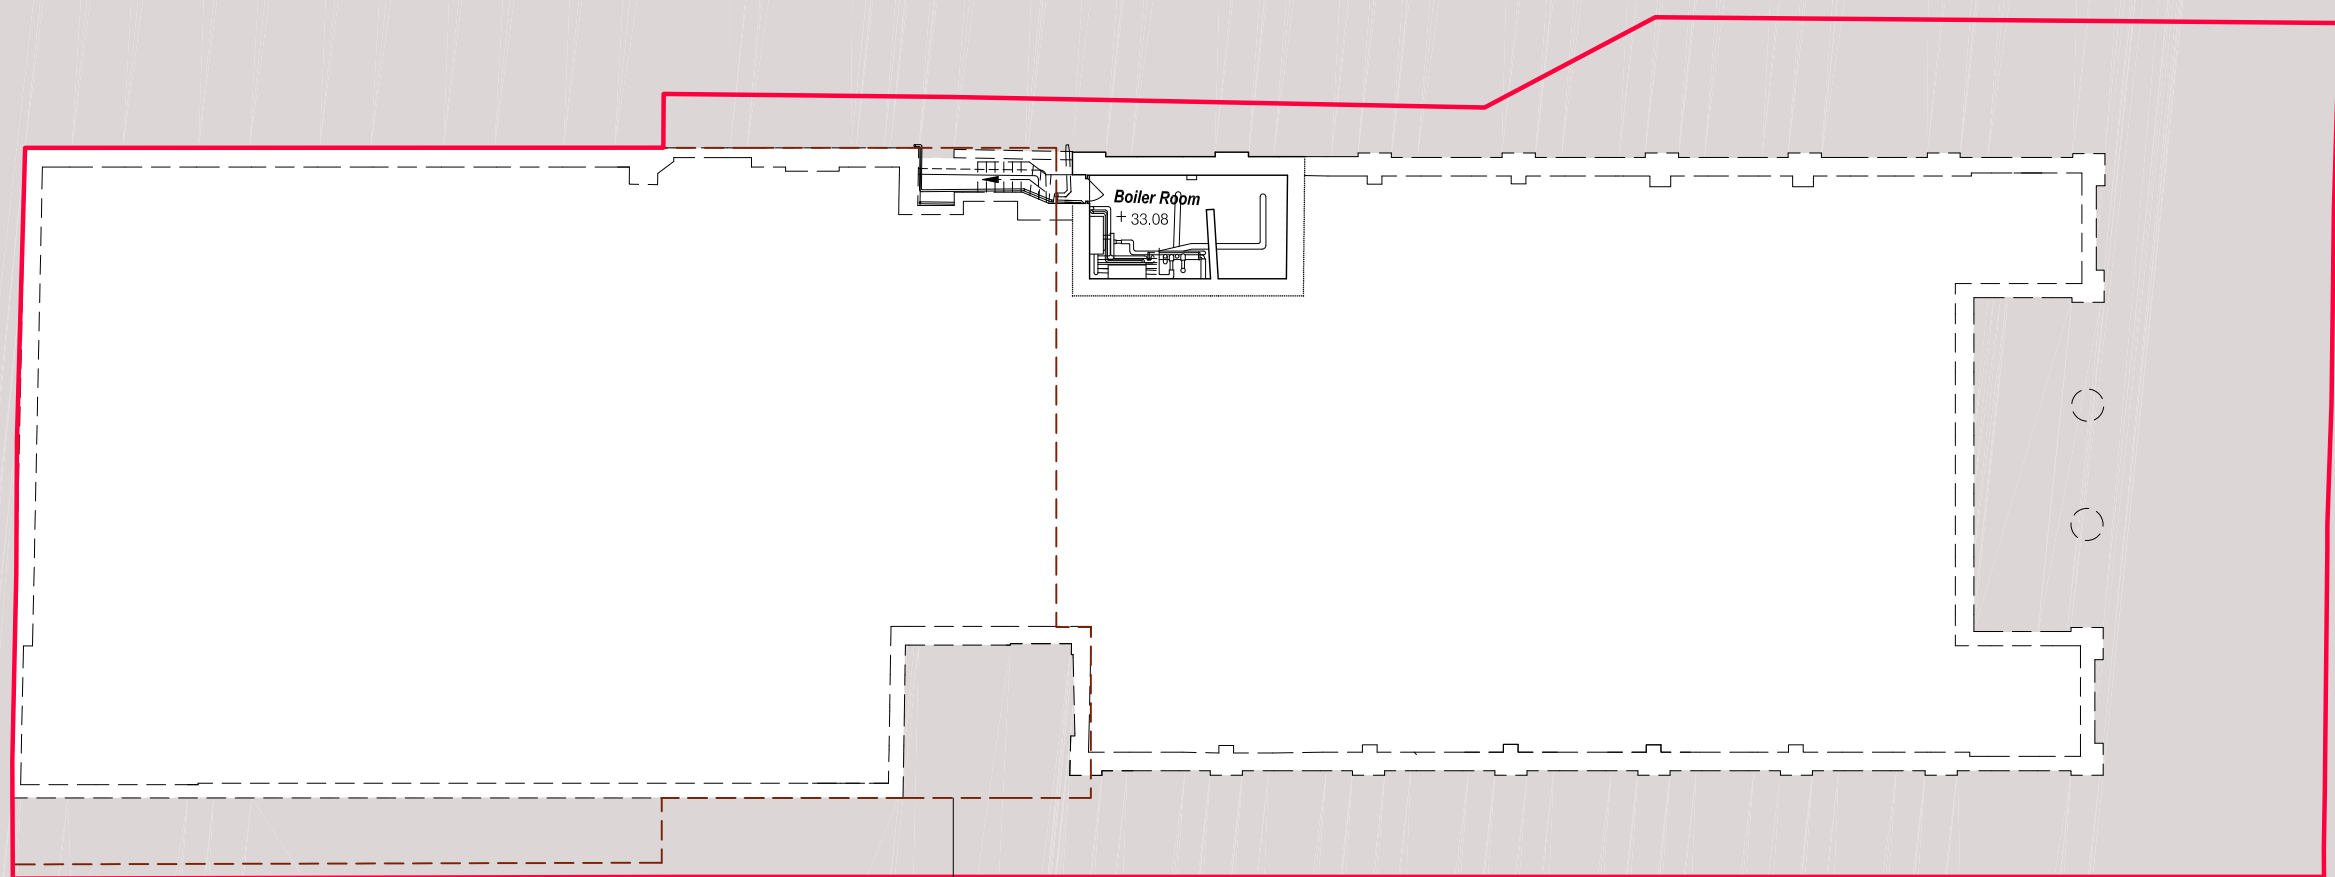

Refer to Basement Impact Assessment
 for degree and method of excavation works



Client

TAMARES

Architects

FARSHID MOUSSAVI ARCHITECTURE
 66 Warwick Square, London, SW1V 2AP
 T: +44 (0)20 7033 6490
 www.farshidmoussavi.com

Project

ZABLUDOWICZ COLLECTION
176 PRINCE OF WALES ROAD

Title

Demolition
Basement Floor

Proj N°	Drawn by	Checked by	Scale
310	SJ	FSM	1:200- A3
Date	Rev	Signed	
25.11.2016	01	FMA	

Number


FMA-310-D-022-01



NOTES
 Do not scale from this drawing.
 Check all dimensions on site before fabrication or setting out.
 This document is copyright and may not be reproduced without permission of the owner.
 Survey information based on Plowman Craven drawing 35557R-01B, dated September 2016.

ISSUED / REVISED		
NO.	DATE	DESCRIPTION
1	25.11.2016	ISSUED FOR PLANNING

- Legend**
- TITLE BOUNDARY LINE
 - DEMOLITION
 - EXISTING - RETAINED

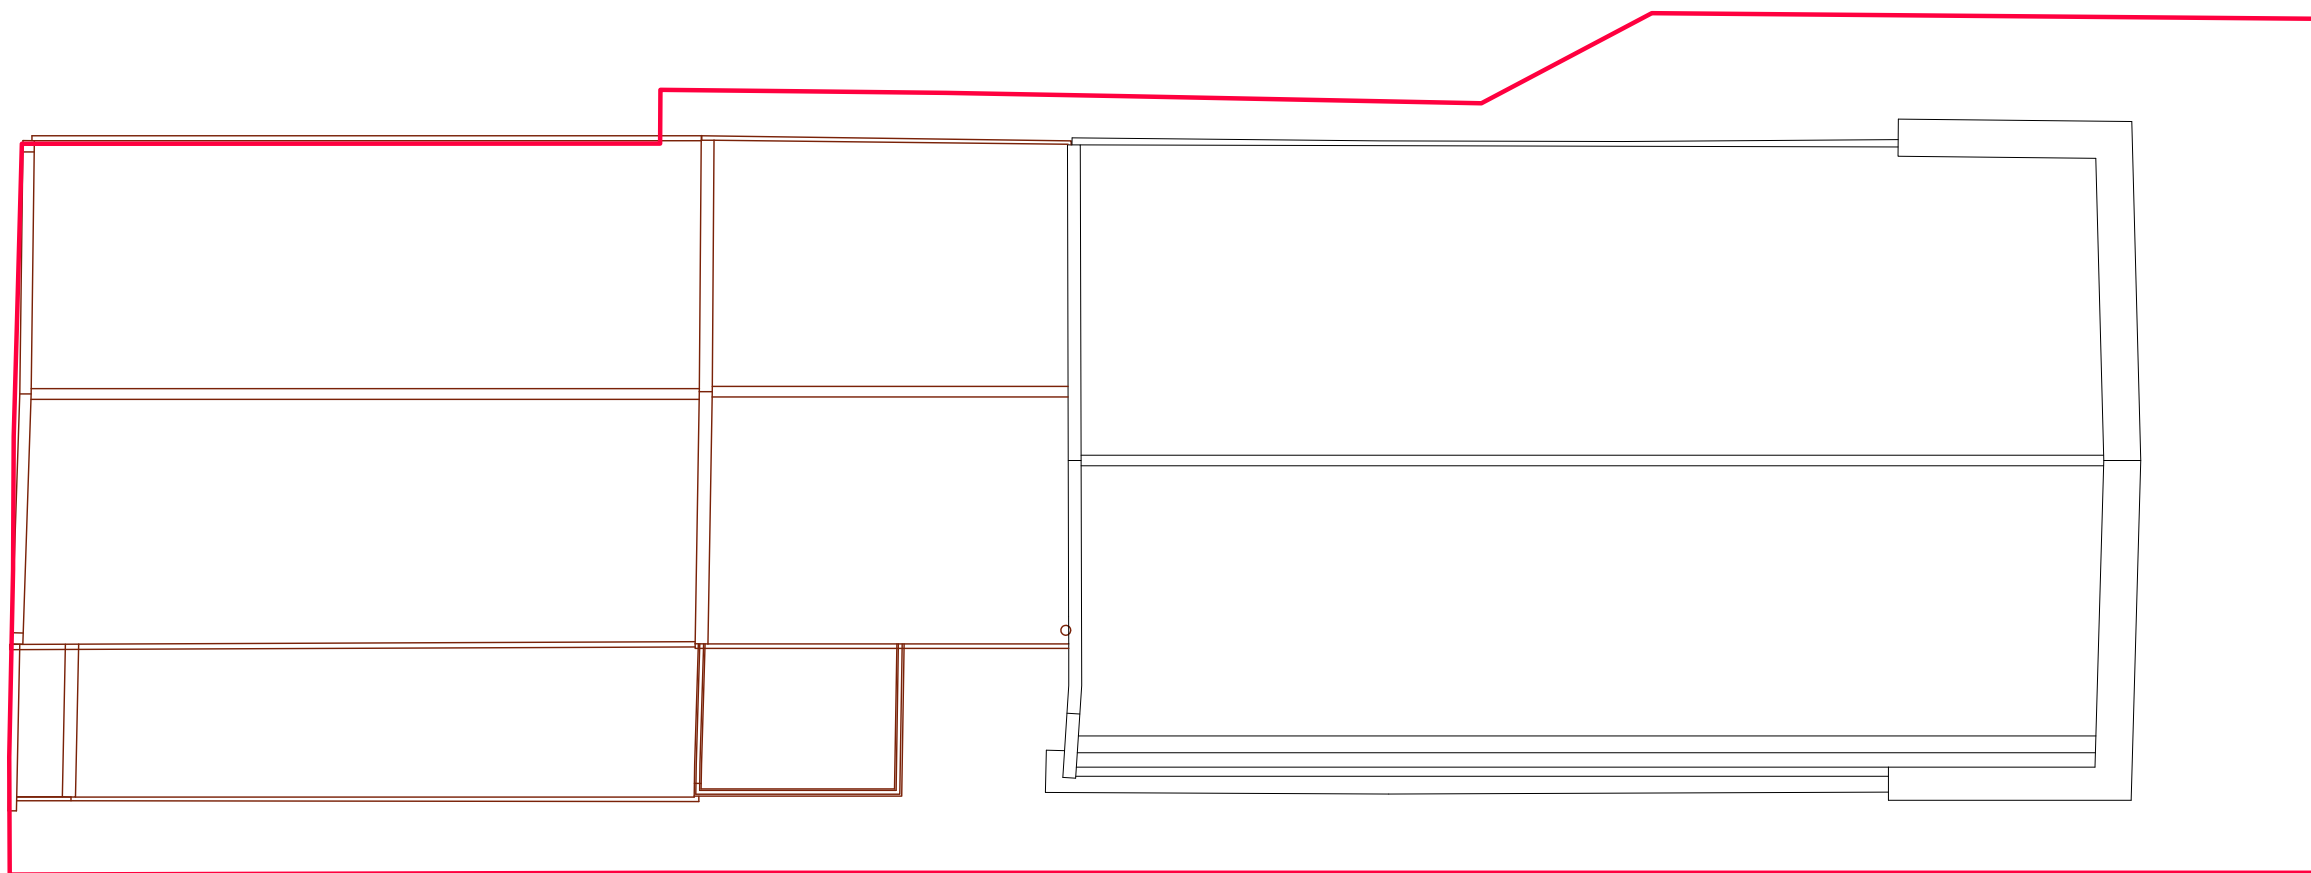

Client
 TAMARES


Architects
FARSHID MOUSSAVI ARCHITECTURE
 66 Warwick Square, London, SW1V 2AP
 T: +44 (0)20 7033 6490
 www.farshidmoussavi.com

Project
ZABLUDOWICZ COLLECTION
176 PRINCE OF WALES ROAD

Title
Demolition
Roof Plan

Proj N°	Drawn by	Checked by	Scale
310	SJ	FSM	1:200- A3
Date	Rev	Signed	
25.11.2016	01	FMA	


Number
FMA-310-D-023-01

 

NOTES
 Do not scale from this drawing.
 Check all dimensions on site before fabrication or setting out.
 This document is copyright and may not be reproduced without permission of the owner.
 Survey information based on Plowman Craven drawing 35557S-01, dated September 2016.


ISSUED / REVISED		
NO.	DATE	DESCRIPTION
1	25.11.2016	ISSUED FOR PLANNING

- Legend
- DEMOLITION
 - DEMOLITION - SALVAGED
 - EXISTING - RETAINED

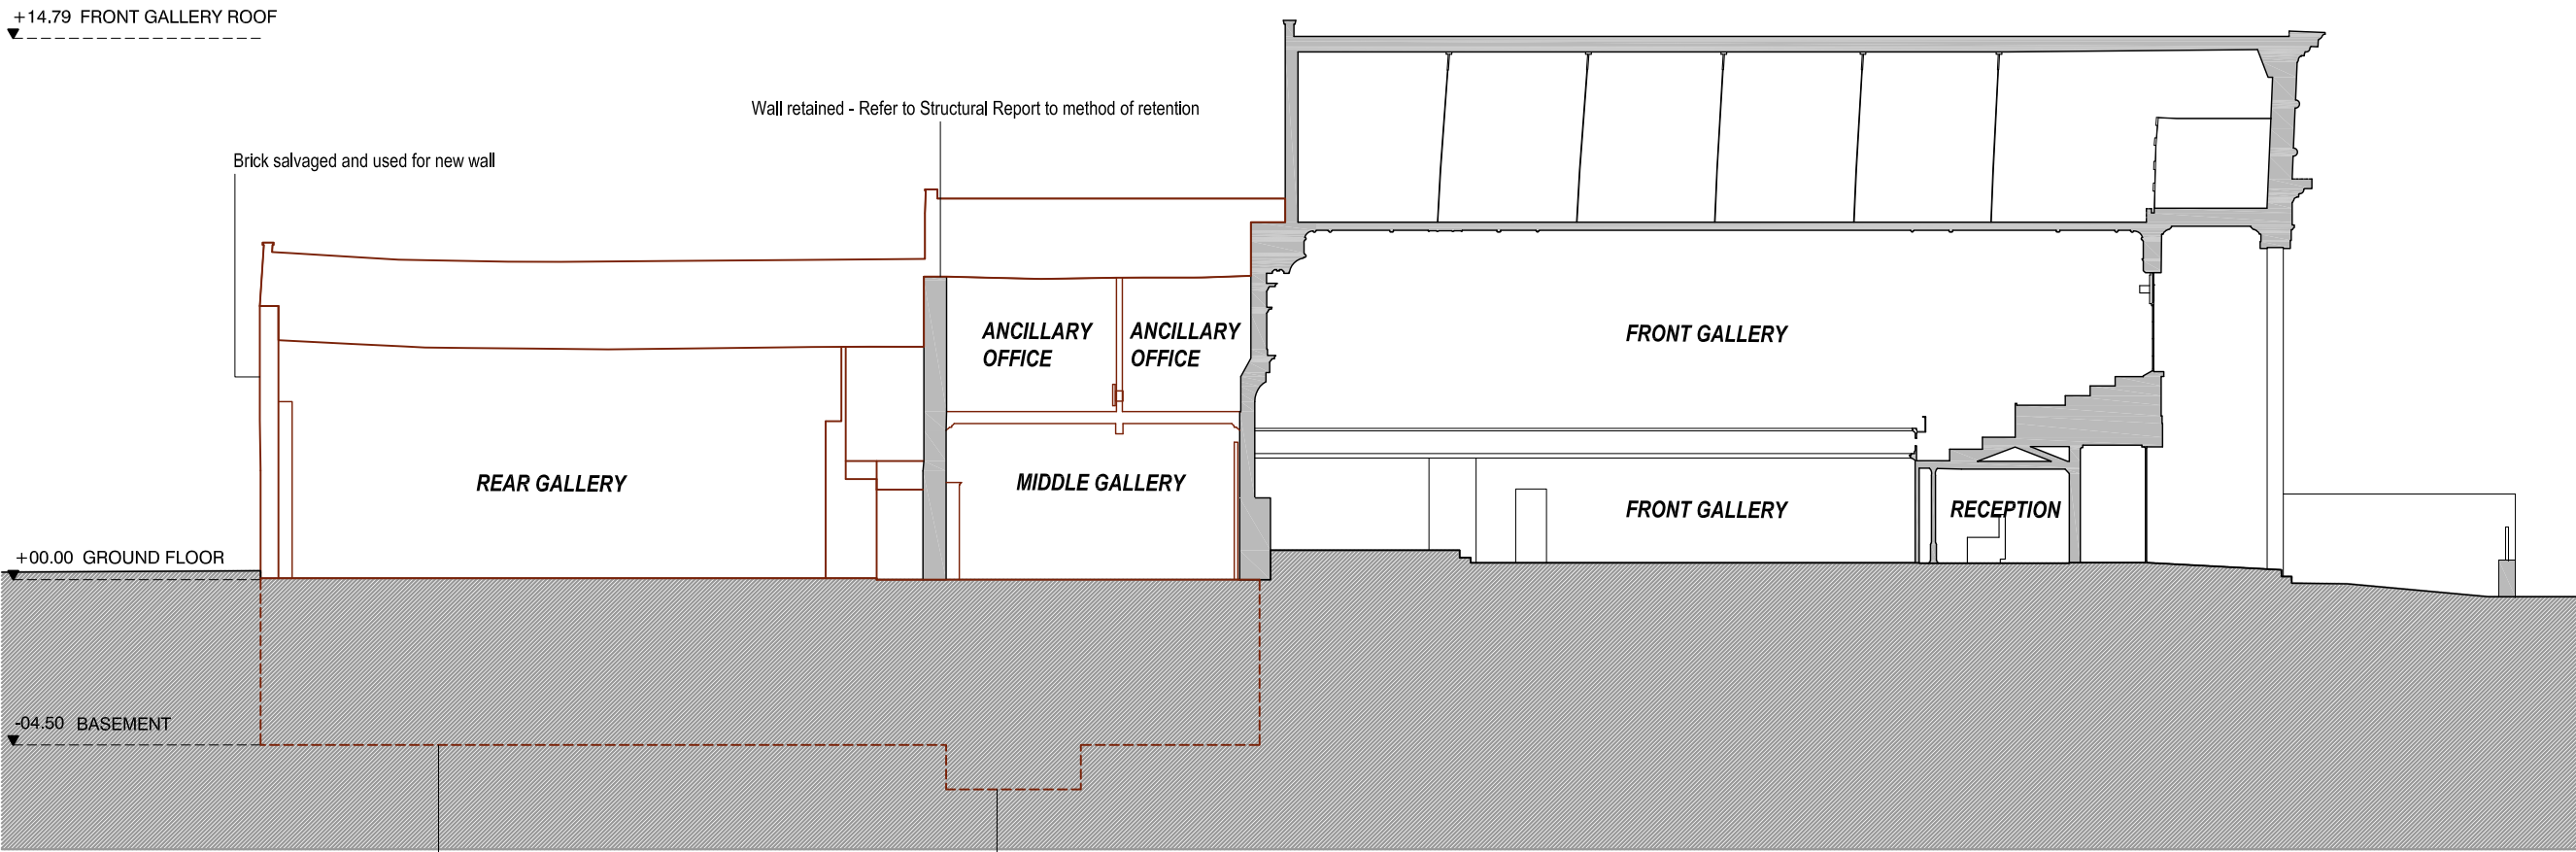

Refer to Basement Impact Assessment for degree and method of excavation works

Lift pit excavation required

 

Client
 TAMARES


Architects
FARSHID MOUSSAVI ARCHITECTURE
 66 Warwick Square, London, SW1V 2AP
 T: +44 (0)20 7033 6490
 www.farshidmoussavi.com

Project
ZABLUDOWICZ COLLECTION
176 PRINCE OF WALES ROAD

Title
Demolition SECTION AA'

Proj N°	Drawn by	Checked by	Scale
310	SJ	FSM	1:200- A3
Date	Rev	Signed	
25.11.2016	01	FMA	



Number
FMA-310-D-024-01

 


NOTES
 Do not scale from this drawing.
 Check all dimensions on site before fabrication or setting out.
 This document is copyright and may not be reproduced without permission of the owner.
 Survey Information based on Flowman Craven drawing 35557S-01, dated September 2016.

ISSUED / REVISED		
NO.	DATE	DESCRIPTION
1	25.11.2016	ISSUED FOR PLANNING

- Legend
- DEMOLITION
 - DEMOLITION - SALVAGED
 - EXISTING - RETAINED

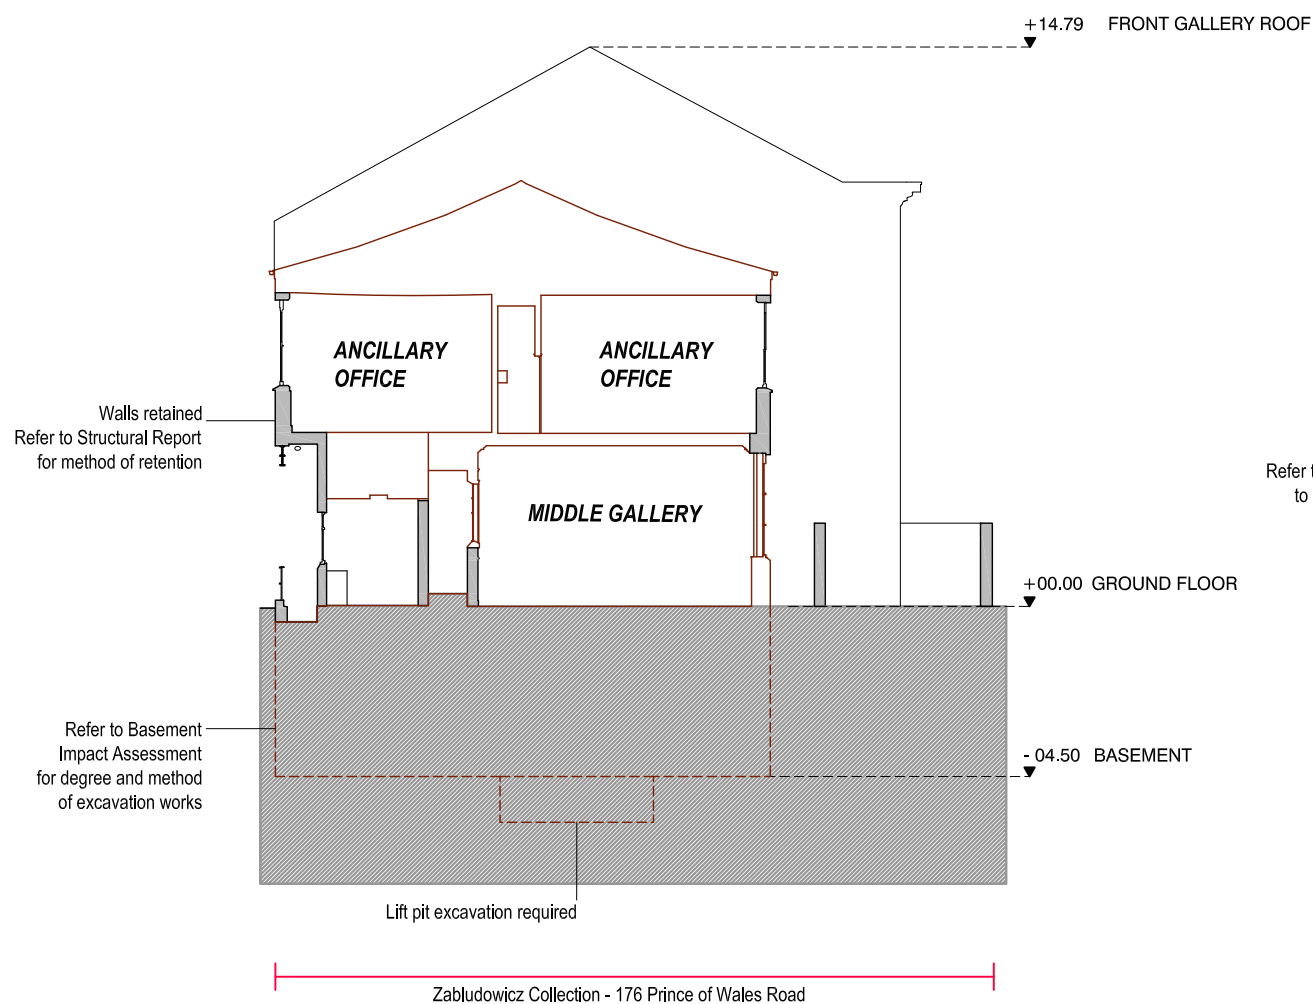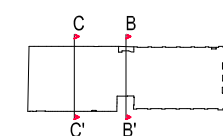

1 SECTION - BB'
 025 scale 1:200 @A3

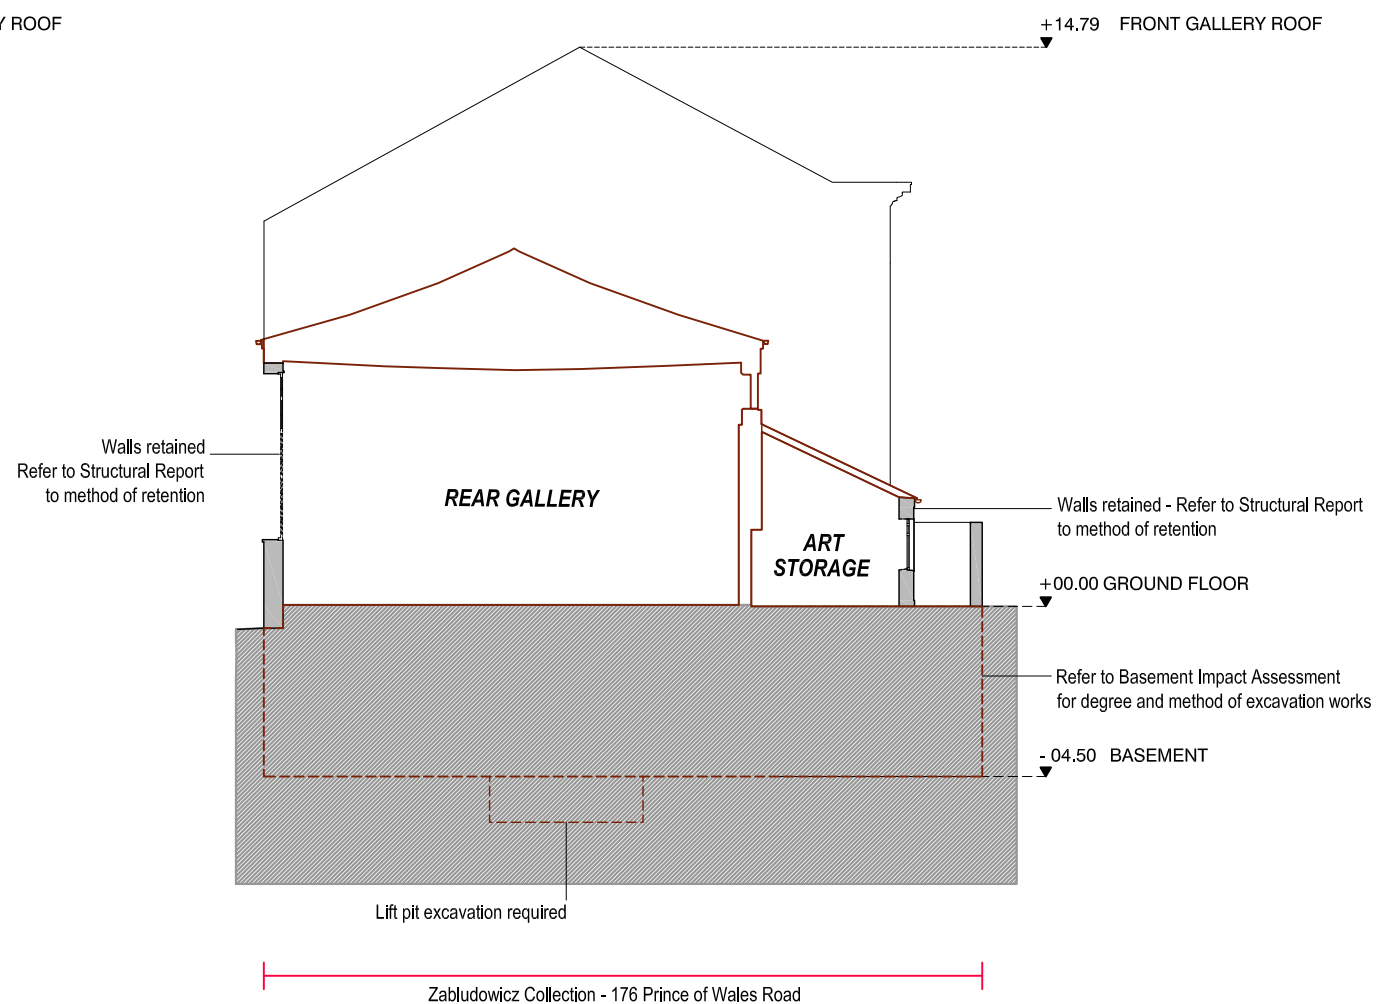

2 SECTION - CC'
 025 scale 1:200 @A3



Client
 TAMARES

Architects
FARSHID MOUSSAVI ARCHITECTURE
 66 Warwick Square, London, SW1V 2AP
 T: +44 (0)20 7033 6490
 www.farshidmoussavi.com

Project
ZABLUDOWICZ COLLECTION
176 PRINCE OF WALES ROAD

Title
Demolition
SECTIONS BB' & CC'




Proj N°	Drawn by	Checked by	Scale
310	SJ	FSM	1:200- A3
Date	Rev	Signed	
25.11.2016	01	FMA	


Number
FMA-310-D-025-01

NOTES
 Do not scale from this drawing.
 Check all dimensions on site before fabrication or setting out.
 This document is copyright and may not be reproduced without permission of the owner.
 Survey Information based on Plowman Craven drawing 35557E-01, dated September 2016.

ISSUED / REVISED		
NO.	DATE	DESCRIPTION
1	25.11.2016	ISSUED FOR PLANNING

 Legend

	DEMOLITION
	DEMOLITION - SALVAGED
	RETAINED

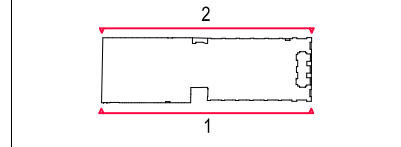

Client
 TAMARES

Architects
FARSHID MOUSSAVI ARCHITECTURE
 66 Warwick Square, London, SW1V 2AP
 T: +44 (0)20 7033 6490
 www.farshidmoussavi.com

Project
ZABLUDOWICZ COLLECTION
176 PRINCE OF WALES ROAD

Title
Demolition
Elevations West & East

Proj N°	Drawn by	Checked by	Scale
310	SJ	FSM	1:200- A3
Date	Rev	Signed	
25.11.2016	01	FMA	

Number
FMA-310-D-026-01

+14.79 FRONT GALLERY ROOF

+00.00 GROUND FLOOR



1 ELEVATION 1 - WEST
 026 scale 1:200 @A3

+14.79 FRONT GALLERY ROOF

+00.00






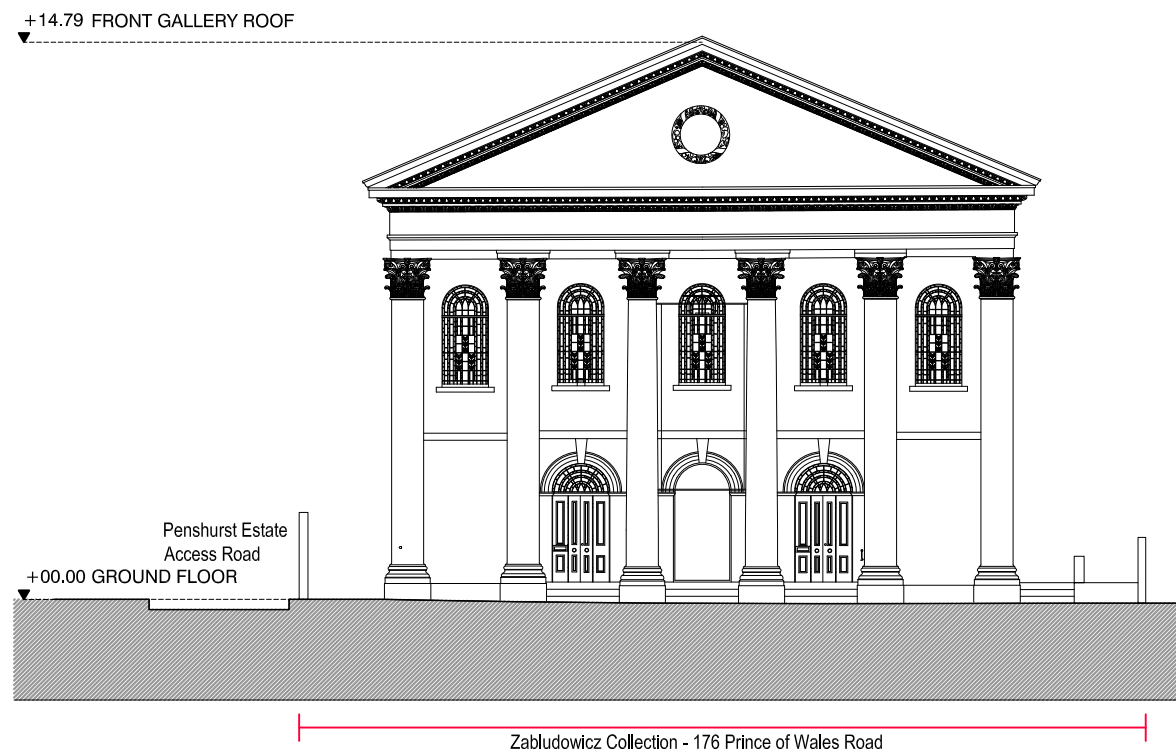
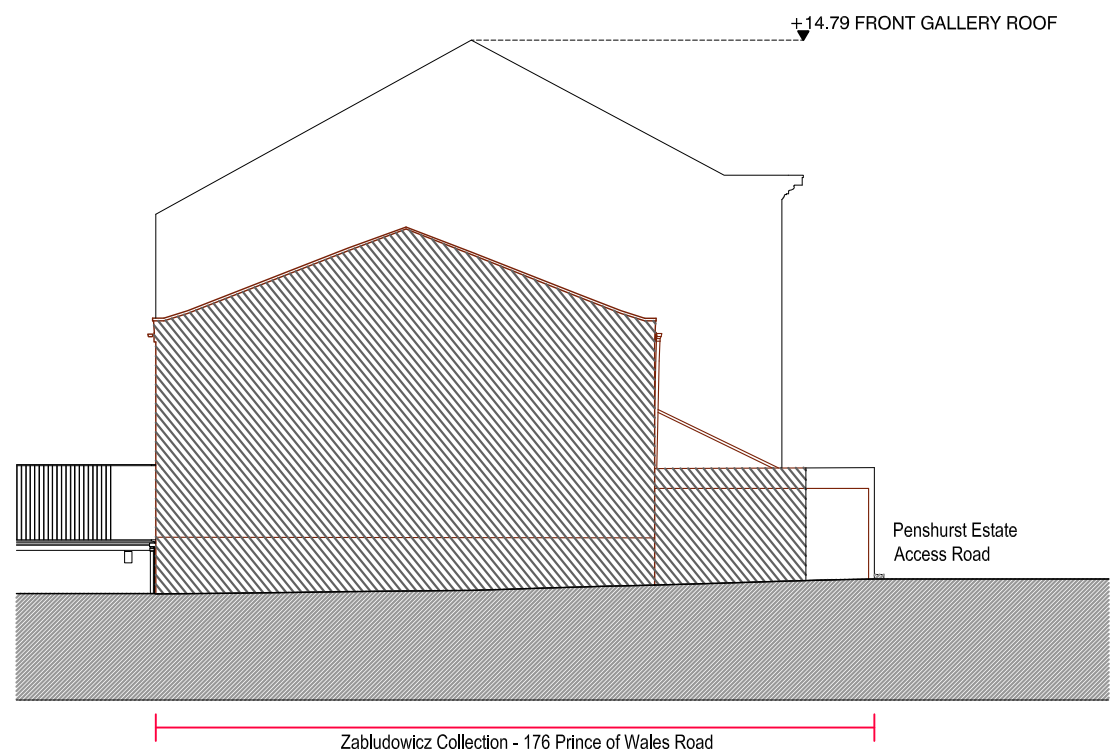
2 ELEVATION 2 - EAST
 026 scale 1:200 @A3



NOTES
 Do not scale from this drawing.
 Check all dimensions on site before fabrication or setting out.
 This document is copyright and may not be reproduced without permission of the owner.
 Survey information based on Flowman Craven drawing 35557E-01, dated September 2016.

ISSUED / REVISED		
NO.	DATE	DESCRIPTION
1	25.11.2016	ISSUED FOR PLANNING
2	28.11.2016	ISSUED FOR PLANNING

- Legend
-  DEMOLITION
 -  DEMOLITION - SALVAGED
 -  RETAINED



1 ELEVATION 3 - NORTH
 027 scale 1:200 @A3

2 ELEVATION 4 - SOUTH
 027 scale 1:200 @A3



Client
 TAMARES

Architects
FARSHID MOUSSAVI ARCHITECTURE
 66 Warwick Square, London, SW1V 2AP
 T: +44 (0)20 7033 6490
 www.farshidmoussavi.com

Project
ZABLUDOWICZ COLLECTION
176 PRINCE OF WALES ROAD

Title
Demolition
Elevations North & South

Proj N°	Drawn by	Checked by	Scale
310	SJ	FSM	1:200- A3
Date	Rev	Signed	
28.11.2016	02	FMA	

Number
FMA-310-D-027-02