

**PLEASE NOTE:**

1. ALL DIMENSIONS TO BE CHECKED ON SITE BEFORE FABRICATION.
2. CONTRACTOR TO REFER TO ENGINEERS DRAWING BEFORE PROCEEDING WITH WORKS.
3. ALL DRAWINGS AND DESIGNS ARE COVERED BY DESIGN RIGHT (INTELLECTUAL PROPERTY), AND MAY NOT BE DISTRIBUTED, COPIED OR ISSUED WITHOUT WRITTEN PERMISSION OF XUL.
4. ALL DESIGN CONCEPTS ARE THE SOLE PROPERTY OF XUL AND NO ADAPTATIONS, REPRODUCTIONS OR COPIES MAY BE MADE WITHOUT WRITTEN PERMISSION OF XUL.
5. THESE DRAWINGS ARE SUBJECT TO ANY VARIATION REQUIRED OR RECOMMENDATION BY ANY STATUTORY AUTHORITY, OR FOR THE BETTER CARRYING OUT OF THE WORKS.
6. SAMPLES TO BE PROVIDED BY CONTRACTOR FOR XUL APPROVAL.
7. ALL FINISHES TO XUL SATISFACTION.
8. ALL DRAWINGS TO BE APPROVED BY XUL BEFORE CONSTRUCTION.

**ADDITIONAL NOTES:**

**REVISIONS**

No	Date	Description Issue For	Issue By
00	22/12/16	PLANNING	ESM

Client  
**PRIVATE CLIENT**


Project  
28 FELLOWS ROAD  
London NW3 3LH

Title  
**PROPOSED**  
Front & Side Elevation 02, Section AA

Scale 1:50@A1	Dwg. No. <b>PA-04</b>	Rev. <b>00</b>
Date 22/12/16	Project Number <b>13_18</b>	
Drawn ESM	Checked SS	




**PROPOSED Section AA**  
SCALE 1:50@A1 PA-04

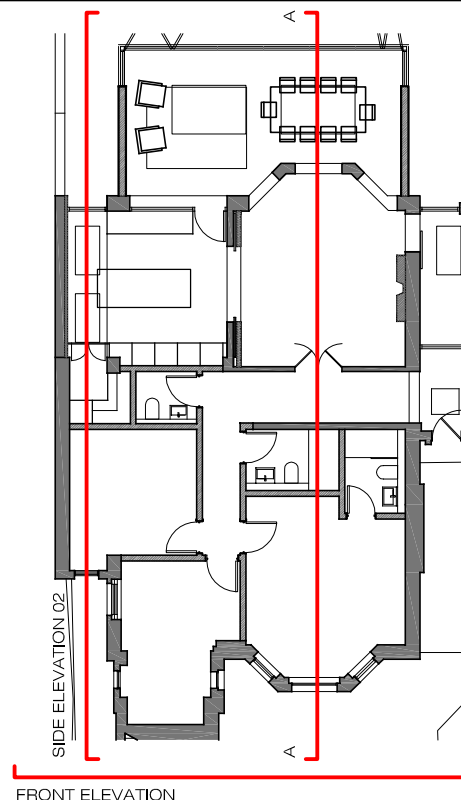

**PROPOSED Key Plan**  
SCALE NTS@A1 PA-04



**PROPOSED Front Elevation**  
SCALE 1:50@A1 PA-04

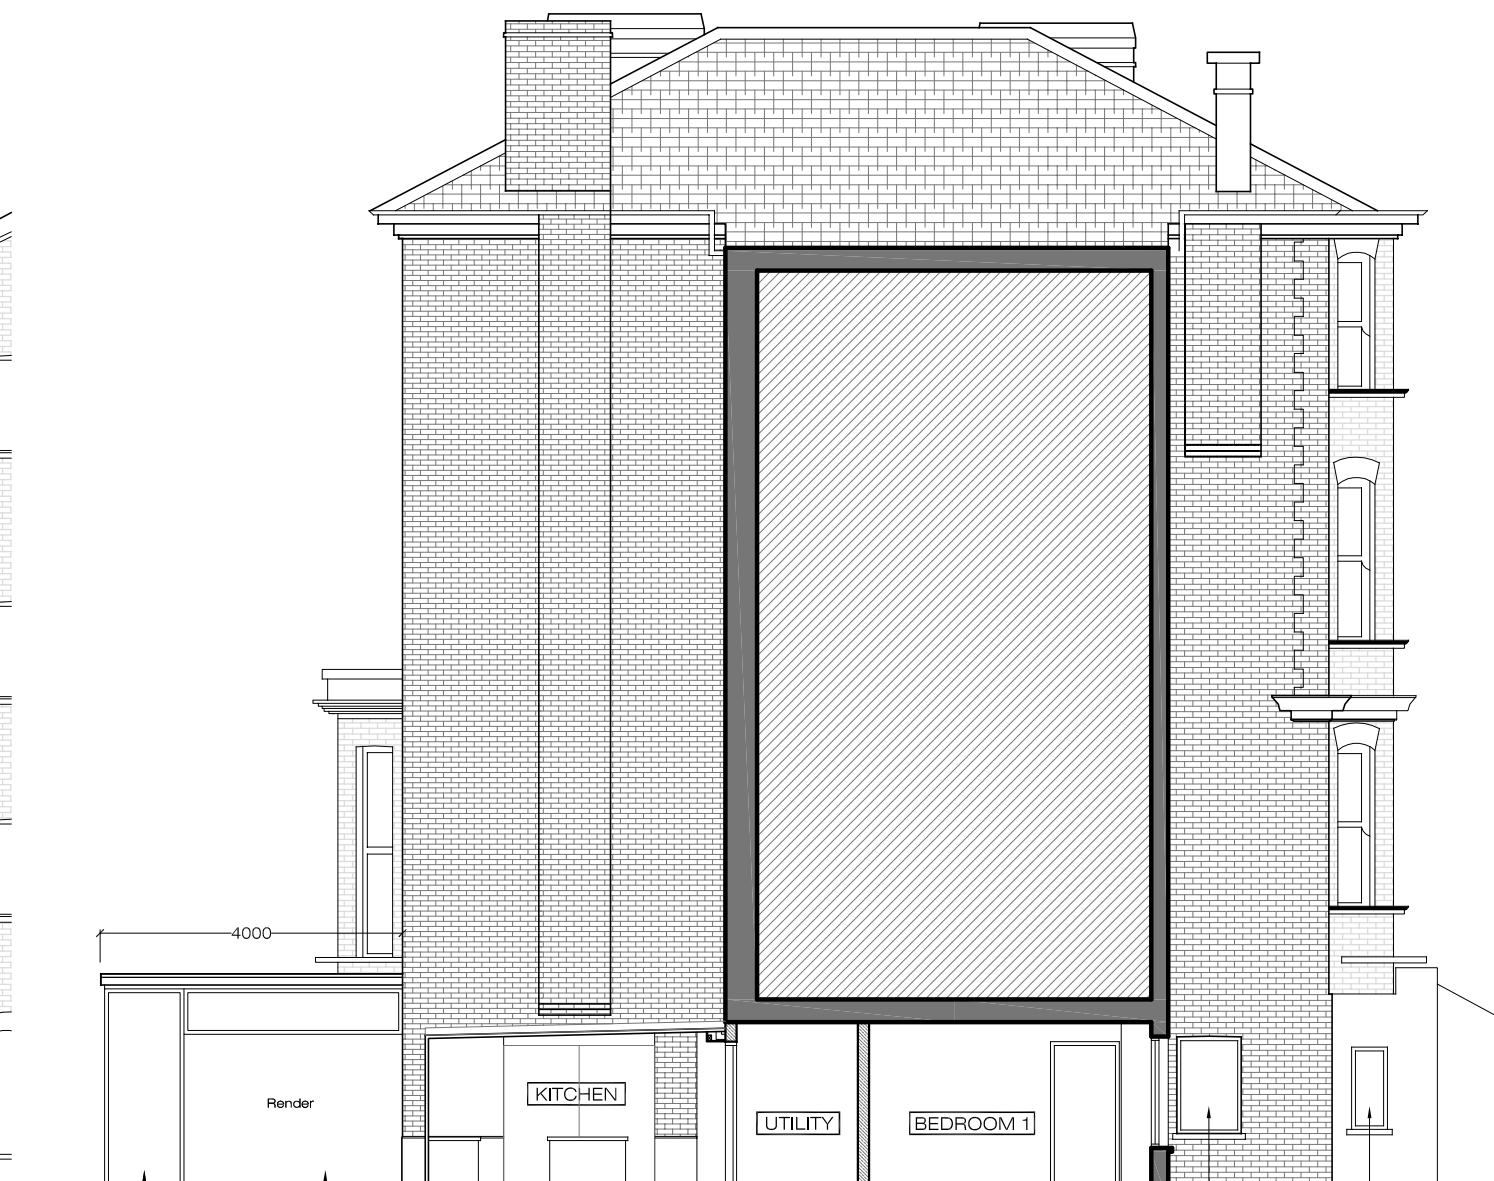

**PROPOSED Side Elevation 02**  
SCALE 1:50@A1 PA-04

