

PROPOSED SITE PLAN
SCALE: 1:200

GENERAL NOTES

- 1) ALL DIMENSIONS IN MILLIMETRES UNLESS STATED OTHERWISE
- 2) DRAWING IN ACCORDANCE WITH THE STANDARDS REFERENCED IN BS5888: 2000
- 3) THIS DRAWING TO BE READ IN CONJUNCTION WITH Drg. No's 300, 400, 500, 600 & 700.
- 4) A.T.D. = ABOVE TOWER DATUM

NLN
NEWLINE
NETWORKS

Revised No.	Revised By	Date	Revised For
D	03	18.12.16	MS JS
C	REVISION	01.12.16	JS MS
B	REVISION	18.11.16	JS MS
A	FIRST ISSUE	16.12.15	BB PL
Iss	Revision	Date	Dr/App


This drawing is the property of NLN and may not be reproduced or disclosed to a third party in any form without written permission



Site Name: B.I. TOWER
 Site Ref: BIT
 Scale: AS SHOWN
 Date: 16.12.15 Dm: BB
 Site Address:
 B.I. TOWER
 60 CLEVELAND STREET
 TILEHURST, READING
 WIT 4JZ

Drawing Title:
 PROPOSED SITE PLAN

Drawing No. A3_BTT_200
 App. PL

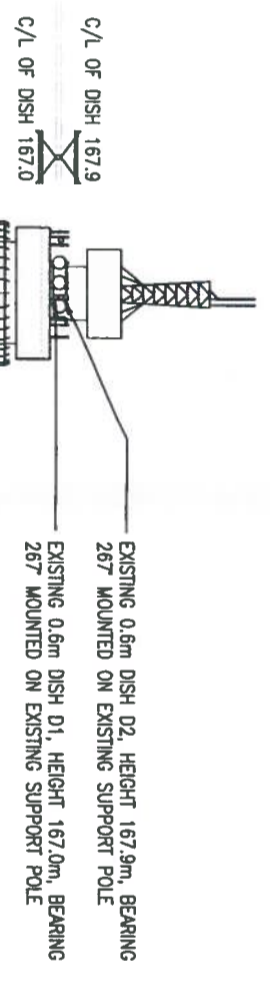

- GENERAL NOTES**
- 1) ALL DIMENSIONS IN MILLIMETRES UNLESS STATED OTHERWISE
 - 2) DRAWING IN ACCORDANCE WITH THE STANDARDS REFERENCED IN BS8888: 2000
 - 3) THIS DRAWING TO BE READ IN CONJUNCTION WITH Drg. No's 200, 400, 500, 600 & 700.
 - 4) A.T.D. = ABOVE TOWER DATUM

NILN
NEWLINE NETWORKS

Project No.	Project No.	Project No.	Project No.
C	Dish D3 Removed	19.12.16	MS JS
B	REVISION	18.11.16	JS MS
A	FIRST ISSUE	16.12.15	BB PL
Iss	Revision	Date	Drn/App

This drawing is the property of NILN and may not be reproduced or disclosed to a third party in any form without written permission



Site Name: B.I. TOWER
 Site Ref: BTI
 Scale: AS SHOWN
 Date: 16.12.15 Drn: BB
 Site Address:
 B.I. TOWER
 60 CLEVELAND STREET
 TILEHURST, READING
 WIT 4JZ

Drawing Title:
PROPOSED ELEVATION

Drawing No. A3_BTI_300
 App: PL

PROPOSED WEST ELEVATION
 SCALE: 1:1000

