


Planning
Detailed layout drawing


Project	
17 Murray Street, London, NW1 9RE	
Drawing	
Proposed roof plan and build-up	
Scale	Date
1:20 @ A1, 1:40 @ A3	Dec 2016
Drawing number	Revision
344_240	-

Revision	Date	Drawn	Approved	Notes

Roof Plan of proposed extension

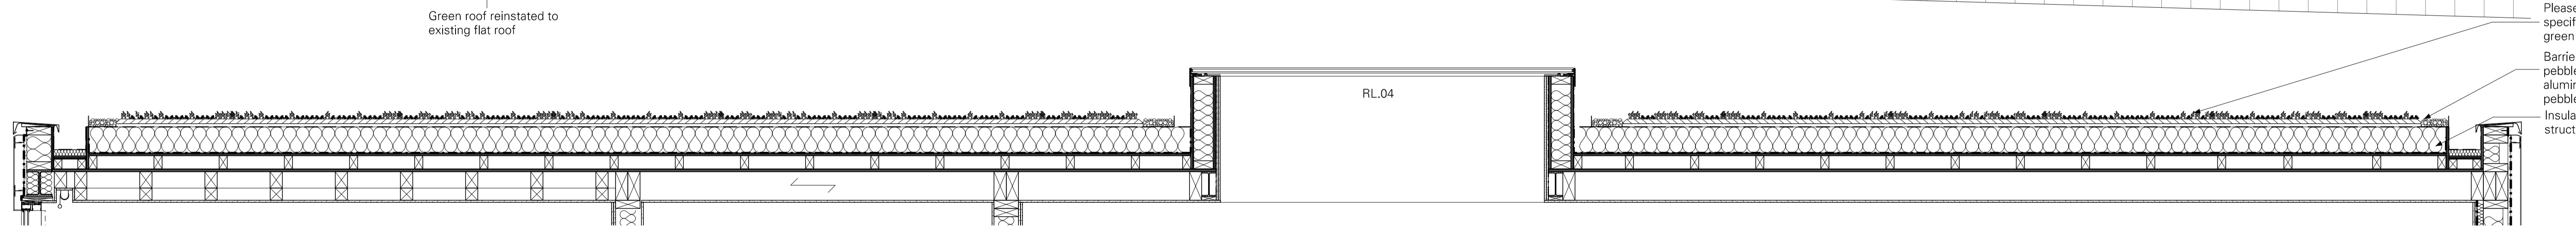

Section A - proposed roof buildup

 

Waind Gohil + Potter Architects
27 Bulwer Street London W12 8AR
T +44 (0)20 8735 5367 / E studio@wgpa.co.uk
www.wgpa.co.uk

Do not scale. Use figured dimensions only.
Confirm all dimensions on site
© Waind Gohil + Potter Architects 2016