




ground floor proposed

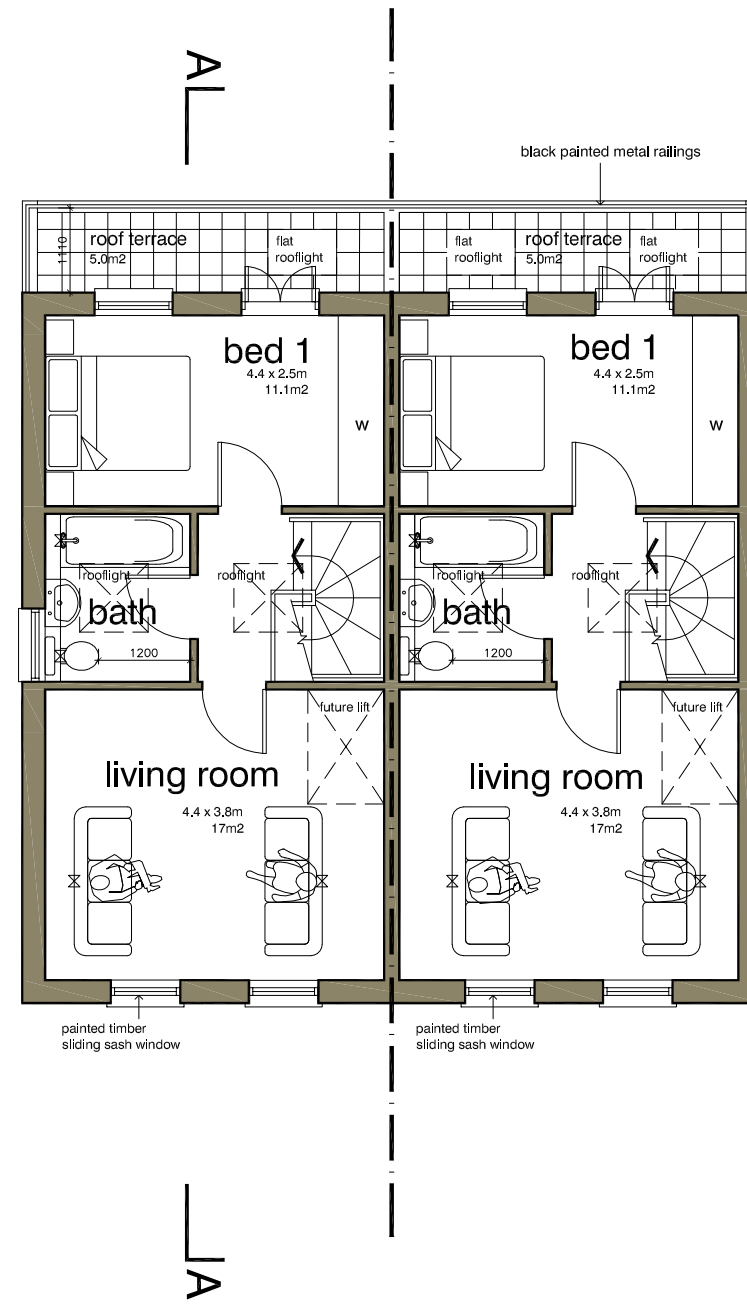

first floor proposed

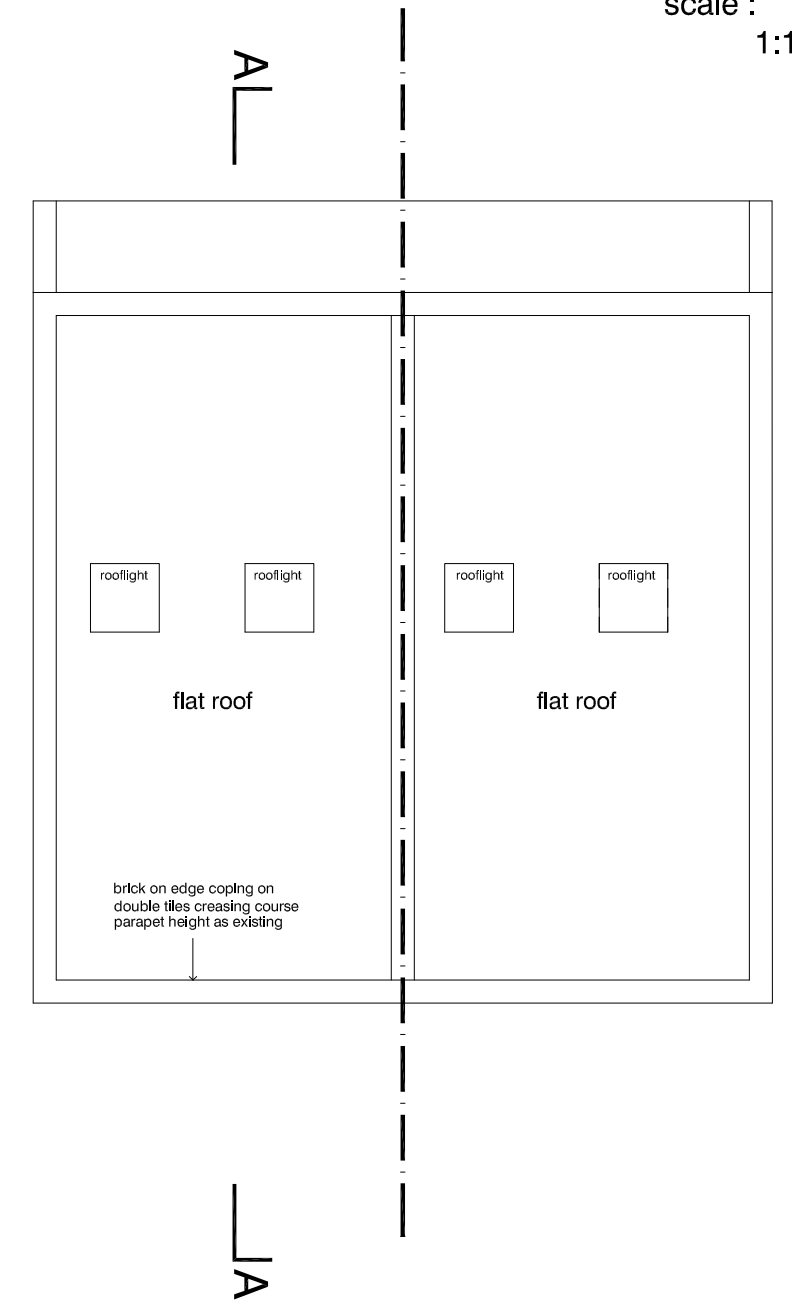


roof plan proposed

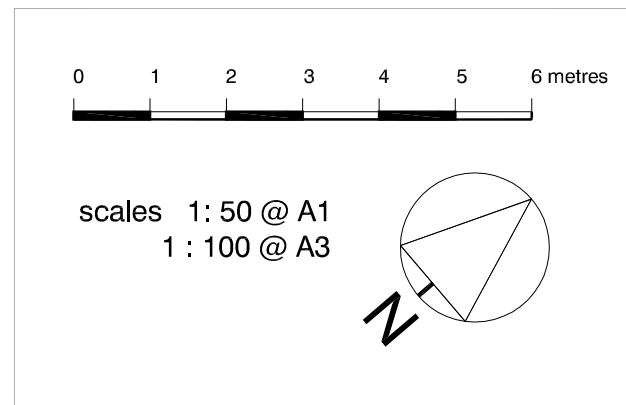


| | | |
|---|------------------|-----------------|
| DVM ARCHITECTS | | |
| <small>4a Murray Street . London . NW1 9RE Telephone 0207 485 2121 . Facsimile 0207 267 2527 e-mail: studio@dvmarch.com</small> | | |
| Client Bill Stinson | | |
| Project 61 Camden Mews London NW1 | | |
| Title Floor Plans as PROPOSED | | |
| Scale 1: 50 | Date 30.12.16 | Job No. 1881 |
| Drawing No. 1881-06 | Rev. D | |

All dimensions are to be checked on site.
© This drawing is copyright and remains the property of David & Victoria Mercer at all times and may not be reproduced in part or whole without written consent.

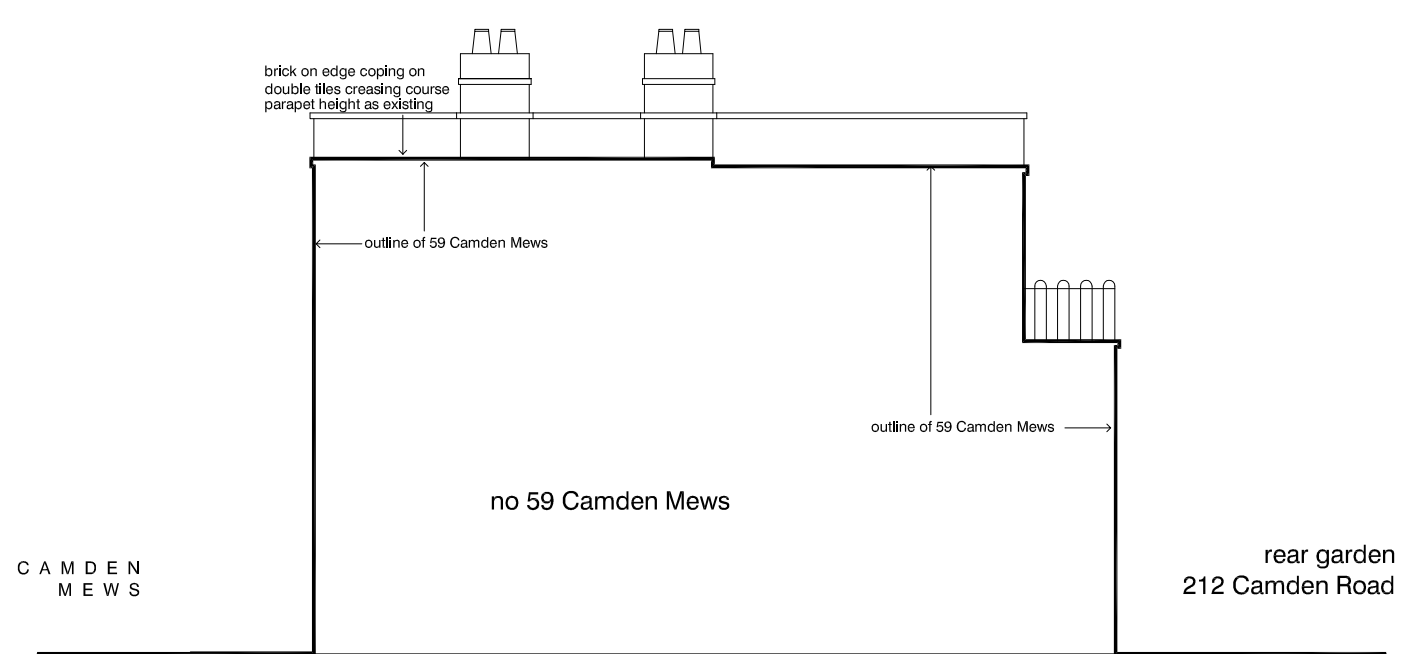


NE elevation as proposed

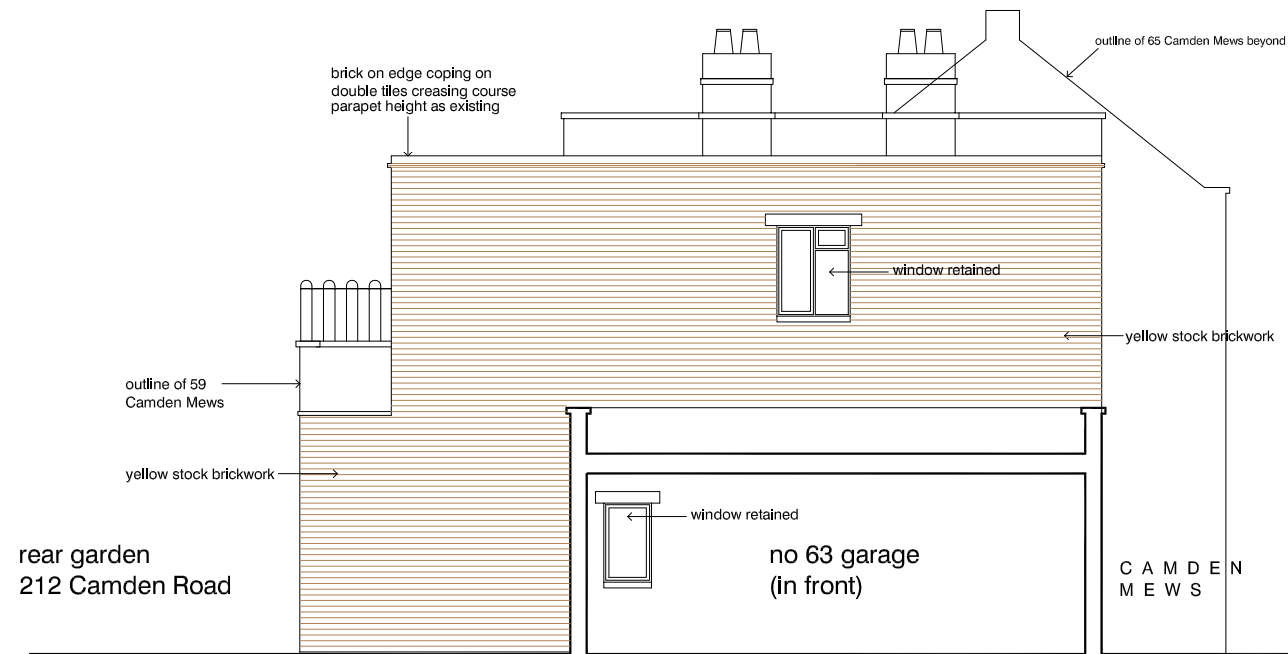


SW elevation as proposed



front elevation as proposed

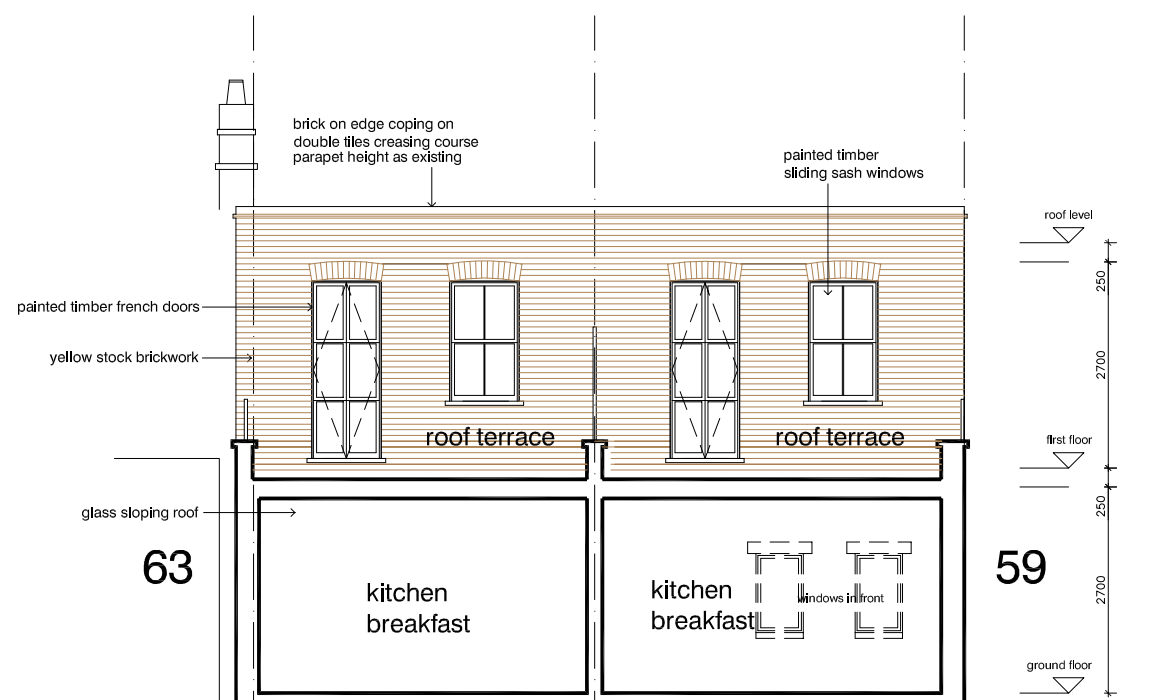

rear elevation as proposed

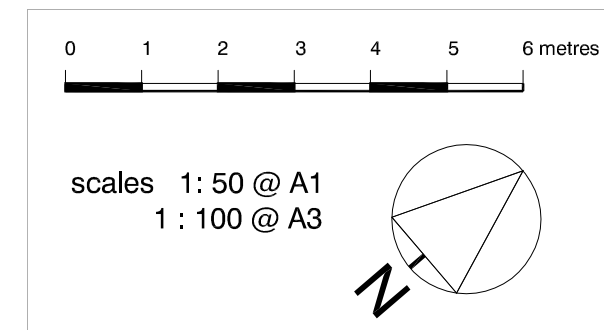

scale : 50 @ A1
1:100 @ A3

DVM
ARCHITECTS

4a Murray Street . London . NW1 9RE
Telephone 0207 485 2121 . Facsimile 0207 267 2527
e-mail: studio@dvmarch.com

Client
Bill Stinson

Project
61 Camden Mews
London NW1

Title
Elevations
as PROPOSED



| | | |
|-------------|----------|---------|
| Scale | Date | Job No. |
| 1:50 | 30.12.16 | 1881 |
| Drawing No. | Rev. | |
| 1881-07 | D | |

All dimensions are to be checked on site.
© This drawing is copyright and remains the property of David & Victoria Mercer at all times and may not be reproduced in part or whole without written consent.

0 1 2 3 4 5 6 metres



scales 1:50 @ A1
1:100 @ A3

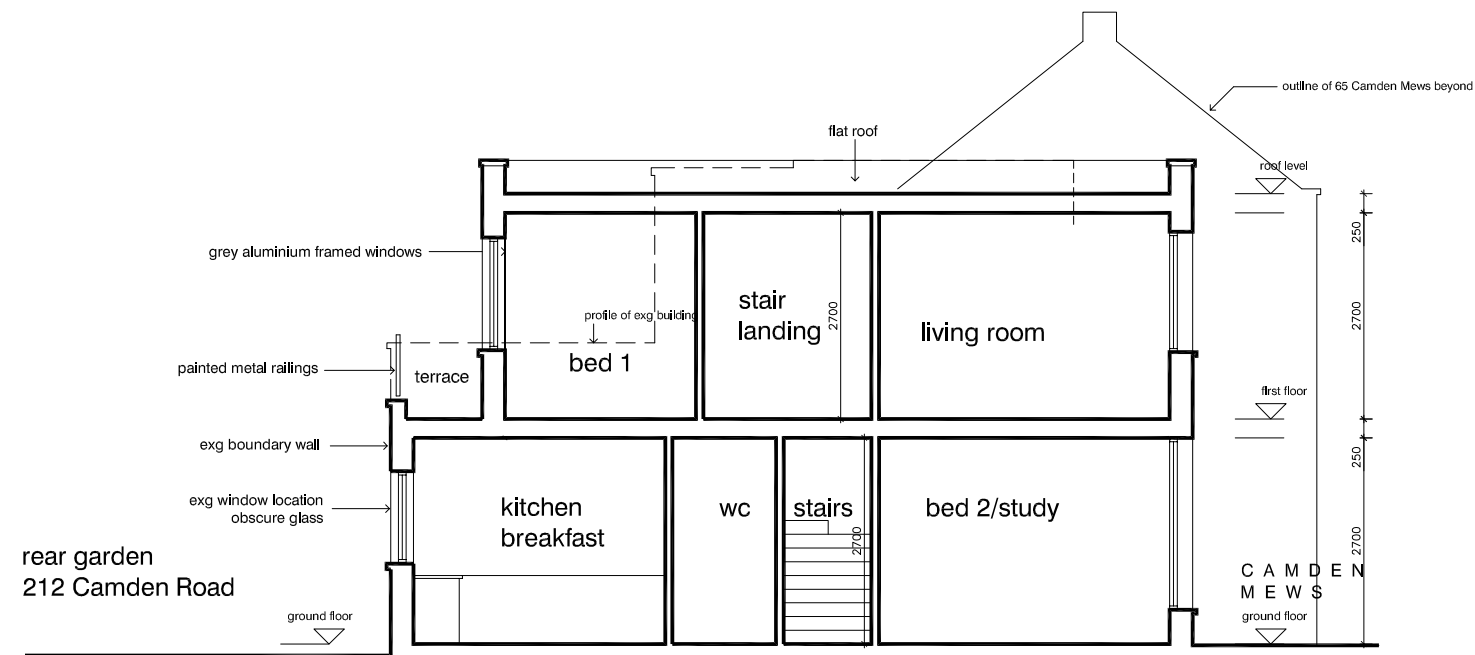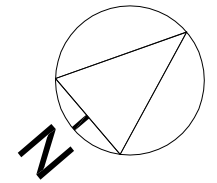

section AA as proposed

scale : 50 @ A1
1:100 @ A3

| | | |
|---|-------------------------|------------------------|
| DVM ARCHITECTS | | |
| <small>4a Murray Street . London . NW1 9RE Telephone 0207 485 2121 . Facsimile 0207 267 2527 e-mail: studio@dvmarch.com</small> | | |
| Client Bill Stinson | | |
| Project 61 Camden Mews London NW1 | | |
| Title Section AA as PROPOSED | | |
| Scale 1:50 | Date 30.10.15 | Job No. 1881 |
| Drawing No. 1881-08 | Rev. D | |

All dimensions are to be checked on site.
© This drawing is copyright and remains the property of David & Victoria Mercer at all times and may not be reproduced in part or whole without written consent.