


# Planning

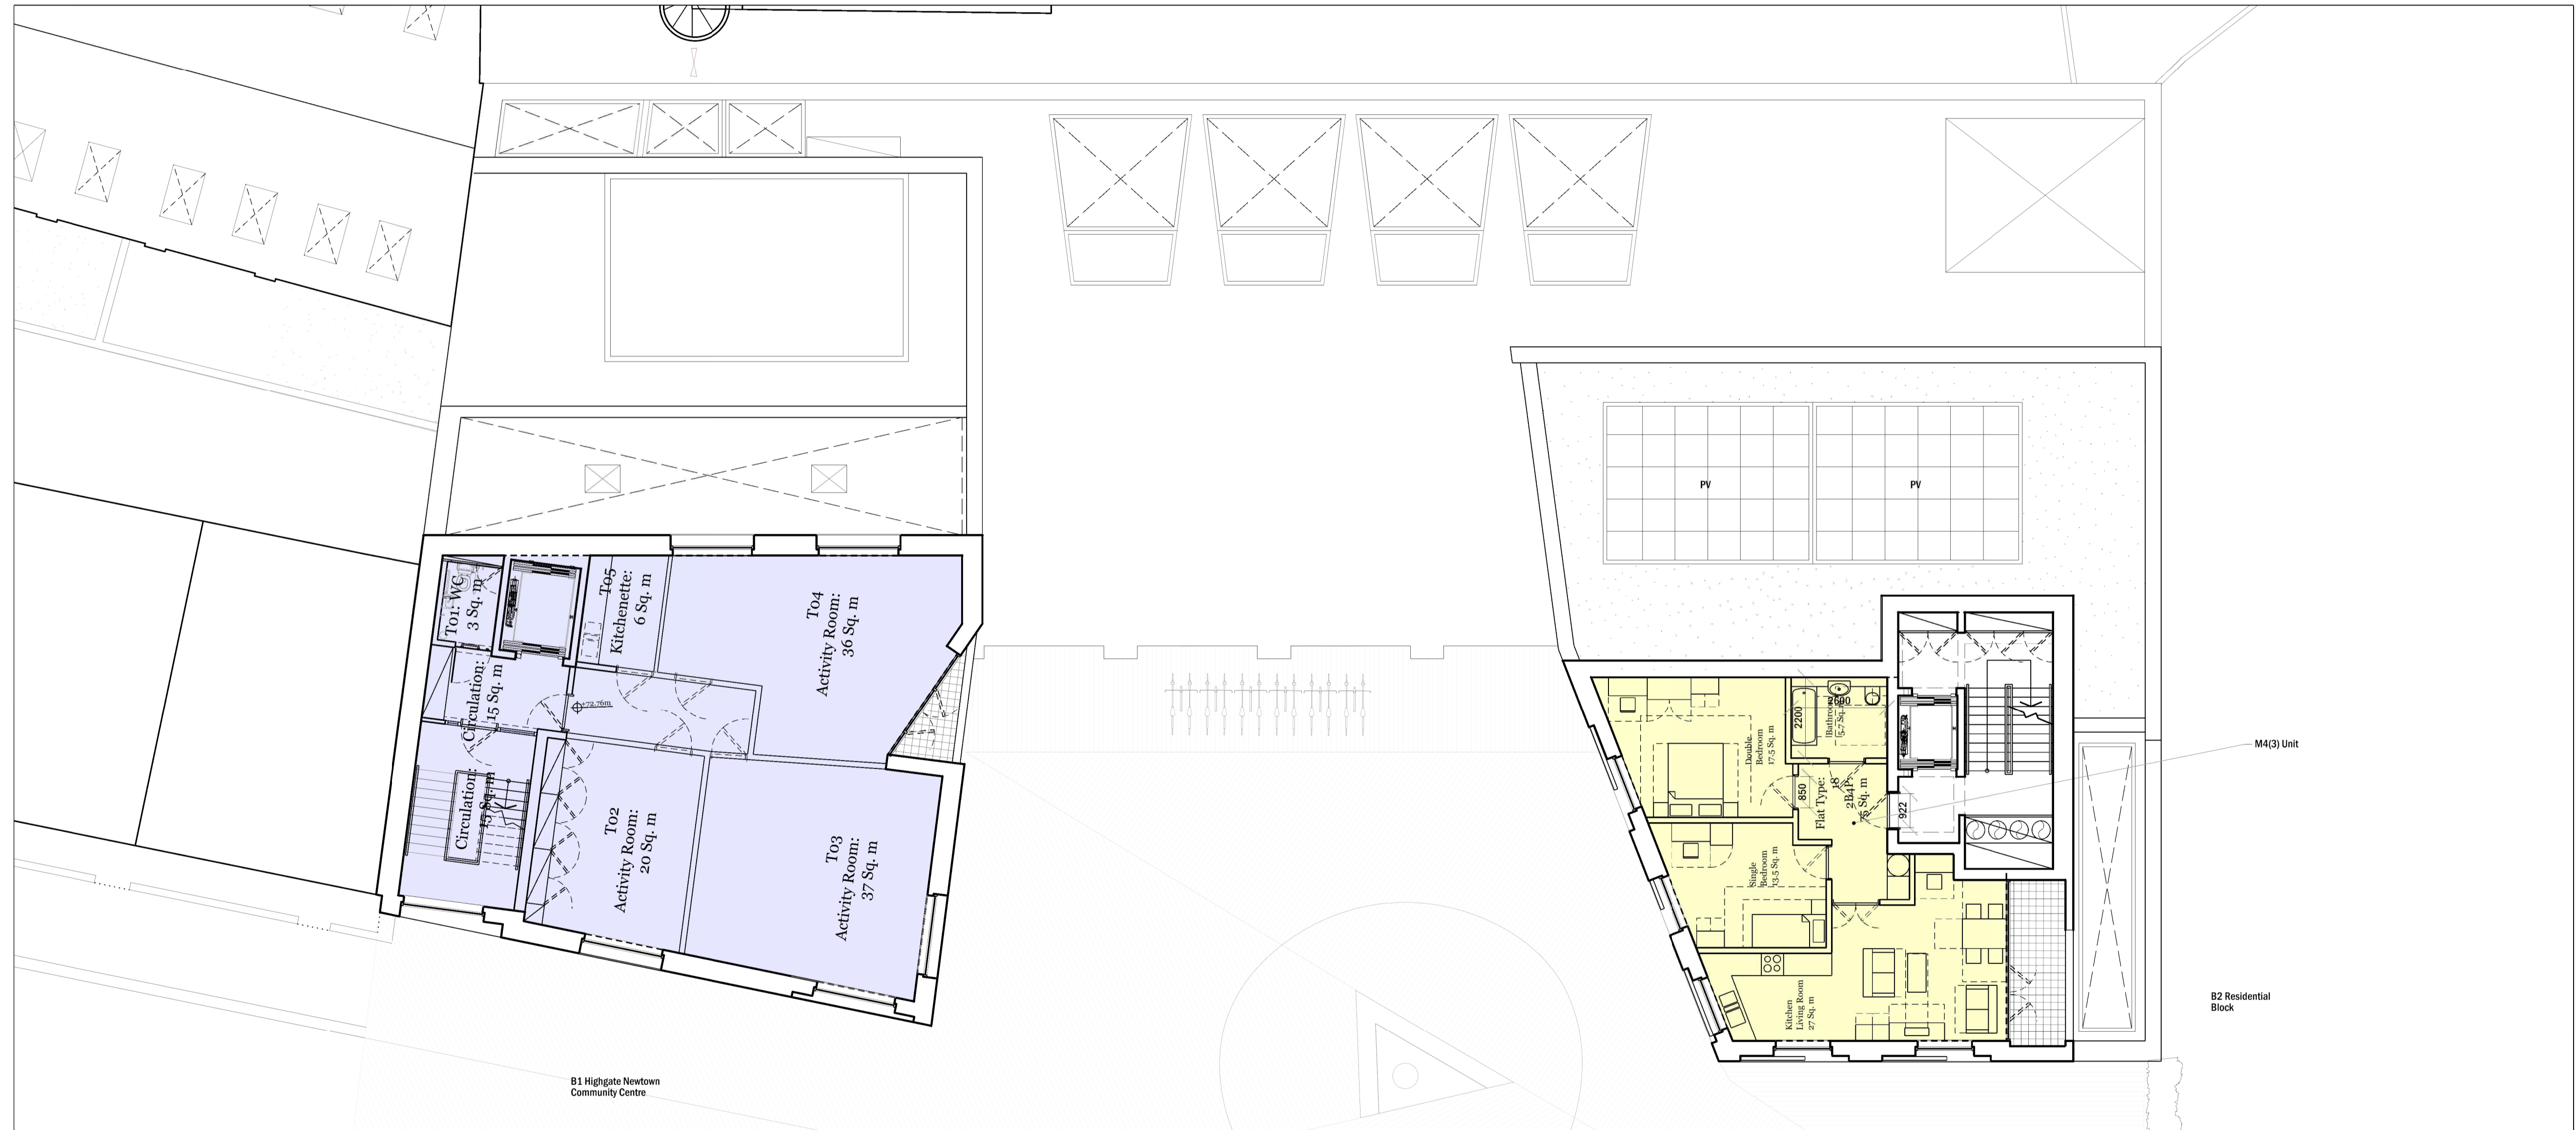

**01** Third Floor Plan Building B  
As Proposed

M4(3) Classification	03.11.17	AB	5
Revision description	Date	Init	Rev
<small>29-31 Cooper Street London EC2A 4AT T +44 (0) 20 7831 3102 F +44 (0) 20 7890 1940 W www.rcka.co.uk</small>			
<b>Title</b> Third Floor Plan Building B As Proposed			
<b>Project</b> Camden HNCC		<b>Client</b> Camden Council	
<b>Date</b> 26.01.2016	<b>Drawn by</b> AB	<b>Checked</b> DK	<b>Scale</b> 1:100@A1
<b>Job No</b> 1415	<b>Draw No</b> PL-GA-B-603	<b>Revision</b>	<b>S</b>
<small>©2016 RCKA. This drawing is not to be scaled - use written dimensions only. Any discrepancies to be reported to the architect. All dimensions to be checked on site.</small>			