



THESE DRAWINGS COMPLY WITH STANDARD ICNIRP DESIGN GUIDELINES.

GENERAL NOTES:

- 1.1) USE WRITTEN DIMENSIONS ONLY
- 1.2) ALL DIMENSIONS ARE IN MM UNLESS SPECIFIED
- 1.3) ASSUME ALL SITE DETAILS ARE EXISTING UNLESS SPECIFIED

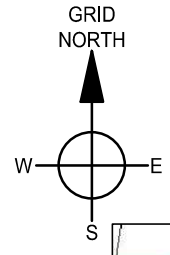


SITE LOCATION

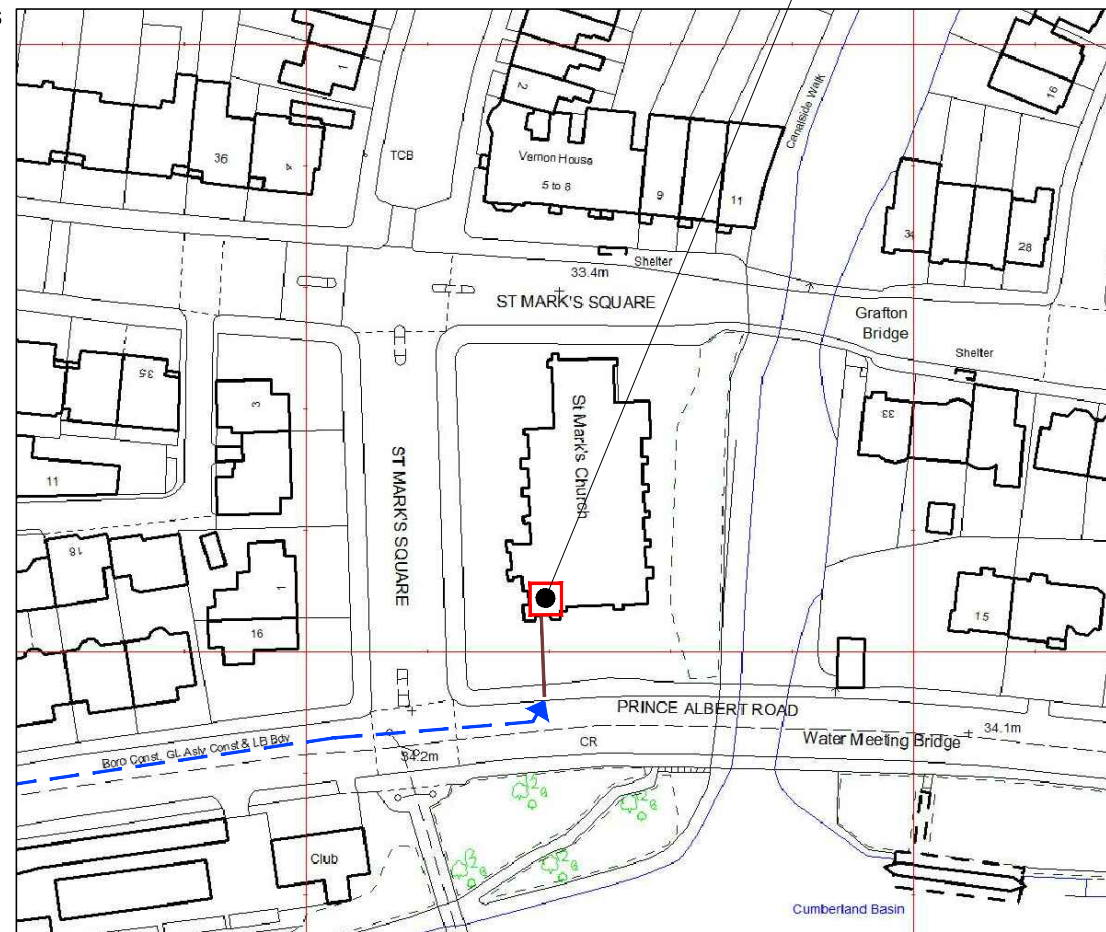

SITE LOCATION (SCALE 1:1250)

SITE LOCATION

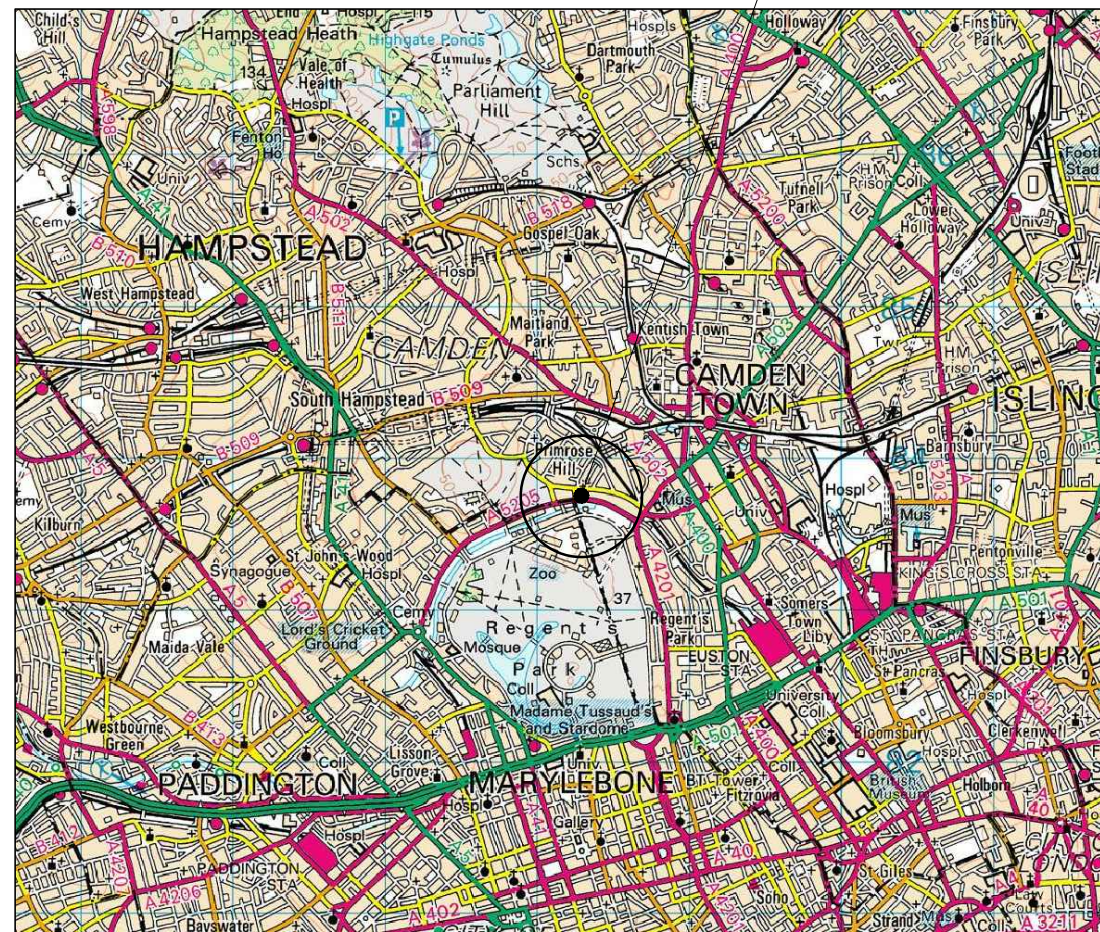

SITE LOCATION (SCALE 1:50000)

REV	ISSUE	DATE	DRN	APP
E	TOWER SECTION ADDED	03.01.17	NP	GD
D	LOUVER DETAILS AMENDED	07.12.16	GB	GD
C	ANTENNA DETAILS AMENDED	29.01.16	GB	GD
B	CSC REPLACED WITH JSC	21.01.16	GB	GD
A	FIRST ISSUE	20.11.15	GB	GD

© THIS DRAWING IS THE COPYRIGHT OF NET COVERAGE SOLUTIONS LTD AND MAY NOT BE REPRODUCED OR DISCLOSED TO A THIRD PARTY IN ANY FORM WITHOUT WRITTEN PERMISSION



NET COVERAGE SOLUTIONS
CRAVEN COURT
STANHOPE ROAD
CAMBERLEY
SURREY GU15 3BS

TEL: +44(0)1276 854440
FAX: +44(0)1276 854450



CTIL

OPERATOR REF NO. CTILid:145761 VF:80332 TEF:46236

OPERATOR: CTIL

DRAWING TITLE: SITE LOCATION MAPS

SCALE: AS SHOWN

SITE NO. A04058

SITE NAME: ST MARK'S CHURCH

SITE ADDRESS: ST MARK'S SQUARE
PRINCE ALBERT ROAD
LONDON
NW1 7TN

OS GRID REFERENCE:
528239/183707

DRAWN: GB CHK: GD APP: GD

DATE: 20.11.15

SITE NO.	OPERATOR	DRG NO.	REVISION
A04058	CTIL	100	E

ORIGINAL DRAWING SIZE: A3



LOCATION PHOTOGRAPH

DIRECTIONS TO SITE:

HEADING SOUTH ON M1



AT JUNCTION 1 TAKE SLIPROAD TOWARDS A406 (C.LONDON /BRENT CROSS). AFTER 0.5 MILE TAKE LEFT SLIPROAD. KEEP STRAIGHT ON FOR 0.3 MILE. AFTER 2.8 MILES KEEP LEFT TO STAY ON A41 (FINCHLEY ROAD). AFTER 0.2 KEEP STRAIGHT ON TO A525 (AVENUE ROAD). TURN LEFT AFTER 0.7 MILE ONTO A5205 (PRINCE ALBERT ROAD). CHURCH IS LOCATED ON LEFT AFTER 0.5 MILE.

ALL MAPS OBTAINED VIA PROMAP.
ORDNANCE SURVEY © CROWN COPYRIGHT 2016.
ALL RIGHTS RESERVED. LICENCE NUMBER 100022432.

THESE DRAWINGS COMPLY WITH STANDARD ICNIRP DESIGN GUIDELINES.

GENERAL NOTES:

- 1.1) USE WRITTEN DIMENSIONS ONLY
- 1.2) ALL DIMENSIONS ARE IN MM UNLESS SPECIFIED
- 1.3) ASSUME ALL SITE DETAILS ARE EXISTING UNLESS SPECIFIED

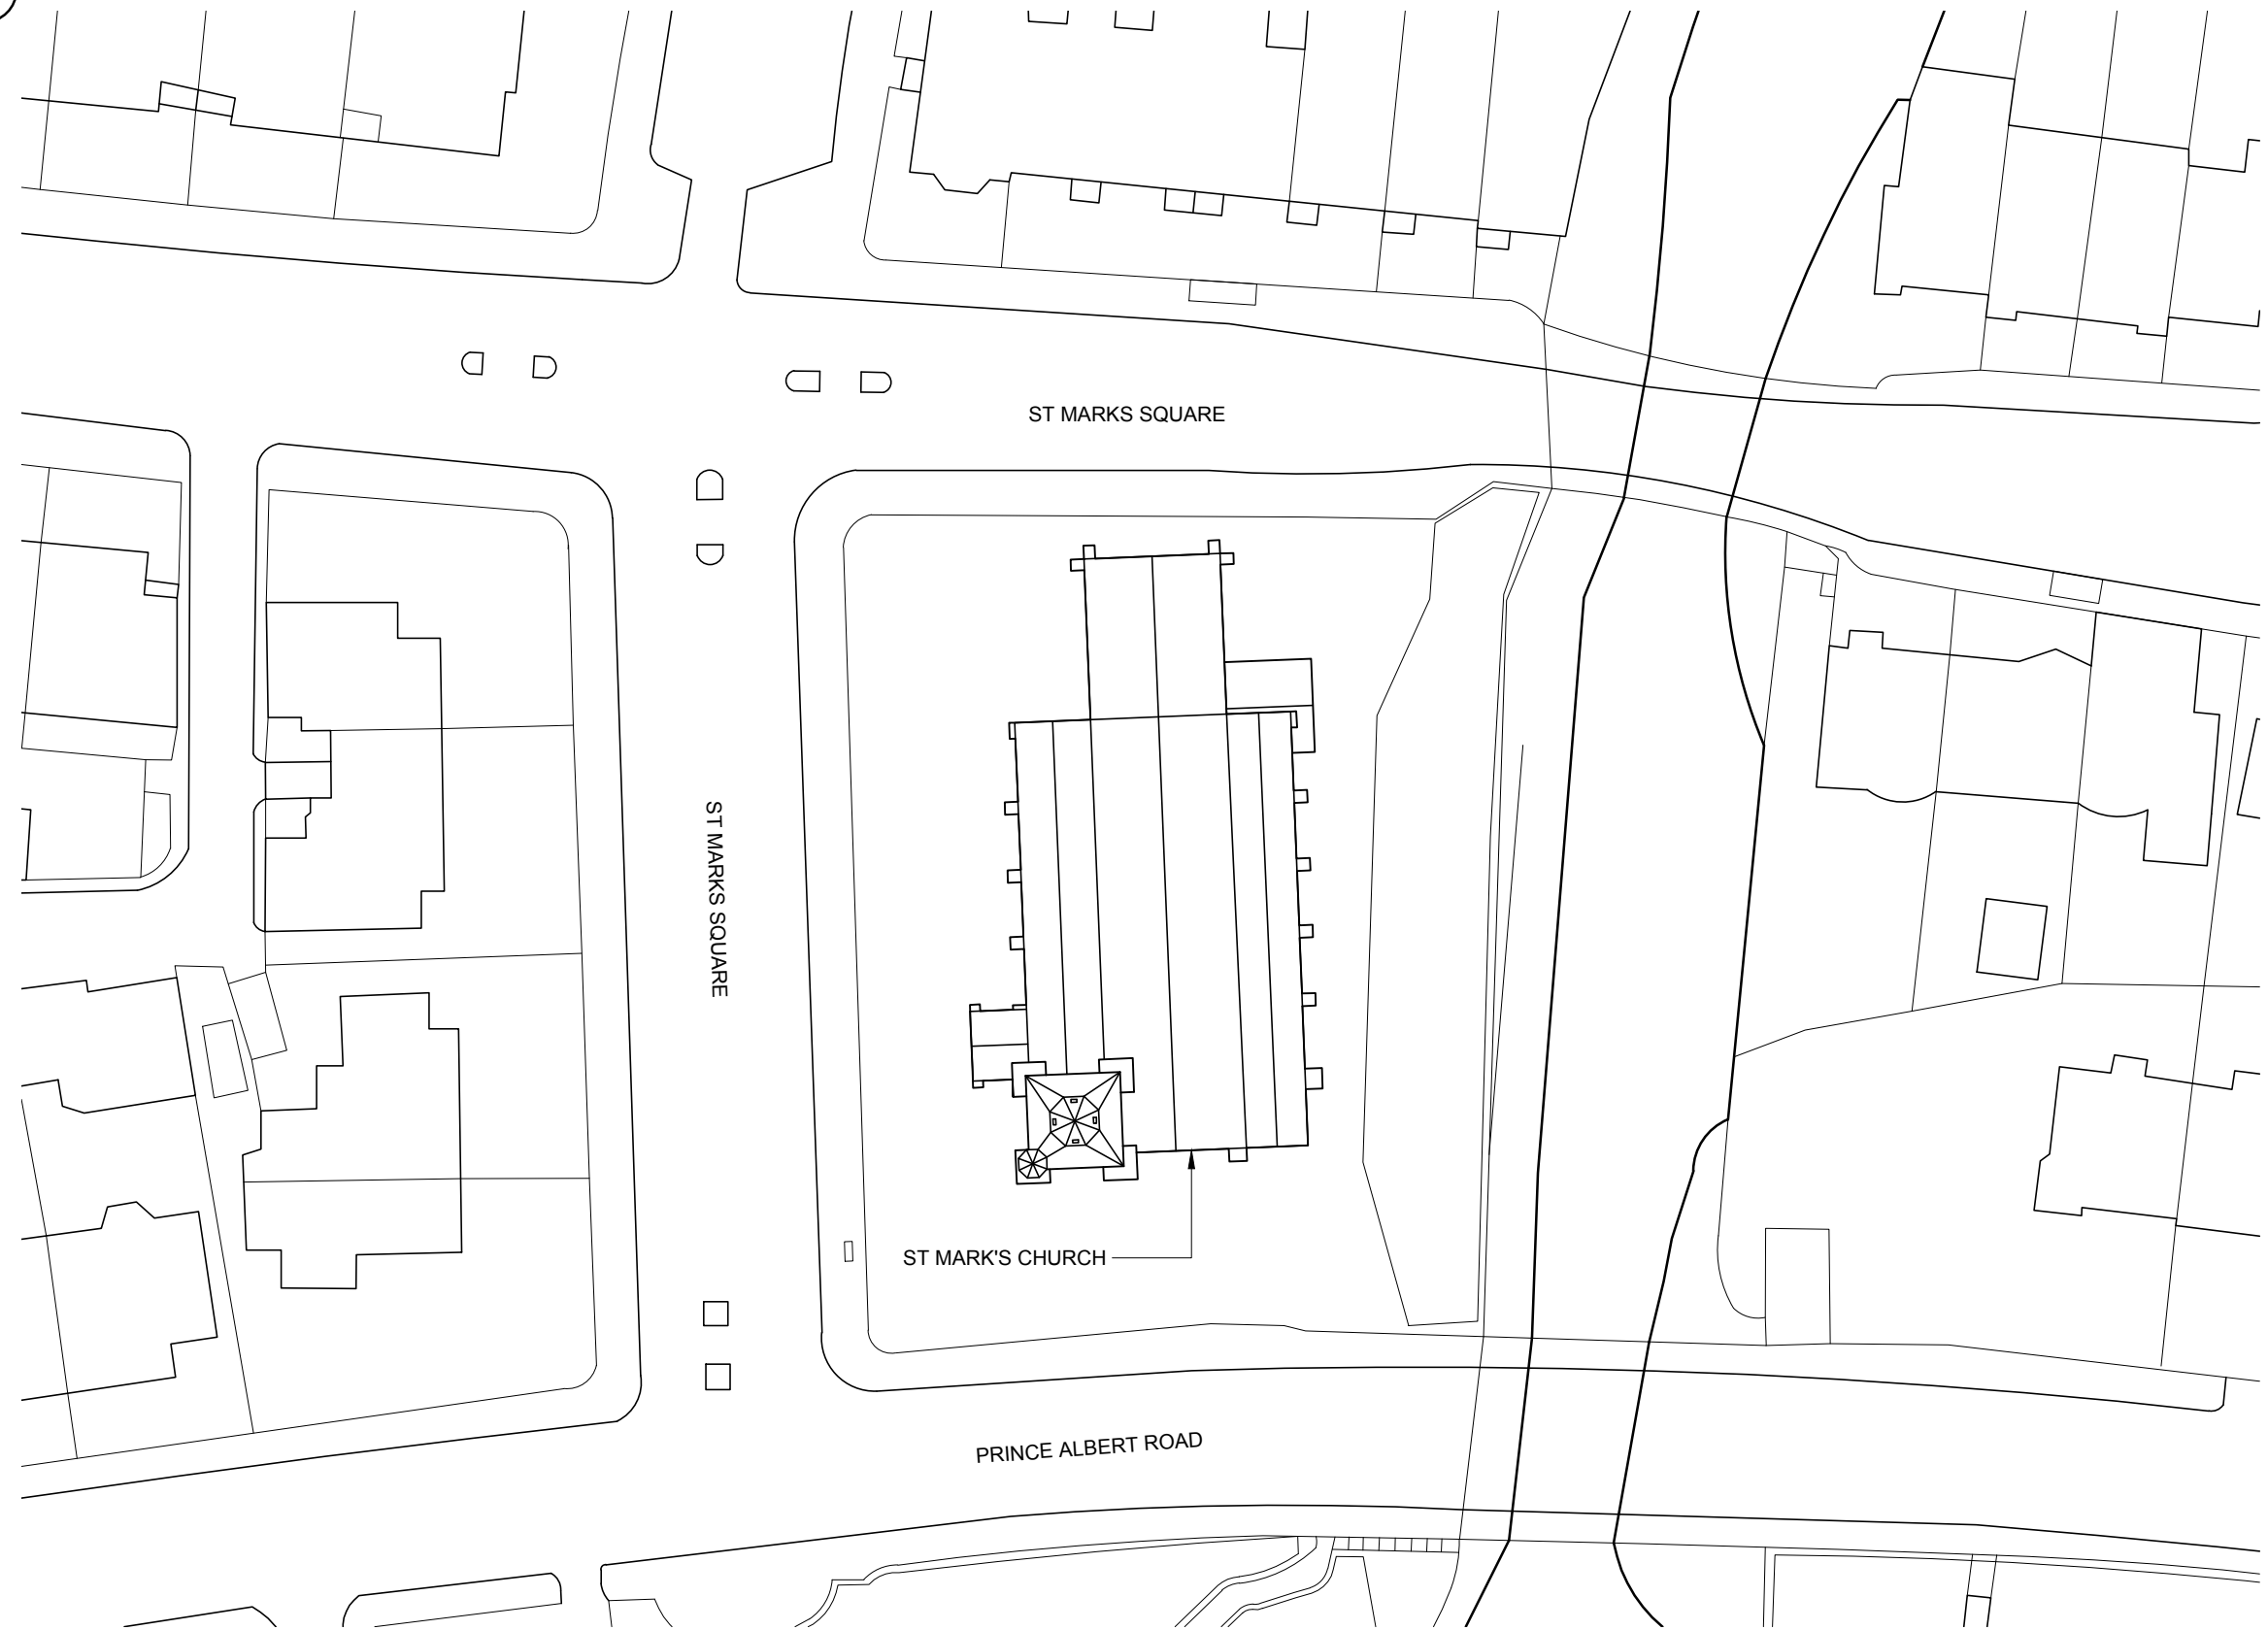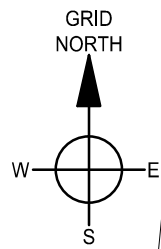

EXISTING SITE PLAN (SCALE 1:500)

E	TOWER SECTION ADDED	03.01.17	NP	GD
D	LOUVER DETAILS AMENDED	07.12.16	GB	GD
C	ANTENNA DETAILS AMENDED	29.01.16	GB	GD
B	CSC REPLACED WITH JSC	21.01.16	GB	GD
A	FIRST ISSUE	20.11.15	GB	GD
REV	ISSUE	DATE	DRN	APP

© THIS DRAWING IS THE COPYRIGHT OF NET COVERAGE SOLUTIONS LTD AND MAY NOT BE REPRODUCED OR DISCLOSED TO A THIRD PARTY IN ANY FORM WITHOUT WRITTEN PERMISSION

net
 NET COVERAGE SOLUTIONS
 CRAVEN COURT
 STANHOPE ROAD
 CAMBERLEY
 SURREY GU15 3BS
 TEL: +44(0)1276 854440
 FAX: +44(0)1276 854450



OPERATOR REF NO. CTILid:145761 VF:80332 TEF:46236

OPERATOR: CTIL

DRAWING TITLE: SITE LAYOUT PLAN EXISTING

SCALE: 1:500

SITE NO. A04058

SITE NAME: ST MARK'S CHURCH

SITE ADDRESS: ST MARKS SQUARE
 PRINCE ALBERT ROAD
 LONDON
 NW1 7TN

OS GRID REFERENCE:
 528239/183707

DRAWN: GB CHK: GD APP: GD

DATE: 20.11.15



SITE NO.	OPERATOR	DRG NO.	REVISION
A04058	CTIL	201	E

ORIGINAL DRAWING SIZE: A3

THESE DRAWINGS COMPLY WITH STANDARD ICNIRP DESIGN GUIDELINES.

GENERAL NOTES:

- 1.1) USE WRITTEN DIMENSIONS ONLY
- 1.2) ALL DIMENSIONS ARE IN MM UNLESS SPECIFIED
- 1.3) ASSUME ALL SITE DETAILS ARE EXISTING UNLESS SPECIFIED

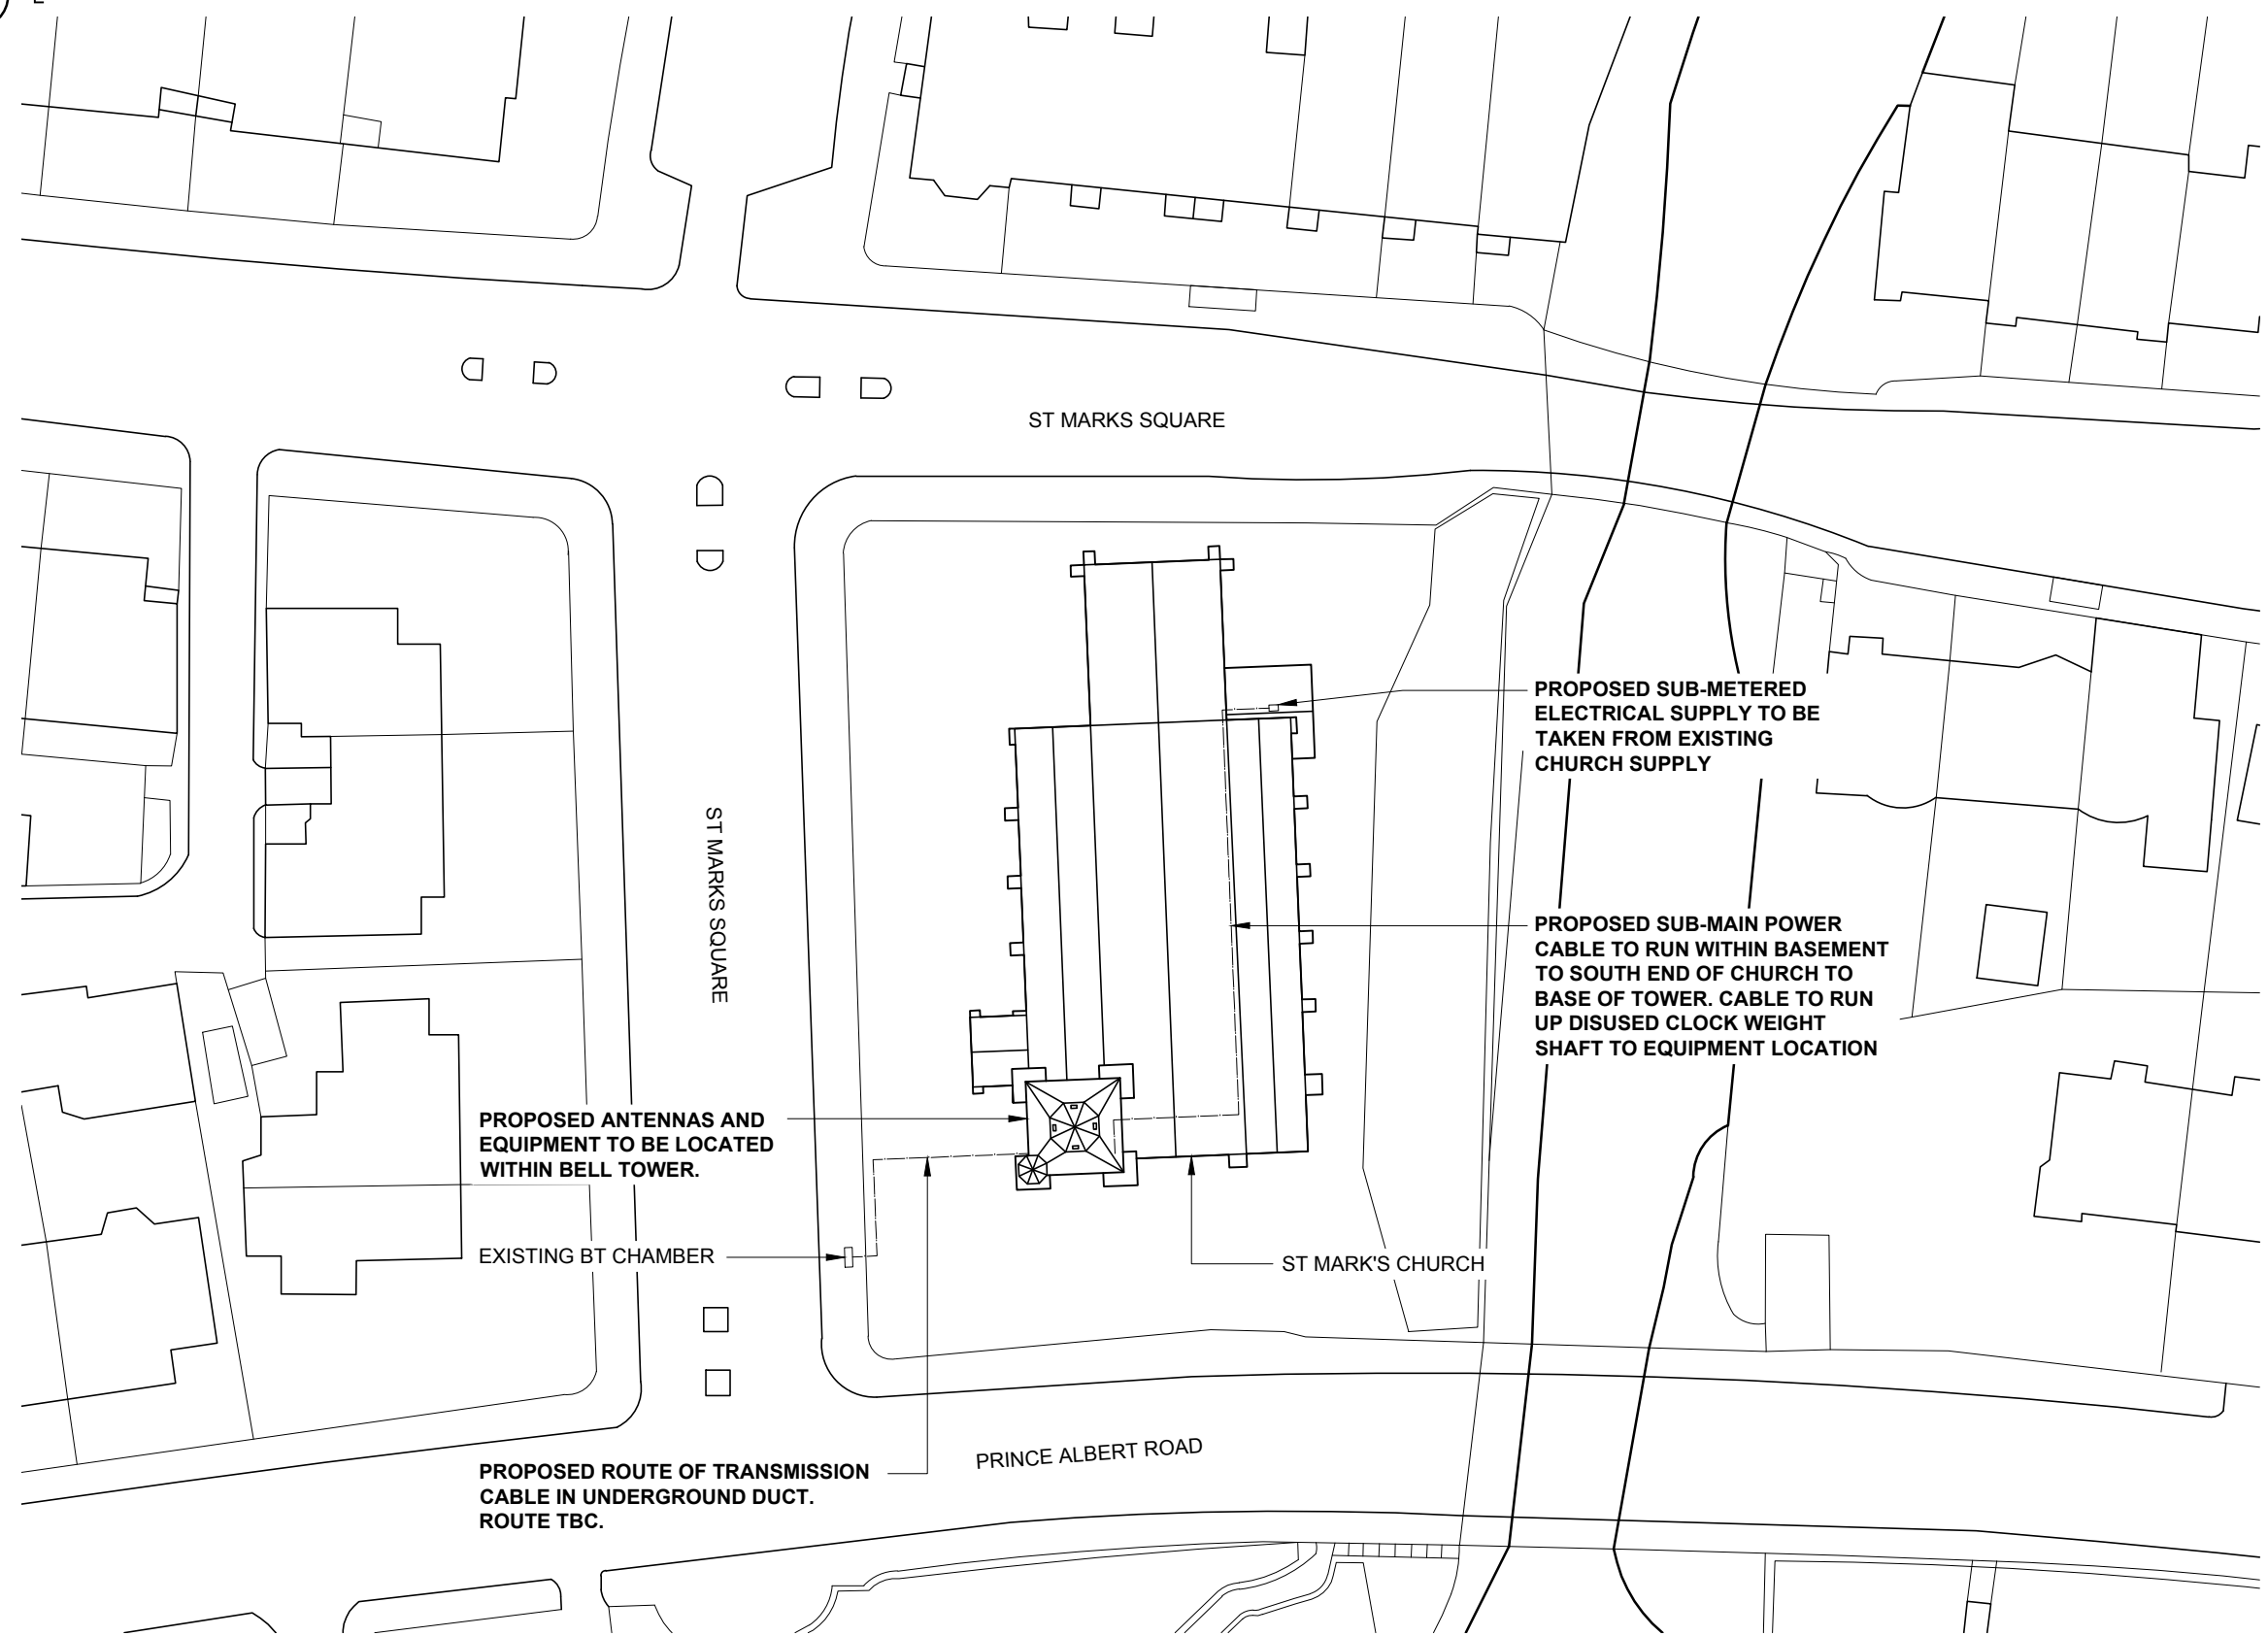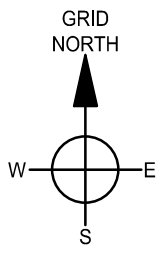

E	TOWER SECTION ADDED	03.01.17	NP	GD
D	LOUVER DETAILS AMENDED	07.12.16	GB	GD
C	ANTENNA DETAILS AMENDED	29.01.16	GB	GD
B	CSC REPLACED WITH JSC	21.01.16	GB	GD
A	FIRST ISSUE	20.11.15	GB	GD
REV	ISSUE	DATE	DRN	APP

© THIS DRAWING IS THE COPYRIGHT OF NET COVERAGE SOLUTIONS LTD AND MAY NOT BE REPRODUCED OR DISCLOSED TO A THIRD PARTY IN ANY FORM WITHOUT WRITTEN PERMISSION



NET COVERAGE SOLUTIONS
 CRAVEN COURT
 STANHOPE ROAD
 CAMBERLEY
 SURREY GU15 3BS
 TEL: +44(0)1276 854440
 FAX: +44(0)1276 854450



OPERATOR REF NO. CTILid:145761 VF:80332 TEF:46236

OPERATOR: CTIL

DRAWING TITLE: SITE LAYOUT PLAN PROPOSED

SCALE: 1:500

SITE NO. A04058

SITE NAME: ST MARK'S CHURCH

SITE ADDRESS: ST MARKS SQUARE
 PRINCE ALBERT ROAD
 LONDON
 NW1 7TN

OS GRID REFERENCE:
 528239/183707

DRAWN: GB CHK: GD APP: GD

DATE: 20.11.15

SITE NO.	OPERATOR	DRG NO.	REVISION
A04058	- CTIL -	202	- E

ORIGINAL DRAWING SIZE: A3

PROPOSED SITE PLAN (SCALE 1:500)

THESE DRAWINGS COMPLY WITH STANDARD ICNIRP DESIGN GUIDELINES.

GENERAL NOTES:

- 1.1) USE WRITTEN DIMENSIONS ONLY
- 1.2) ALL DIMENSIONS ARE IN MM UNLESS SPECIFIED
- 1.3) ASSUME ALL SITE DETAILS ARE EXISTING UNLESS SPECIFIED

TOP OF SPIRE
32.84m APPROX AGL



EXISTING WEST ELEVATION (SCALE 1:200)

REV	ISSUE	DATE	DRN	APP
E	TOWER SECTION ADDED	03.01.17	NP	GD
D	LOUVER DETAILS AMENDED	07.12.16	GB	GD
C	ANTENNA DETAILS AMENDED	29.01.16	GB	GD
B	CSC REPLACED WITH JSC	21.01.16	GB	GD
A	FIRST ISSUE	20.11.15	GB	GD

© THIS DRAWING IS THE COPYRIGHT OF NET COVERAGE SOLUTIONS LTD AND MAY NOT BE REPRODUCED OR DISCLOSED TO A THIRD PARTY IN ANY FORM WITHOUT WRITTEN PERMISSION



NET COVERAGE SOLUTIONS
CRAVEN COURT
STANHOPE ROAD
CAMBERLEY
SURREY GU15 3BS
TEL: +44(0)1276 854440
FAX: +44(0)1276 854450



OPERATOR REF NO. CTILid:145761 VF:80332 TEF:46236

OPERATOR: CTIL

DRAWING TITLE: WEST ELEVATION
EXISTING

SCALE: 1:200

SITE NO. A04058

SITE NAME: ST MARK'S CHURCH

SITE ADDRESS: ST MARKS SQUARE
PRINCE ALBERT ROAD
LONDON
NW1 7TN

OS GRID REFERENCE:
528239/183707

DRAWN: GB CHK: GD APP: GD

DATE: 20.11.15


SITE NO.	OPERATOR	DRG NO.	REVISION
A04058	CTIL	301	E

ORIGINAL DRAWING SIZE: A3

THESE DRAWINGS COMPLY WITH STANDARD ICNIRP DESIGN GUIDELINES.

GENERAL NOTES:

- 1.1) USE WRITTEN DIMENSIONS ONLY
- 1.2) ALL DIMENSIONS ARE IN MM UNLESS SPECIFIED
- 1.3) ASSUME ALL SITE DETAILS ARE EXISTING UNLESS SPECIFIED

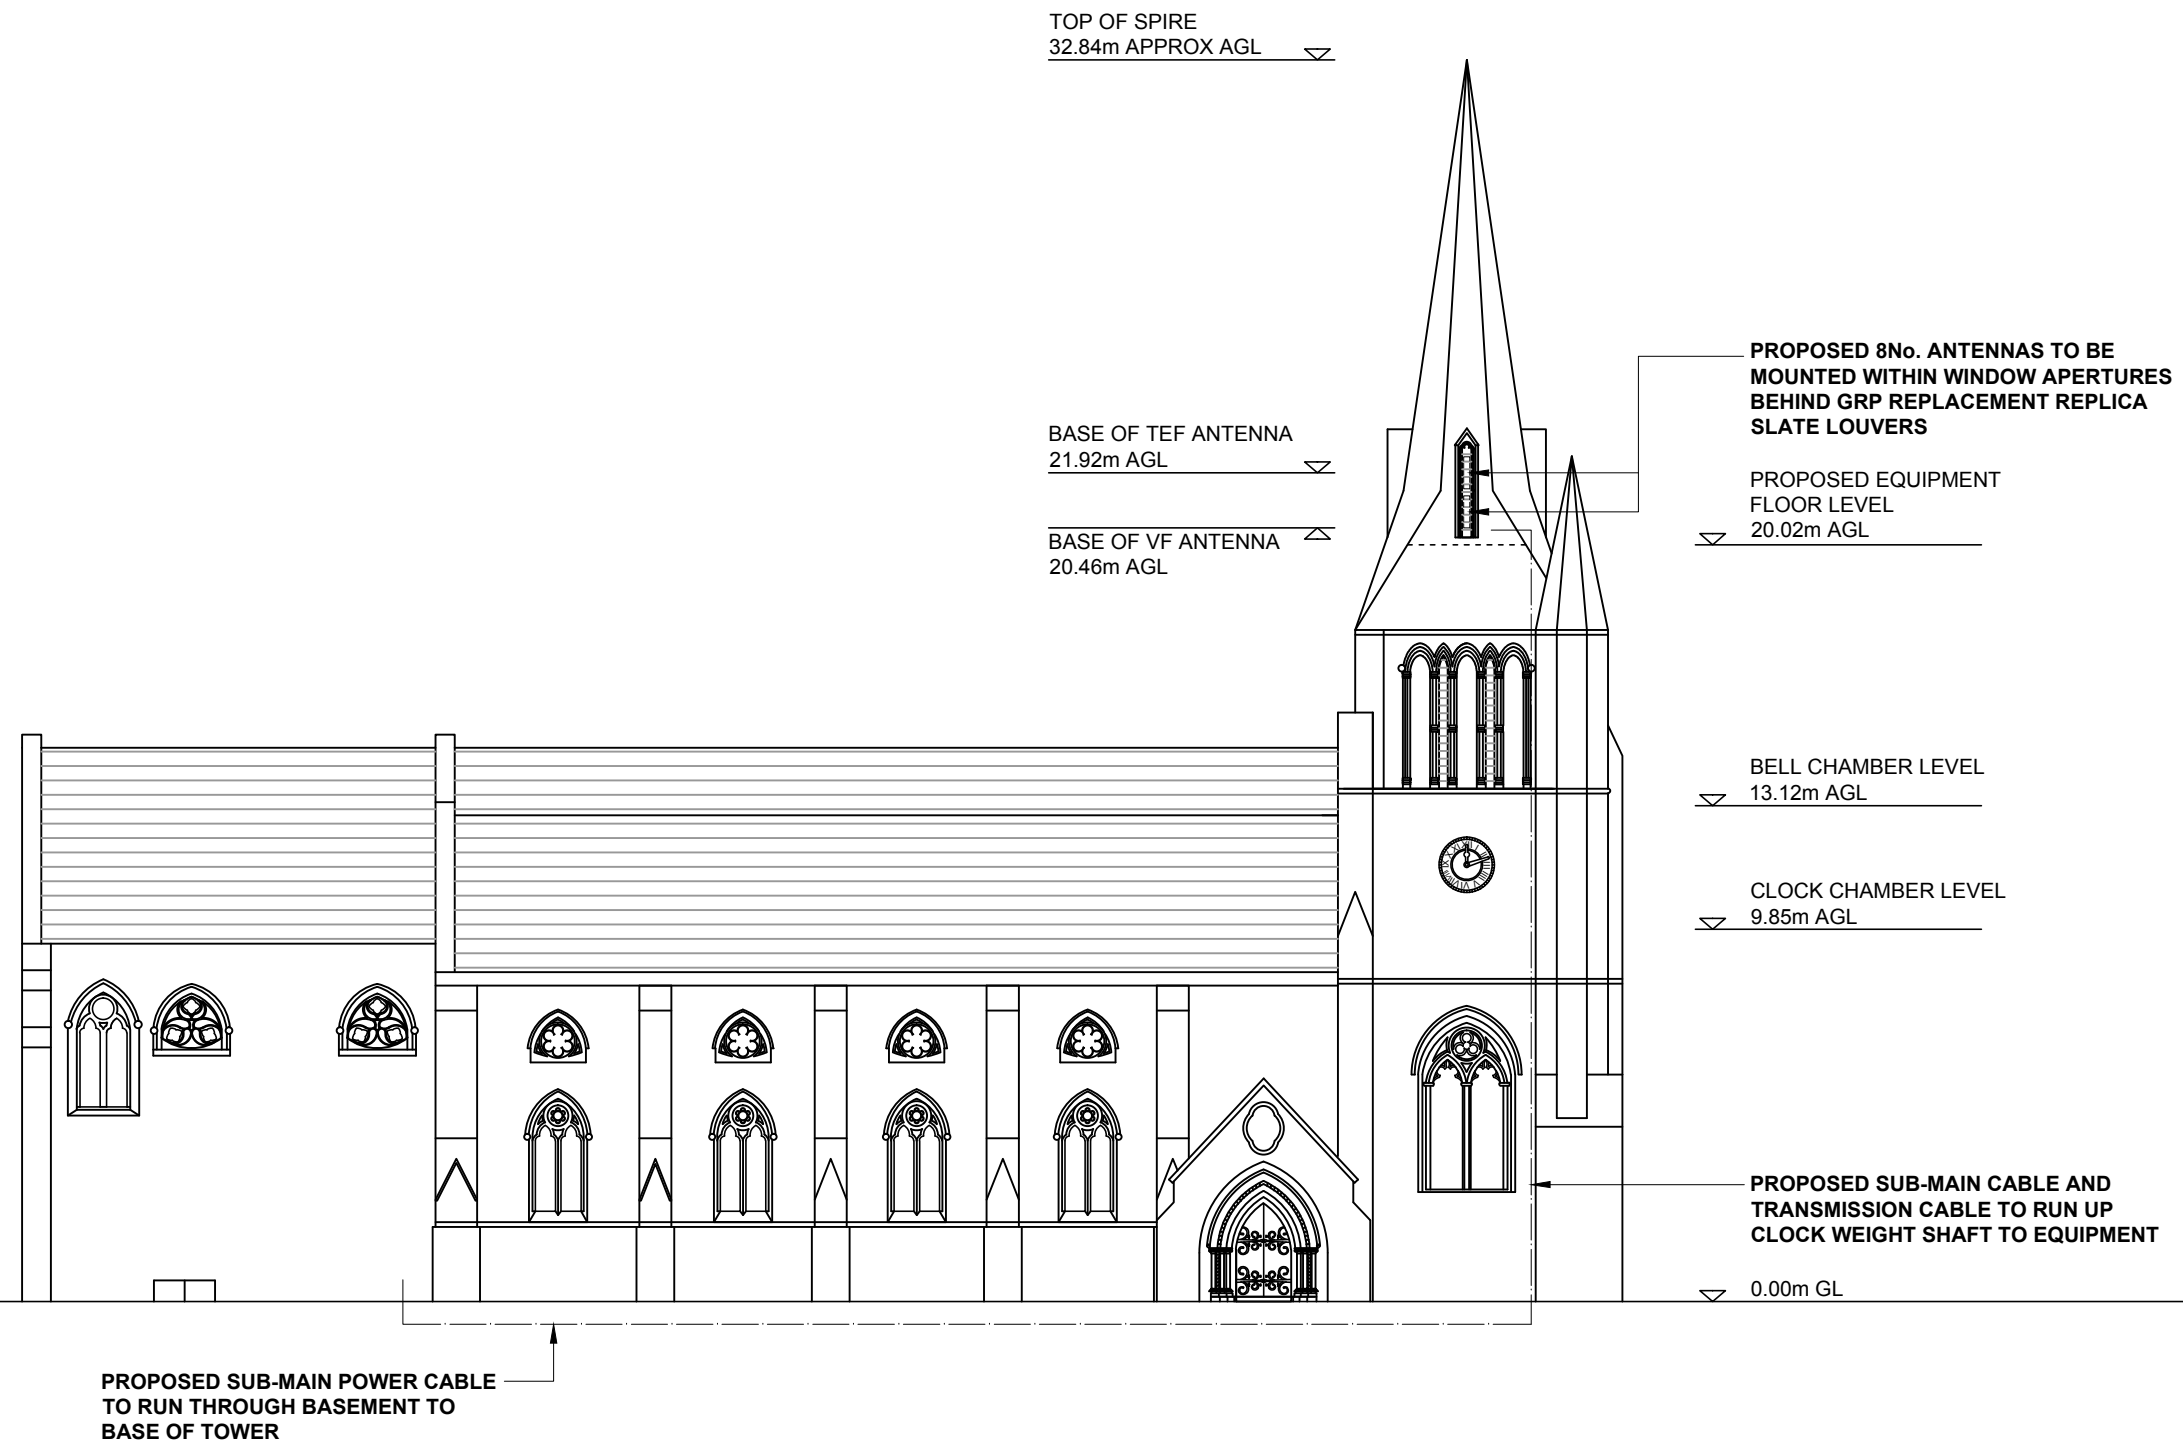

PROPOSED WEST ELEVATION (SCALE 1:200)

REV	ISSUE	DATE	DRN	APP
E	TOWER SECTION ADDED	03.01.17	NP	GD
D	LOUVER DETAILS AMENDED	07.12.16	GB	GD
C	ANTENNA DETAILS AMENDED	29.01.16	GB	GD
B	CSC REPLACED WITH JSC	21.01.16	GB	GD
A	FIRST ISSUE	20.11.15	GB	GD

© THIS DRAWING IS THE COPYRIGHT OF NET COVERAGE SOLUTIONS LTD AND MAY NOT BE REPRODUCED OR DISCLOSED TO A THIRD PARTY IN ANY FORM WITHOUT WRITTEN PERMISSION



NET COVERAGE SOLUTIONS
 CRAVEN COURT
 STANHOPE ROAD
 CAMBERLEY
 SURREY GU15 3BS
 TEL: +44(0)1276 854440
 FAX: +44(0)1276 854450



OPERATOR REF NO. CTILid:145761 VF:80332 TEF:46236

OPERATOR: CTIL

DRAWING TITLE: WEST ELEVATION PROPOSED

SCALE: 1:200

SITE NO. A04058

SITE NAME: ST MARK'S CHURCH

SITE ADDRESS: ST MARKS SQUARE
 PRINCE ALBERT ROAD
 LONDON
 NW1 7TN


OS GRID REFERENCE:
 528239/183707


DRAWN: GB CHK: GD APP: GD


DATE: 20.11.15

SITE NO.	OPERATOR	DRG NO.	REVISION
A04058	CTIL	302	E

ORIGINAL DRAWING SIZE: A3

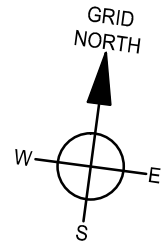

 INDICATES PROPOSED EMERGENCY BULKHEAD LIGHTING.

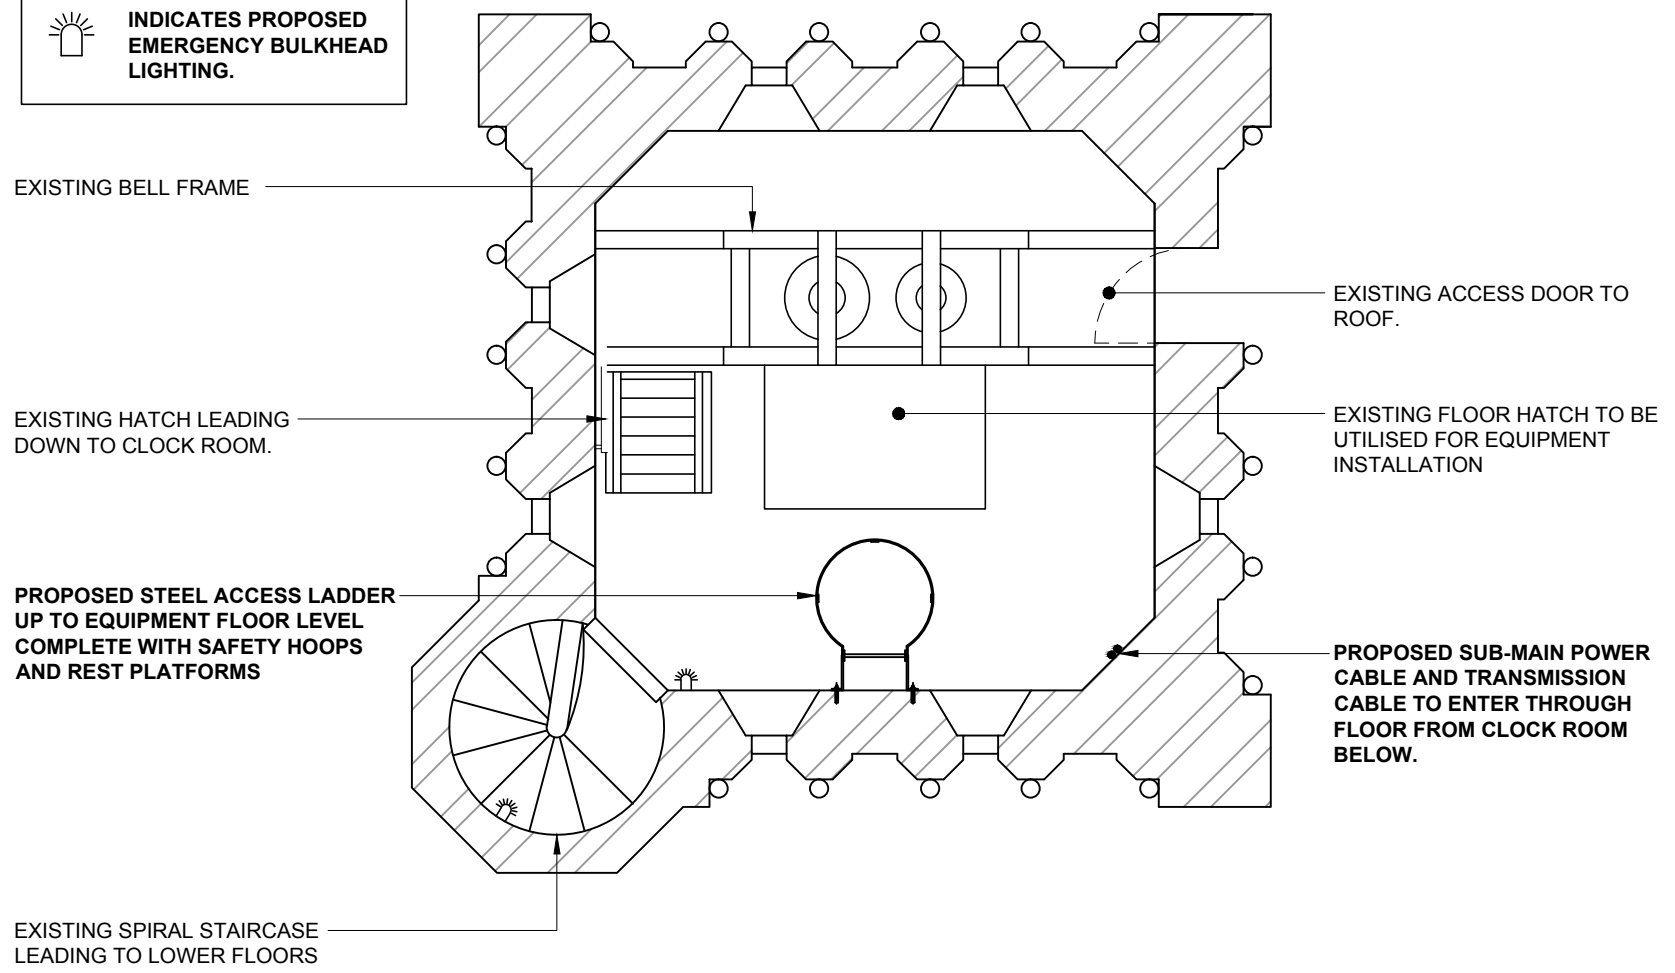

PROPOSED BELL CHAMBER FLOOR PLAN (SCALE 1:50)

GENERAL NOTES:

- 1.1) USE WRITTEN DIMENSIONS ONLY
- 1.2) ALL DIMENSIONS ARE IN MM UNLESS SPECIFIED
- 1.3) ASSUME ALL SITE DETAILS ARE EXISTING UNLESS SPECIFIED

E	TOWER SECTION ADDED	03.01.17	NP	GD
D	LOUVER DETAILS AMENDED	07.12.16	GB	GD
C	ANTENNA DETAILS AMENDED	29.01.16	GB	GD
B	CSC REPLACED WITH JSC	21.01.16	GB	GD
A	FIRST ISSUE	20.11.15	GB	GD
REV	ISSUE	DATE	DRN	APP

© THIS DRAWING IS THE COPYRIGHT OF NET COVERAGE SOLUTIONS LTD AND MAY NOT BE REPRODUCED OR DISCLOSED TO A THIRD PARTY IN ANY FORM WITHOUT WRITTEN PERMISSION



NET COVERAGE SOLUTIONS
 CRAVEN COURT
 STANHOPE ROAD
 CAMBERLEY
 SURREY GU15 3BS
 TEL: +44(0)1276 854440
 FAX: +44(0)1276 854450



OPERATOR REF NO. CTILid:145761 VF:80332 TEF:46236

OPERATOR: CTIL

DRAWING TITLE: BELL CHAMBER FLOOR PLAN PROPOSED

SCALE: 1:50

SITE NO. A04058

SITE NAME: ST MARK'S CHURCH

SITE ADDRESS: ST MARKS SQUARE
 PRINCE ALBERT ROAD
 LONDON
 NW1 7TN


OS GRID REFERENCE:
 528239/183707

DRAWN: GB CHK: GD APP: GD


DATE: 20.11.15

SITE NO.	OPERATOR	DRG NO.	REVISION
A04058	- CTIL -	401	- E

ORIGINAL DRAWING SIZE: A3

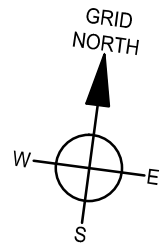

INDICATES PROPOSED EMERGENCY BULKHEAD LIGHTING.

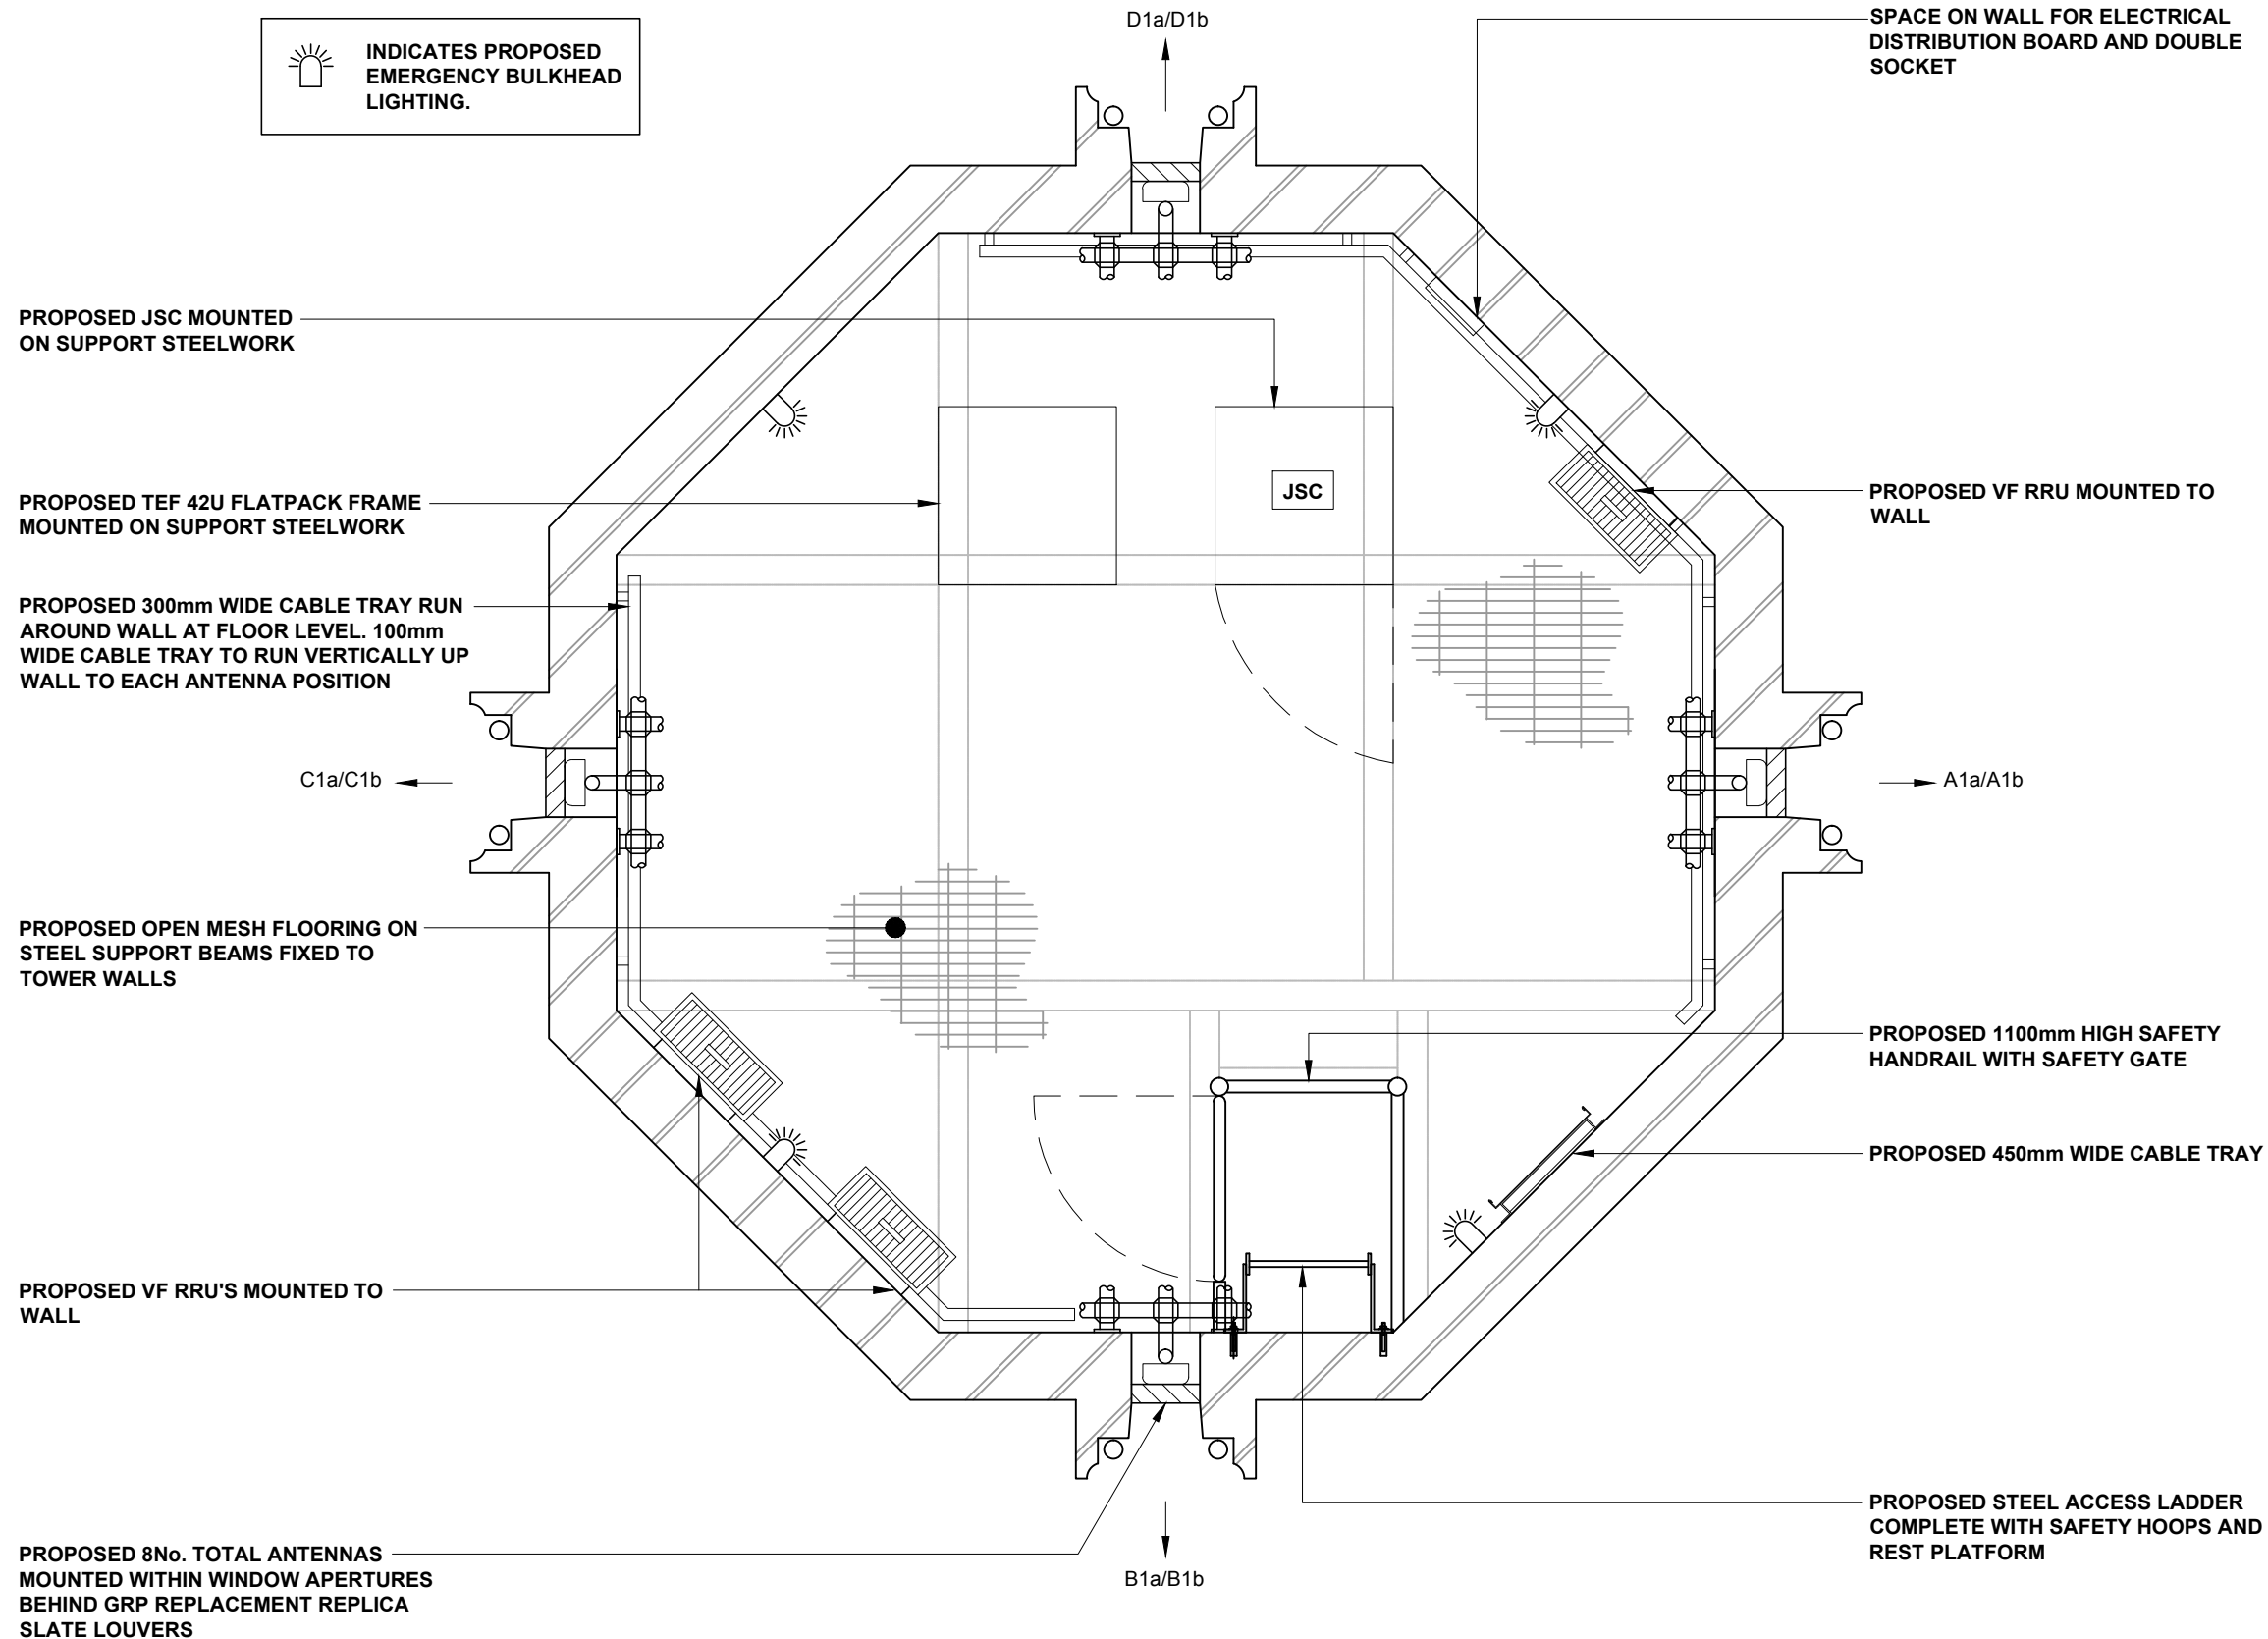

PROPOSED EQUIPMENT FLOOR PLATFORM PLAN (SCALE 1:25)

GENERAL NOTES:

- 1.1) USE WRITTEN DIMENSIONS ONLY
- 1.2) ALL DIMENSIONS ARE IN MM UNLESS SPECIFIED
- 1.3) ASSUME ALL SITE DETAILS ARE EXISTING UNLESS SPECIFIED

E	TOWER SECTION ADDED	03.01.17	NP	GD
D	LOUVER DETAILS AMENDED	07.12.16	GB	GD
C	ANTENNA DETAILS AMENDED	29.01.16	GB	GD
B	CSC REPLACED WITH JSC	21.01.16	GB	GD
A	FIRST ISSUE	20.11.15	GB	GD
REV	ISSUE	DATE	DRN	APP

© THIS DRAWING IS THE COPYRIGHT OF NET COVERAGE SOLUTIONS LTD AND MAY NOT BE REPRODUCED OR DISCLOSED TO A THIRD PARTY IN ANY FORM WITHOUT WRITTEN PERMISSION



NET COVERAGE SOLUTIONS
 CRAVEN COURT
 STANHOPE ROAD
 CAMBERLEY
 SURREY GU15 3BS
 TEL: +44(0)1276 854440
 FAX: +44(0)1276 854450



OPERATOR REF NO. CTILid:145761 VF:80332 TEF:46236

OPERATOR: CTIL

DRAWING TITLE: EQUIPMENT FLOOR PLAN PROPOSED

SCALE: 1:25

SITE NO. A04058

SITE NAME: ST MARK'S CHURCH

SITE ADDRESS: ST MARKS SQUARE
 PRINCE ALBERT ROAD
 LONDON
 NW1 7TN


OS GRID REFERENCE:
 528239/183707

DRAWN: GB CHK: GD APP: GD

DATE: 20.11.15

SITE NO.	OPERATOR	DRG NO.	REVISION
A04058	- CTIL -	402	- E

ORIGINAL DRAWING SIZE: A3

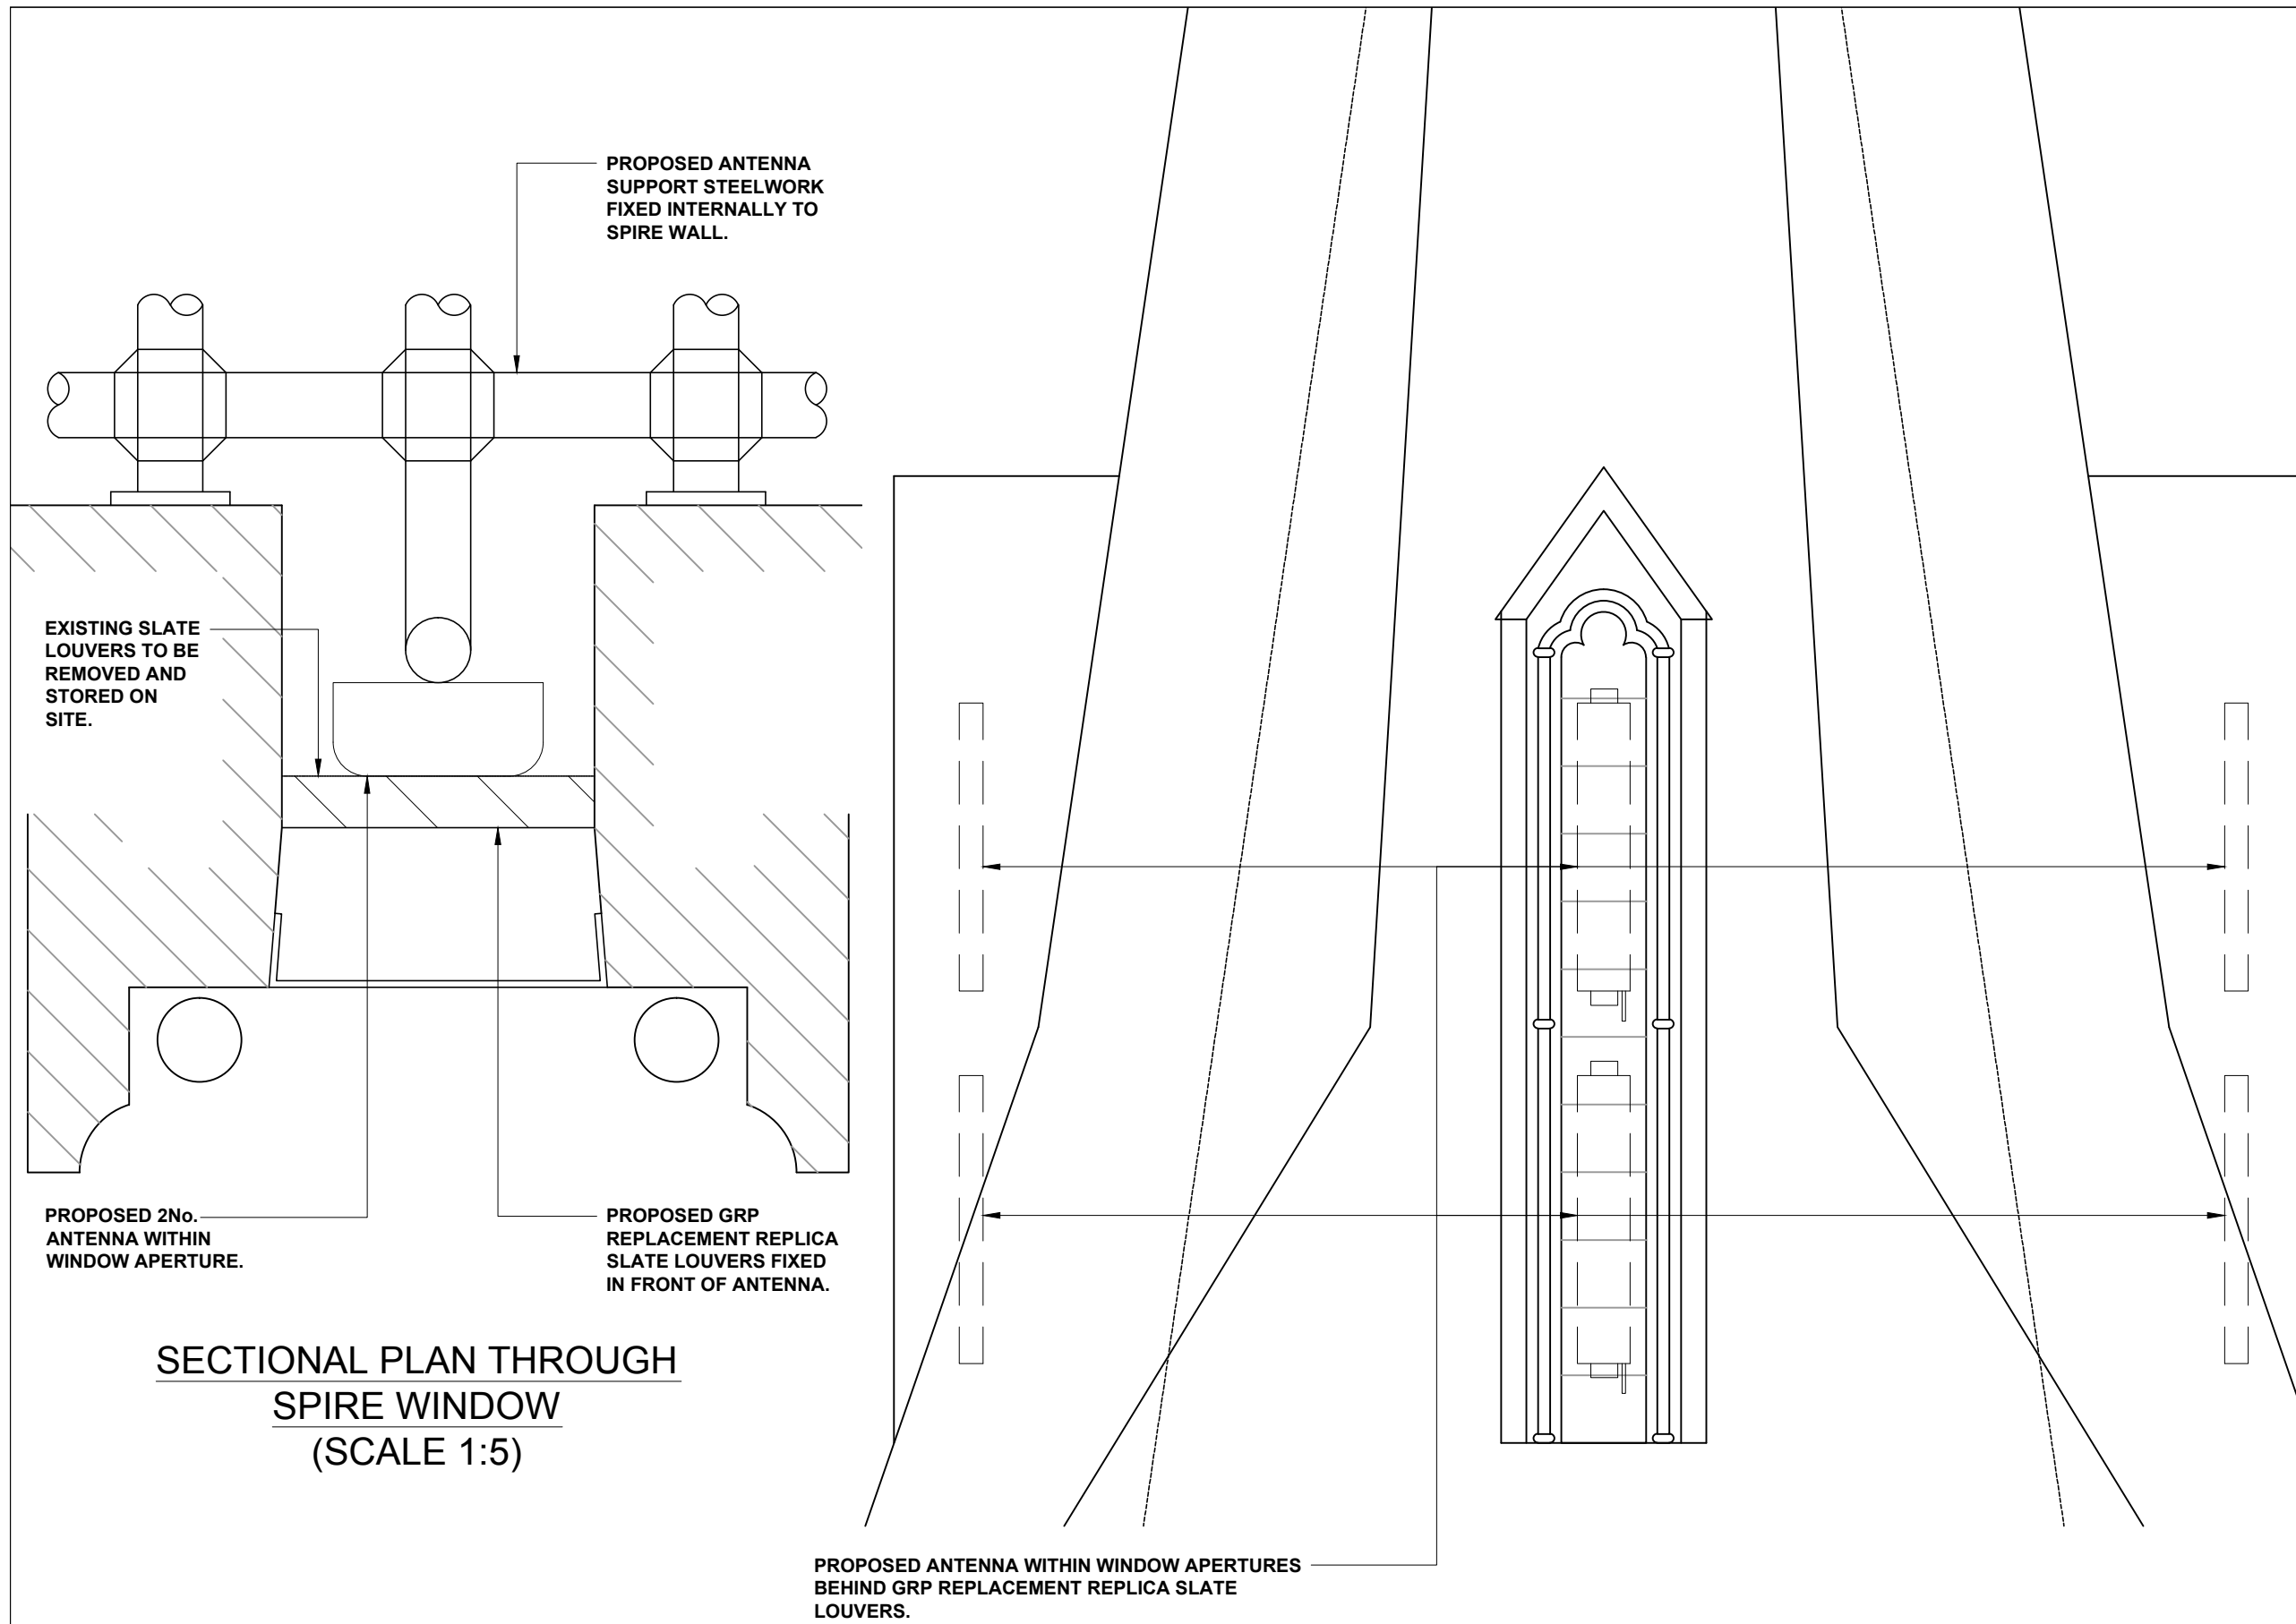

**SECTIONAL PLAN THROUGH
SPIRE WINDOW
(SCALE 1:5)**

**EXTERNAL ELEVATION OF SPIRE WINDOW
(SCALE 1:20)**

GENERAL NOTES:

- 1.1) USE WRITTEN DIMENSIONS ONLY
- 1.2) ALL DIMENSIONS ARE IN MM UNLESS SPECIFIED
- 1.3) ASSUME ALL SITE DETAILS ARE EXISTING UNLESS SPECIFIED

E	TOWER SECTION ADDED	03.01.17	NP	GD
D	LOUVER DETAILS AMENDED	07.12.16	GB	GD
C	ANTENNA DETAILS AMENDED	29.01.16	GB	GD
B	CSC REPLACED WITH JSC	21.01.16	GB	GD
A	FIRST ISSUE	20.11.15	GB	GD
REV	ISSUE	DATE	DRN	APP

© THIS DRAWING IS THE COPYRIGHT OF NET COVERAGE SOLUTIONS LTD AND MAY NOT BE REPRODUCED OR DISCLOSED TO A THIRD PARTY IN ANY FORM WITHOUT WRITTEN PERMISSION



NET COVERAGE SOLUTIONS
CRAVEN COURT
STANHOPE ROAD
CAMBERLEY
SURREY GU15 3BS

TEL: +44(0)1276 854440
FAX: +44(0)1276 854450



CTIL

OPERATOR REF NO. CTILid:145761 VF:80332 TEF:46236

OPERATOR: CTIL

DRAWING TITLE: UPPER ANTENNA DETAILS
PROPOSED

SCALE: AS SHOWN

SITE NO. A04058

SITE NAME: ST MARK'S CHURCH

SITE ADDRESS: ST MARKS SQUARE
PRINCE ALBERT ROAD
LONDON
NW1 7TN


OS GRID REFERENCE:
528239/183707

DRAWN: GB CHK: GD APP: GD

DATE: 20.11.15

SITE NO.	OPERATOR	DRG NO.	REVISION
A04058	CTIL	403	E

ORIGINAL DRAWING SIZE: A3

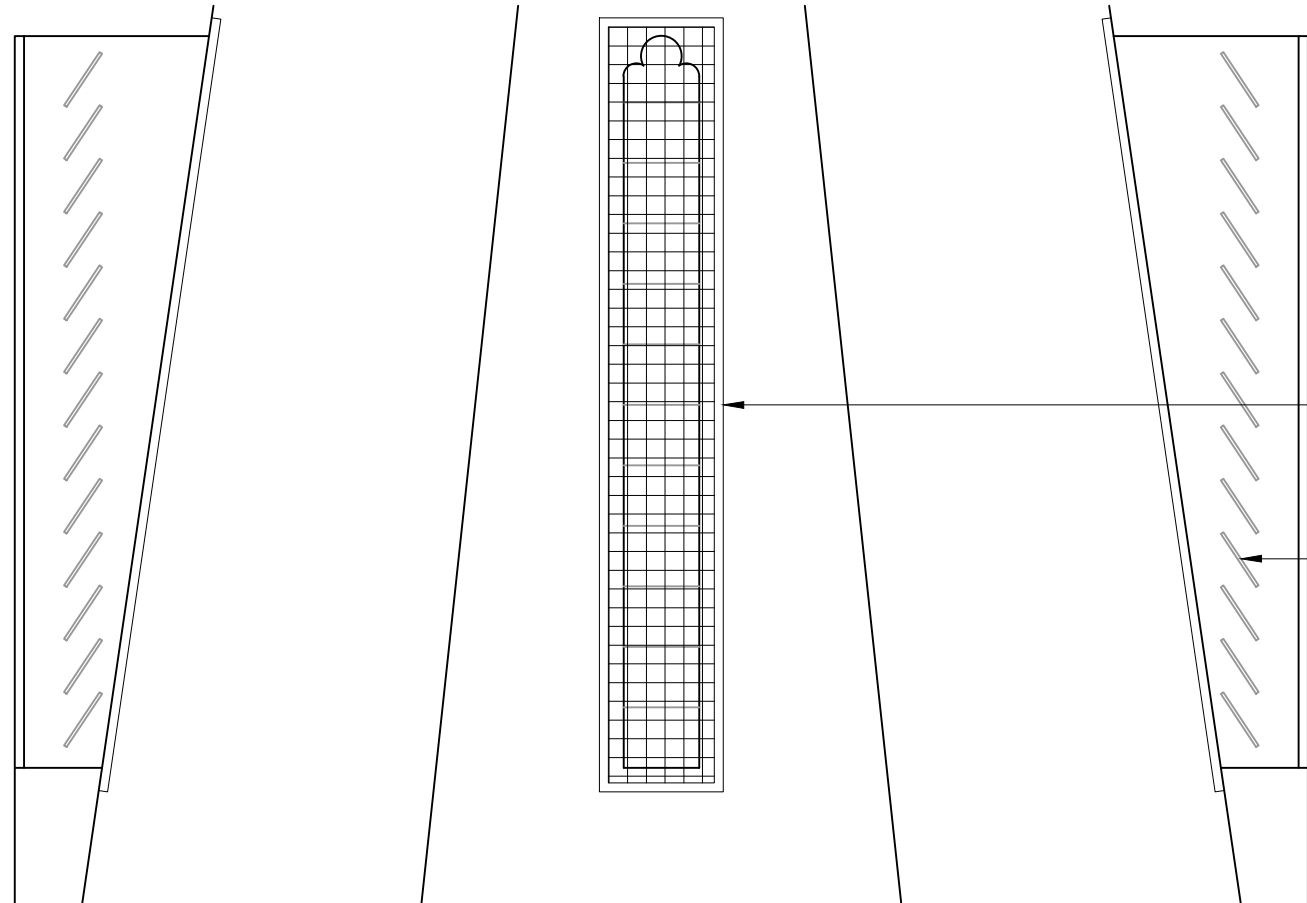

EXISTING INTERNAL
NETTING PANELS OVER
WINDOW OPENINGS

EXISTING SLATE LOUVERS


EXISTING

PROPOSED 100mm WIDE CABLE
RUN UP TOWER TO TOP ANTENNAS

PROPOSED 8No. TOTAL ANTENNAS
MOUNTED WITHIN WINDOW APERTURES
BEHIND GRP REPLACEMENT REPLICA
SLATE LOUVERS EXISTING SLATE
LOUVERS TO BE STORED ON SITE.

PROPOSED 300mm WIDE CABLE RUN
AROUND TOWER TO EACH ANTENNA
LOCATION

PROPOSED EQUIPMENT FLOOR LEVEL \triangle
20.02m AGL

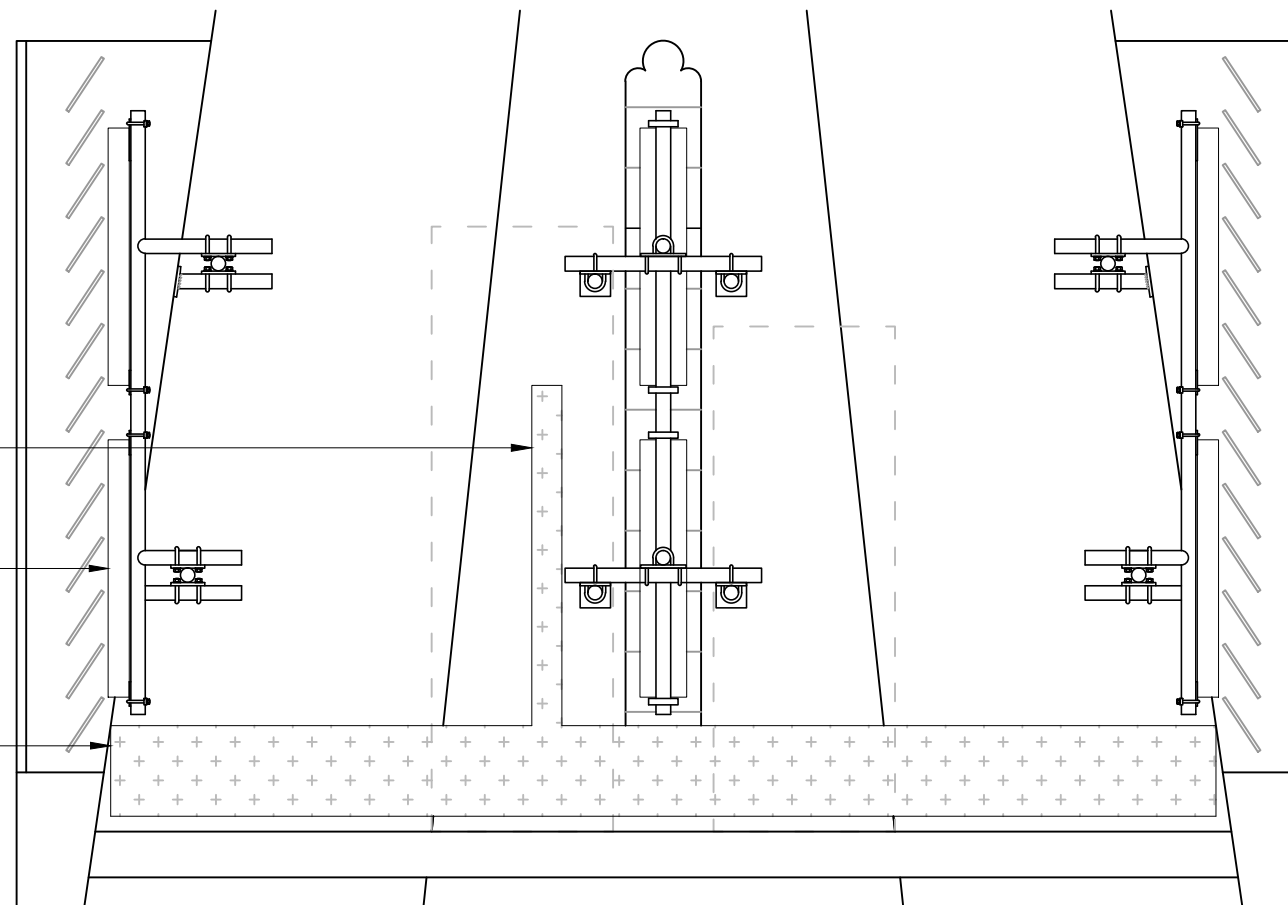

PROPOSED

TOWER SECTION (SCALE 1:25)

GENERAL NOTES:

- 1.1) USE WRITTEN DIMENSIONS ONLY
- 1.2) ALL DIMENSIONS ARE IN MM UNLESS SPECIFIED
- 1.3) ASSUME ALL SITE DETAILS ARE EXISTING UNLESS SPECIFIED

E	TOWER SECTION ADDED	03.01.17	NP	GD
D	NOT ISSUED			
C	NOT ISSUED			
B	NOT ISSUED			
A	NOT ISSUED			
REV	ISSUE	DATE	DRN	APP

© THIS DRAWING IS THE COPYRIGHT OF NET COVERAGE SOLUTIONS LTD AND MAY NOT BE REPRODUCED OR DISCLOSED TO A THIRD PARTY IN ANY FORM WITHOUT WRITTEN PERMISSION



NET COVERAGE SOLUTIONS
CRAVEN COURT
STANHOPE ROAD
CAMBERLEY
SURREY GU15 3BS

TEL: +44(0)1276 854440
FAX: +44(0)1276 854450



OPERATOR REF NO. CTILid:145761 VF:80332 TEF:46236

OPERATOR: CTIL

DRAWING TITLE: TOWER SECTION
PROPOSED

SCALE: AS SHOWN

SITE NO. A04058

SITE NAME: ST MARK'S CHURCH

SITE ADDRESS: ST MARKS SQUARE
PRINCE ALBERT ROAD
LONDON
NW1 7TN

OS GRID REFERENCE:
528239/183707


DRAWN: GB CHK: GD APP: GD

DATE: 20.11.15

SITE NO.	OPERATOR	DRG NO.	REVISION
A04058	- CTIL -	404	- E


ORIGINAL DRAWING SIZE: A3

KATHREIN
80010681
2-PORT

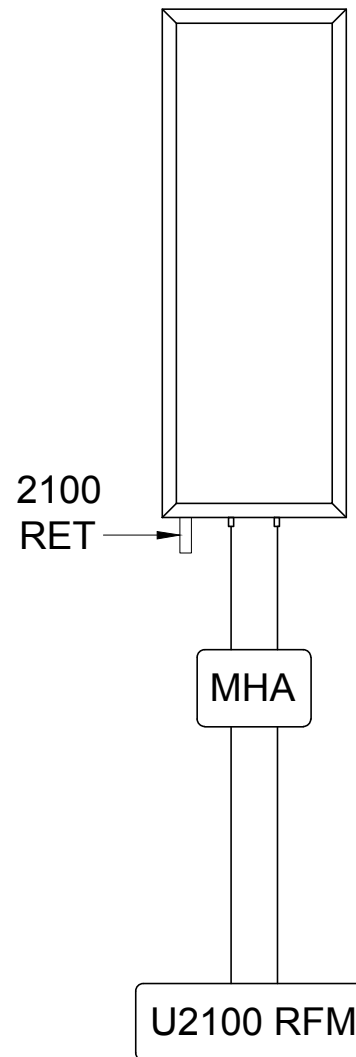

TEF ANTENNA SCHEMATIC

KATHREIN
80010681
2-PORT

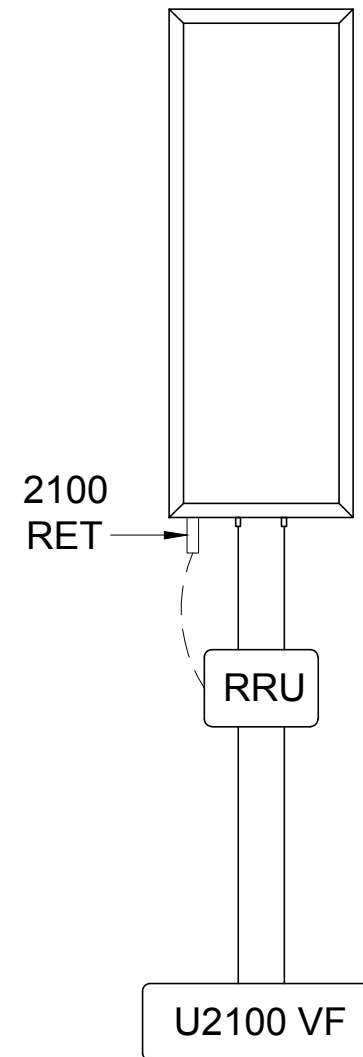

VF ANTENNA SCHEMATIC

GENERAL NOTES:

- 1.1) USE WRITTEN DIMENSIONS ONLY
- 1.2) ALL DIMENSIONS ARE IN MM UNLESS SPECIFIED
- 1.3) ASSUME ALL SITE DETAILS ARE EXISTING UNLESS SPECIFIED

E	TOWER SECTION ADDED	03.01.17	NP	GD
D	LOUVER DETAILS AMENDED	07.12.16	GB	GD
C	ANTENNA DETAILS AMENDED	29.01.16	GB	GD
B	CSC REPLACED WITH JSC	21.01.16	GB	GD
A	FIRST ISSUE	20.11.15	GB	GD
REV	ISSUE	DATE	DRN	APP

© THIS DRAWING IS THE COPYRIGHT OF NET COVERAGE SOLUTIONS LTD AND MAY NOT BE REPRODUCED OR DISCLOSED TO A THIRD PARTY IN ANY FORM WITHOUT WRITTEN PERMISSION



NET COVERAGE SOLUTIONS
CRAVEN COURT
STANHOPE ROAD
CAMBERLEY
SURREY GU15 3BS
TEL: +44(0)1276 854440
FAX: +44(0)1276 854450



OPERATOR REF NO. CTILid:145761 VF:80332 TEF:46236

OPERATOR: CTIL

DRAWING TITLE: ANTENNA SCHEMATICS
PROPOSED

SCALE: N/A

SITE NO. A04058

SITE NAME: ST MARK'S CHURCH

SITE ADDRESS: ST MARKS SQUARE
PRINCE ALBERT ROAD
LONDON
NW1 7TN

OS GRID REFERENCE:
528239/183707

DRAWN: GB CHK: GD APP: GD

DATE: 20.11.15

SITE NO.	OPERATOR	DRG NO.	REVISION
A04058	- CTIL -	502	- E

ORIGINAL DRAWING SIZE: A3