




West Elevation

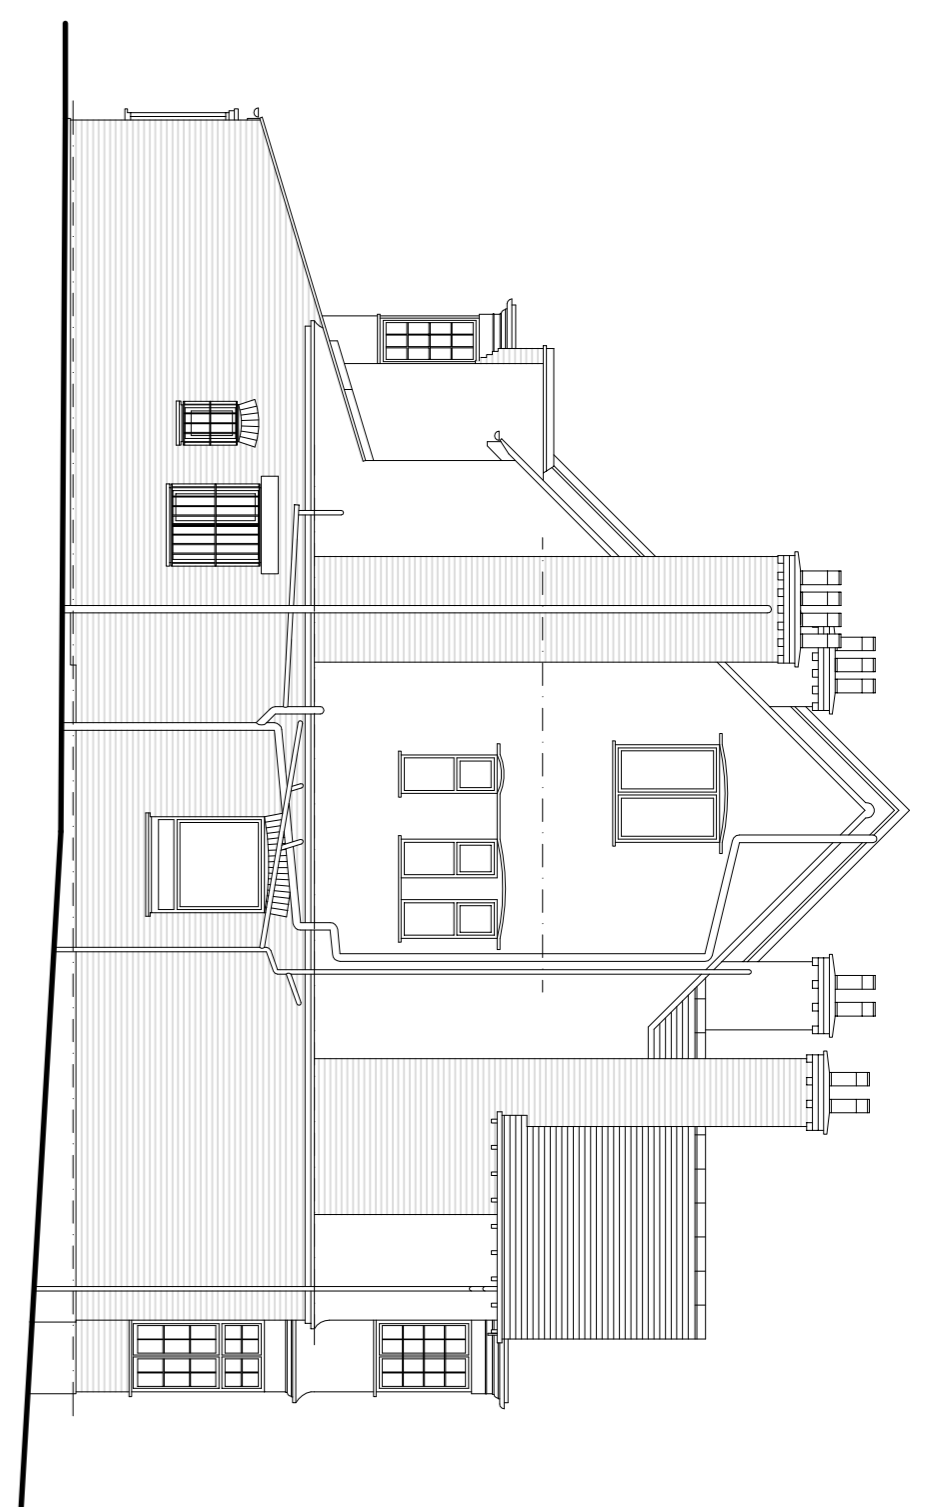


South Elevation

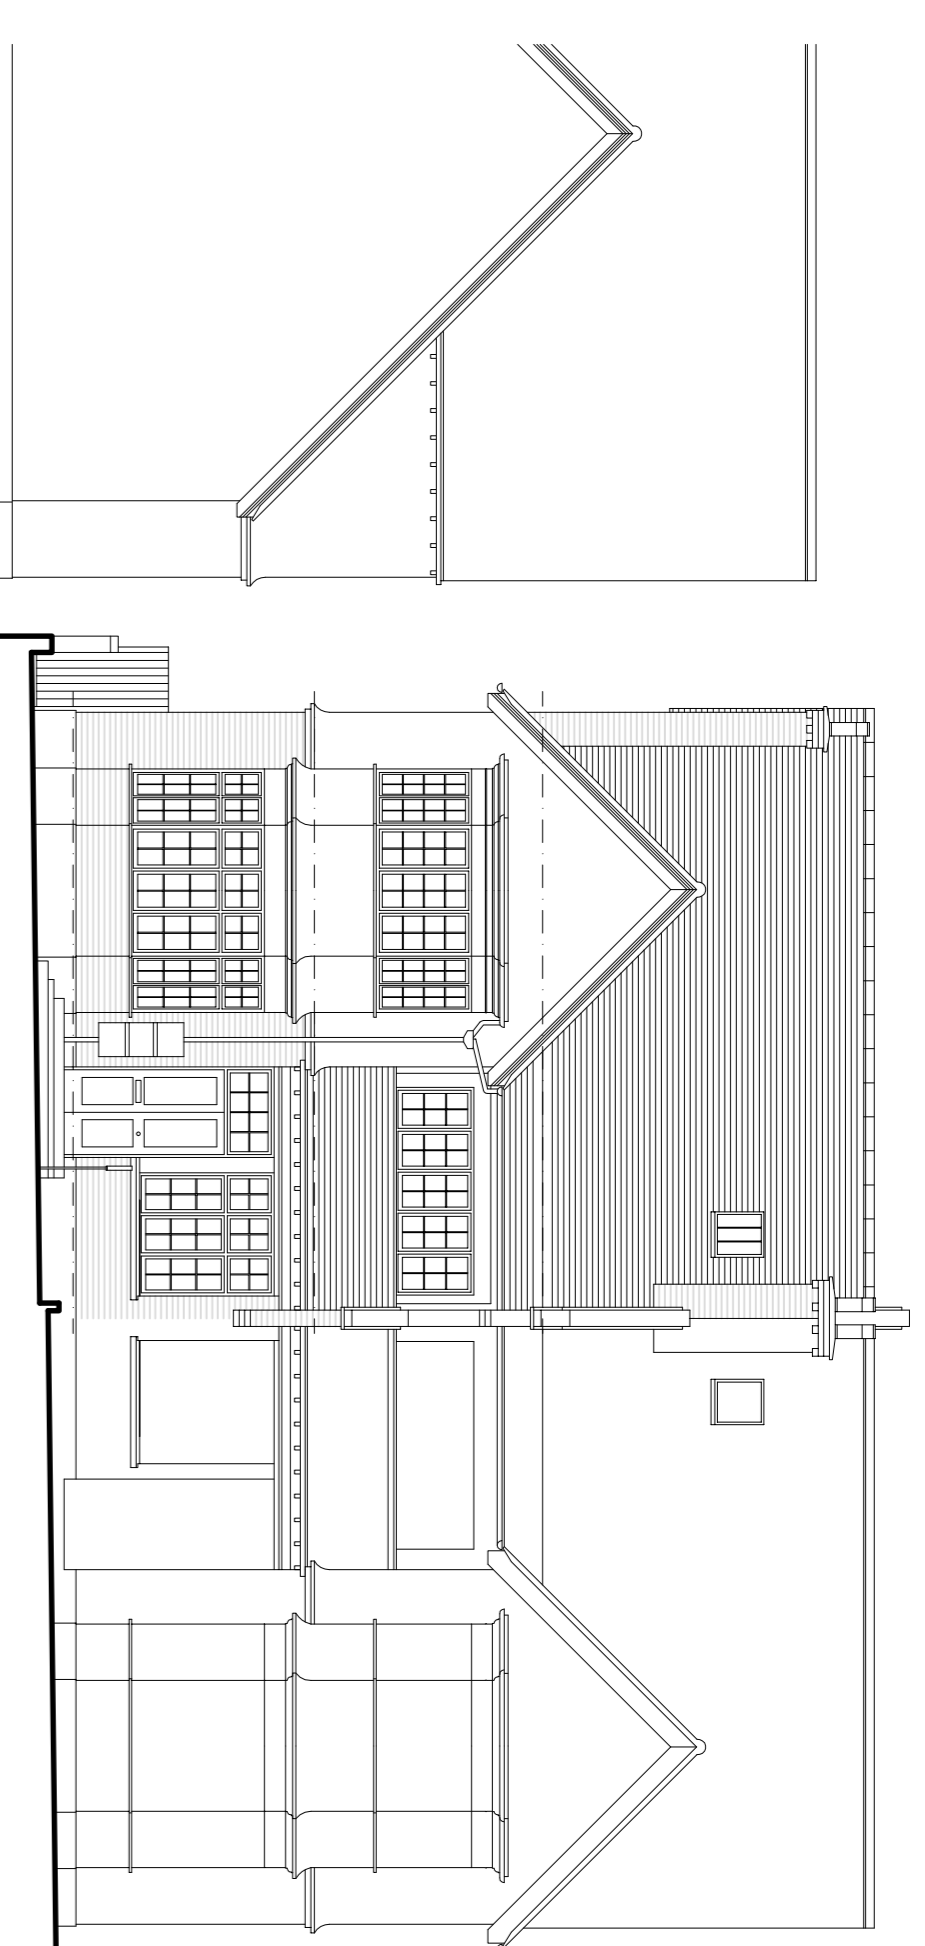


East Elevation

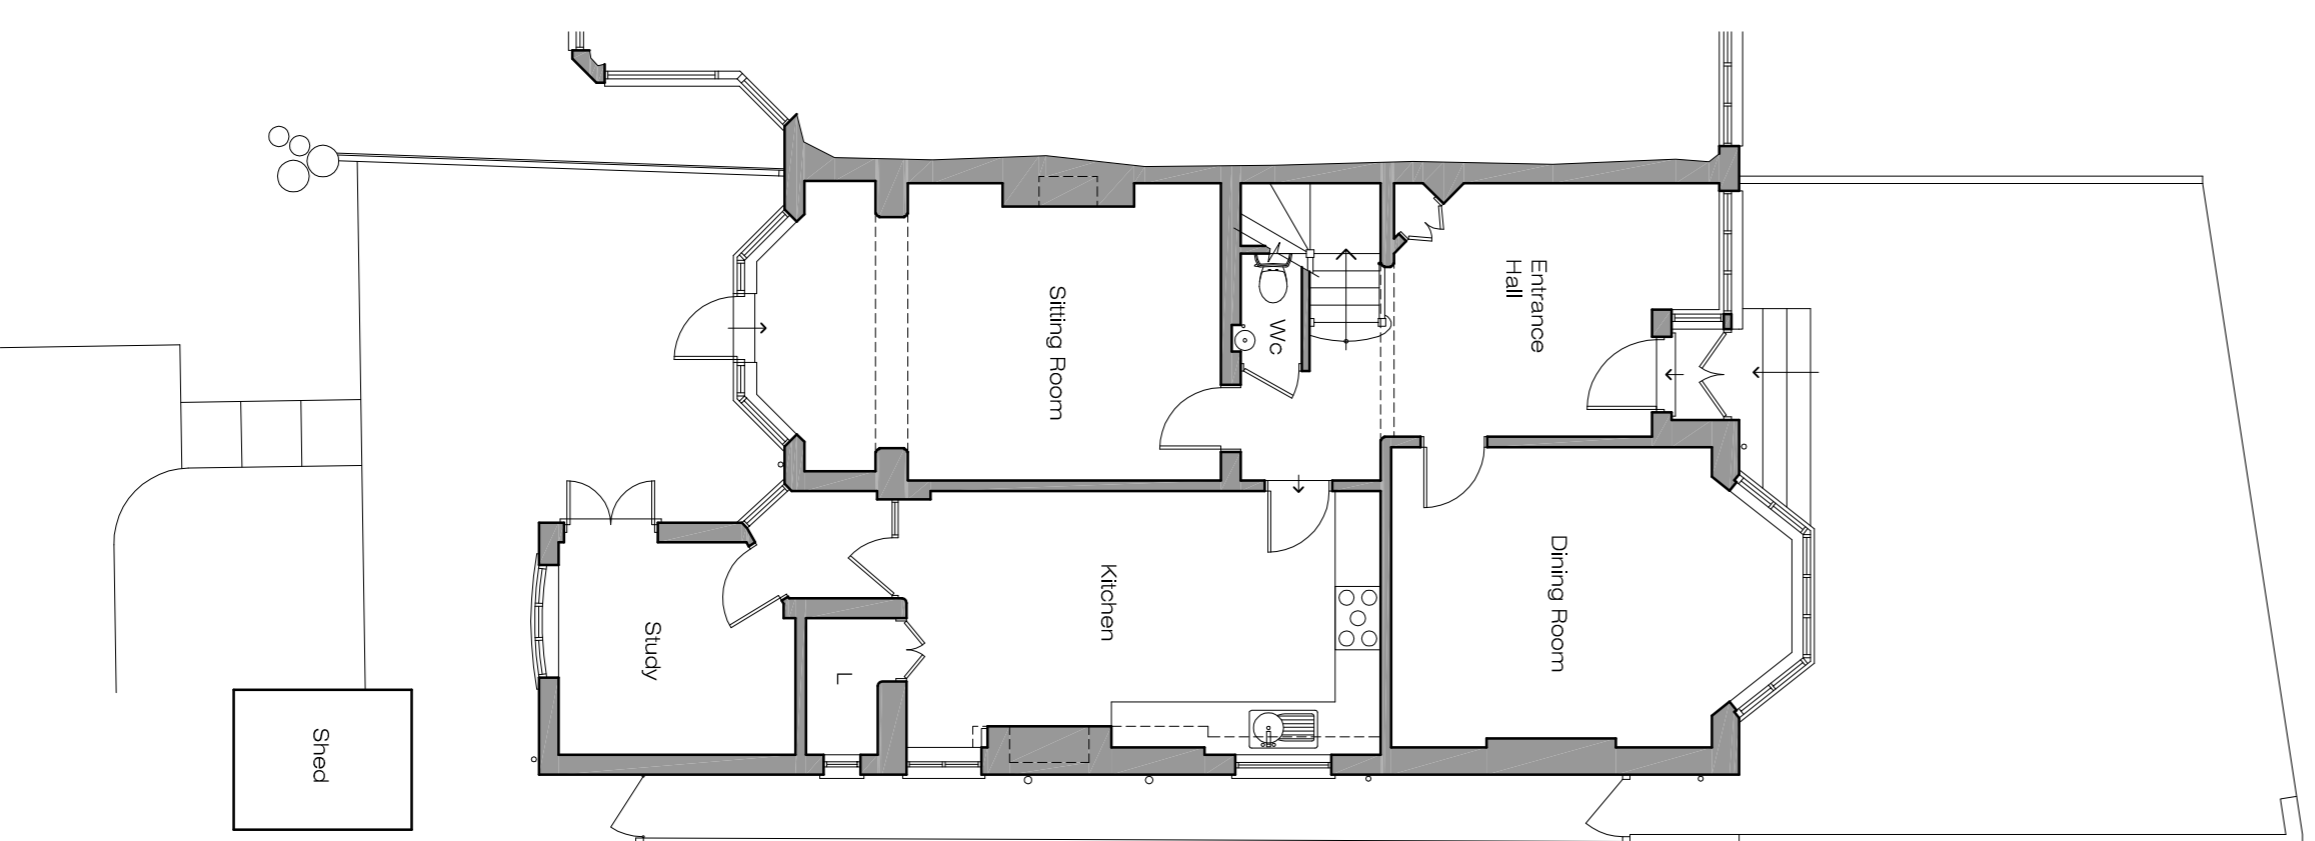



Ground Floor Plan

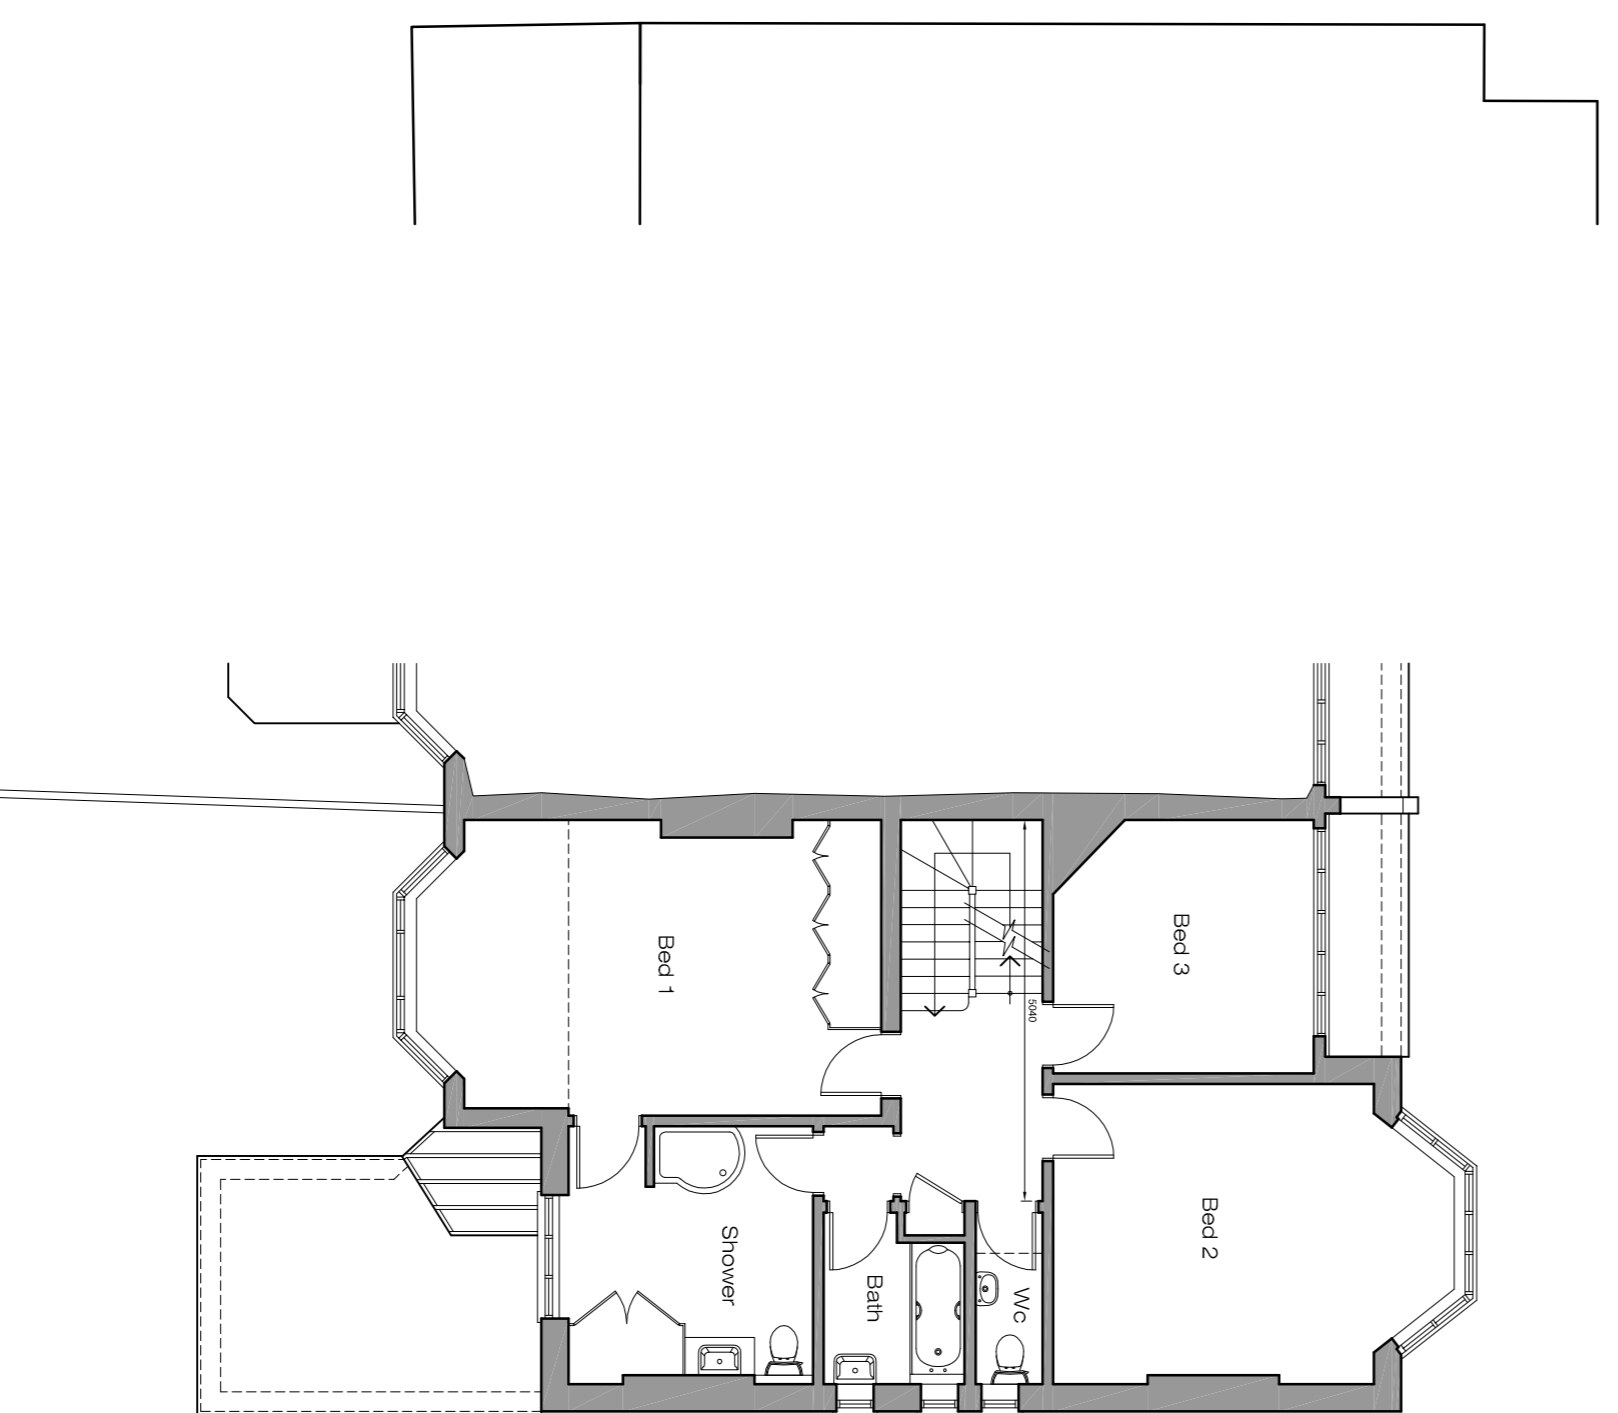


First Floor Plan

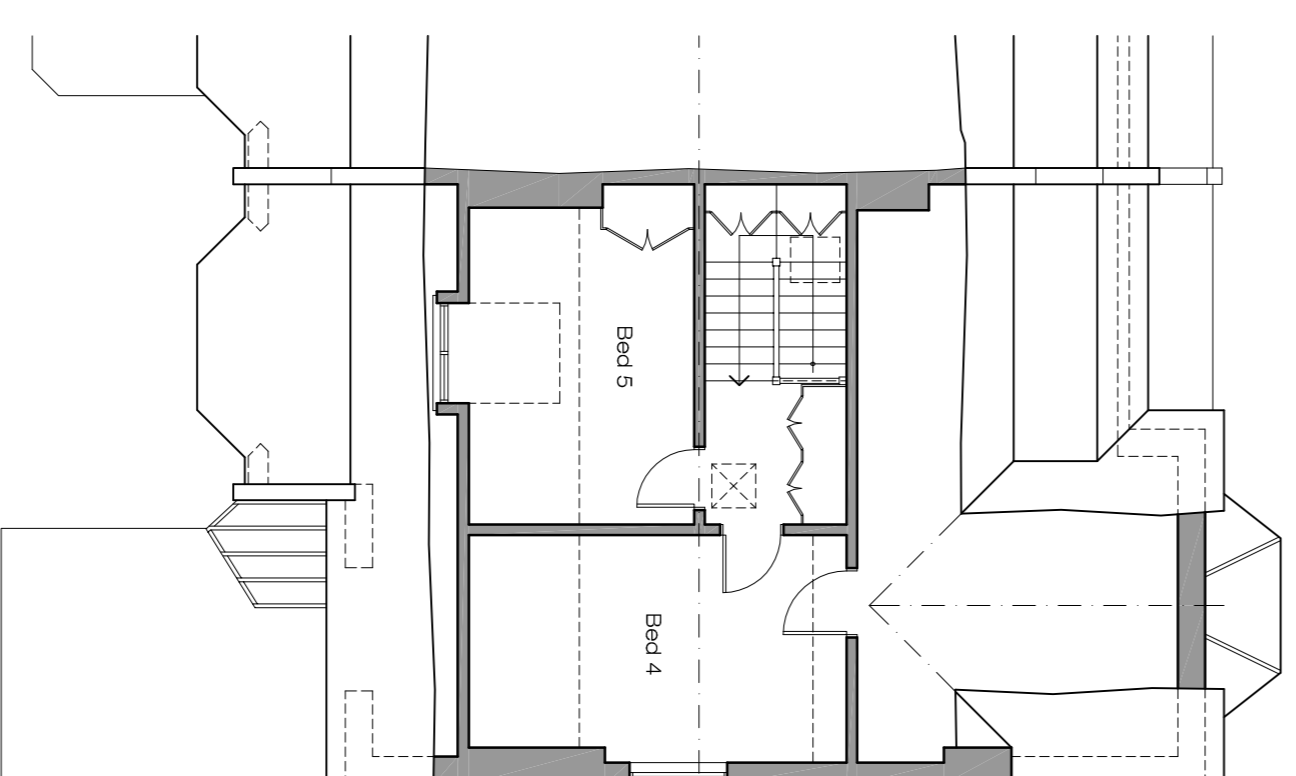

Second Floor Plan

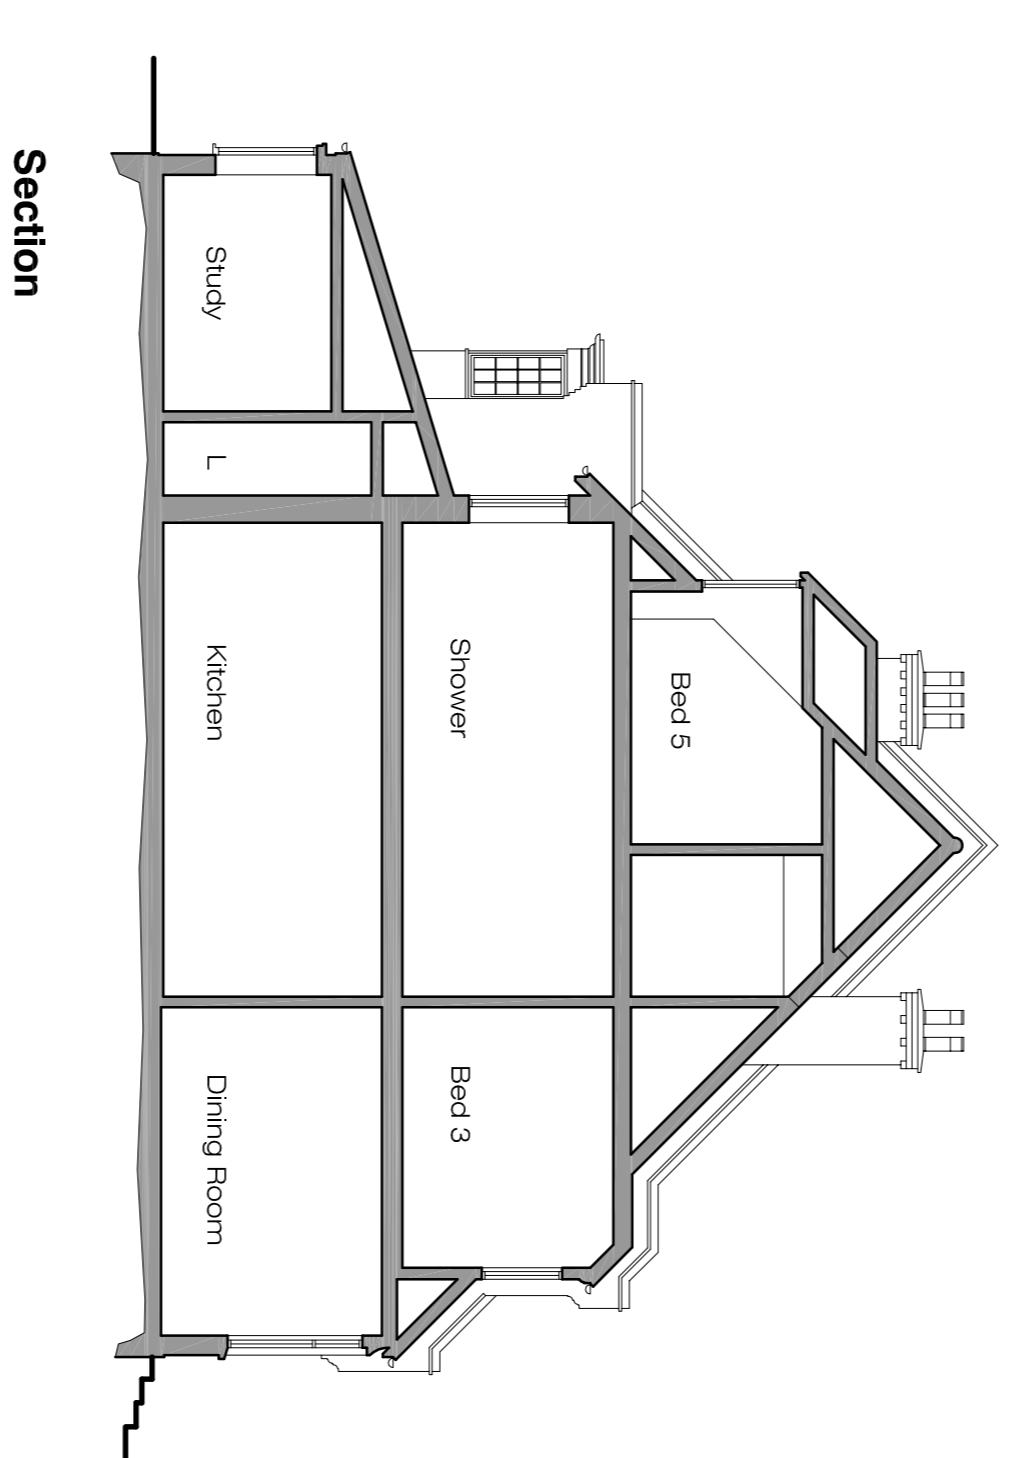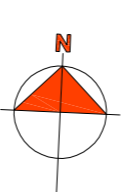

Section

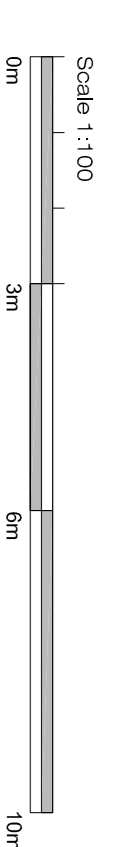

Scale 1:100



ETCHINGAM MORRIS
ARCHITECTS LTD
www.etchingham-morris.co.uk

Client: Mr D Jacobi
Project: 23 Credition Hill
Drawing: Existing Building Survey

The Studio
Rear of 43 / 45 High Street
Ringwood BH24 1AD
Tel: 01425 483155 Fax: 01425 483156
E: frontdesk@etchingham-morris.co.uk

Proposed Extension & Alterations to 23 Credition Hill, West Hampstead, London

Date: Sept 2018 **Dwg No:** ST620-03
Scale: as shown