



**Site Plan**

Scale 1:500

 


**Location Plan**

Scale 1:250

 

© UKMap Copyright: The GeoInformation Group 2016 Licence No. LANDMLOH100003121118

The Site

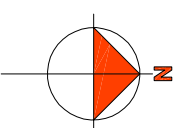

**PLANNING APPLICATION**

**Client:** Mr D Jacobi  
**Project:** 23 Crediton Hill  
**Drawing:** Site and Location Plan



The Studio  
 Rear of 43 / 45 High Street  
 Ringwood  
 Hampshire BH24 1AD  
**T** 01425 483155 **F** 01425 483156  
**E** frontdesk@etchingham-morris.co.uk

**Date:** Sept 2016 **Dwg No:** ST620-01  
**Scale:** as shown/A3

Proposed Extension & Alterations to 23 Crediton Hill, West Hampstead, London