


proposed rear elevation

B A

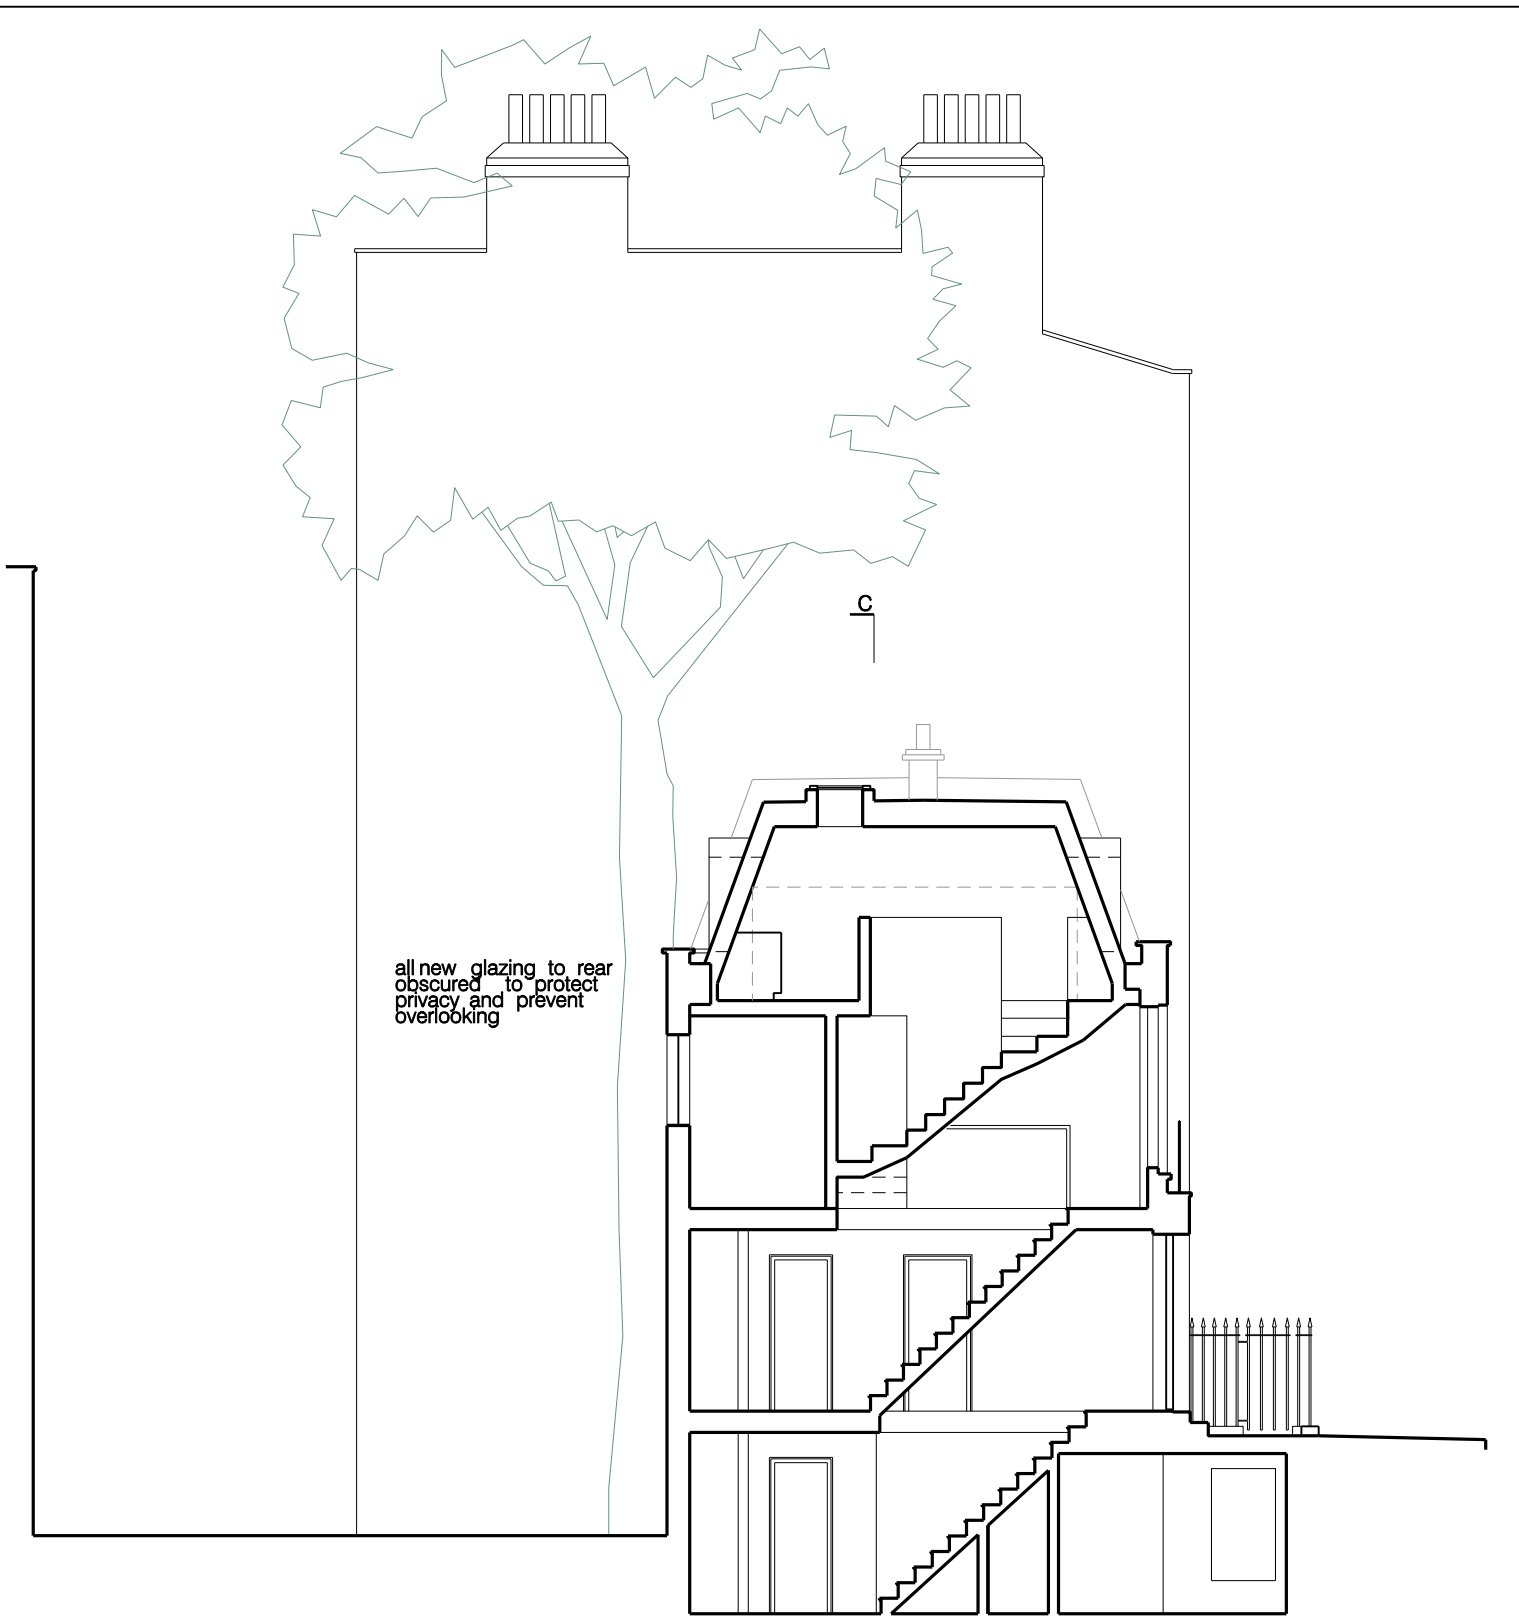

proposed section A\_A

C

| Rev | Notes               | Date     |
|-----|---------------------|----------|
| -   | issued for pre-app  | 28.10.15 |
| A   | issued for planning | 07.07.16 |
| B   | issued for planning | 11.10.16 |
| C   | issued for planning | 09.12.16 |
| D   | issued for planning | 03.01.17 |

- all dimensions are to be checked on site and any discrepancies reported to the architect  
 - architect to be informed of any additional information required  
 - do not scale this drawing

**PLANNING**



**WORKS**  
 ARCHITECTURE

16 UPPER MONTAGU STREET  
 LONDON W1H 2AW  
 020 7224 8750  
 WWW.WORKSARCHITECTURE.COM

Project: fitzroy square

Title: proposed elevations/sections

Date: 03.01.17 Drawn: js Scale: 1:100@a3 1:50@a1 Drawing Number: s 101 Revision: D