


01 North East Elevation E-E

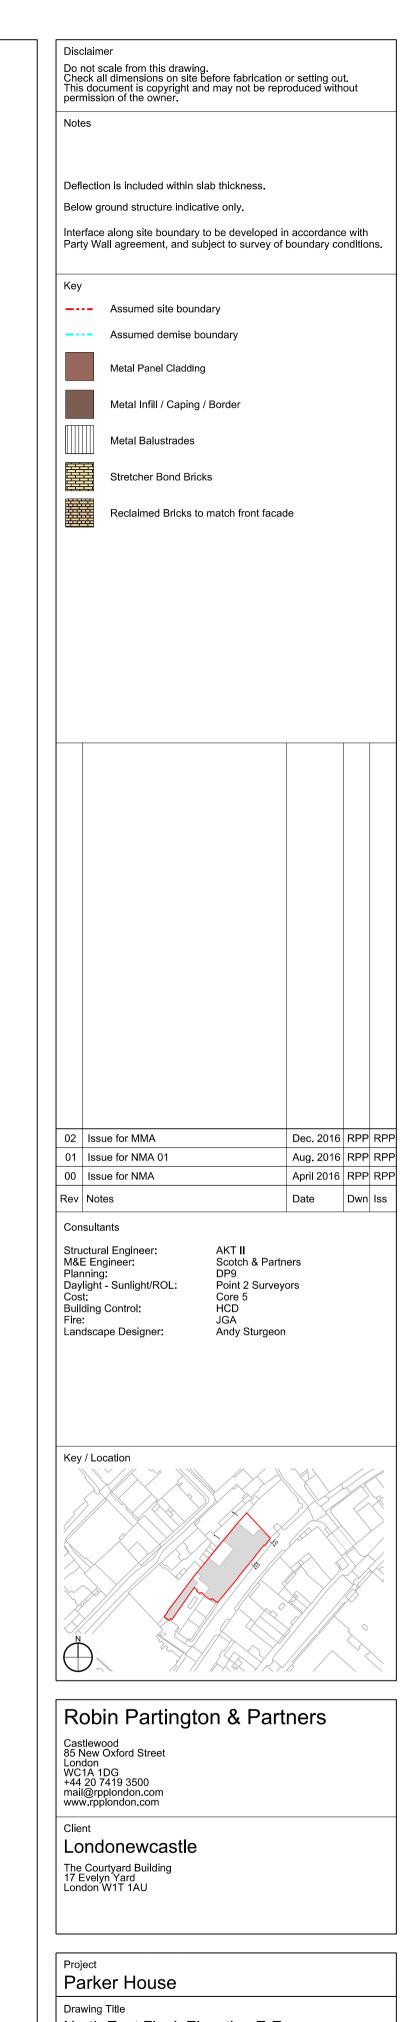

North East Flank Elevation E-E

1:100 @ A1 1:200 @ A3 RPP RPP PLANNING

 Project No.
 Drawing No.
 Revision

 16002
 A_PL_204
 02

Drawn By Issued By

© Robin Partington & Partners