




1 Lower Ground Floor Plan - Existing
Scale: 1:100

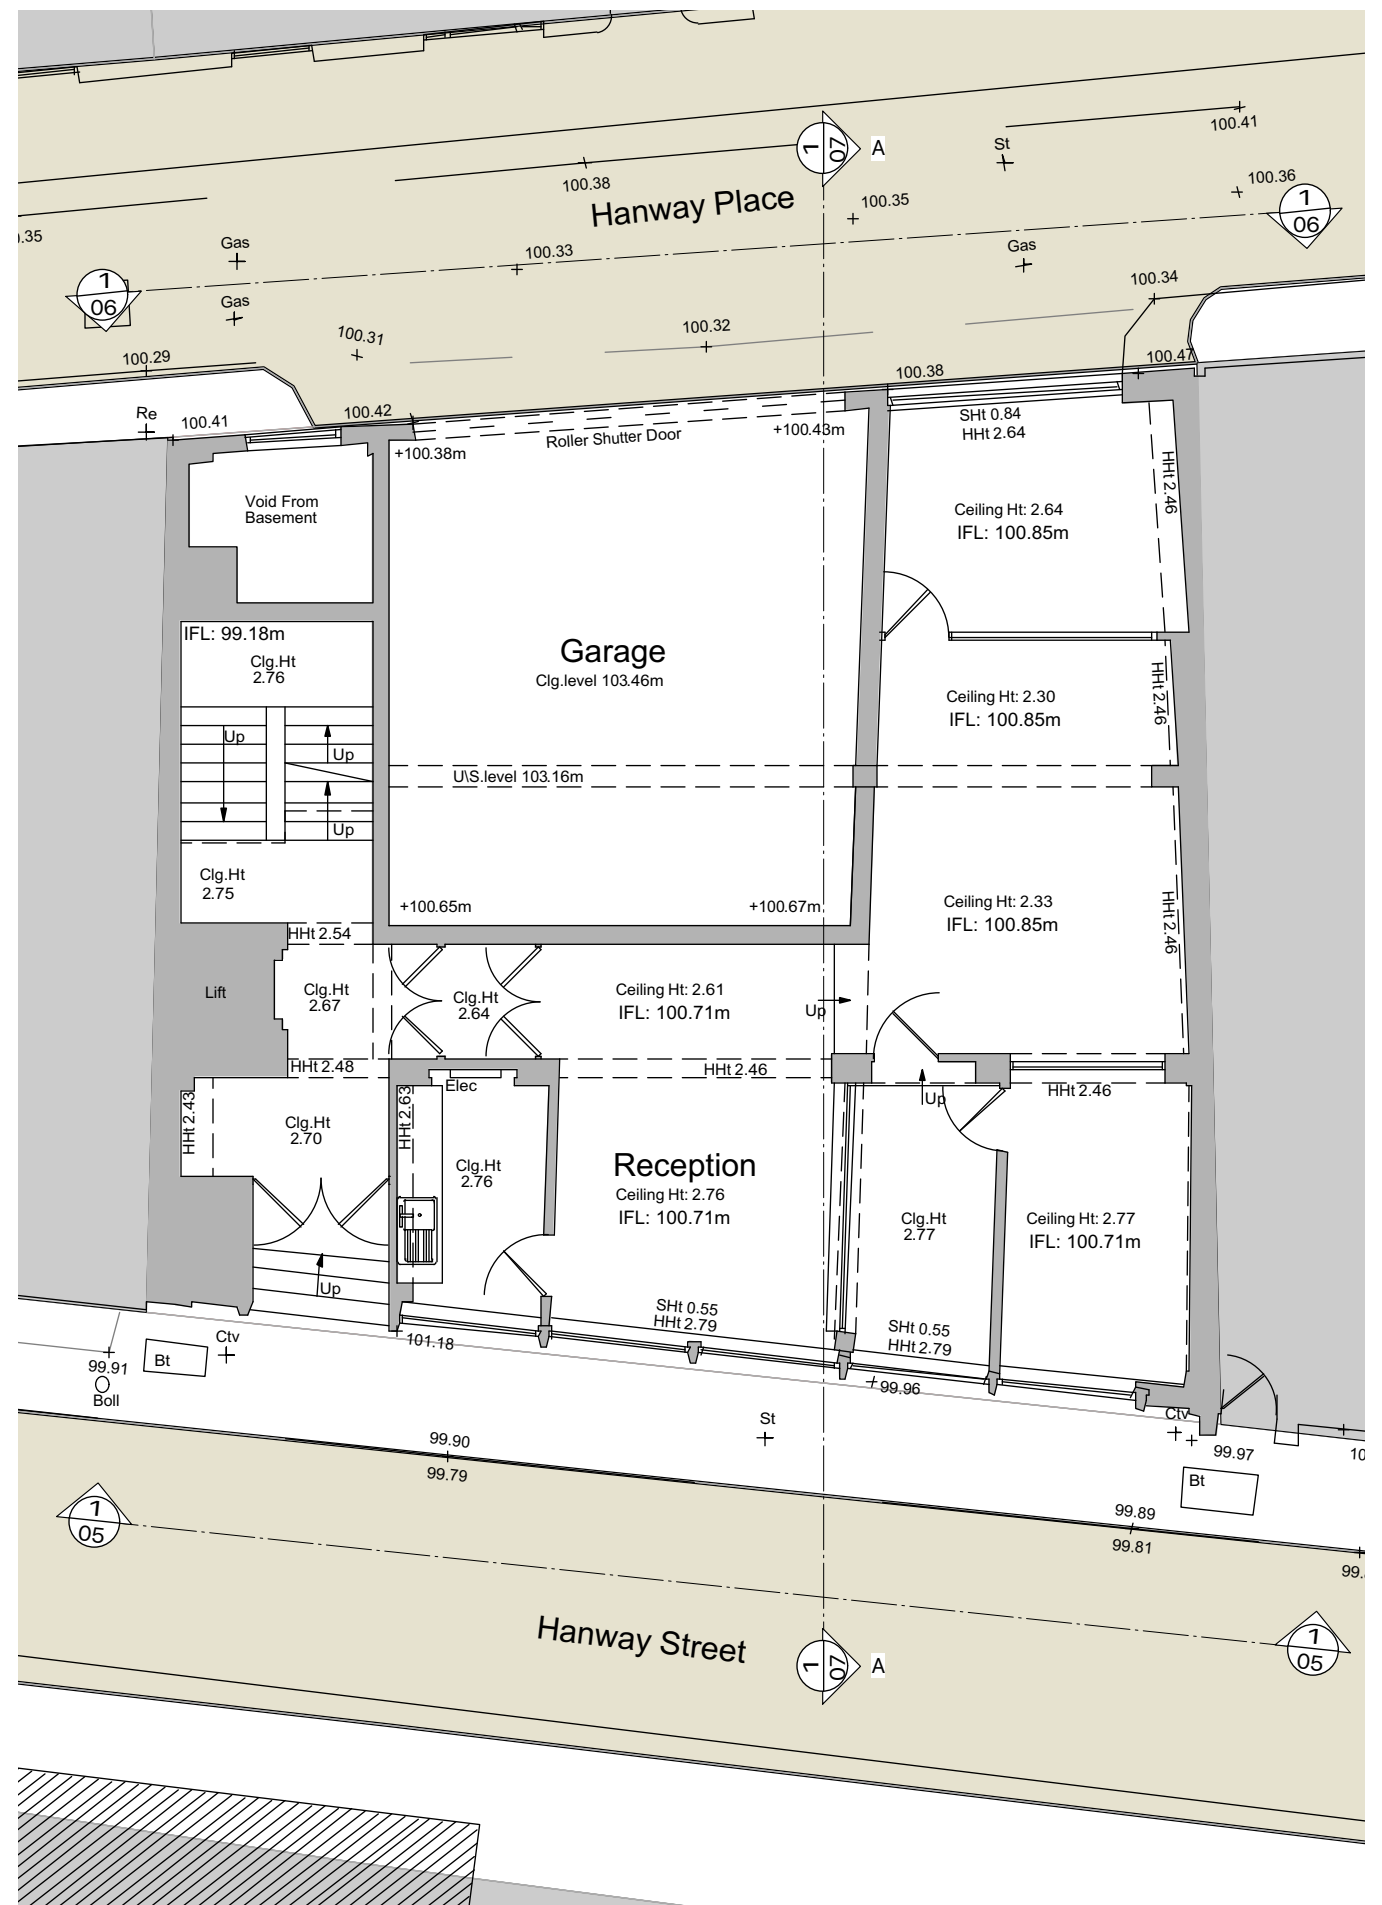


2 Ground Floor Plan - Existing
Scale: 1:100

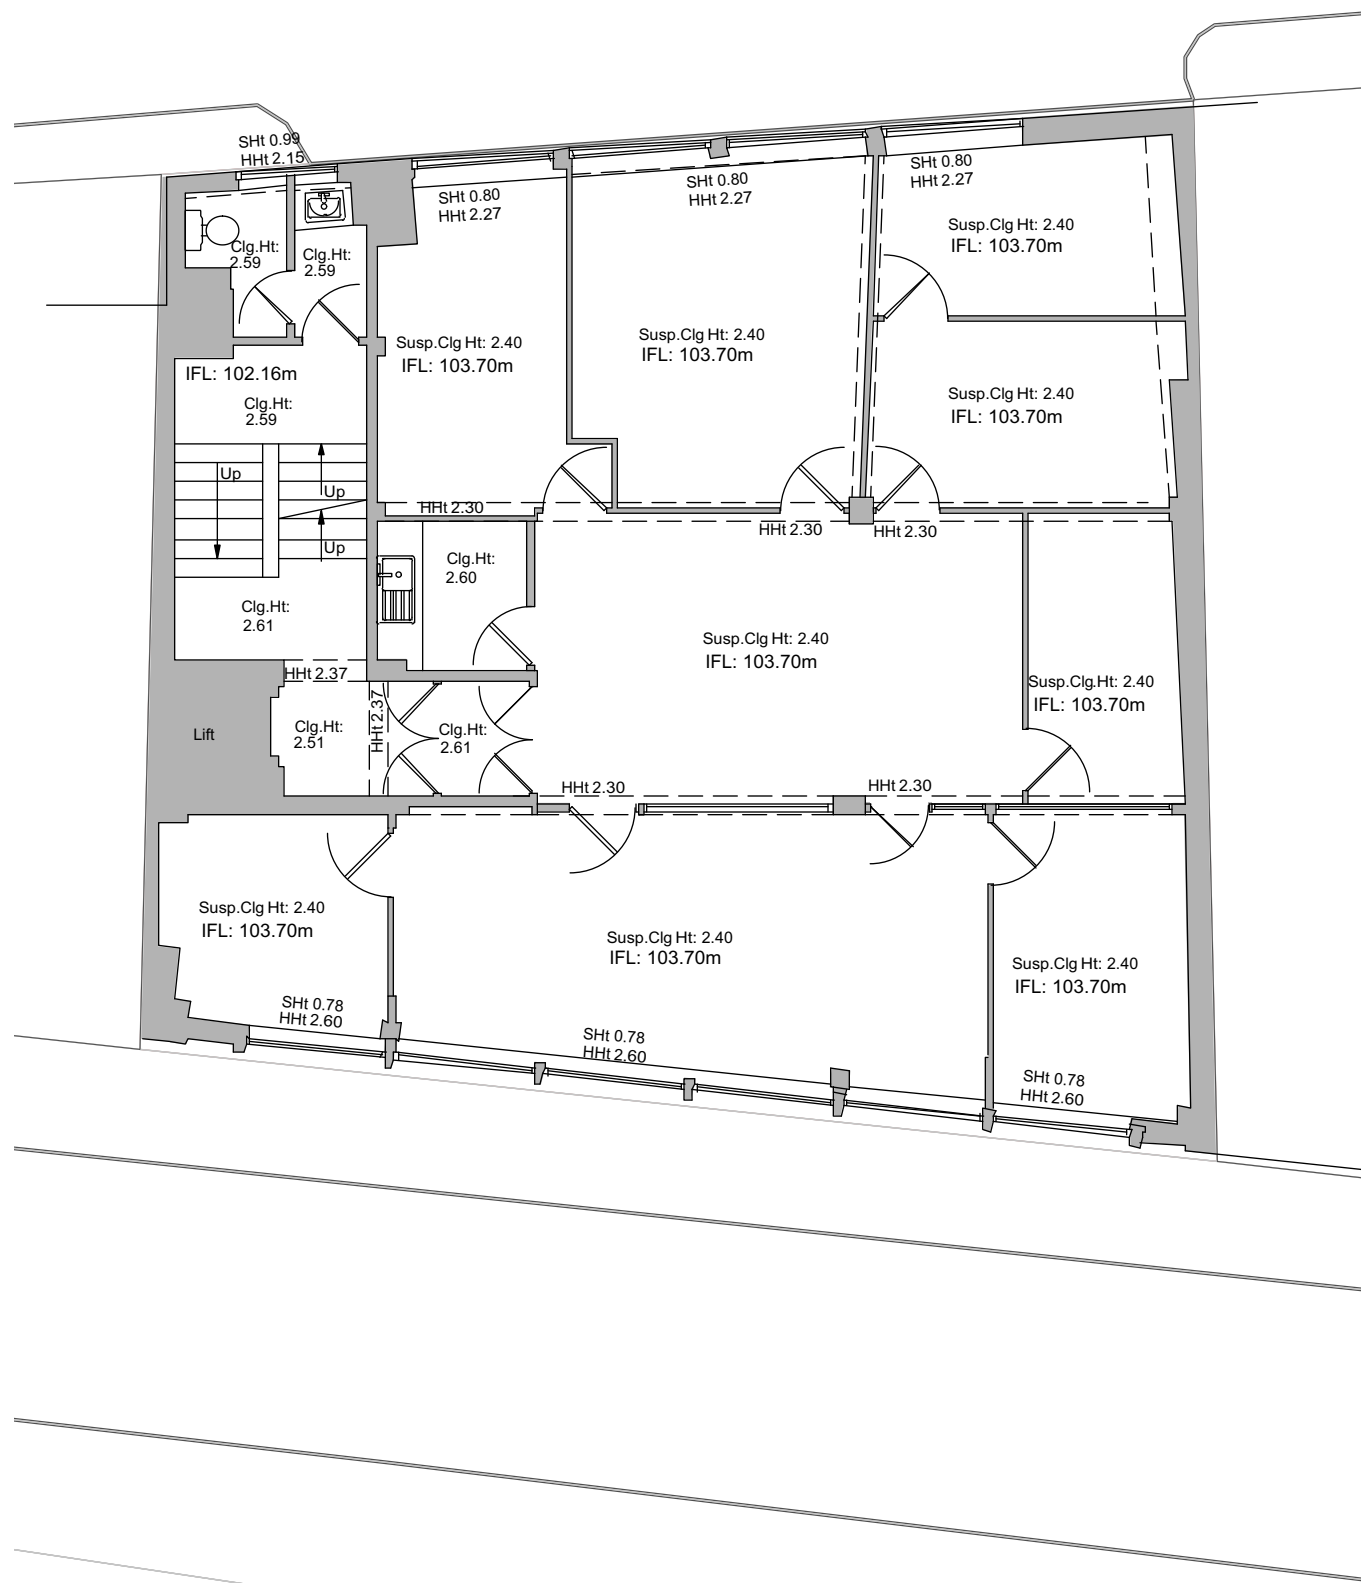


1 First Floor Plan - Existing
Scale: 1:100

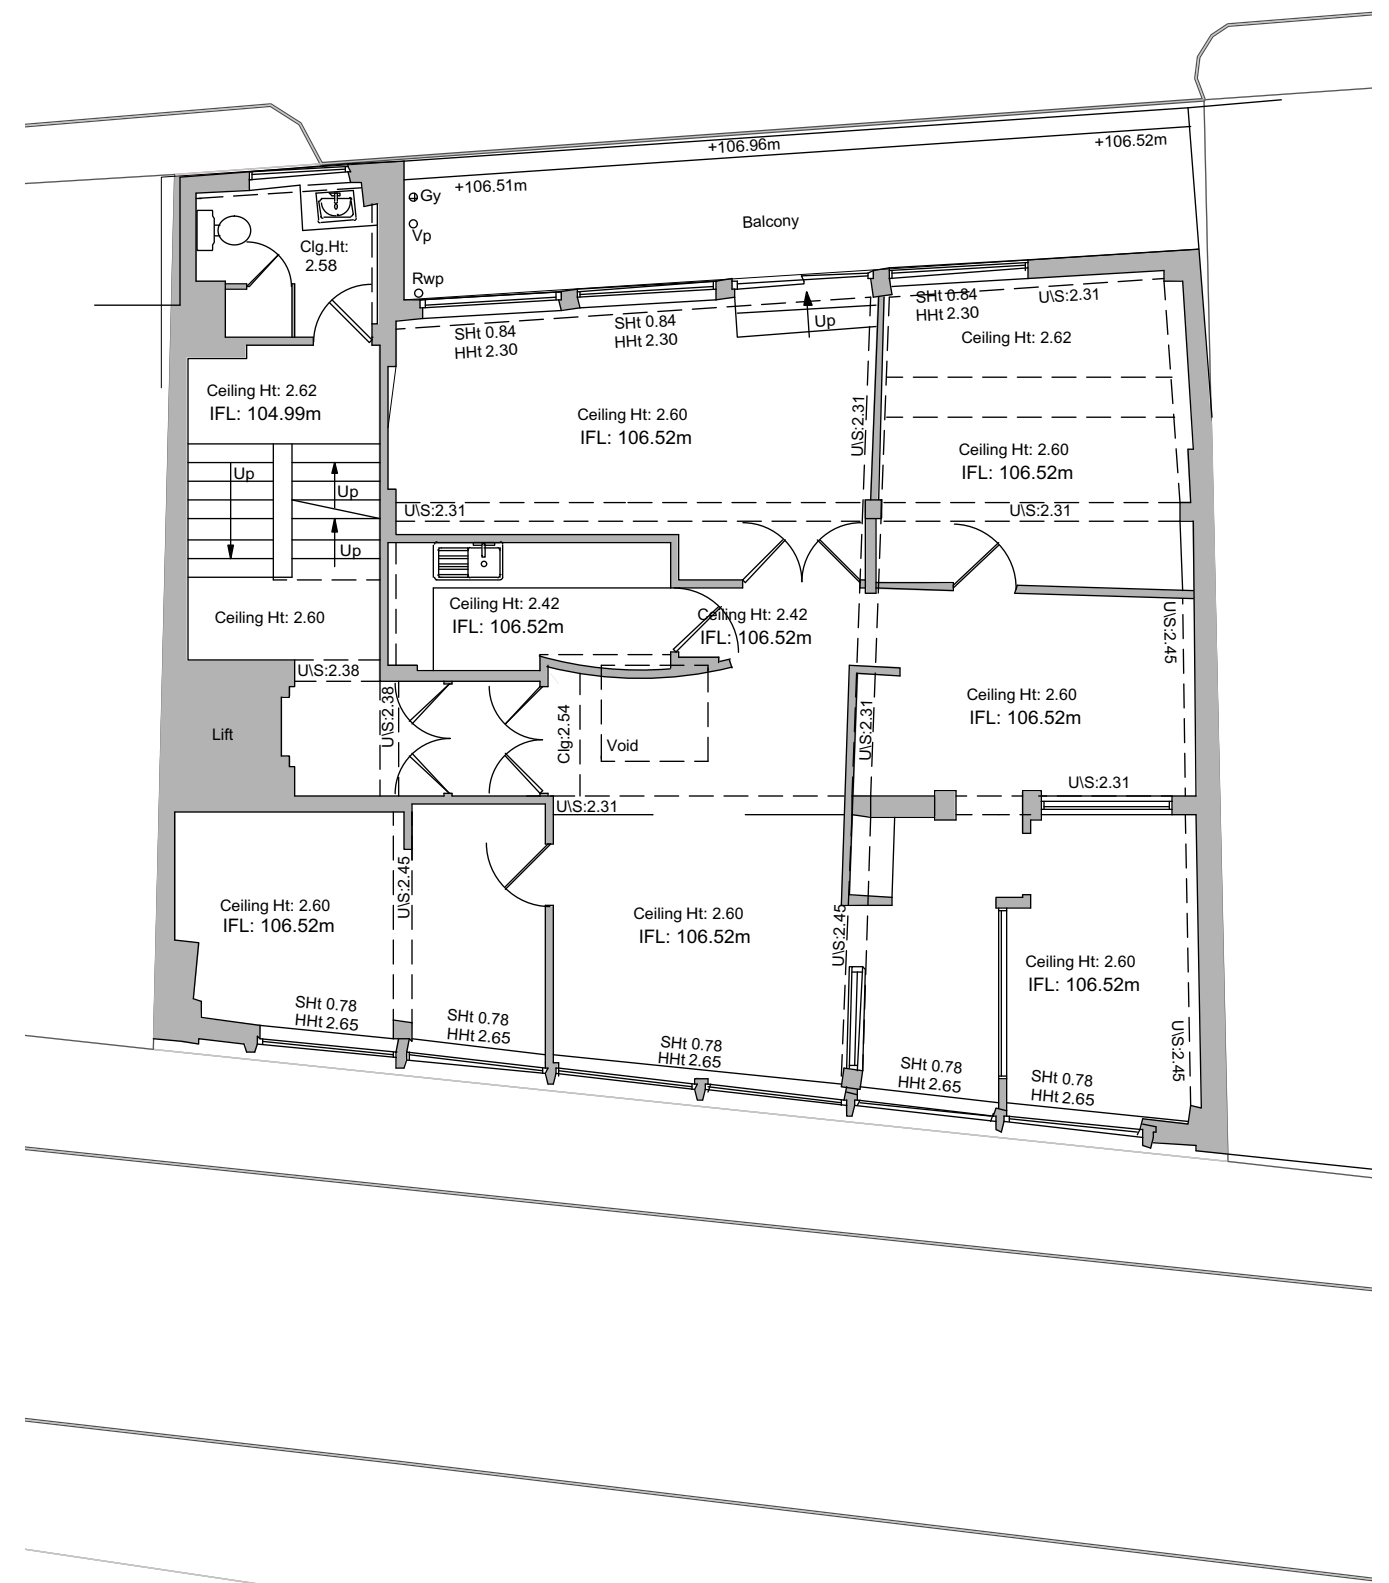


2 Second Floor Plan - Existing
Scale: 1:100

 


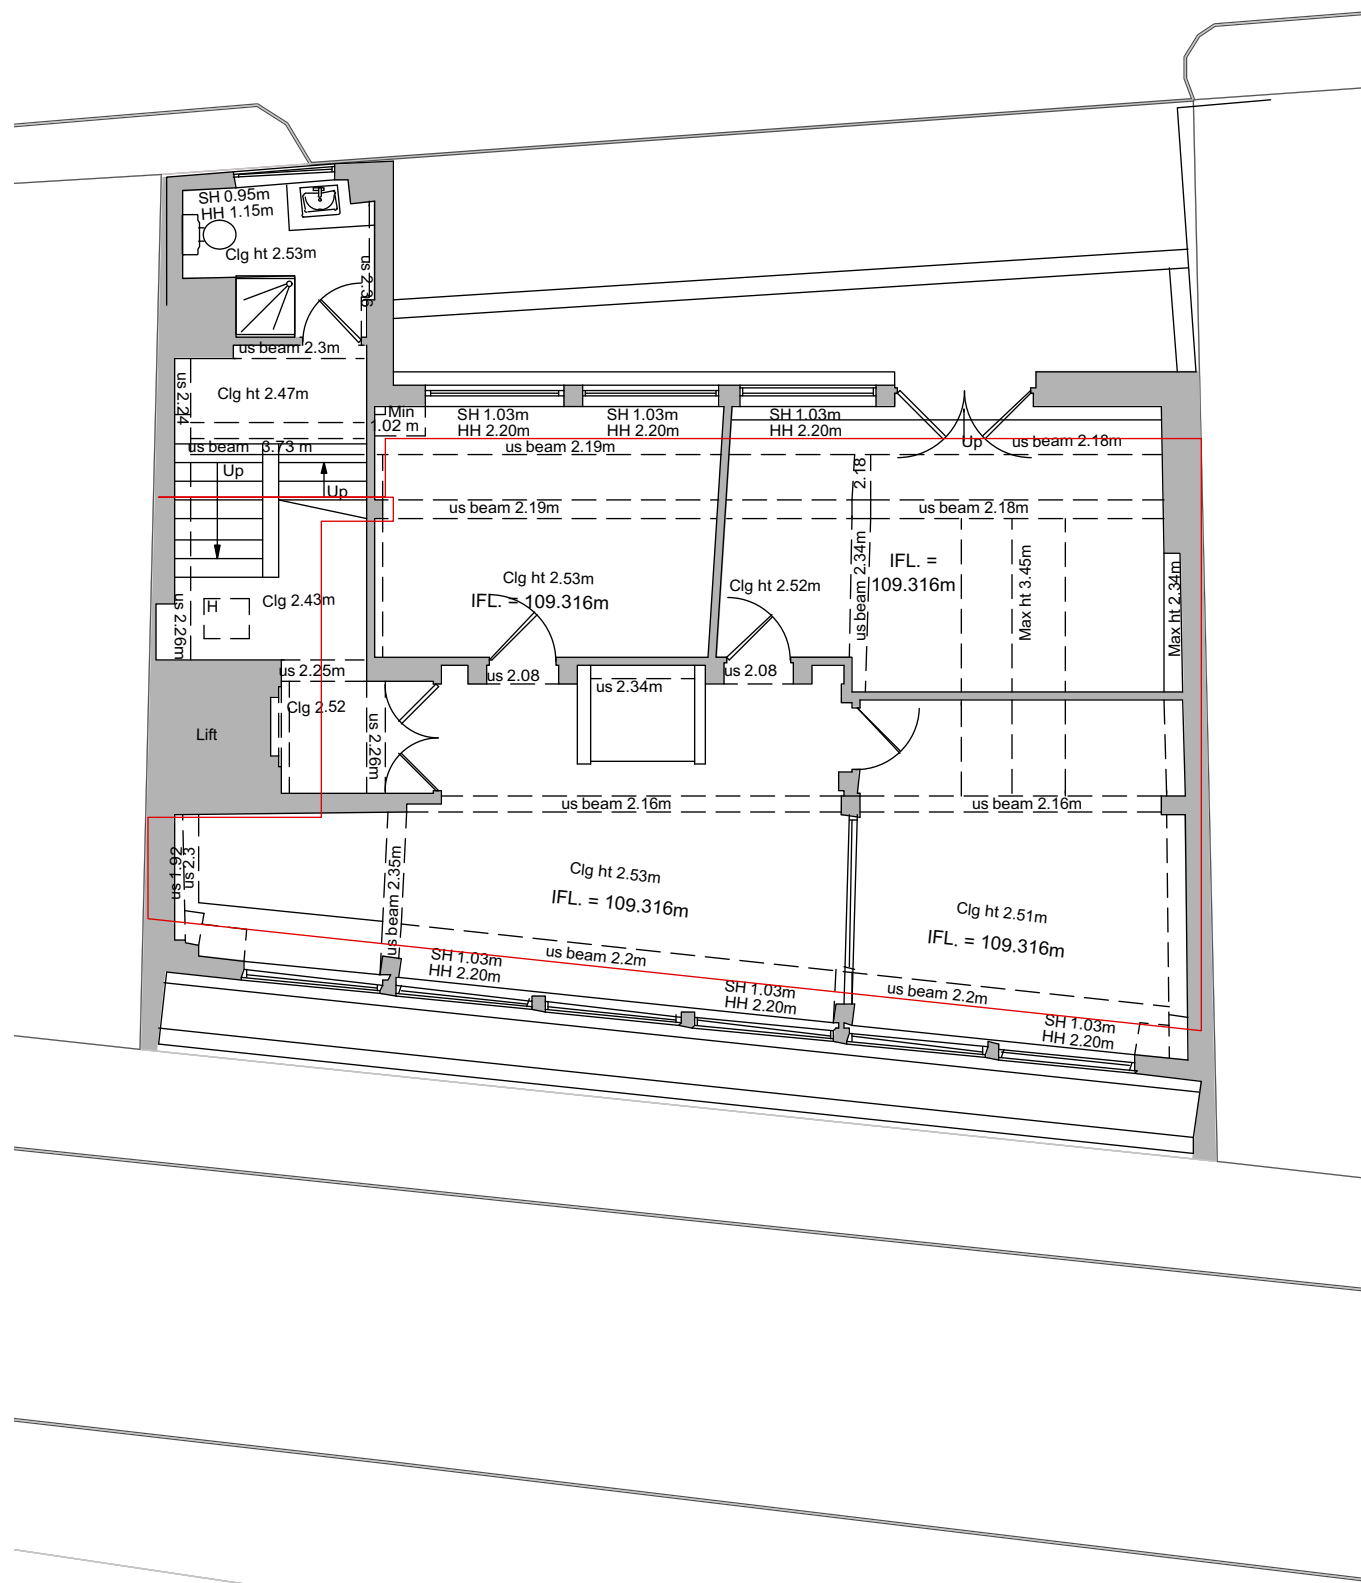


1 Third Floor Plan - Existing
Scale: 1:100

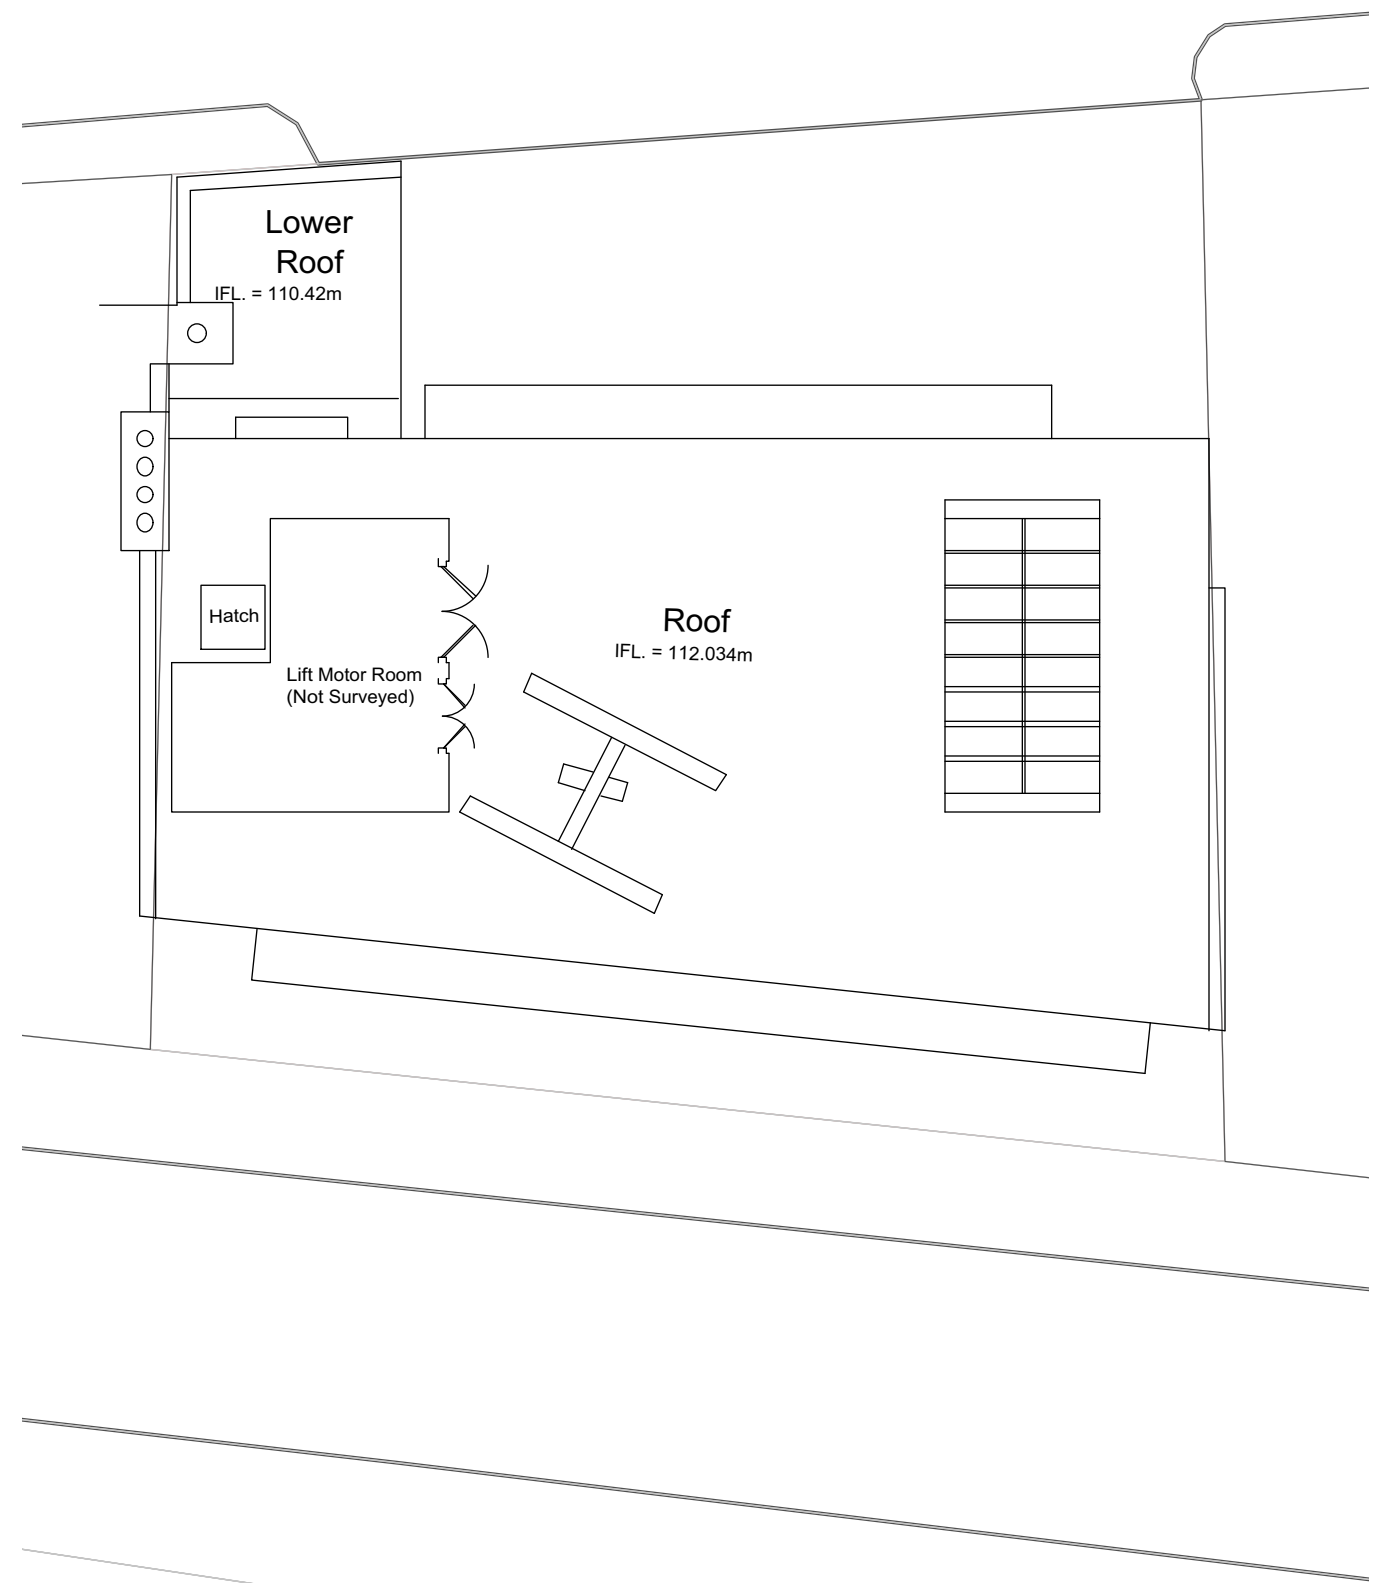

2 Roof Plan - Existing
Scale: 1:100

 


 


1 South Facade - Existing
Scale: 1:200





1 North Facade - Existing
Scale: 1:100

 

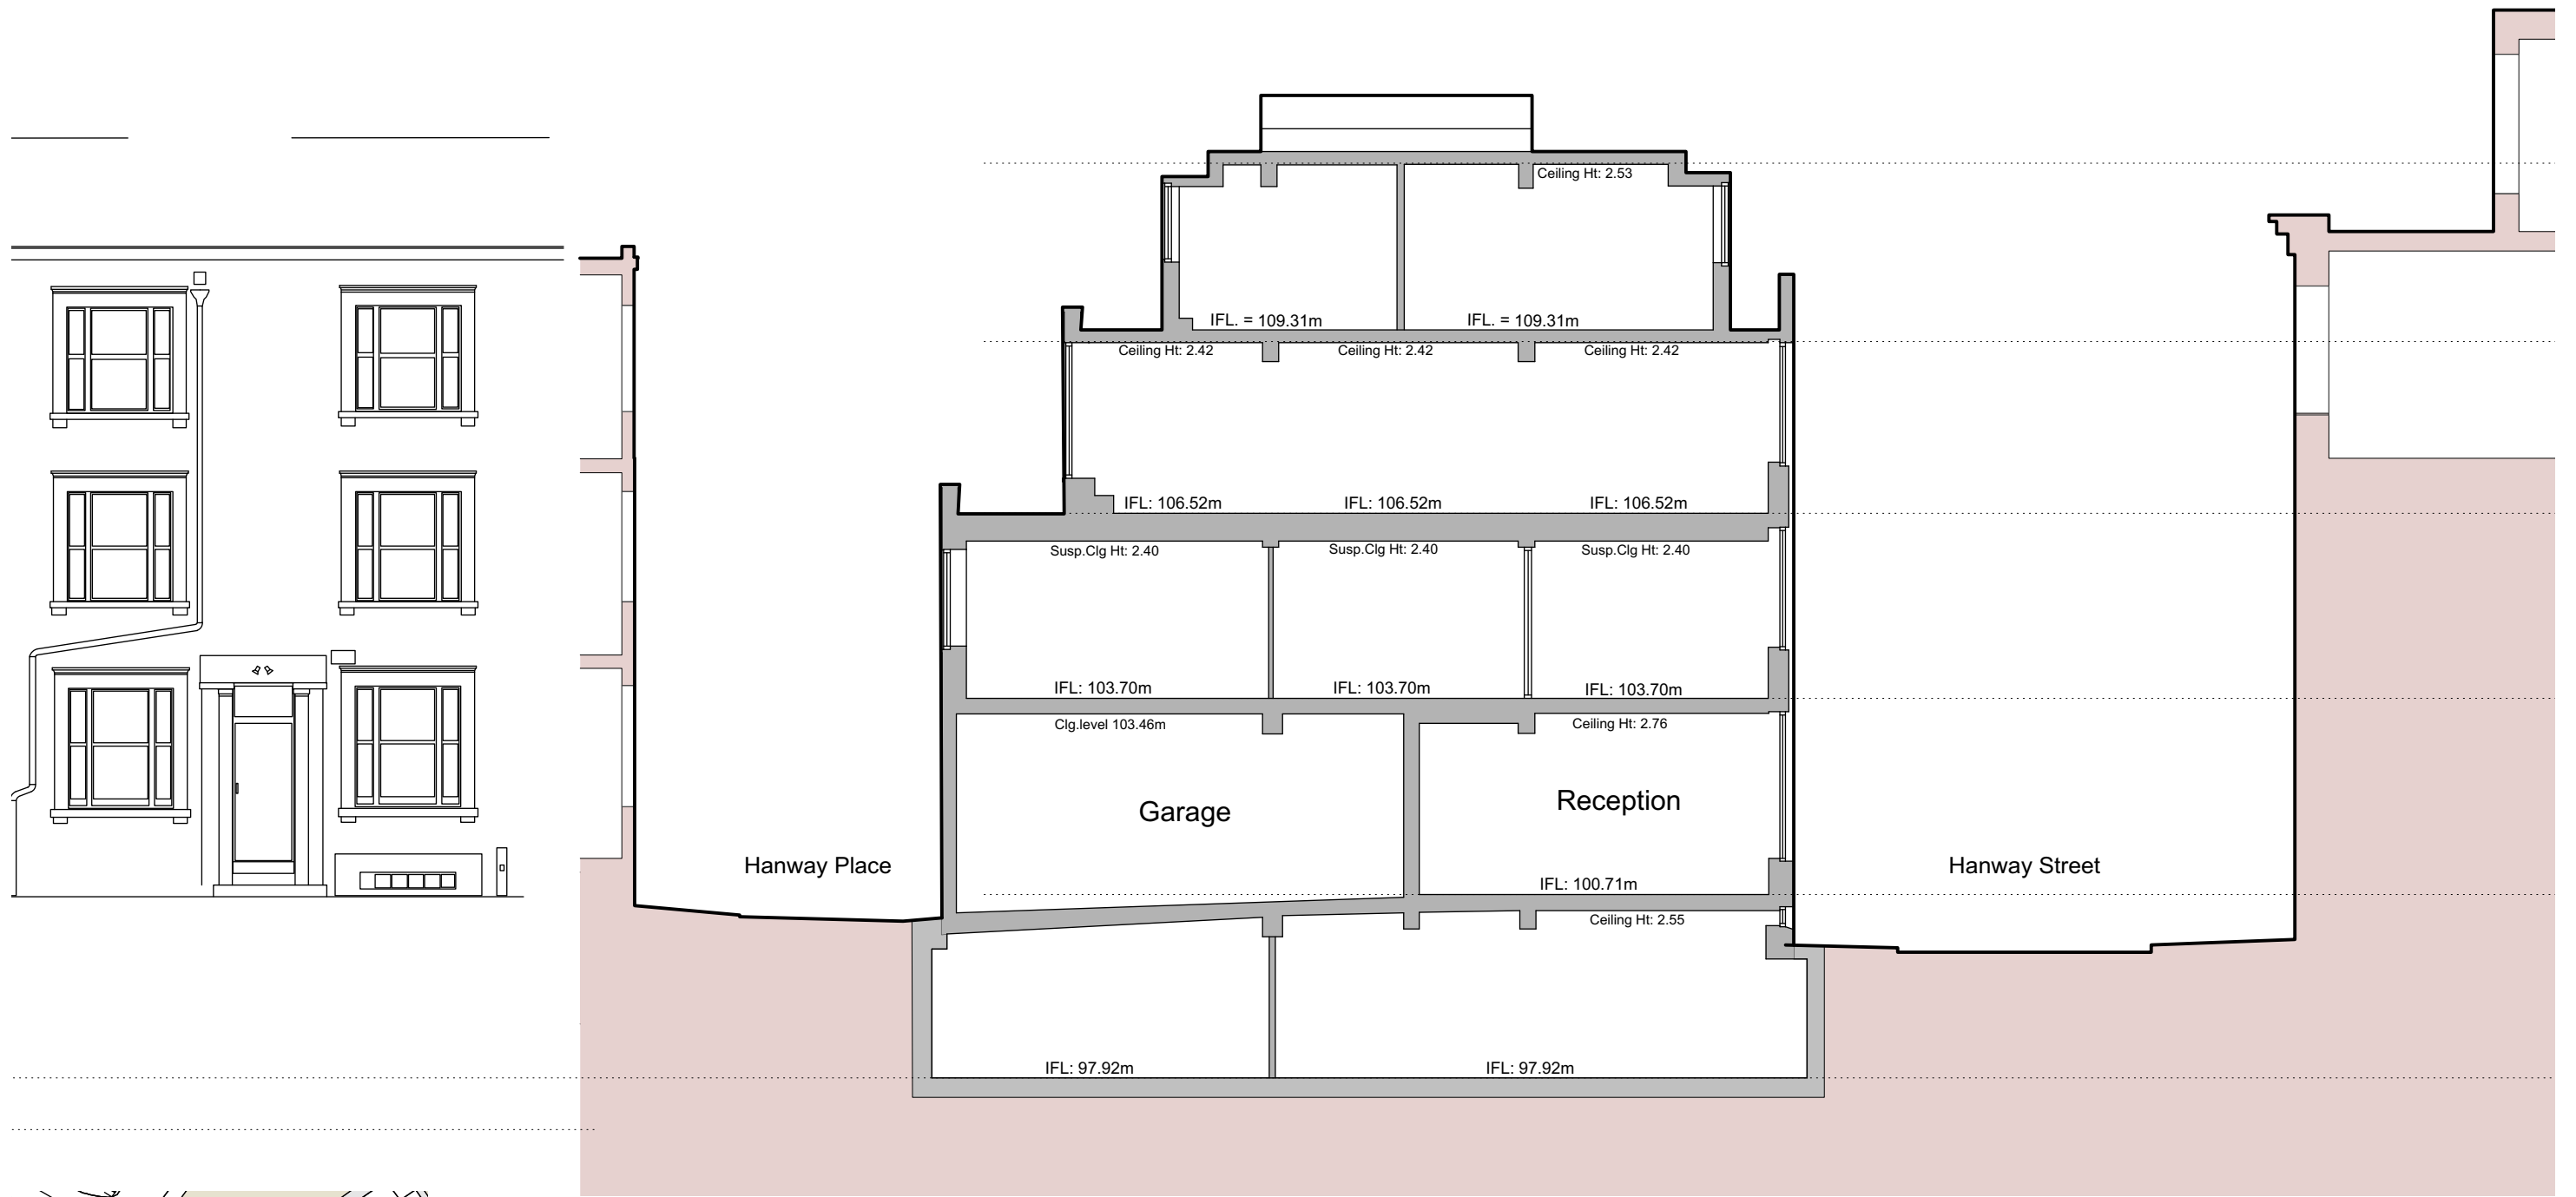

1 Section A-A - Existing
Scale: 1:100

 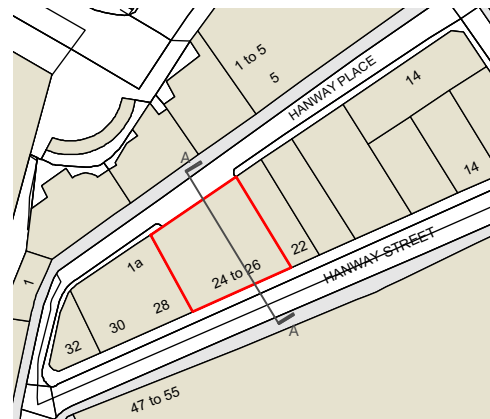






View looking westward along Hanway Street



View of 24-26 in context along Hanway Street



Front elevation of 24-26 Hanway Street

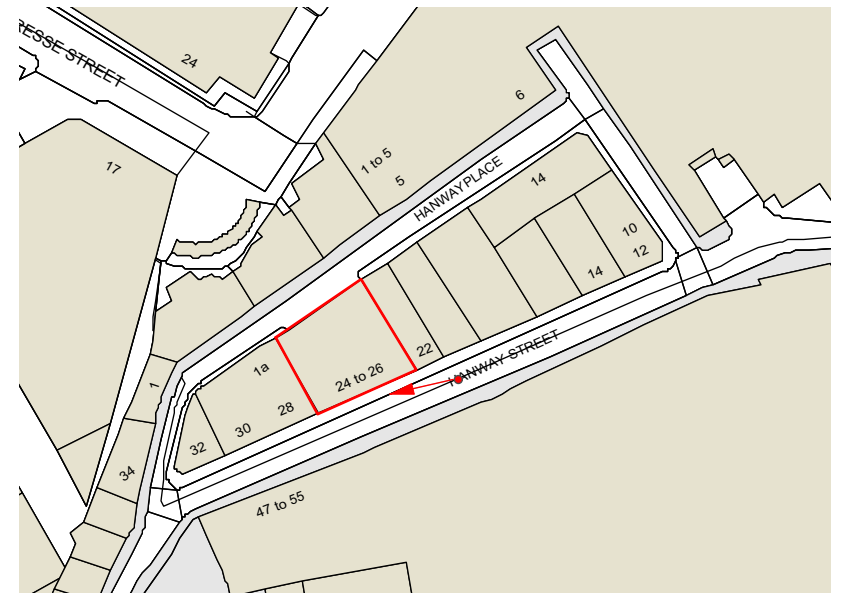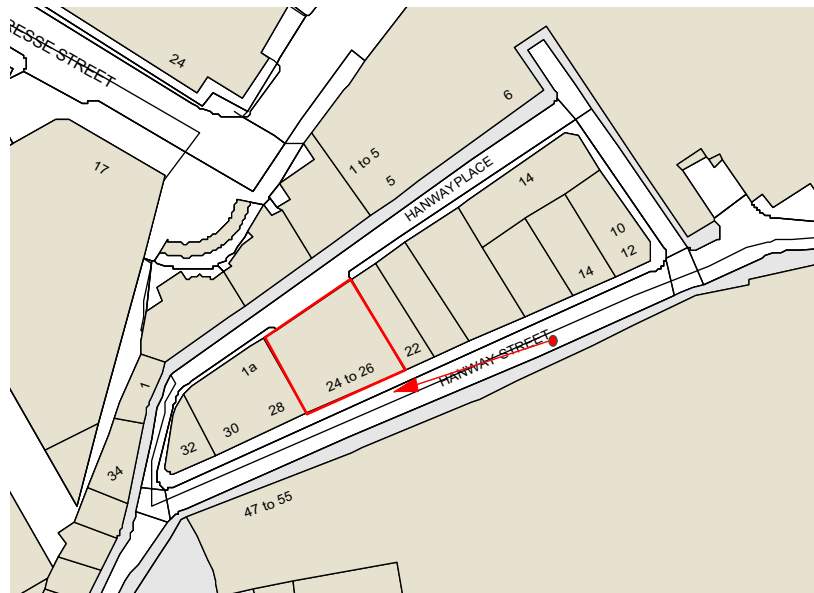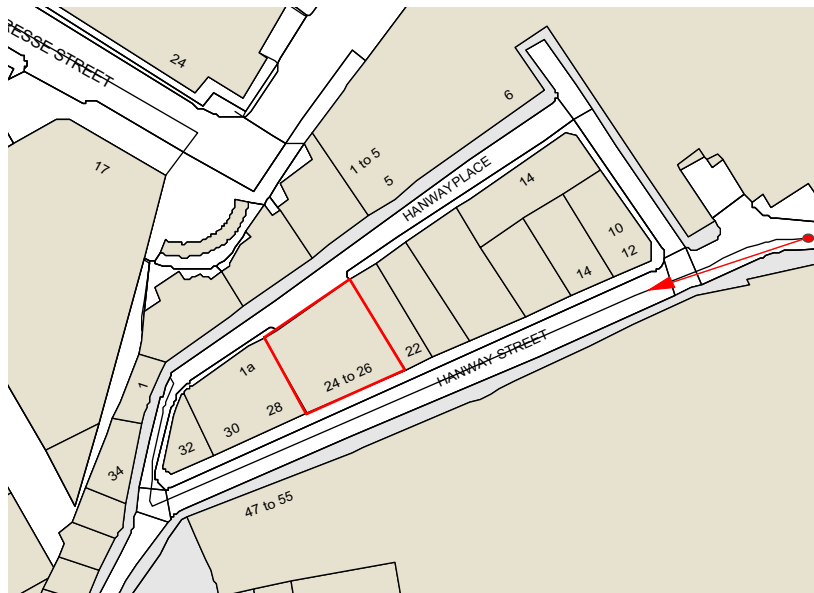




View looking westward along Hanway Place



Rear view of 24-26 Hanway Place, in context



Rear elevation of 24-26 Hanway Place

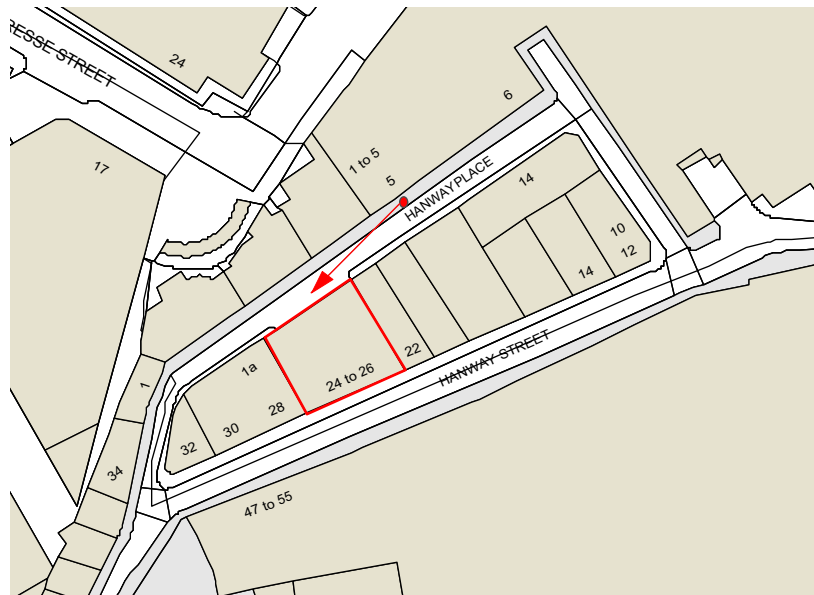




View looking eastward along Hanway Place



View looking westward along Hanway Place (South side of the street)



View eastward along Hanway Place (North side of the street)

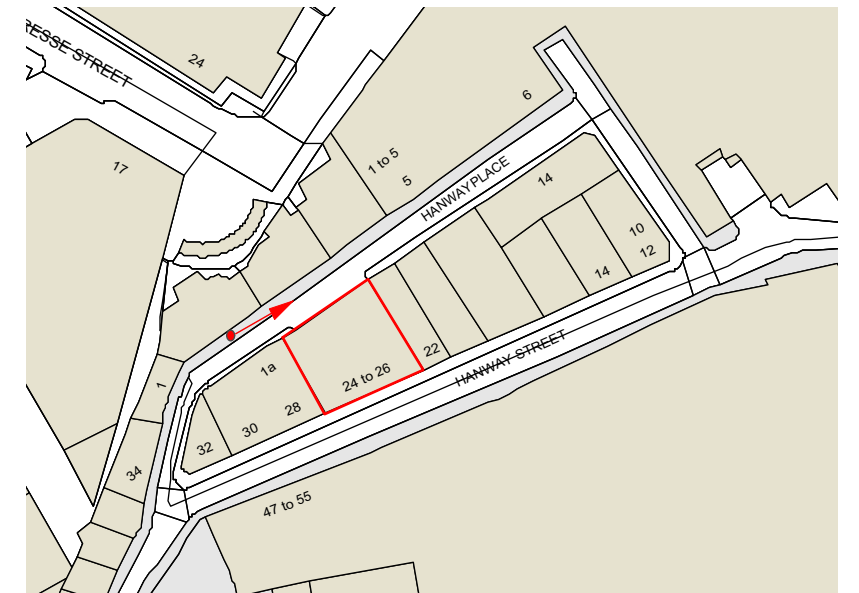





1 Lower Ground Floor Plan - Proposed
Scale: 1:100

© Chassay Studio Ltd 2016



2 Ground Floor Plan - Proposed
Scale: 1:100

  





1 First Floor Plan - Proposed
Scale: 1:100

© Chassay Studio Ltd 2016




2 Second Floor Plan - Proposed
Scale: 1:100

 

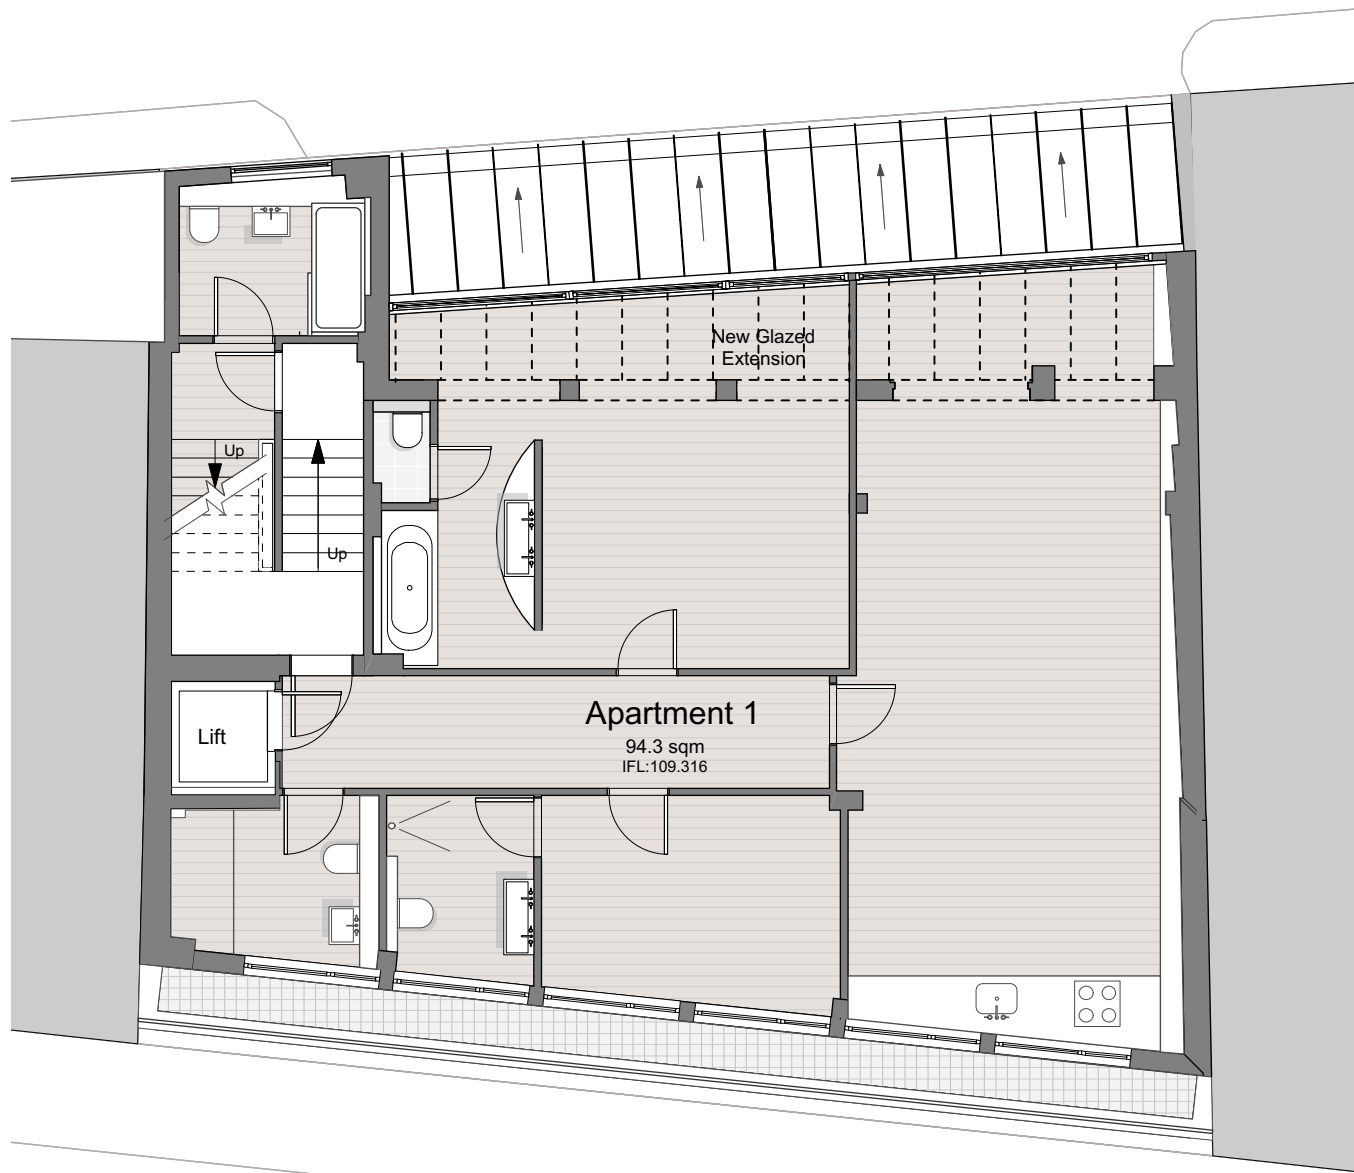



1 Third Floor Plan - Proposed
Scale: 1:100

© Chassay Studio Ltd 2016

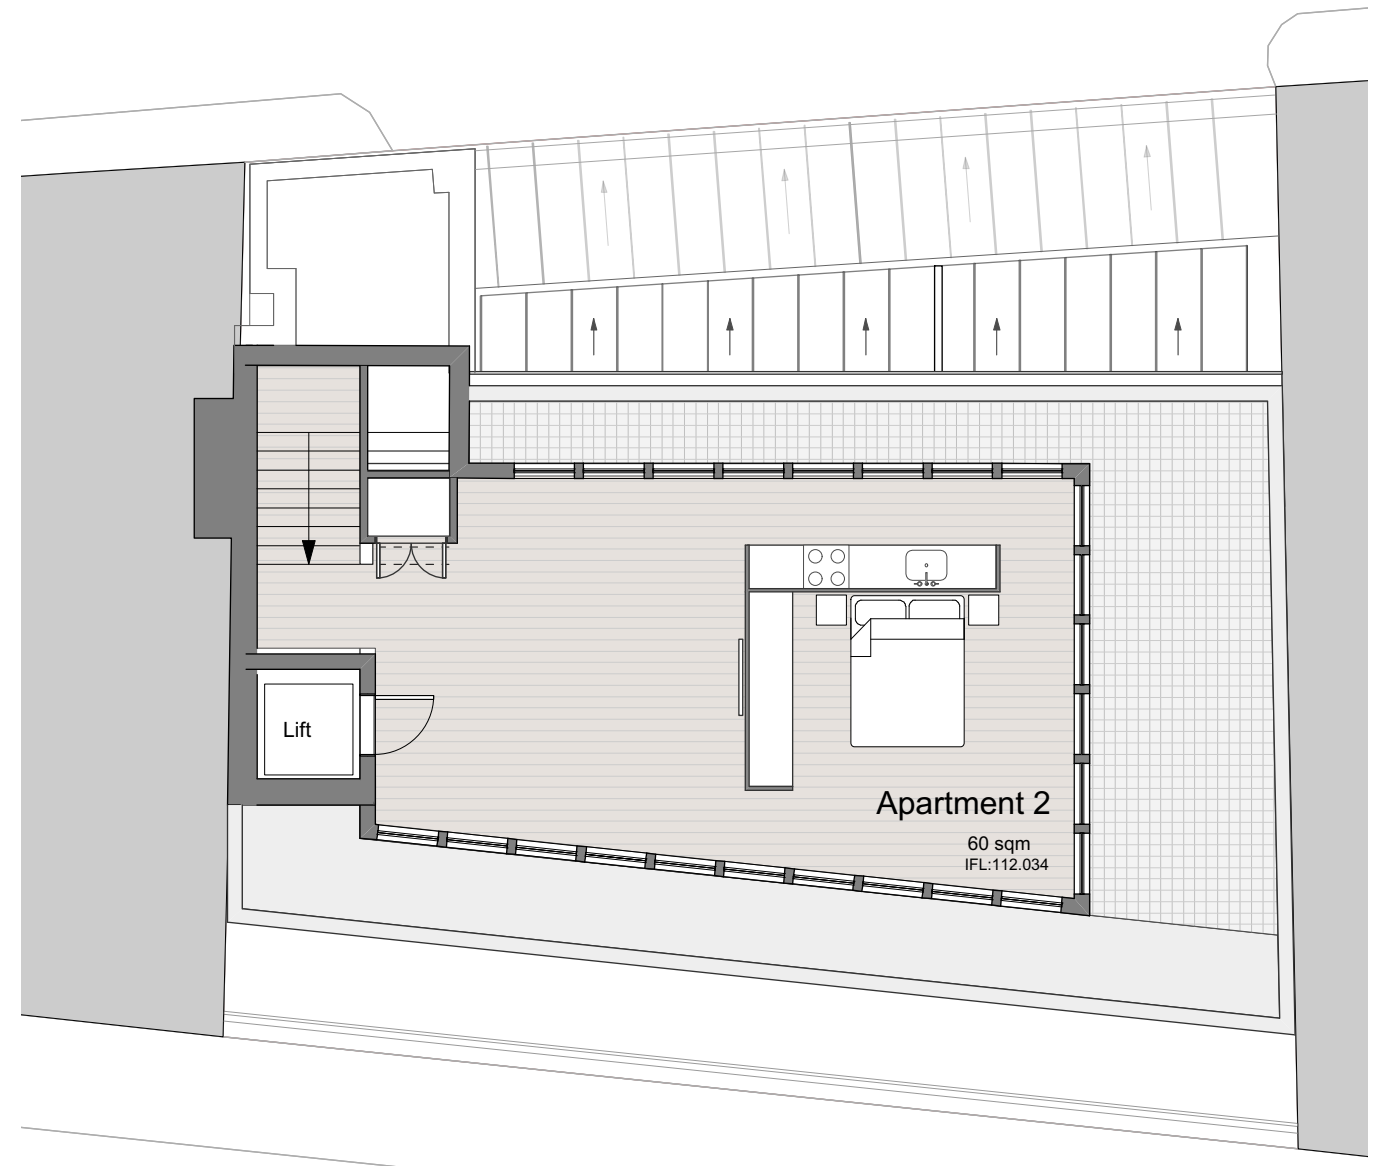



2 Fourth Floor Plan - Proposed
Scale: 1:100

 

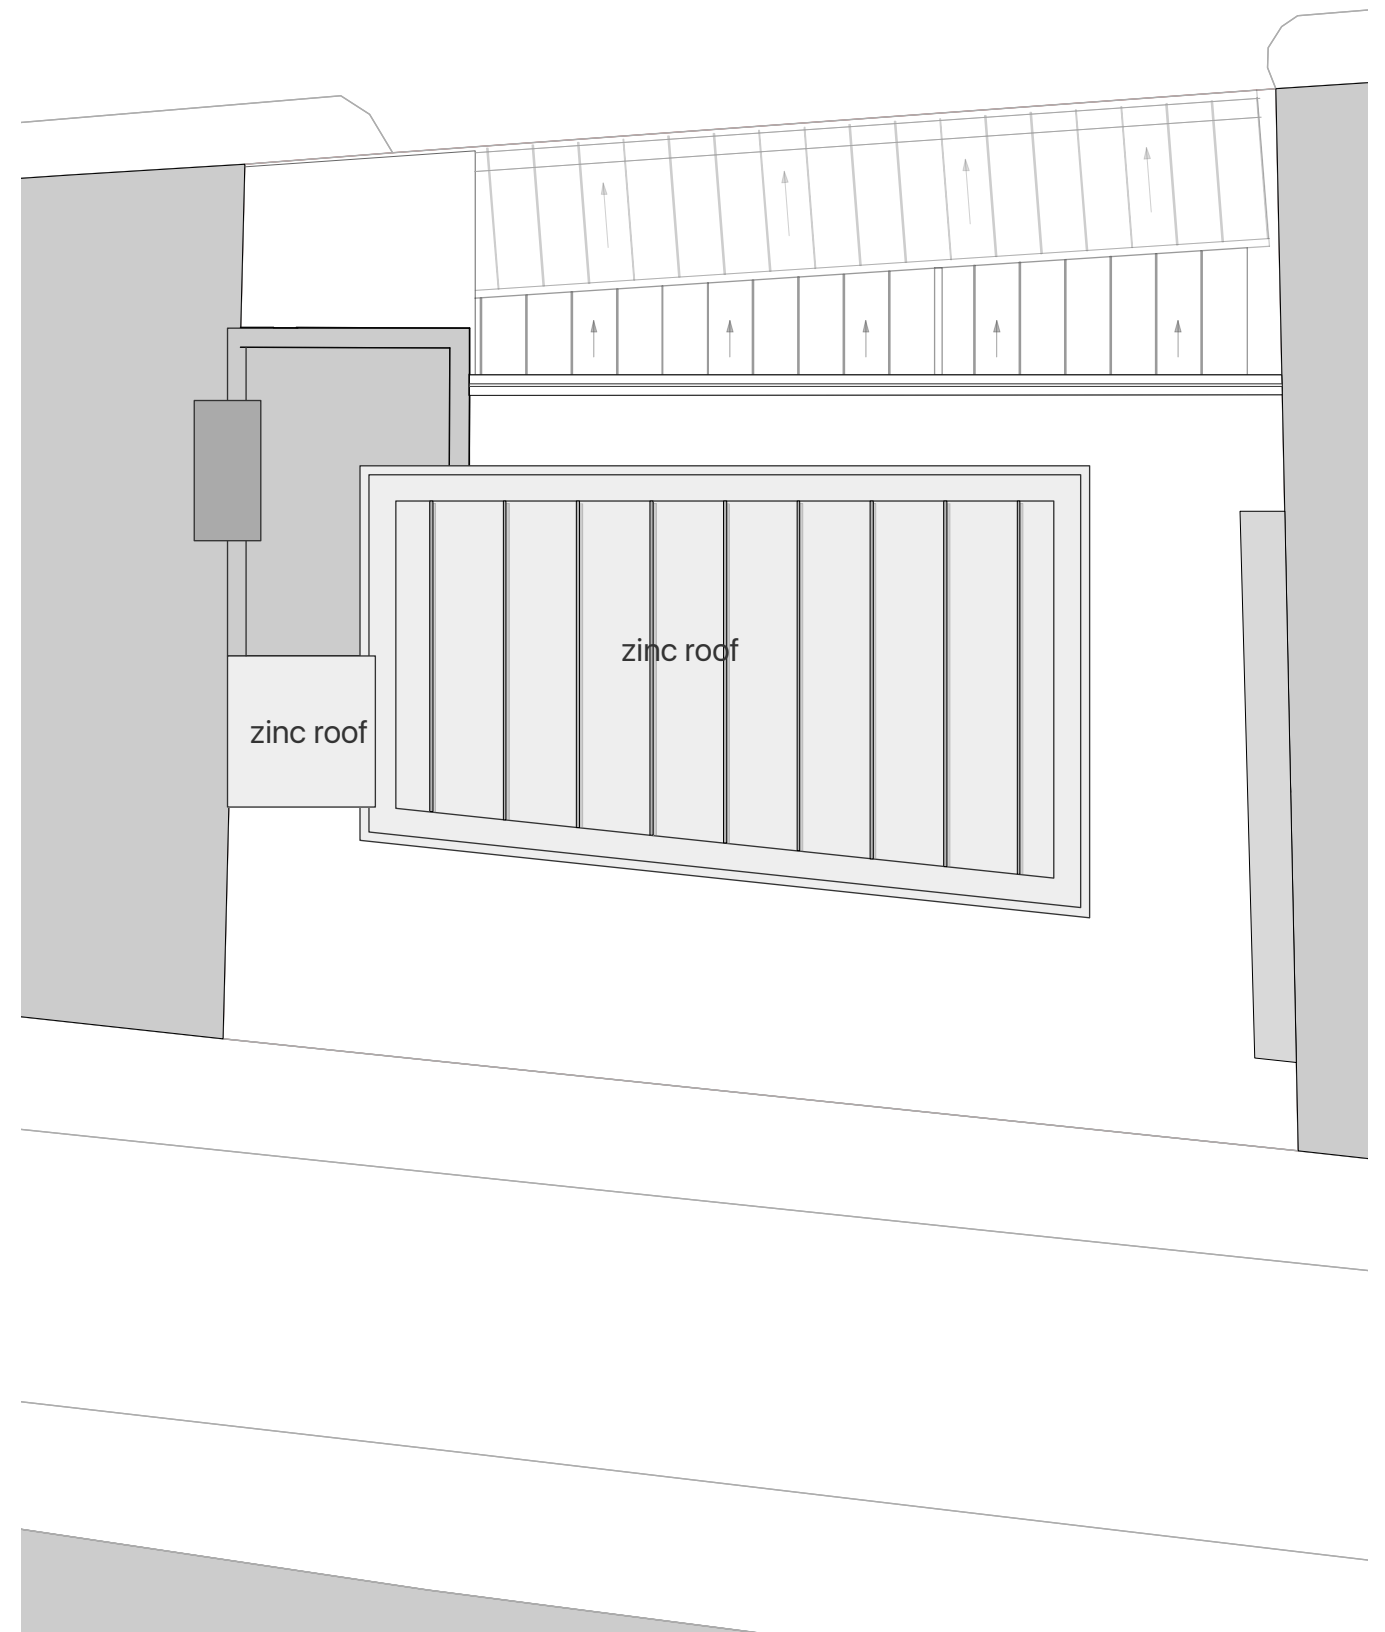

1 Roof Plan - Proposed
Scale: 1:100

 

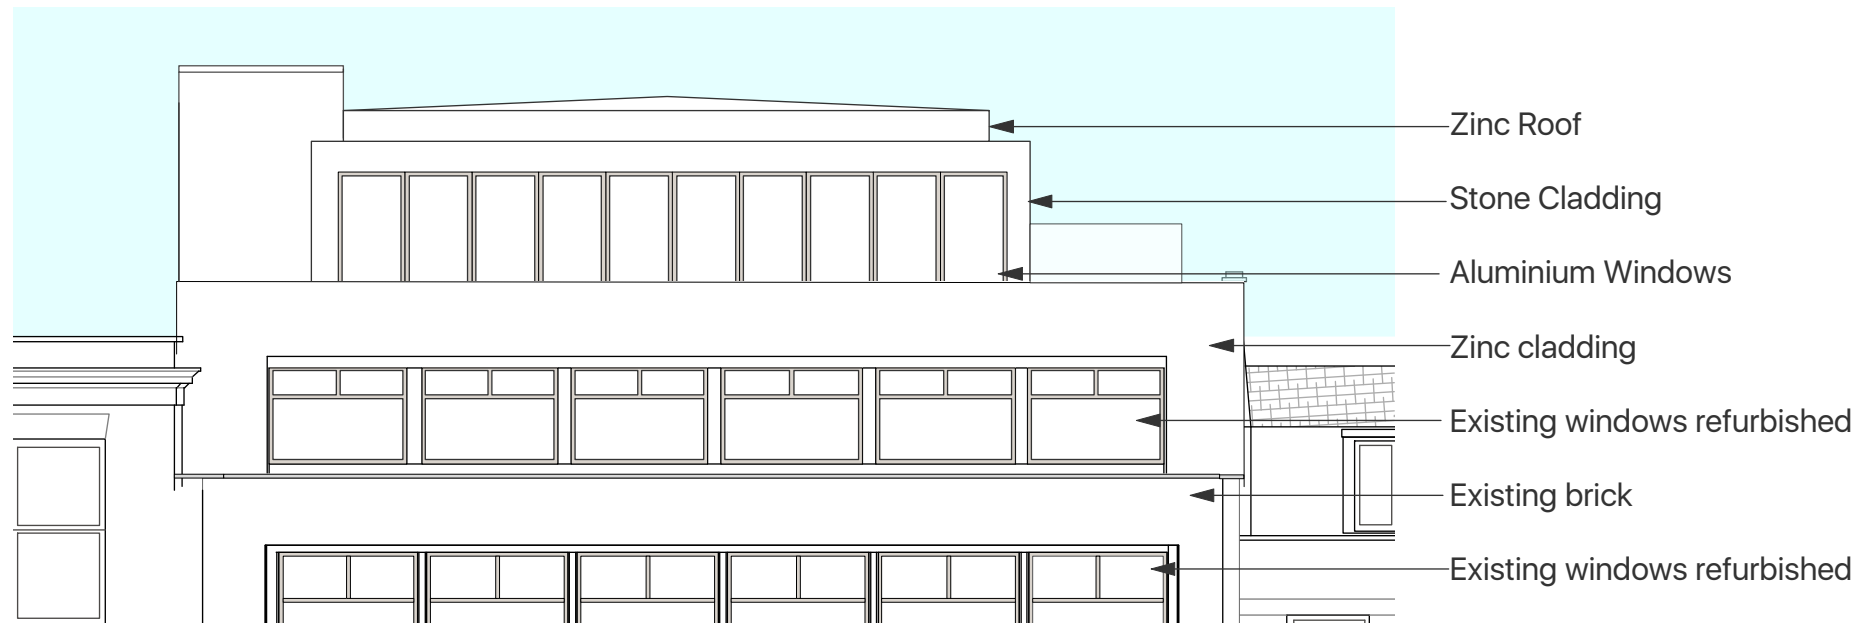


2 South Facade - Proposed
 Scale: 1:100




1 South Facade - Proposed
 Scale: 1:200


Existing profile

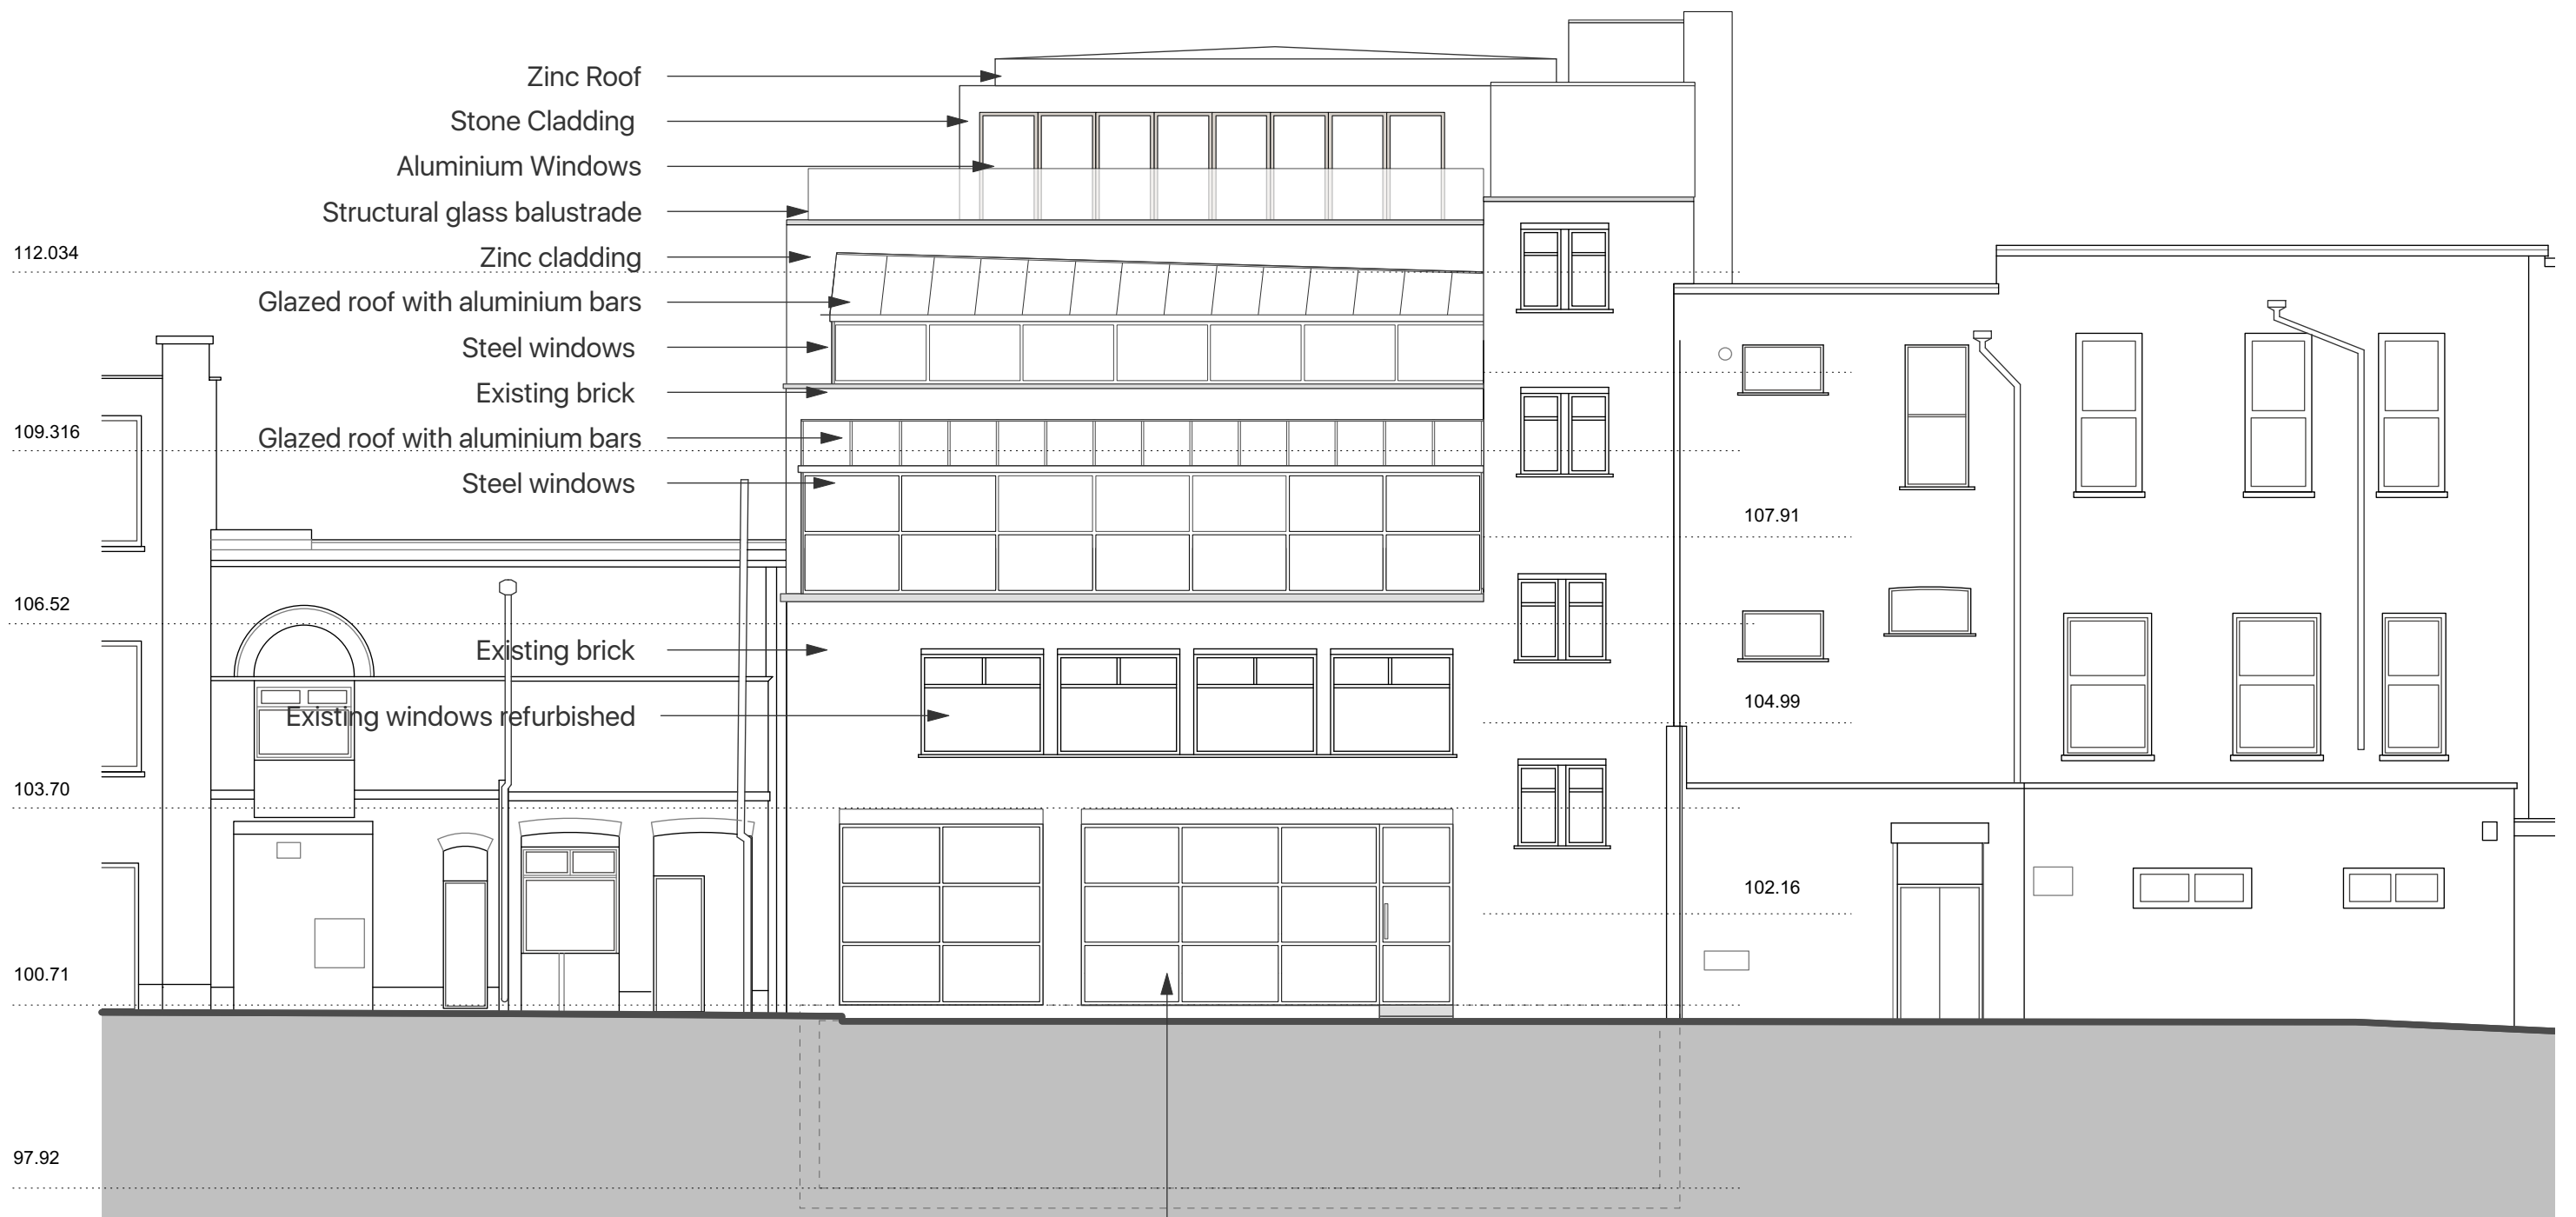


1 North Facade - Proposed
Scale: 1:100

New steel window and door in existing openingx

 


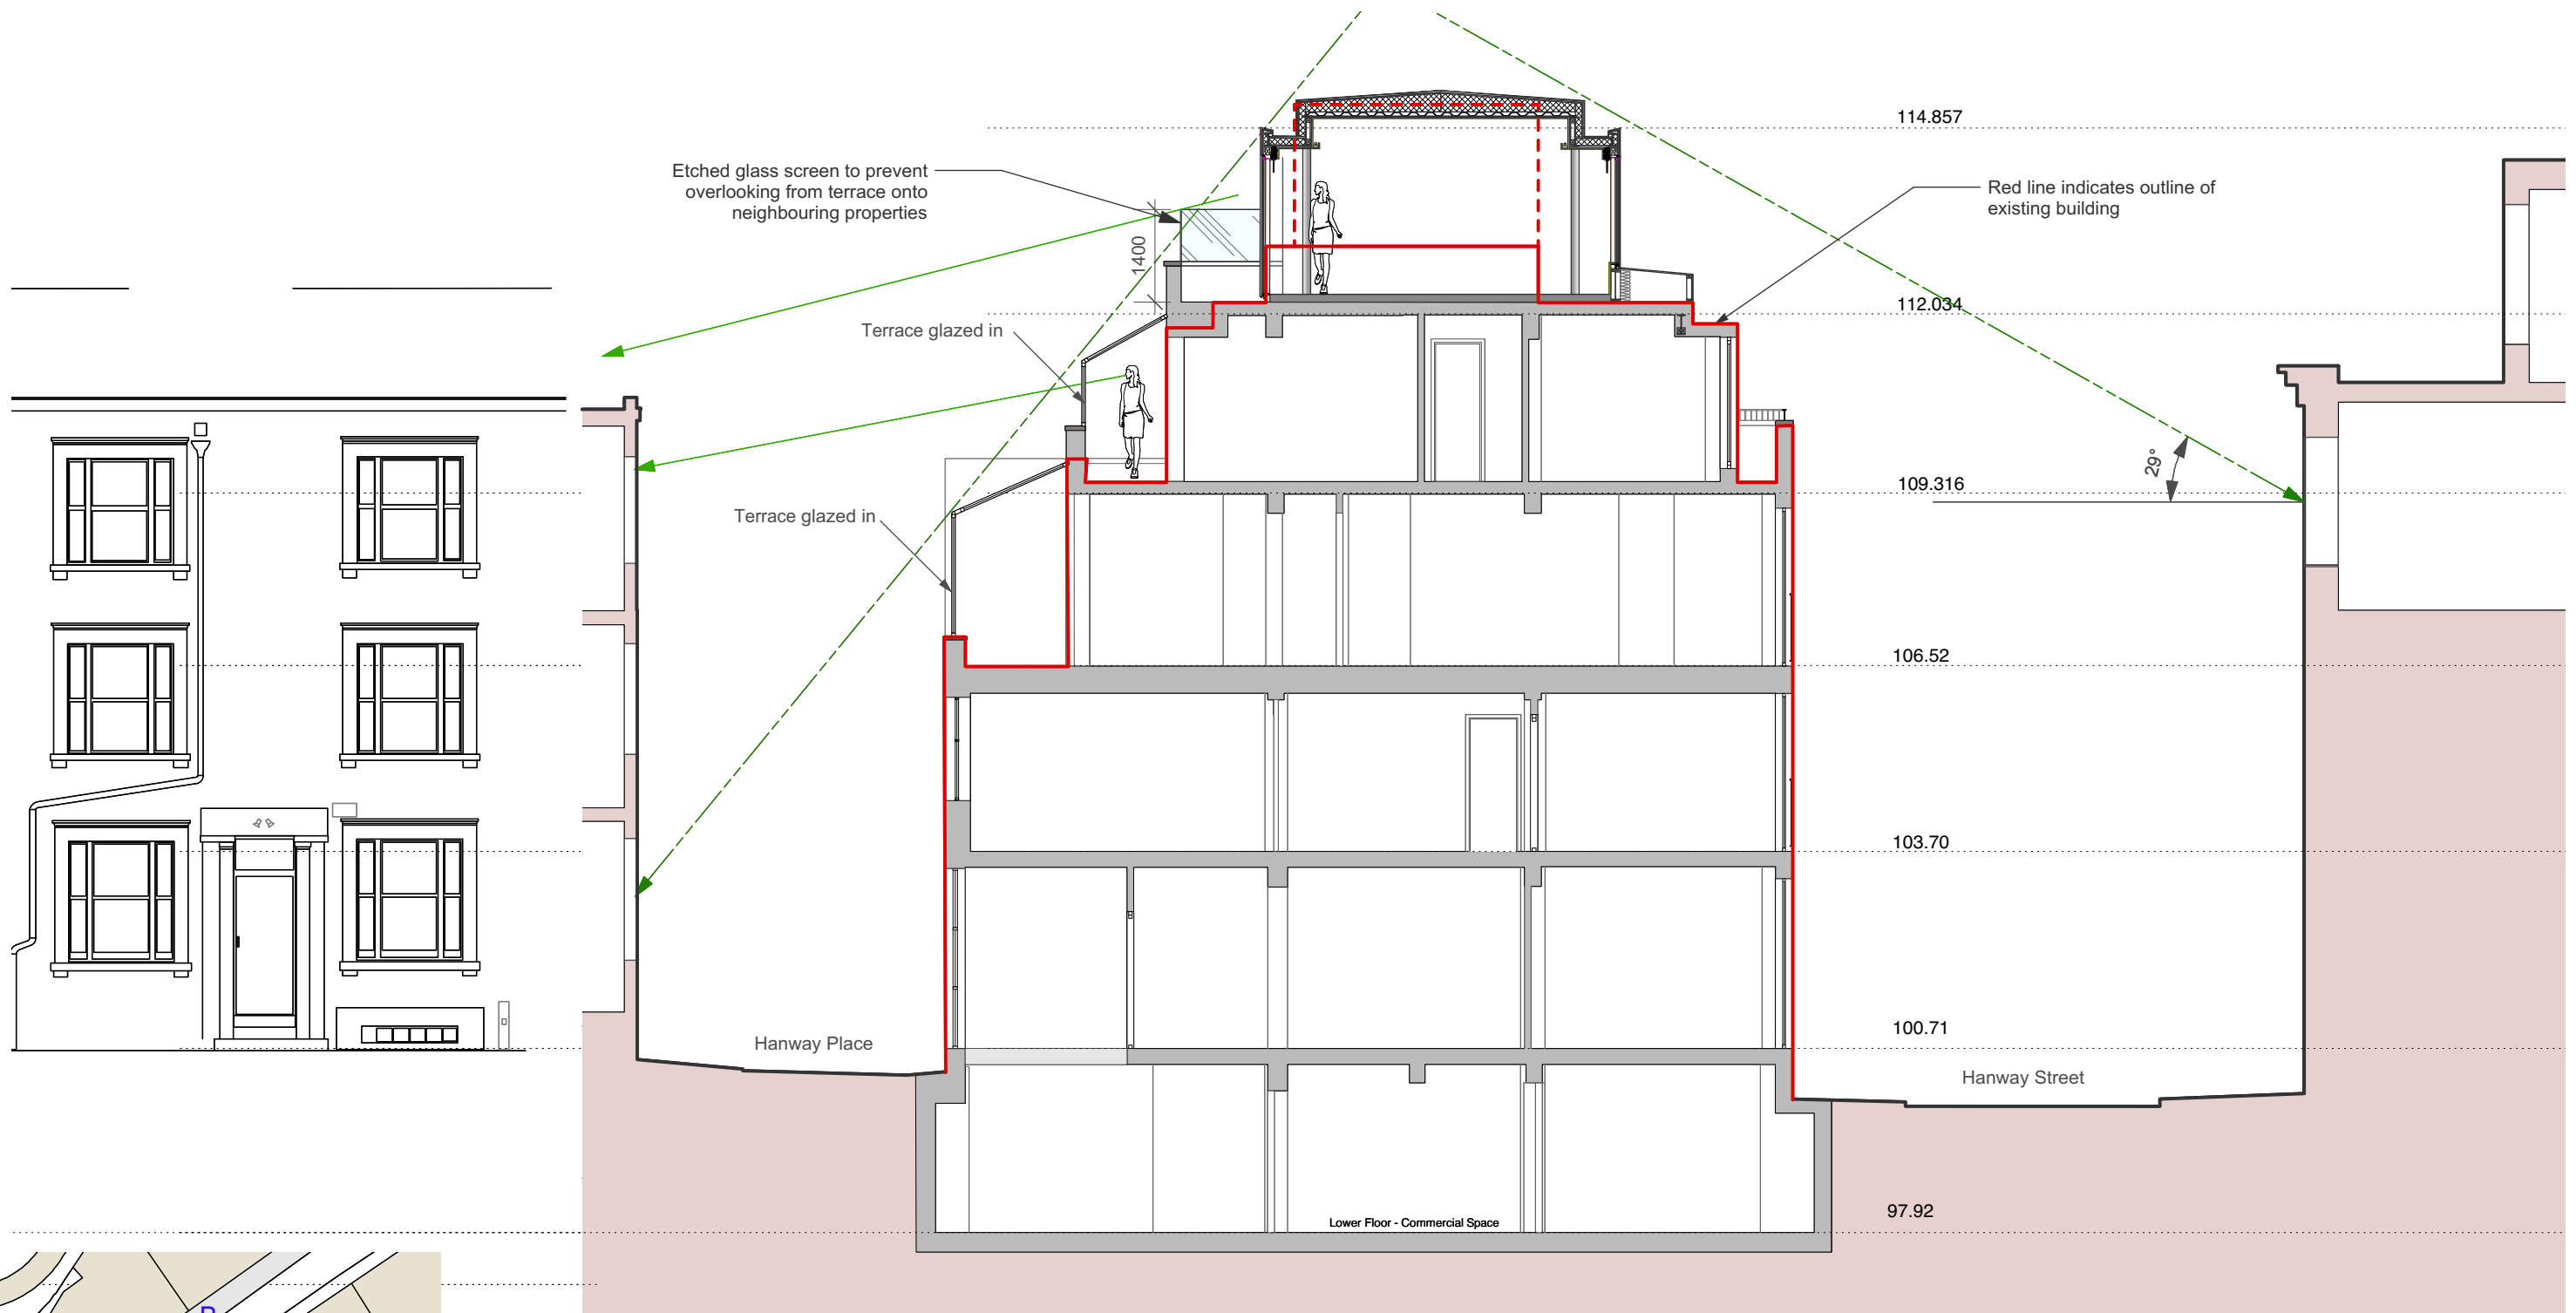

4 Section A-A - Proposed
Scale: 1:100

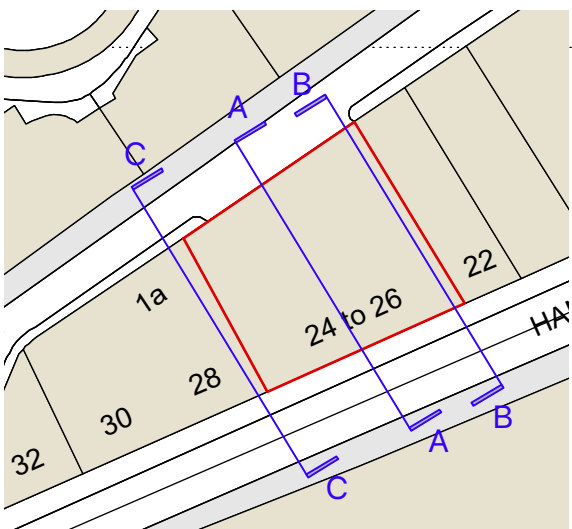


Existing profile —————

 




1 Section C-C- Proposed
Scale: 1:100

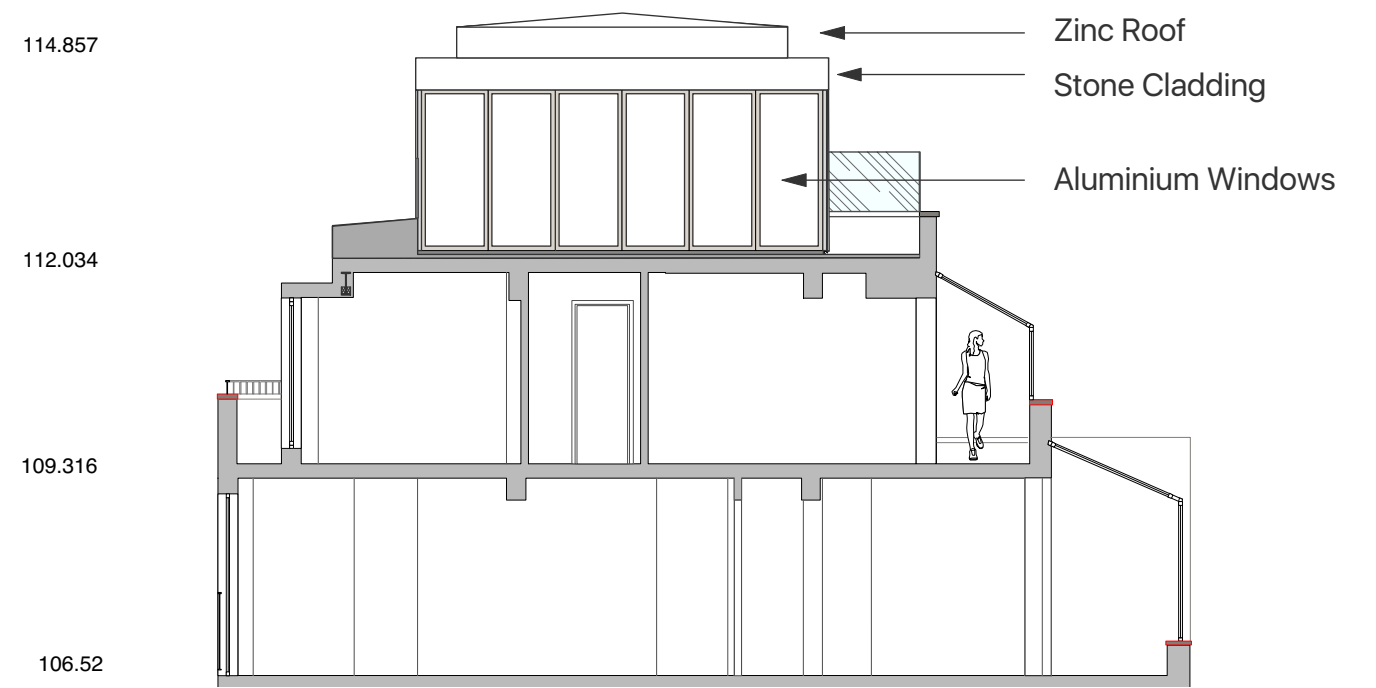

2 Section B-B - Proposed
Scale: 1:100

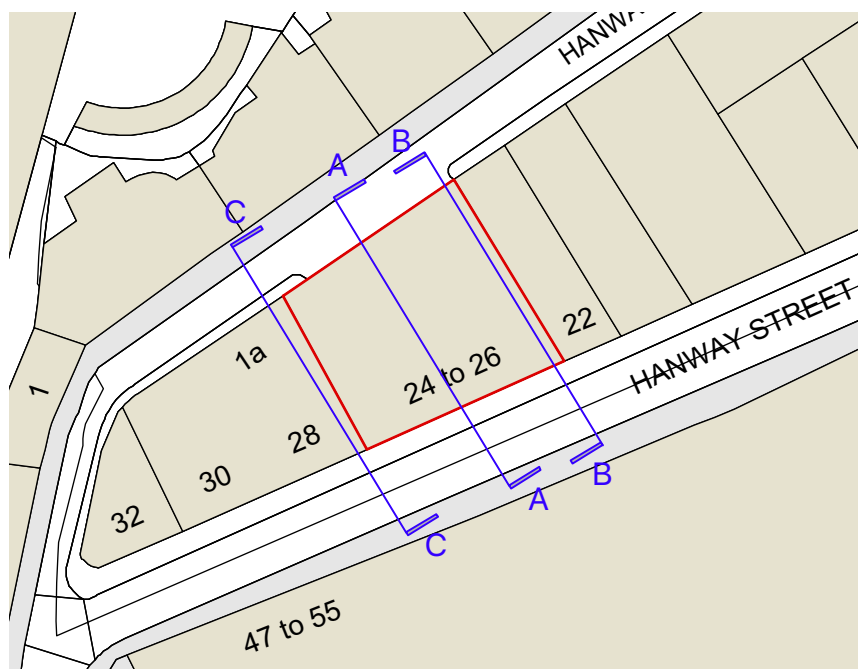

© Chassay Studio Ltd 2016

