



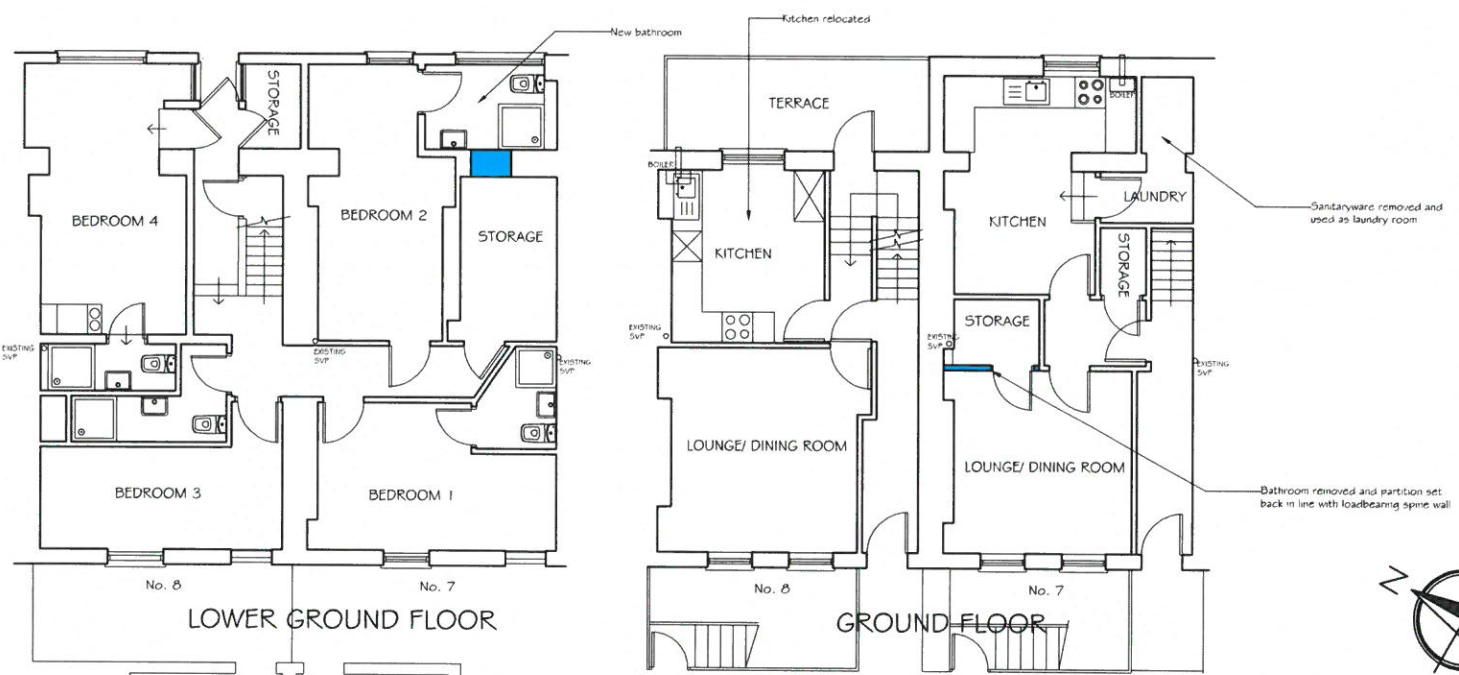

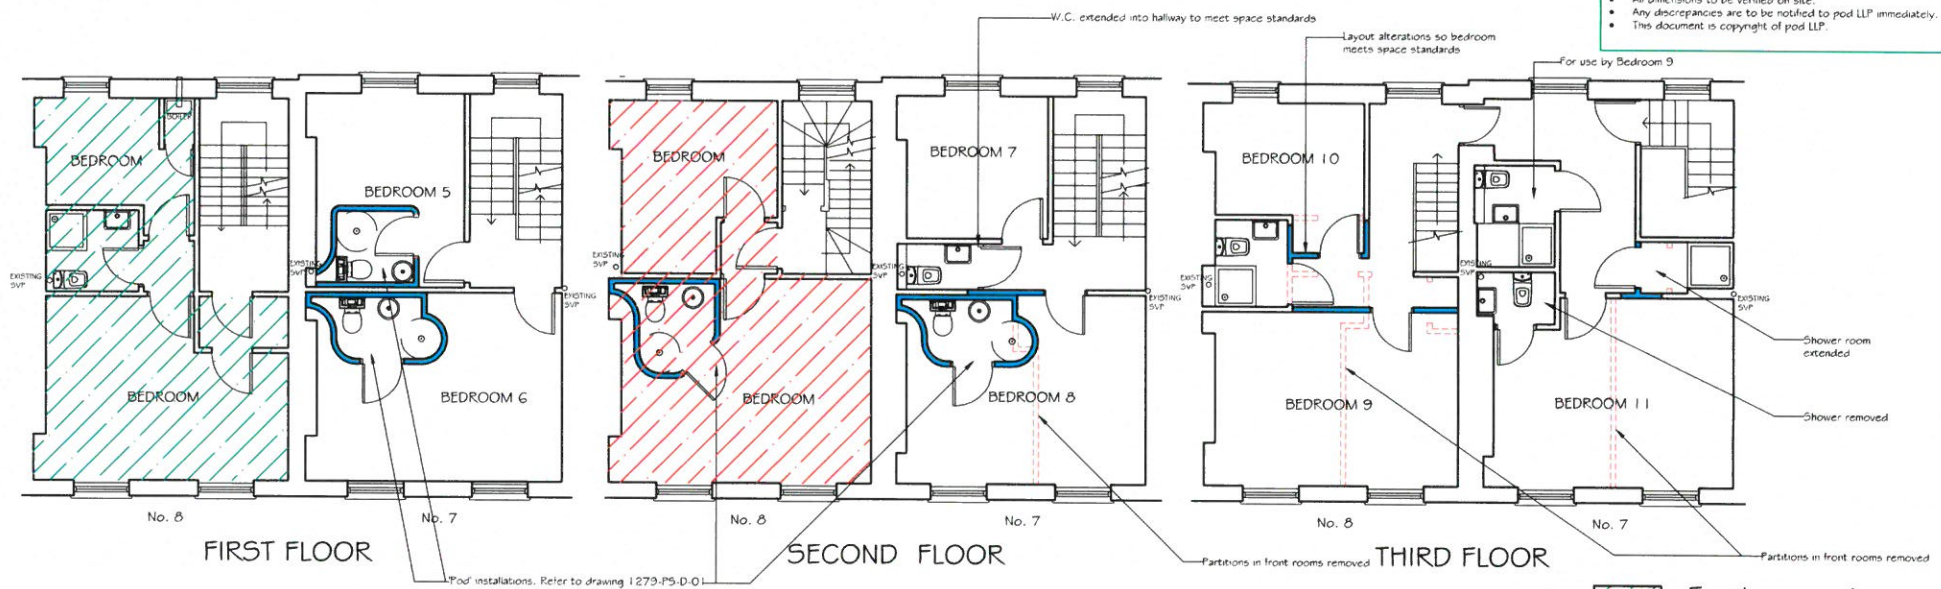

- This drawing is for Planning Approval purposes only
- All dimensions to be verified on site.
- Any discrepancies are to be notified to pod LLP immediately.
- This document is copyright of pod LLP.



-  Family room 1
-  Family room 2
-  New partitions
-  Demolition

Proposed HMO (Hostel) Floor Plans
Scale 1:100 @ A-3

Ref:1279-PS-P-01 Rev:D

7 & 8 Sandwich Street
Russell Square
London

Client: Amadeus Leisure Ltd

Drawn by: SF
Date: February 2016

pod LLP
Unit 313
Metal Box Factory
30 Great Guildford Street
London
SE1 0HS

Tel: 020 3176 5590
Mob: 07808 037 998
Email: simon@podpartnership.com
Web: www.podpartnership.com

