




SIDE ELEVATION TO SOUTH

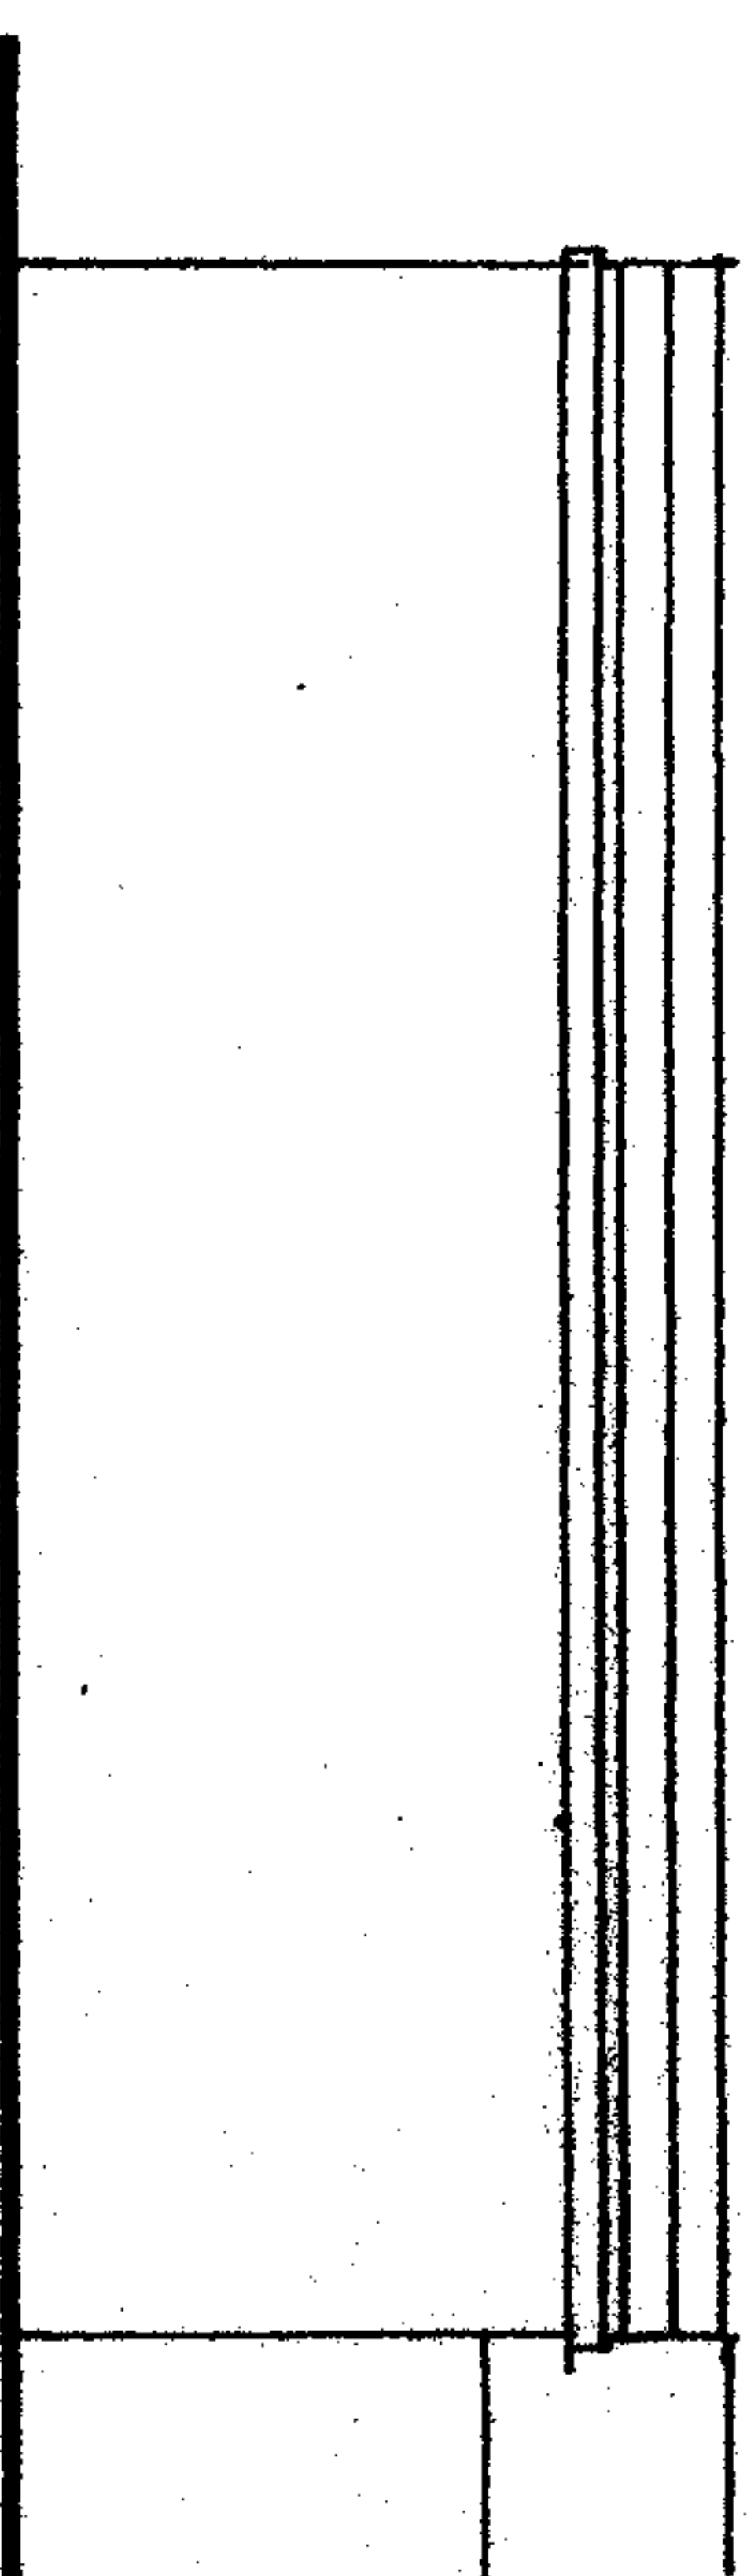

REAR ELEVATION

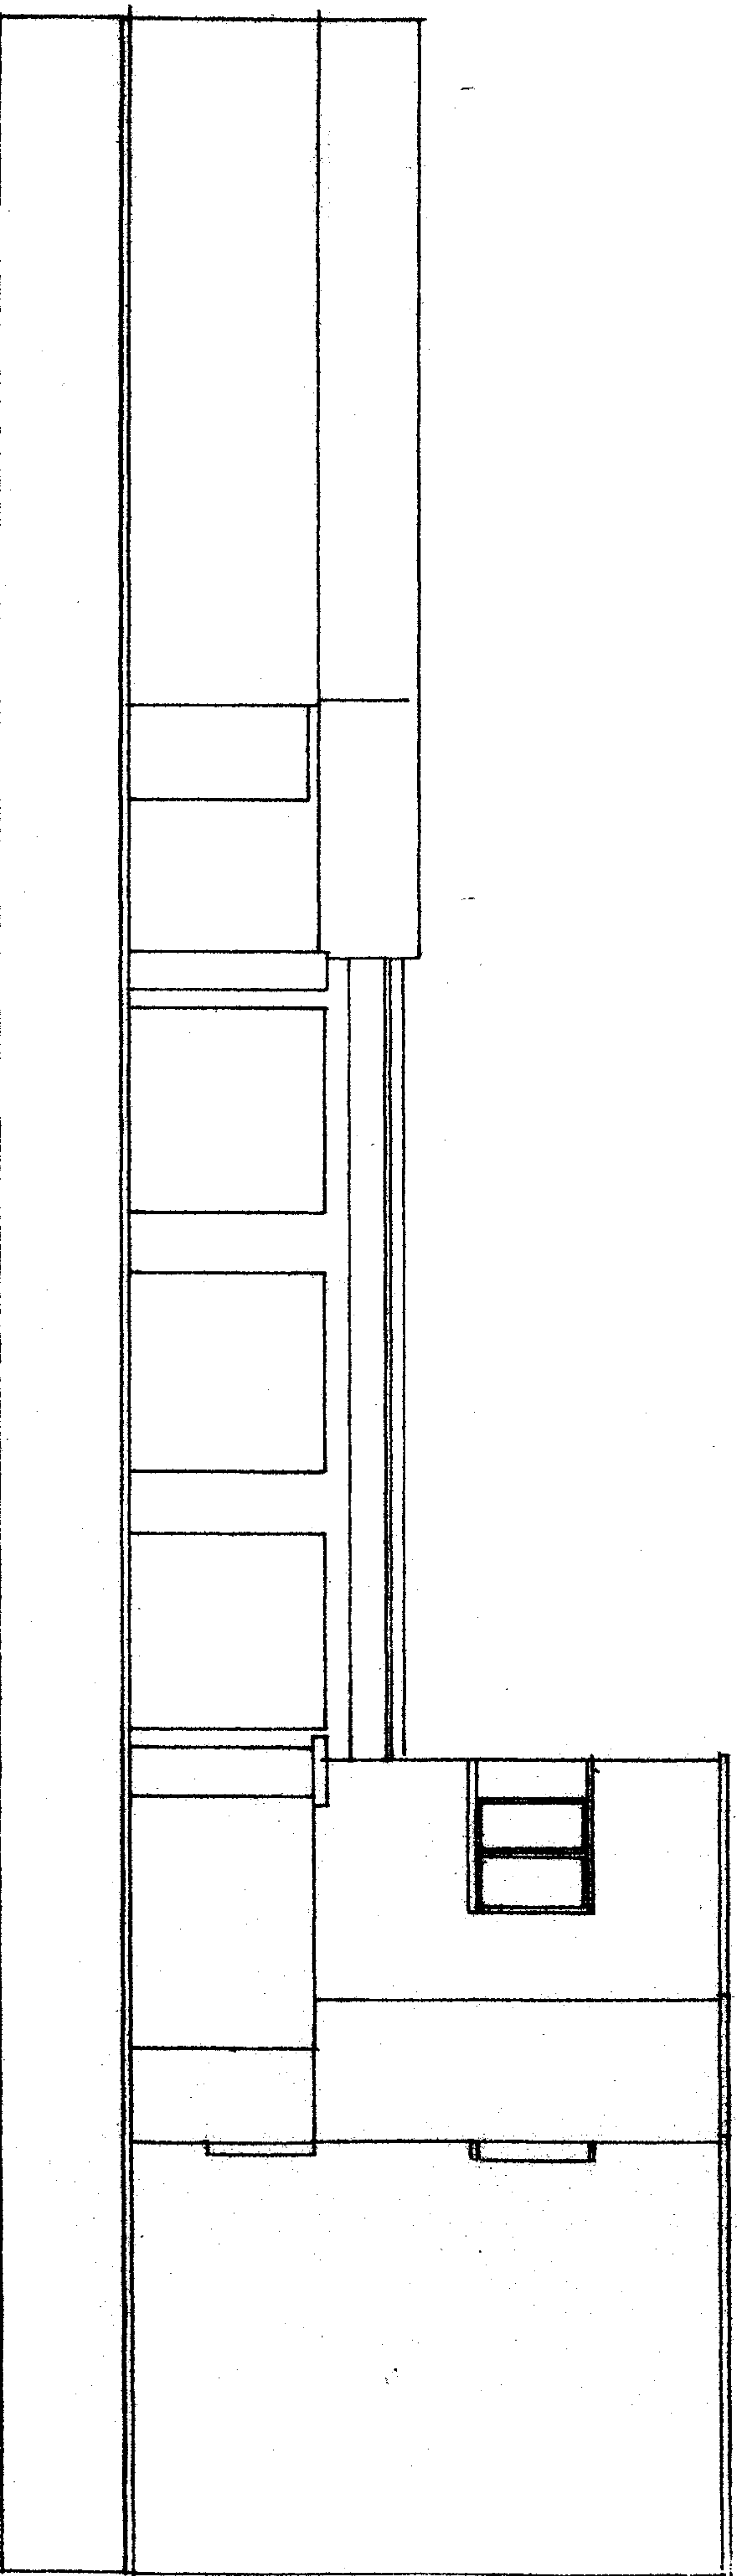

ELEVATION TO MURRAY MEWS

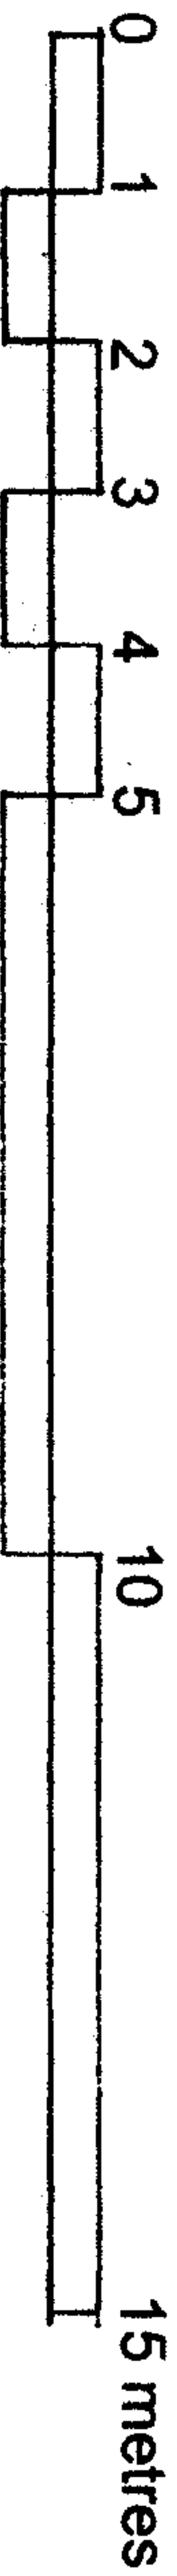

A P T Architecture, Planning, Technology APT Partnership 7 Montagu Mews London W1H 2EE Telephone 020-3686 0762 Email chris.apl@btinternet.com		Project MURRAY MEWS CAMDEN		Drawn MW	Chkd CG	App
		Title EXISTING ELEVATIONS		Date Nov 2016	Scale @ A4 1:100	Drawing No MNJ 103