



Existing Front Elevation

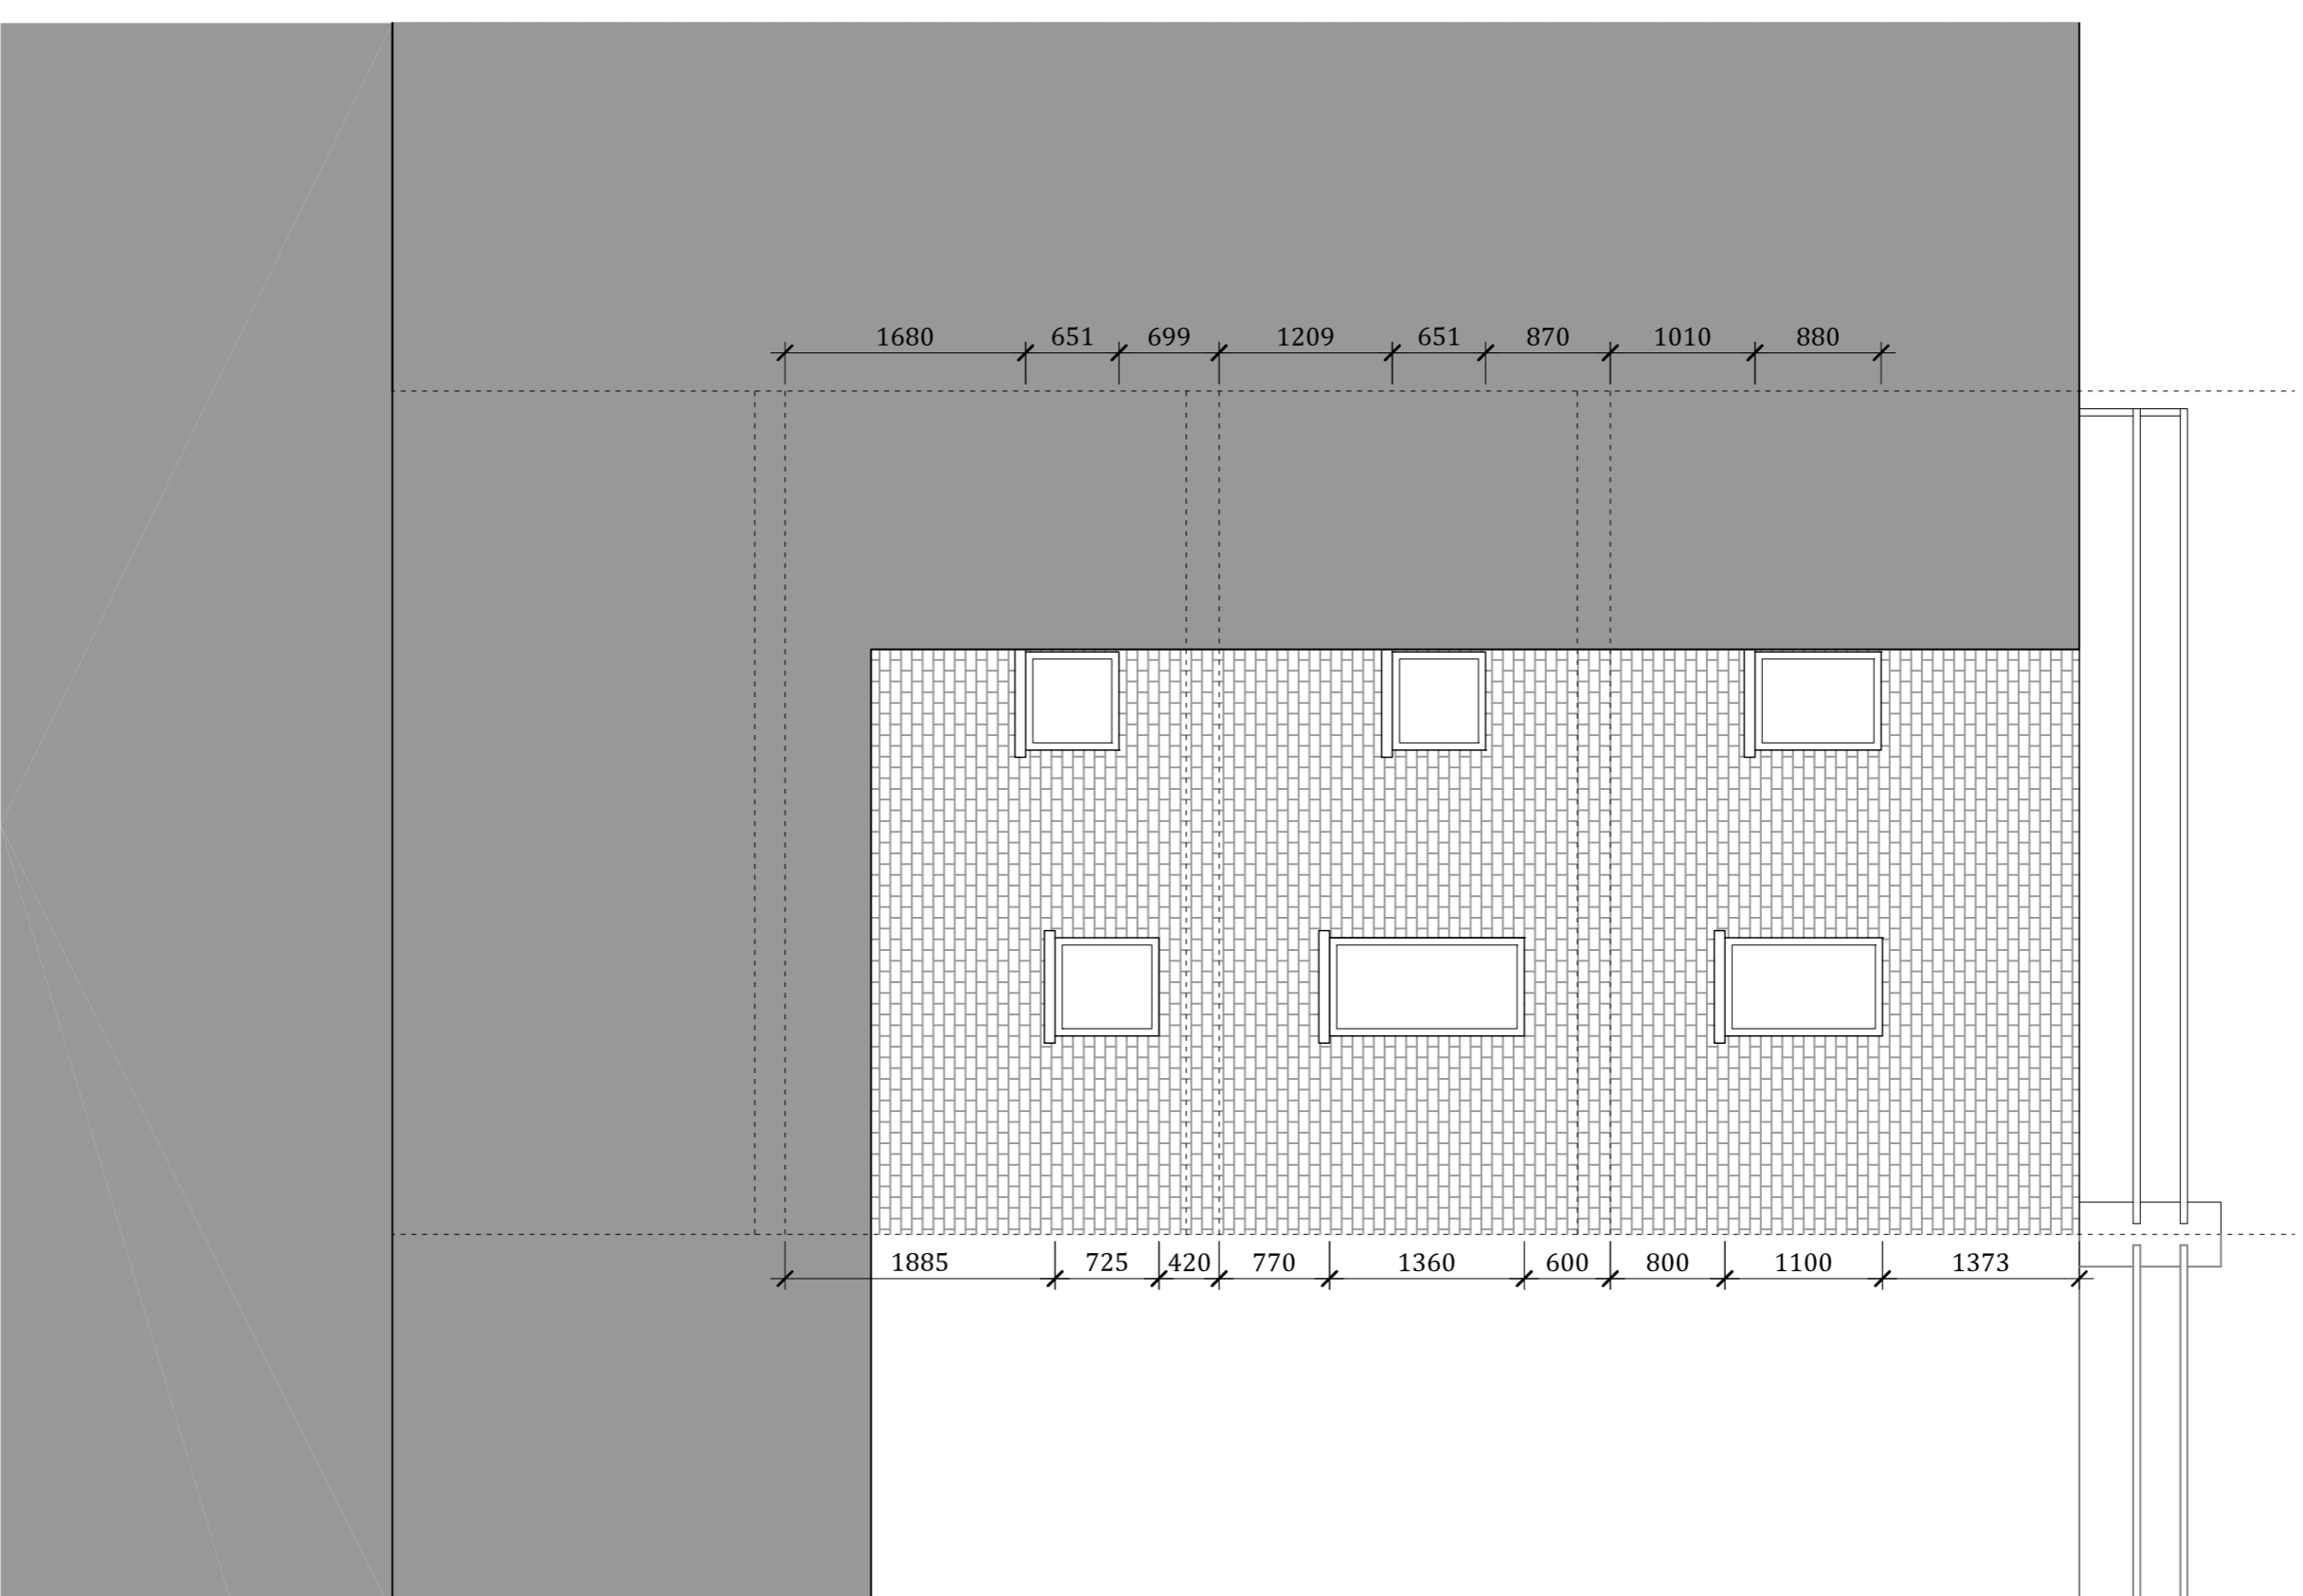

Existing Rear Elevation

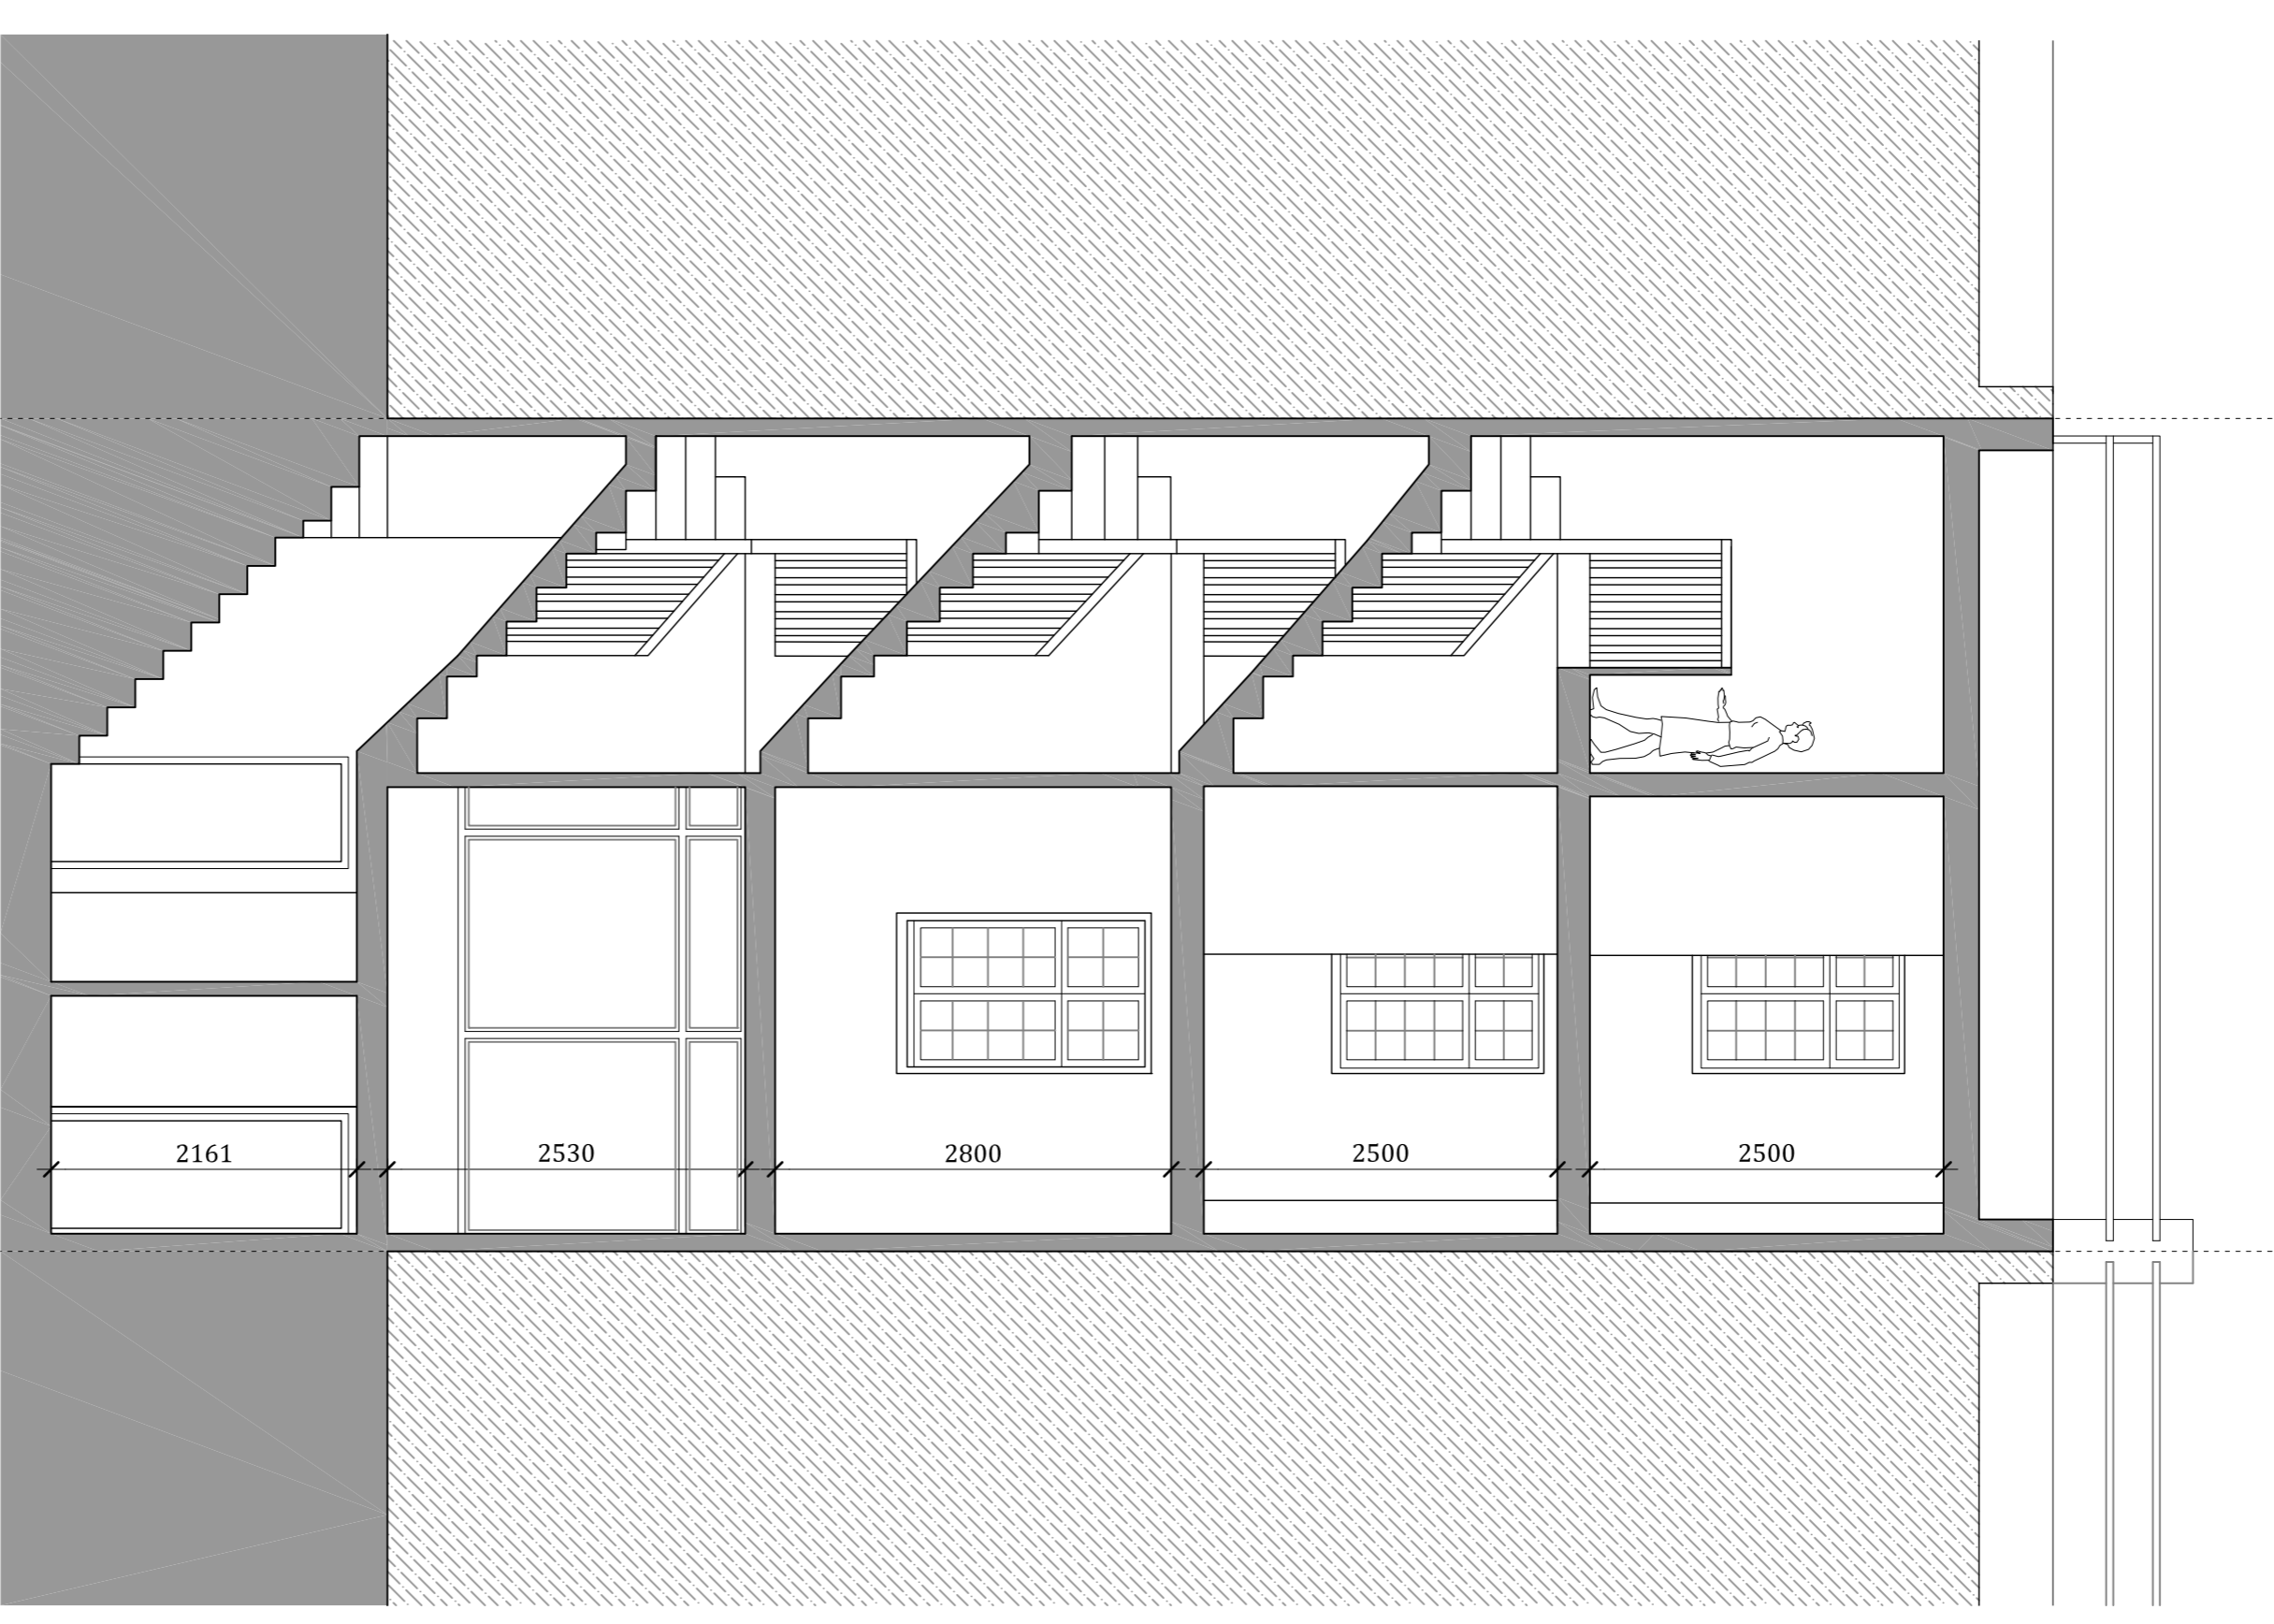

Existing Section AA

RevNo	Revision note	Date	Signature	Checked

Copyright 2017 one-world design ltd.
 One-world design shall have no responsibility for any use made of this document other than that which it was prepared and issued.
 All dimensions should be checked on site. Do not scale from drawings.
 brought to the attention of one-world design at the address shown overhead.

Drawn by	Checked by	Date	File Name	A3 Scale	A1 Scale
LB	CM	03/01/2017	260-21-01	1:100	1:50
one-world design architects www.one-worlddesign.co.uk					
66 Red Lion Street Existing Elevations & Section					
Edition 0					
Sheet 1/1					

