



Scale 1:50 @
PAPER SIZE A2




REAR ELEVATION AS EXISTING

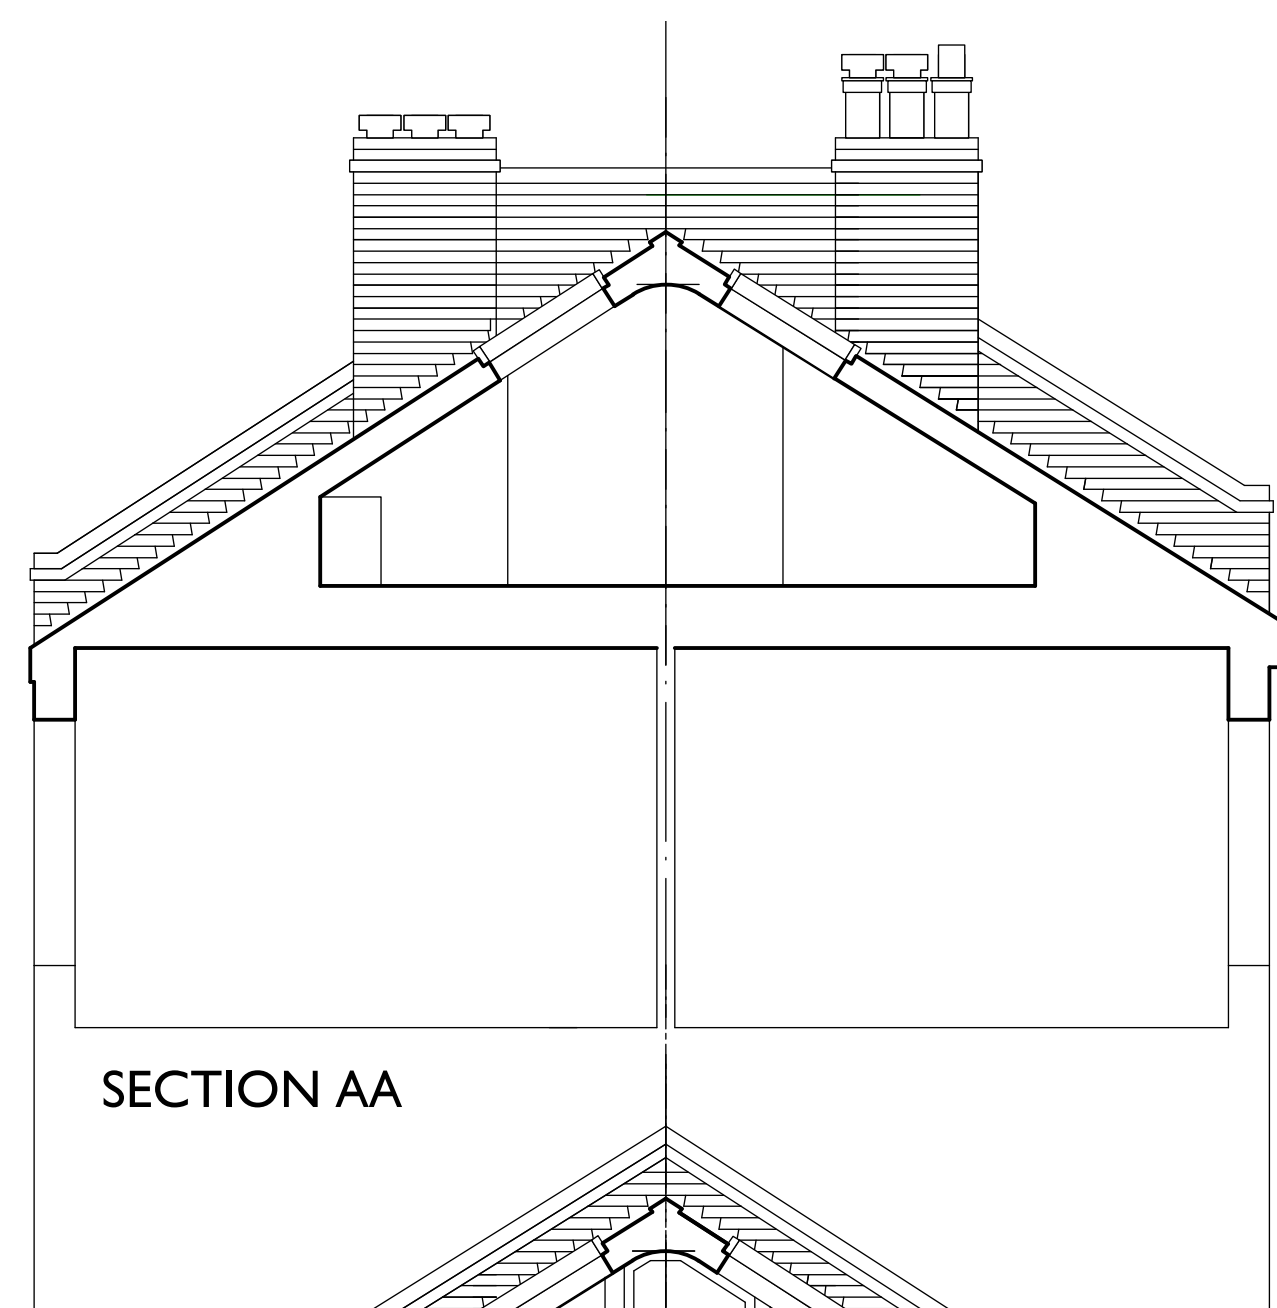


SECTION AA

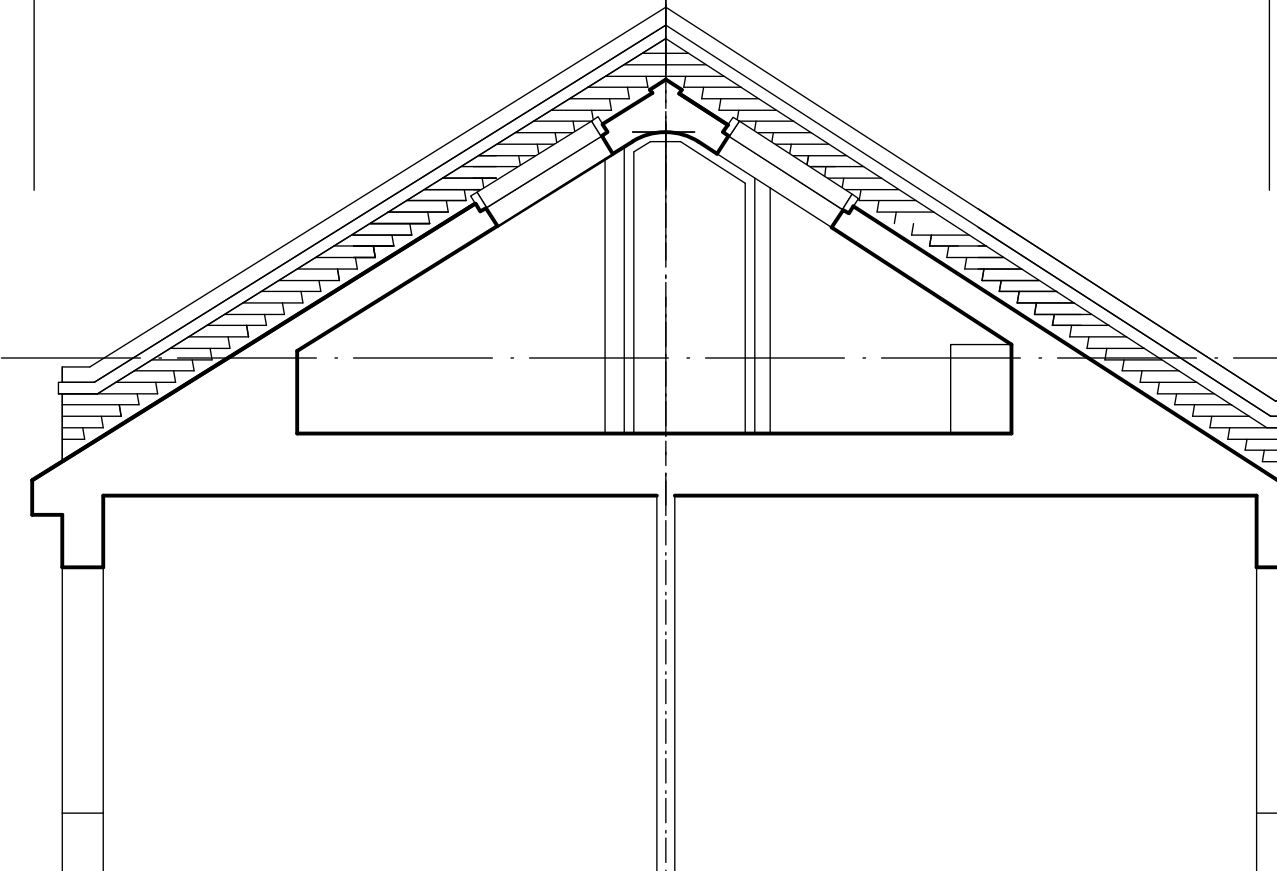


SECTION BB

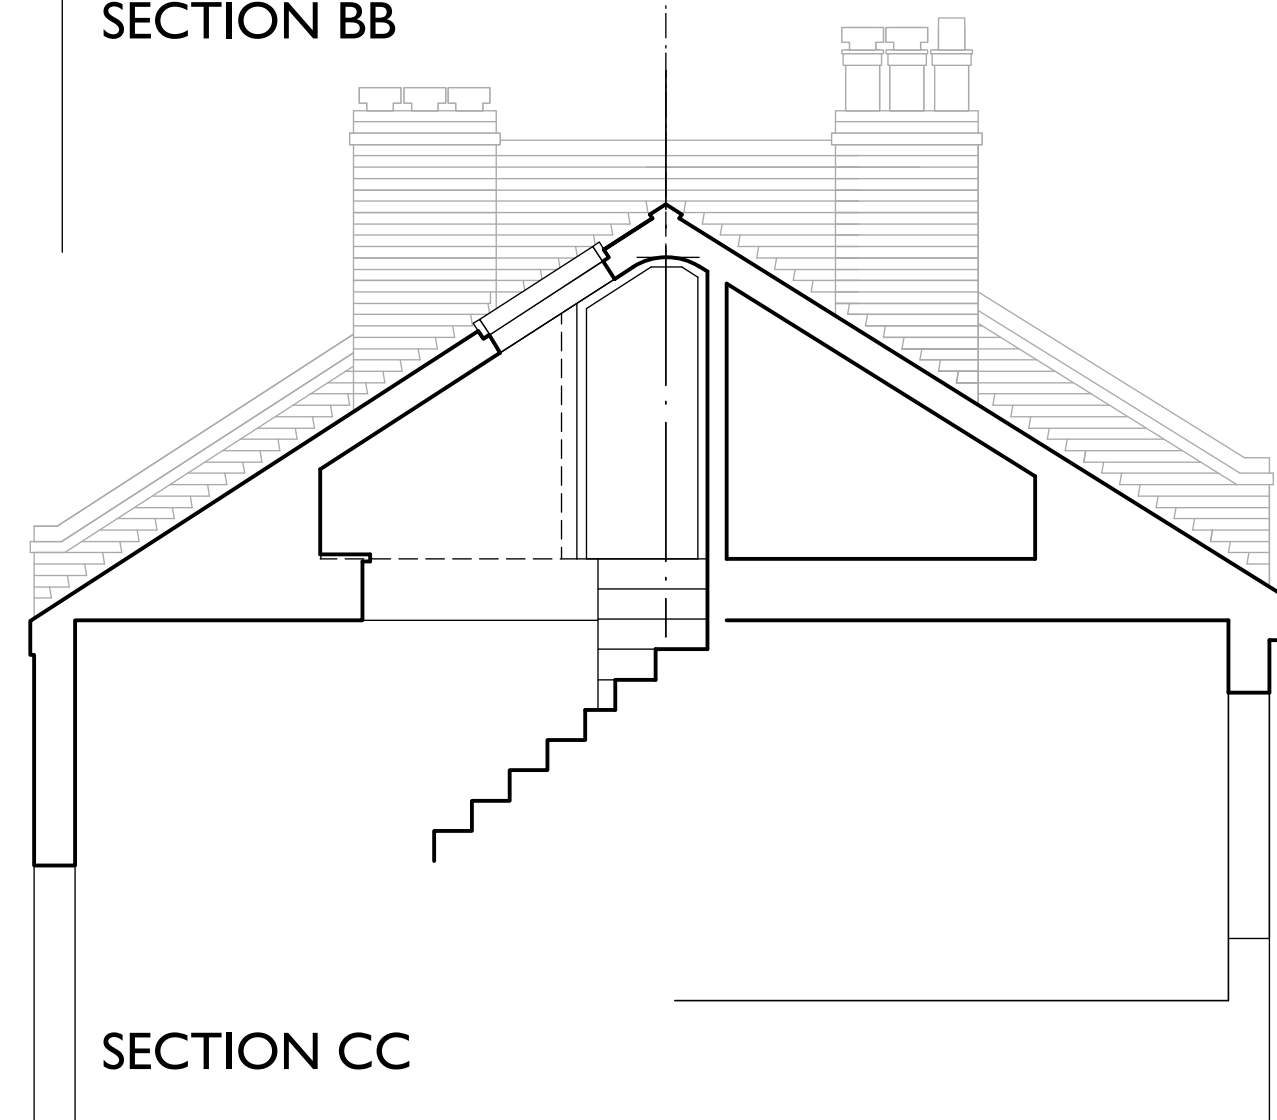

SECTION CC

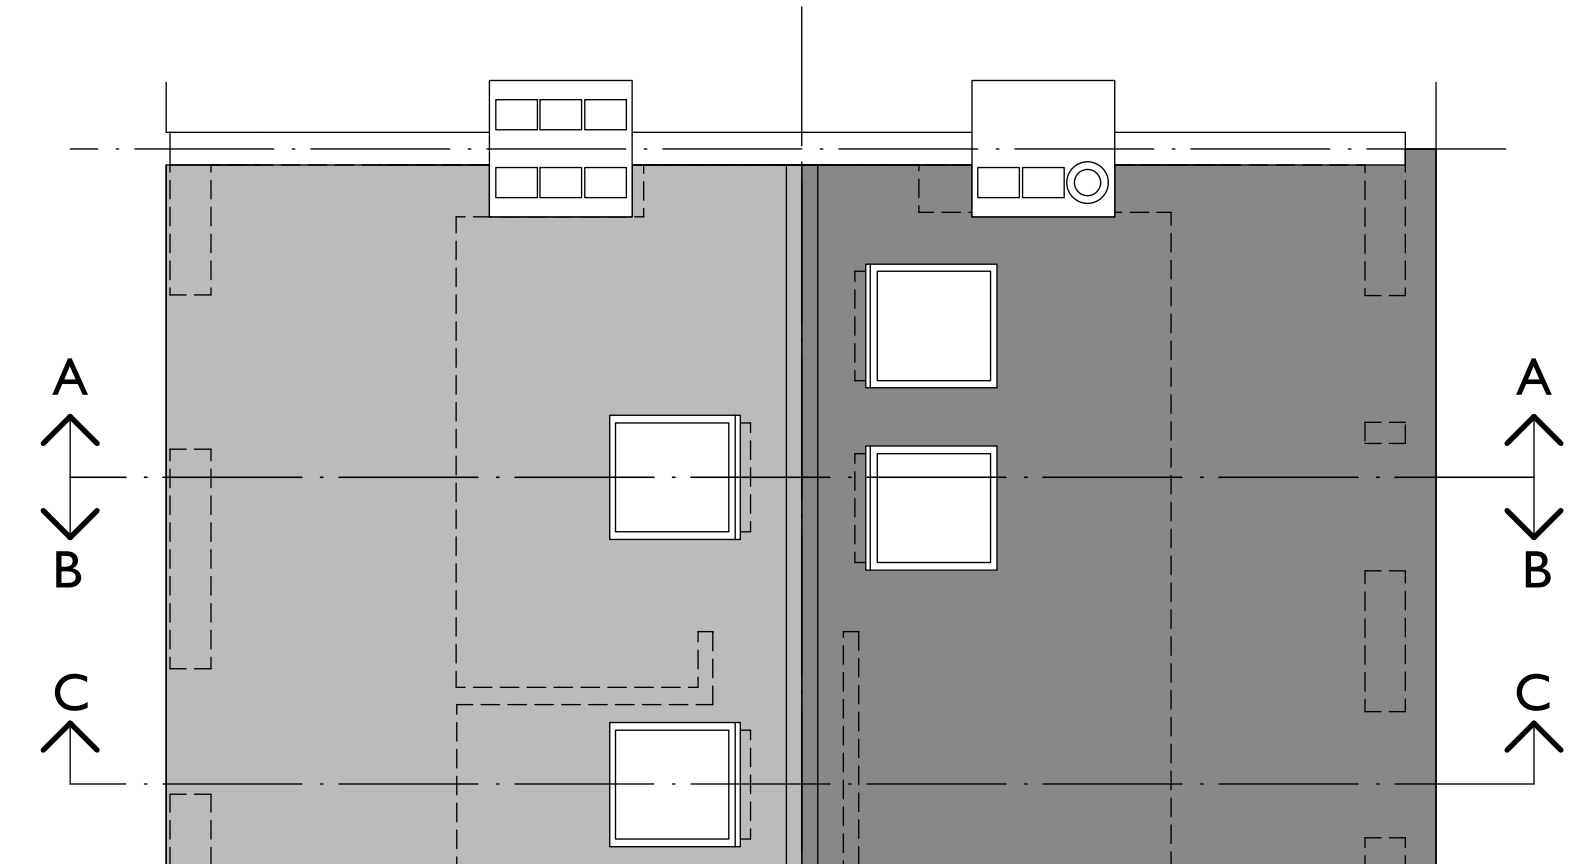

ROOF PLAN AS EXISTING

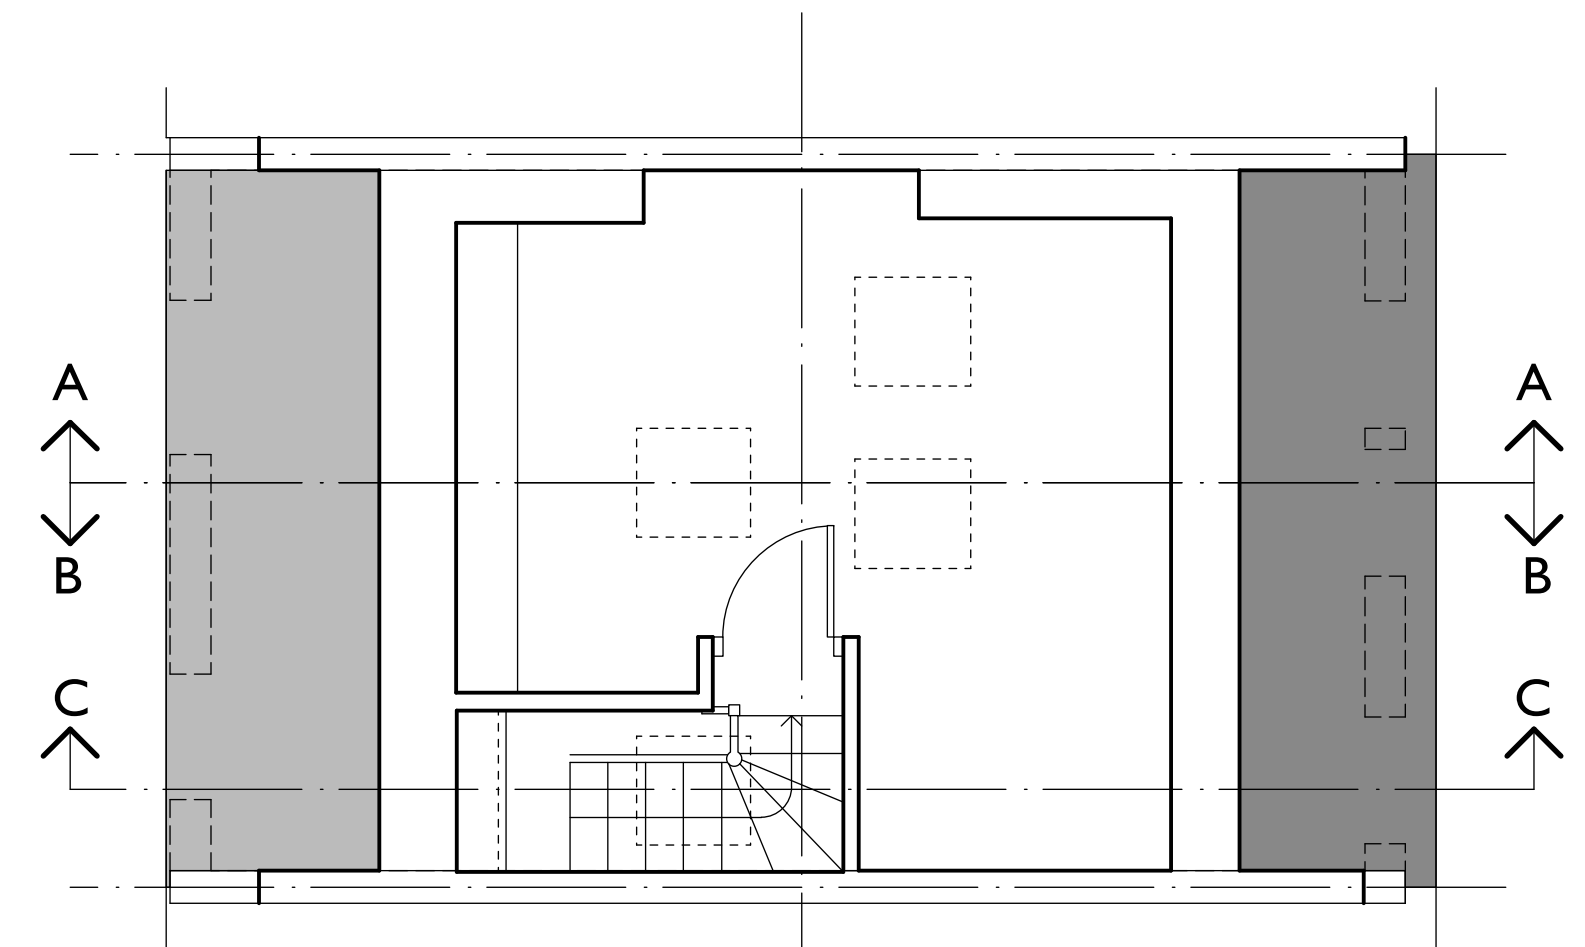

THIRD FLOOR PLAN AS EXISTING

0 1 2 3 4 5 metres

ROBERT DEARMAN
ARCHITECT

PROJECT	CLIENT	SCALE	DATE	DRAWN
32B Chetwynd Road, London, NW5 1BY	William Gately & Susan Collyer	1:50	Oct 16	RD
DRAWING TITLE	PROJECT NO / DRAWING NO / REV	224 / S 01		
Existing Plans, Elevation and Sections				

3 MANSFIELD ROAD LONDON NW3 2JD TEL (020) 7267 4799 robert.dearman@virgin.net www.robertdearman.co.uk