



Dormer Elevation (front)

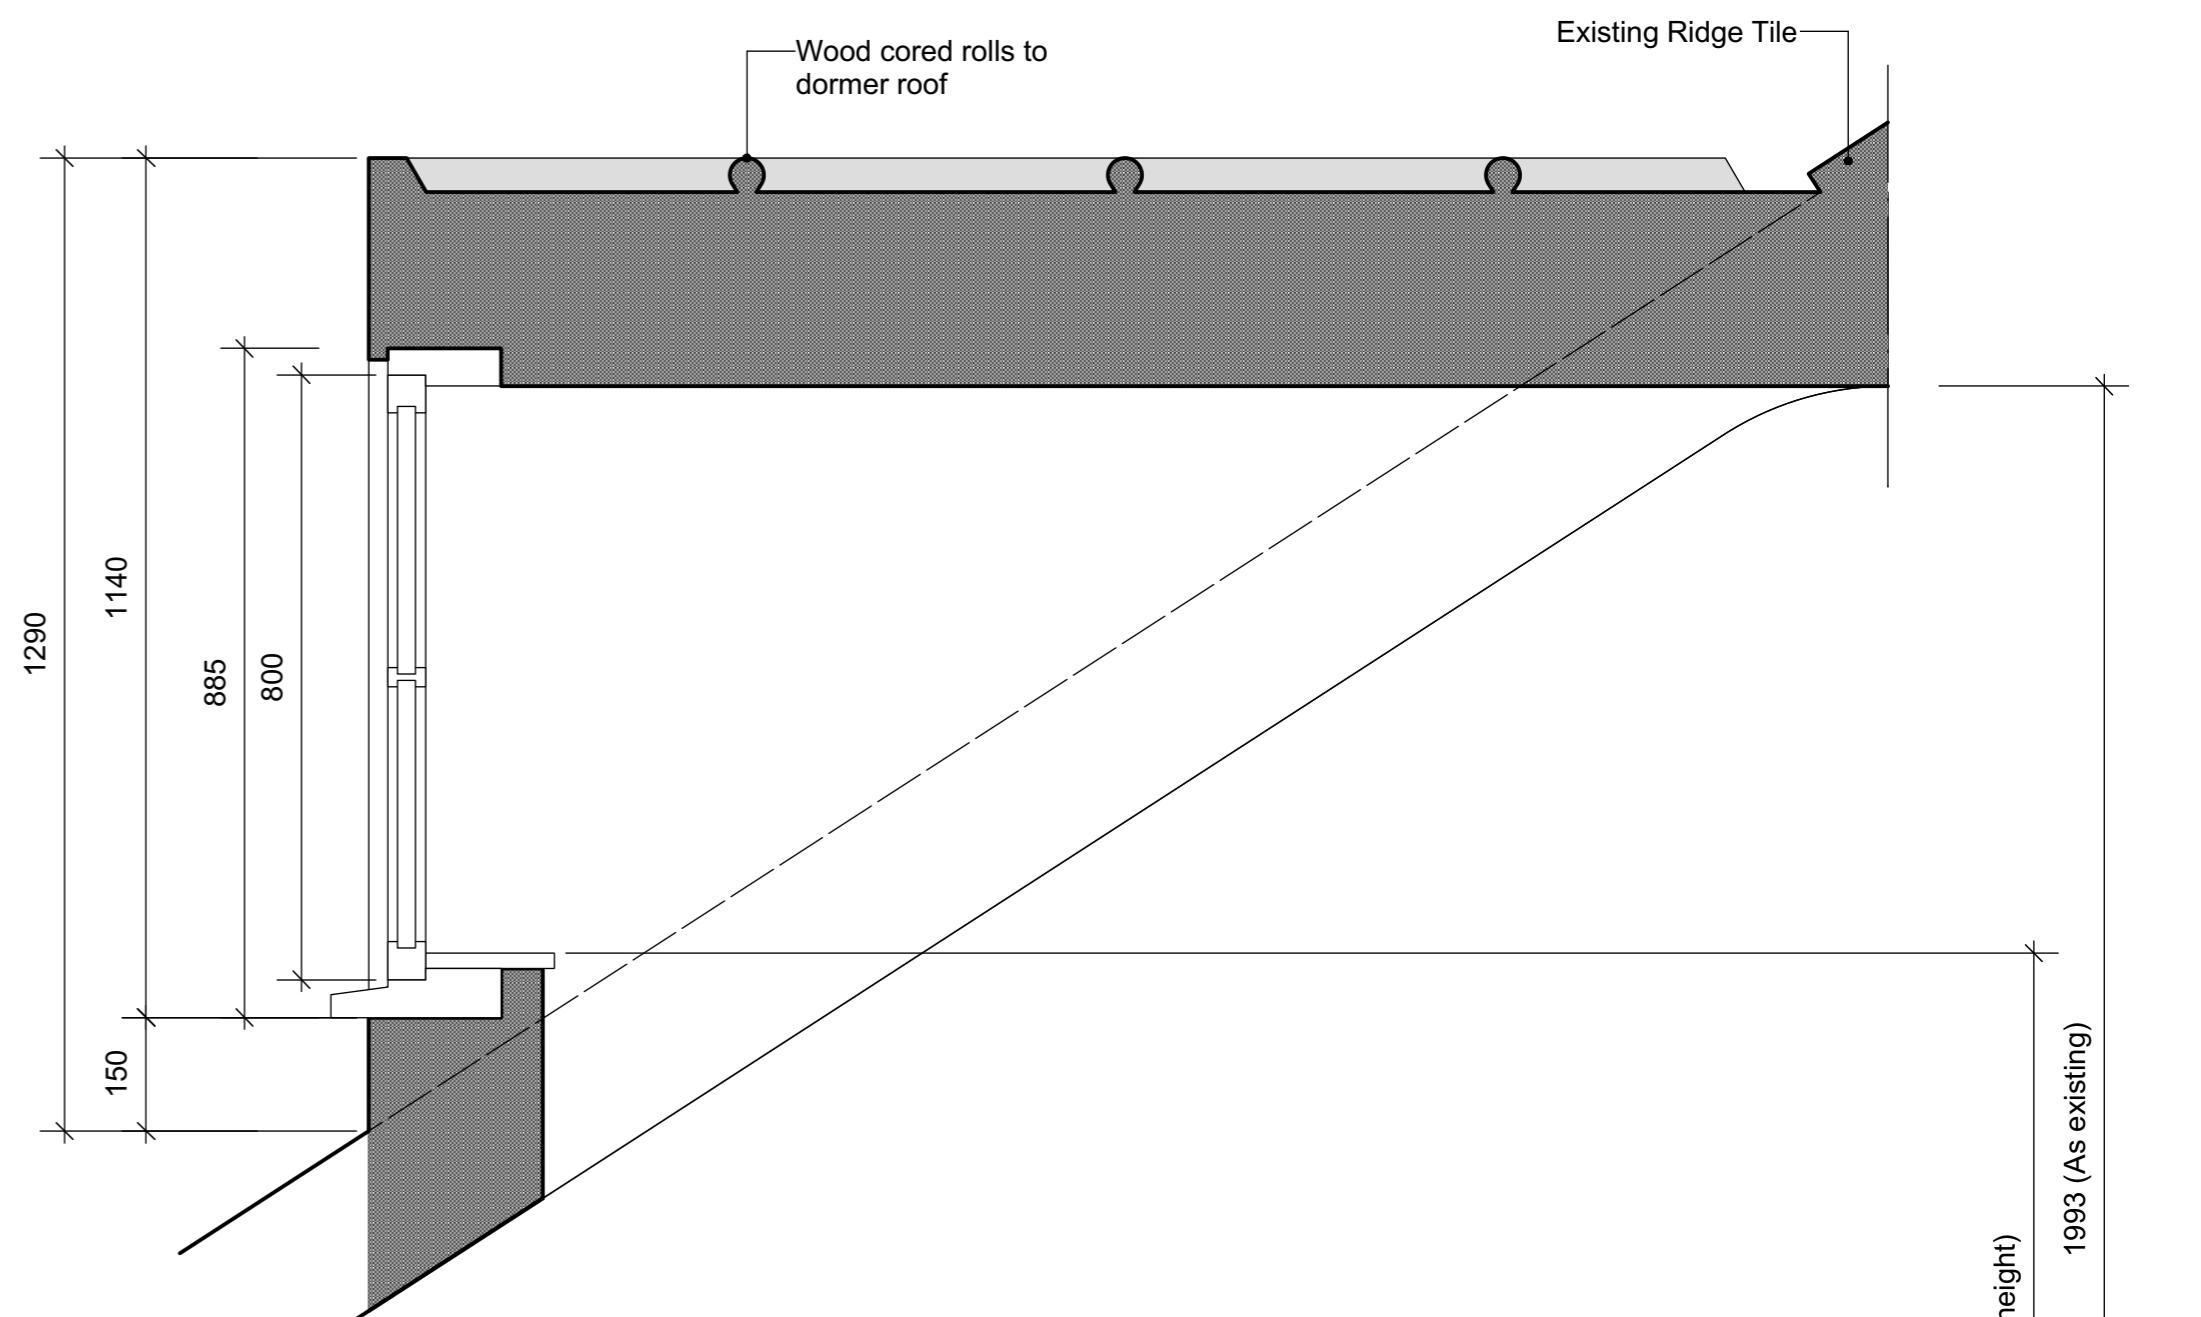


Dormer Section

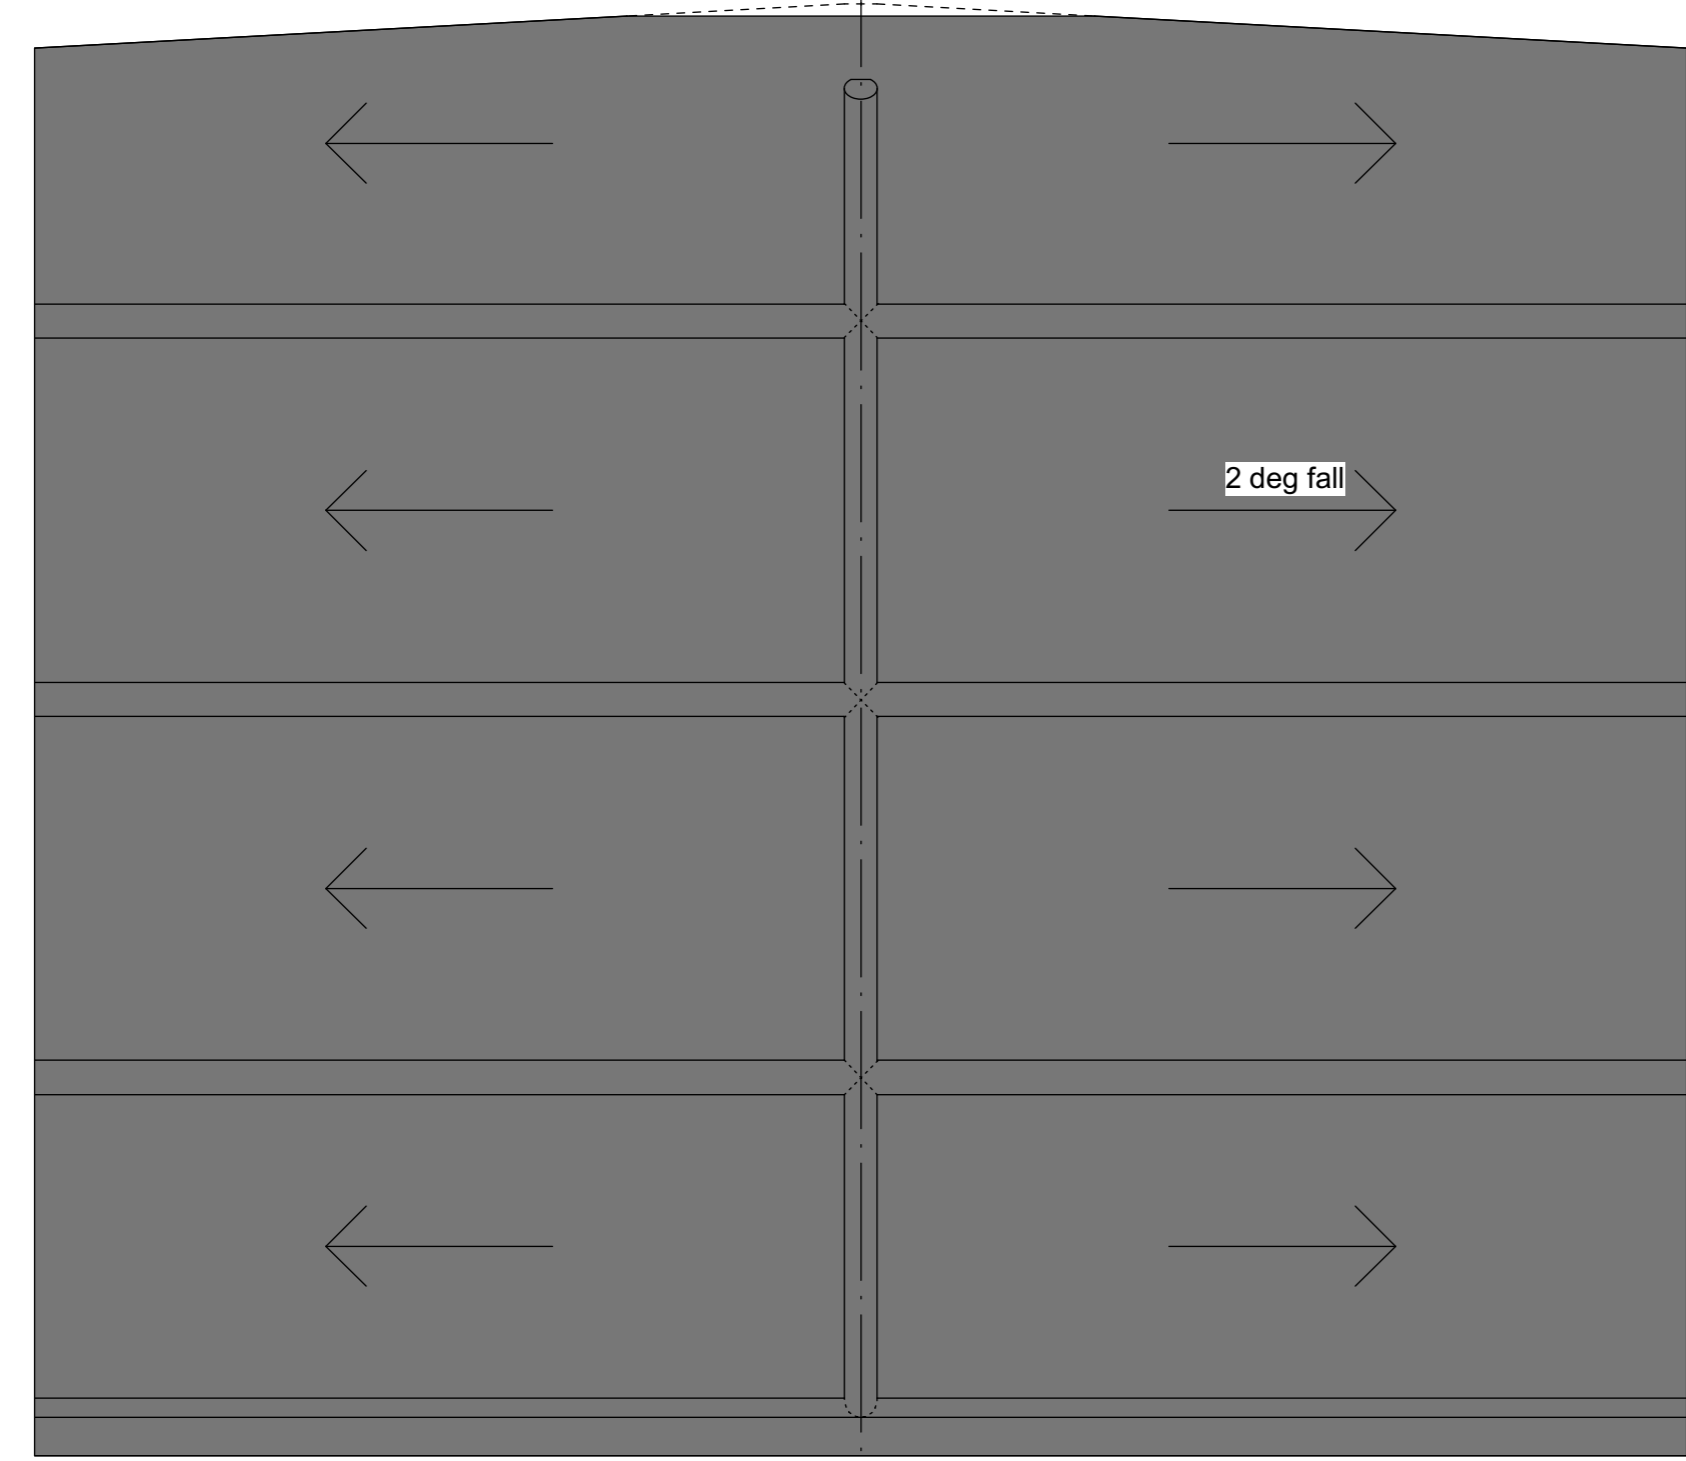

Dormer Roof Plan

RIDGE LINE


DORMER CONSTRUCTION:
 Roof, Cheeks and dormer front all in Code no.4 lead fixed in accordance with Lead Development Association recommended best practice.

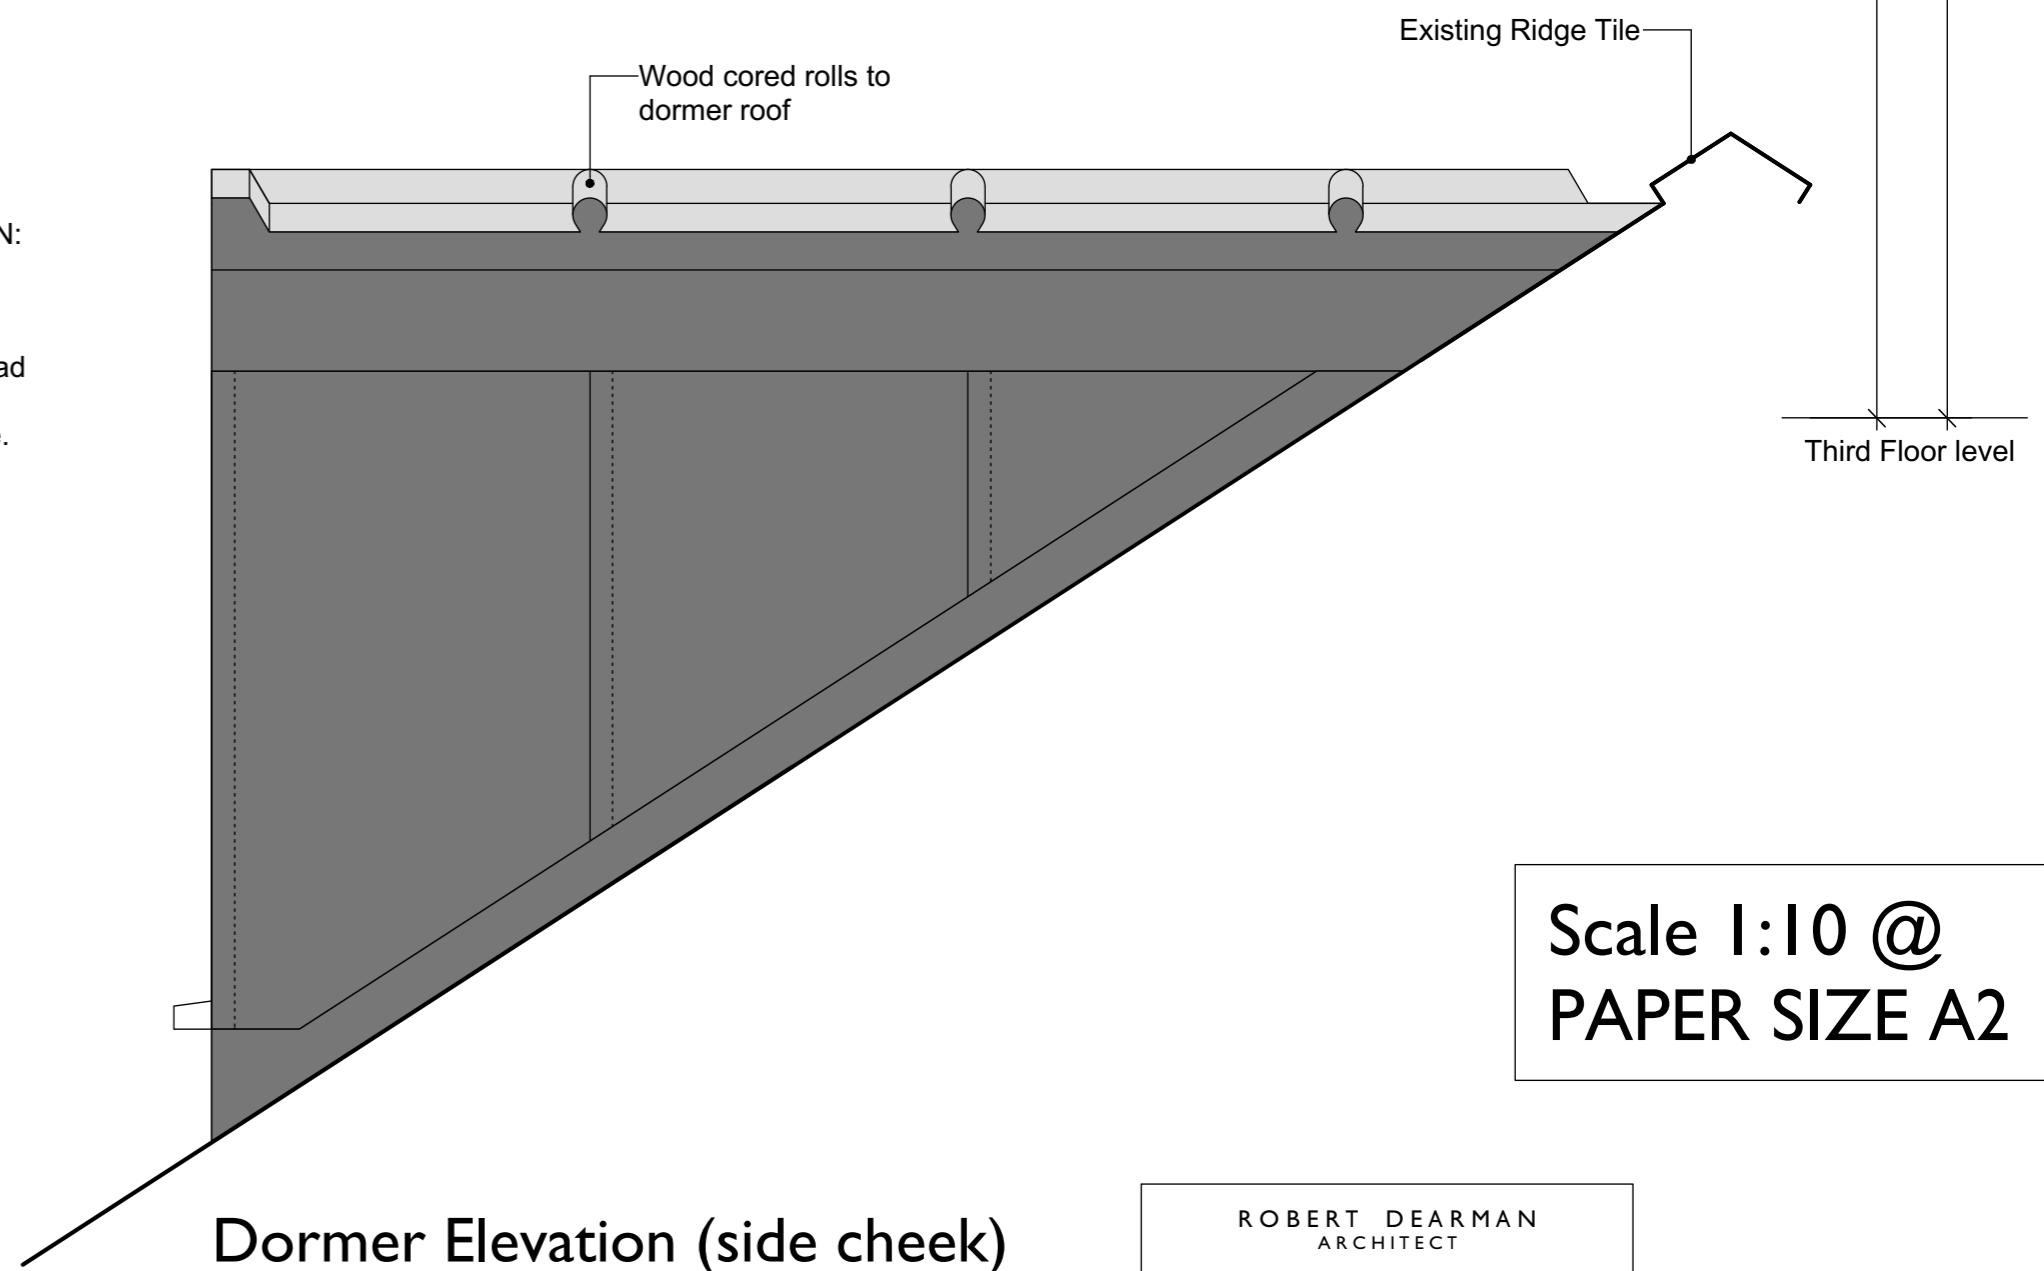

Dormer Elevation (side cheek)

Scale 1:10 @
 PAPER SIZE A2

ROBERT DEARMAN
 ARCHITECT

 

PROJECT 32B Chetwynd Road, London, NW5 1BY	CLIENT William Gately & Susan Collyer	SCALE 1:10	DATE Dec 16	DRAWN RD
DRAWING TITLE Dormer Detail		PROJECT NO 224 / P 02	/ DRAWING NO/	REV