


# AS PROPOSED

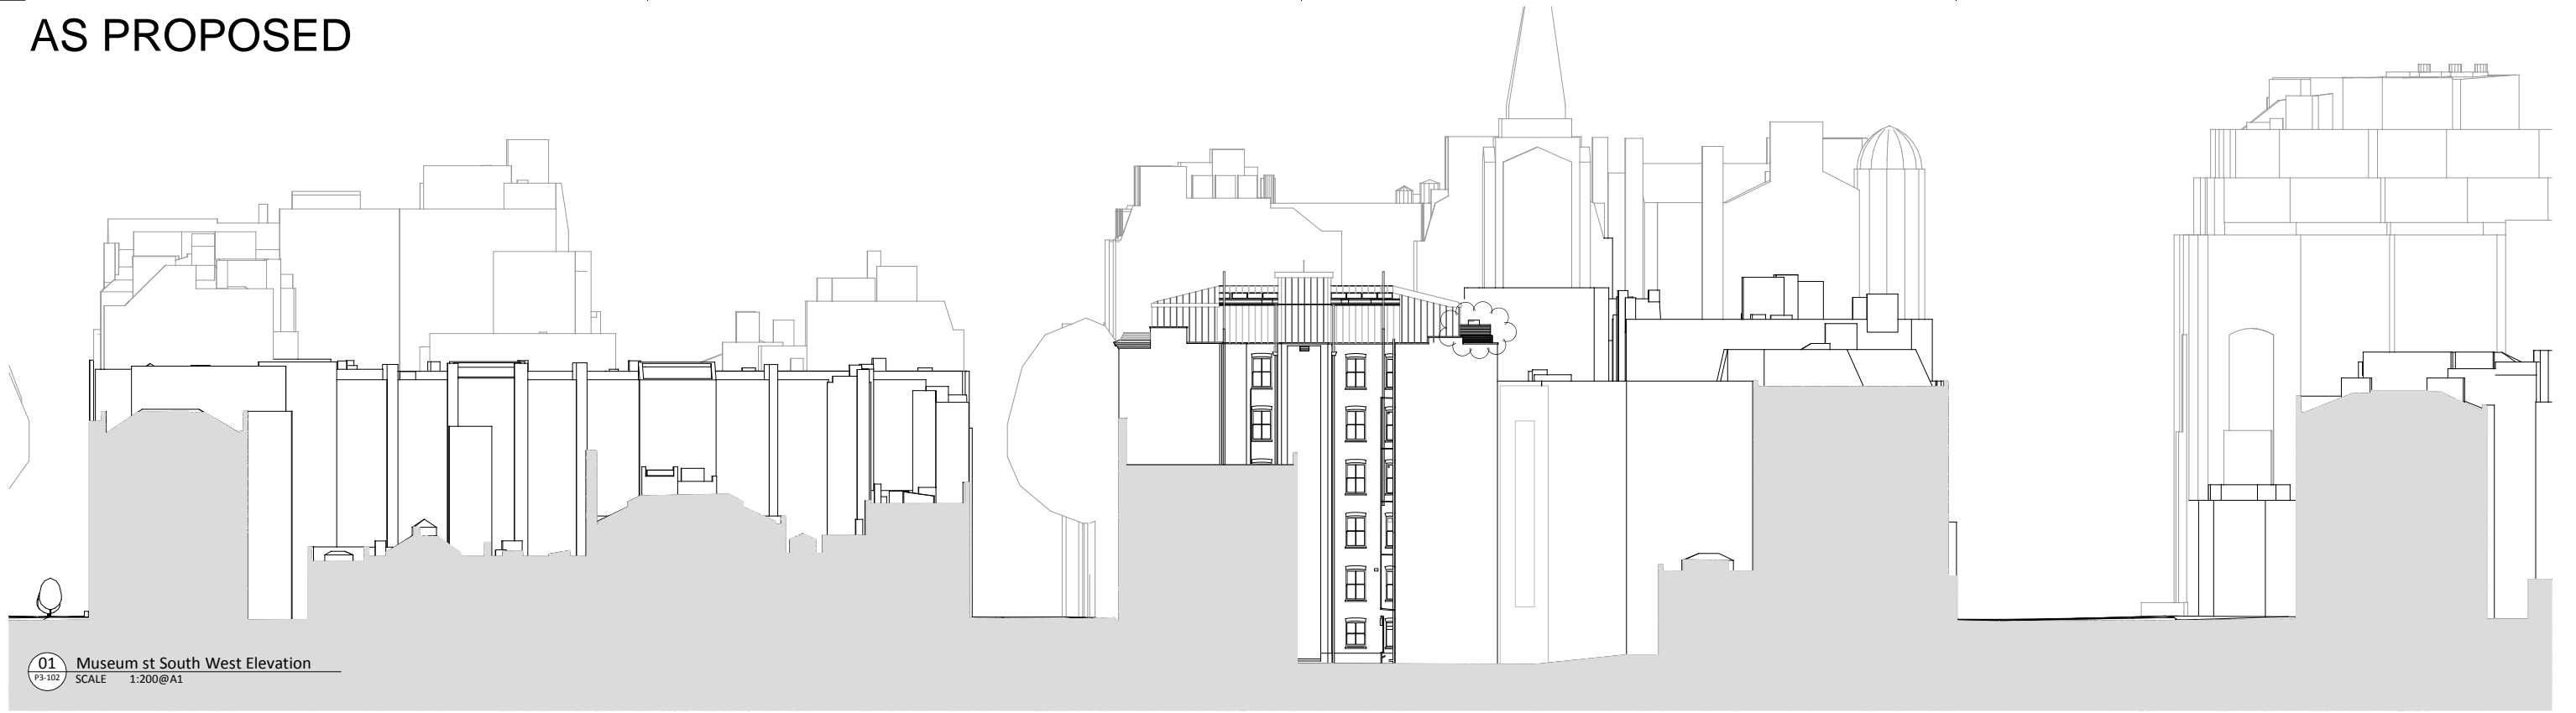

**01** Museum st South West Elevation  
SCALE 1:200@A1




**01** Museum st South West Elevation  
SCALE 1:50@A1

**NOTES**  
CONSULTANTS  
- Refer to highways consultant's drawings for details  
- Refer to landscape consultant's drawings for details  
- Landscaping layout is indicative only  
AREAS  
- Refer to area schedule  
**PLANNING**  
© Copyright Reserved. ColladoCollins Partners LLP

Rev	Notes	yy.mm.dd	By	Auth
P1	Planning Submission	14.06.23	JD	FvB
P2	Balustrade updated	14.12.10	DG	FvB
P3	Notes amended	16.09.14	DH	FvB
P4	ASHP and louvre screen added	16.12.21	DH	FvB

Notes

Existing building layout is based on survey conducted by SDP Surveys of St Albans in October 2012

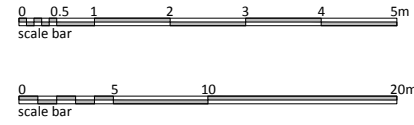

**ColladoCollinsArchitects**  
17-19 Foley Street  
London W1W 6DW  
T 020 7580 3490  
F 020 7580 2917  
info@colladocollins.com  
www.colladocollins.com

Date 23.07.2014  
Drawn by: JD  
Checked by: FvB  
Scale @A1: 1:50 & 1:200  
Scale @A3: 1:100 & 1:400  
CAD File No: p/12041/Plans/Proposed

Devonshire Metro Ltd.  
Museum House, 25 Museum St  
**PROPOSED**  
SW Elevation  
12041 P3-102