




AS PROPOSED

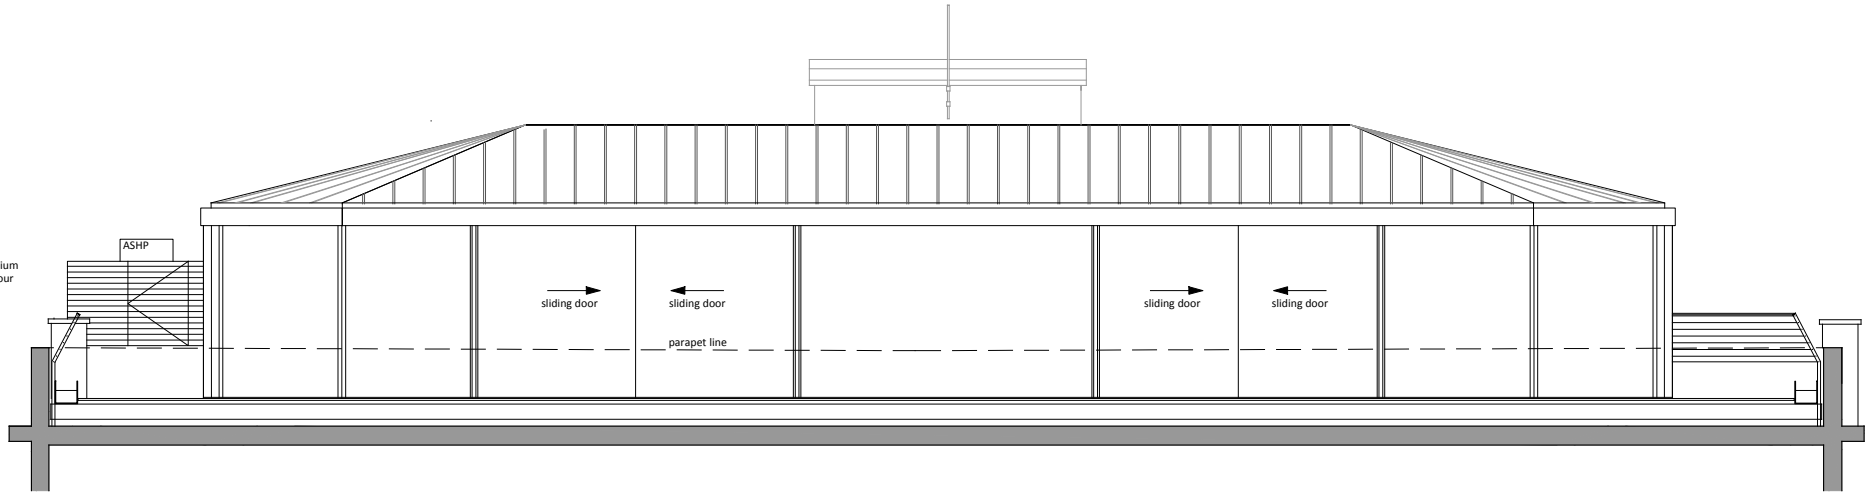


01 Museum st Elevation
SCALE 1:50@A1

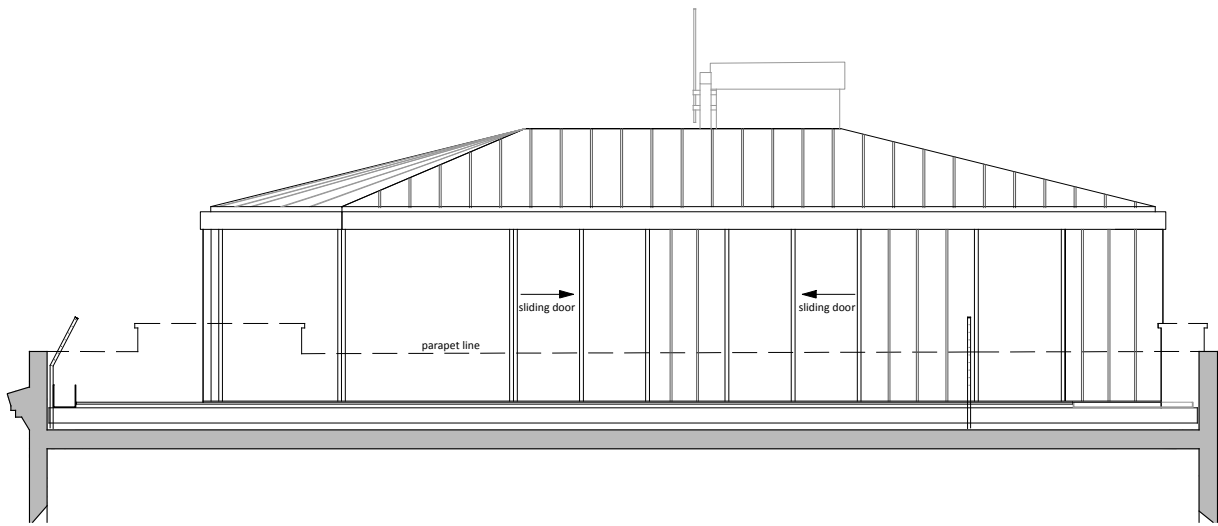

02 Little Russell St Elevation
SCALE 1:50@A1

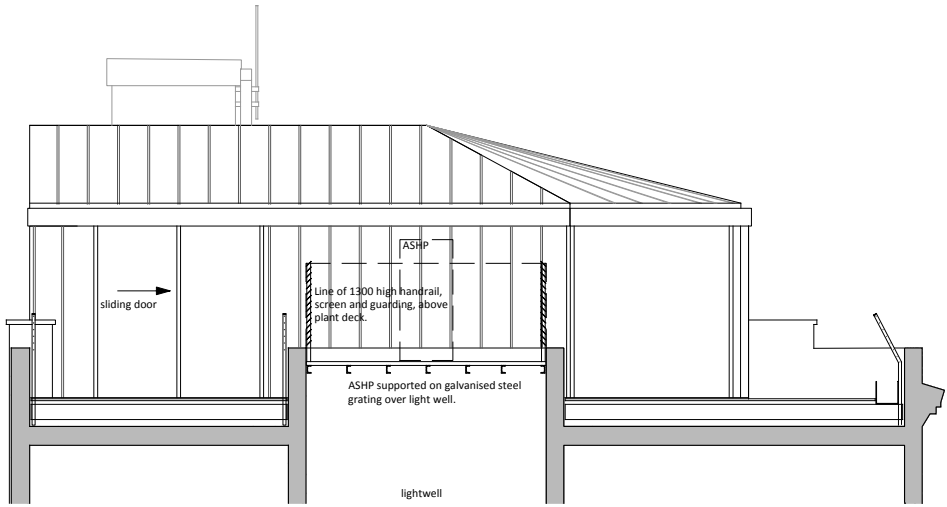

03 South East Elevation
SCALE 1:50@A1

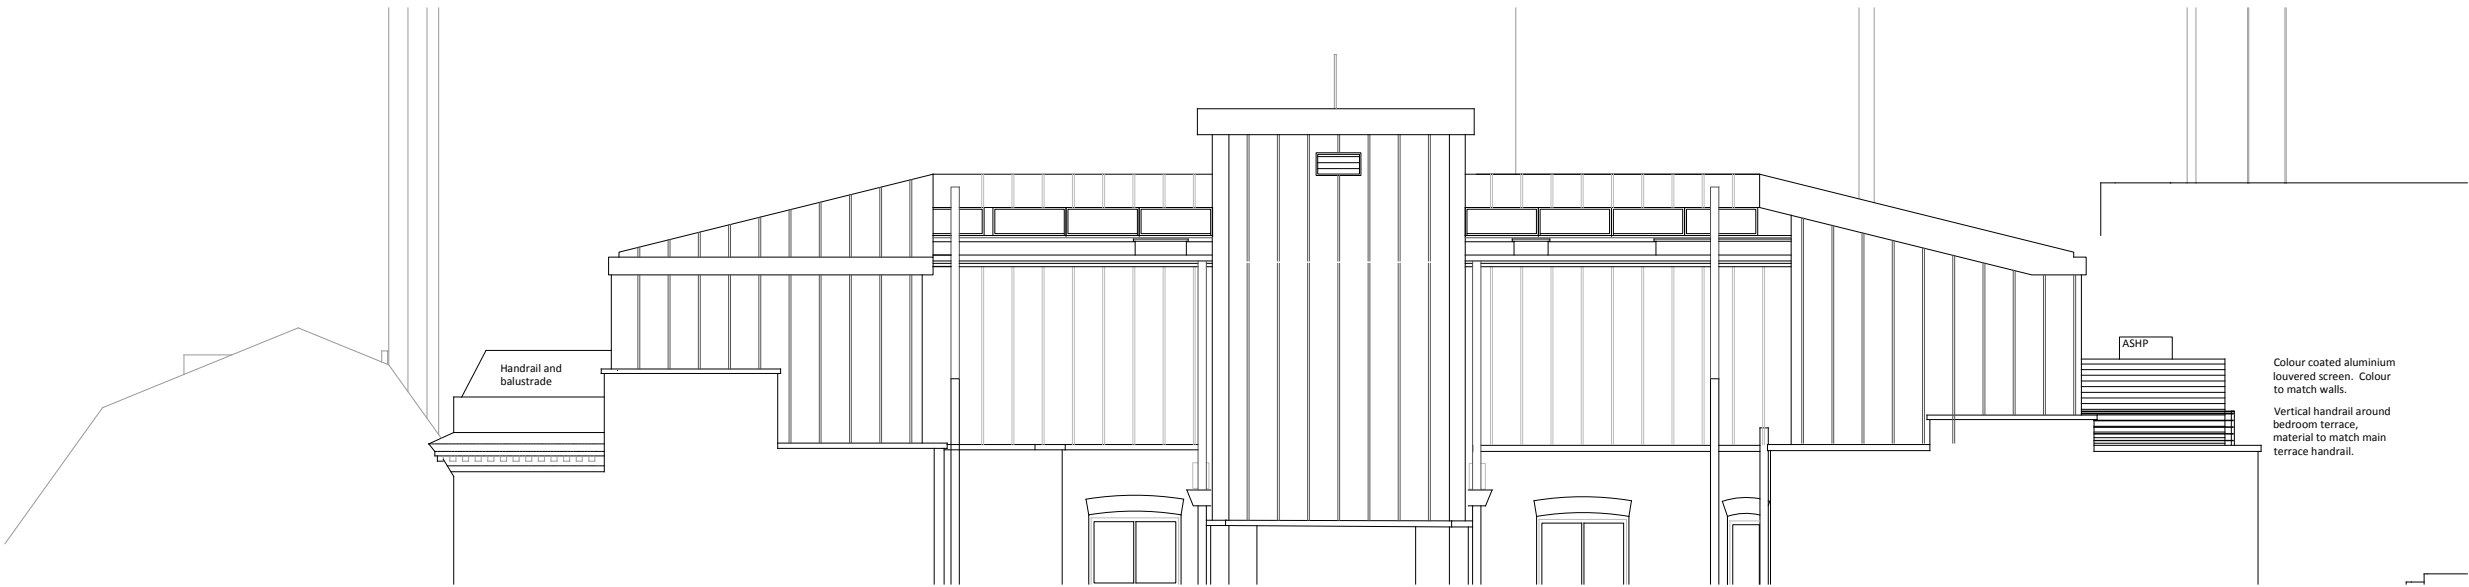

04 Rear South West Elevation
SCALE 1:50@A1


NOTES

- Do not scale from this drawing.
- Check all dimensions on site.
- Site levels to be read in conjunction with topographical survey.
- Subject to site inspection.
- This drawing is to be read in conjunction with all other contract/tender documentation (as applicable) and & all documents prepared by other consultants.
- In accordance with third party agreements
- AREAS
- Refer to area schedule
- © Copyright Reserved. ColladoCollins Partners LLP

Rev	Notes	yy.mm.dd	By	Auth
P1	ASHP and louver screen shown	16.12.21	DH	FvB

Notes

Existing building layout is based on survey conducted by SDP Surveys of St Albans in October 2012

 

ColladoCollinsArchitects

17-19 Foley Street
London W1W 6DW
T 020 7580 3490
F 020 7580 2917
info@colladocollins.com
www.colladocollins.com

Date 23.07.2014
Drawn by: JD
Checked by: FvB
Scale @A1: 1:50 & 1:200
Scale @A3: 1:100 & 1:400
CAD File No: p/12041/CAD/Construction/GAs

Devonshire Metro Ltd.
Museum House, 25 Museum St
PROPOSED
Penthouse elevations

12041

P3-303

P1
Revision