



1 Lower Ground Floor

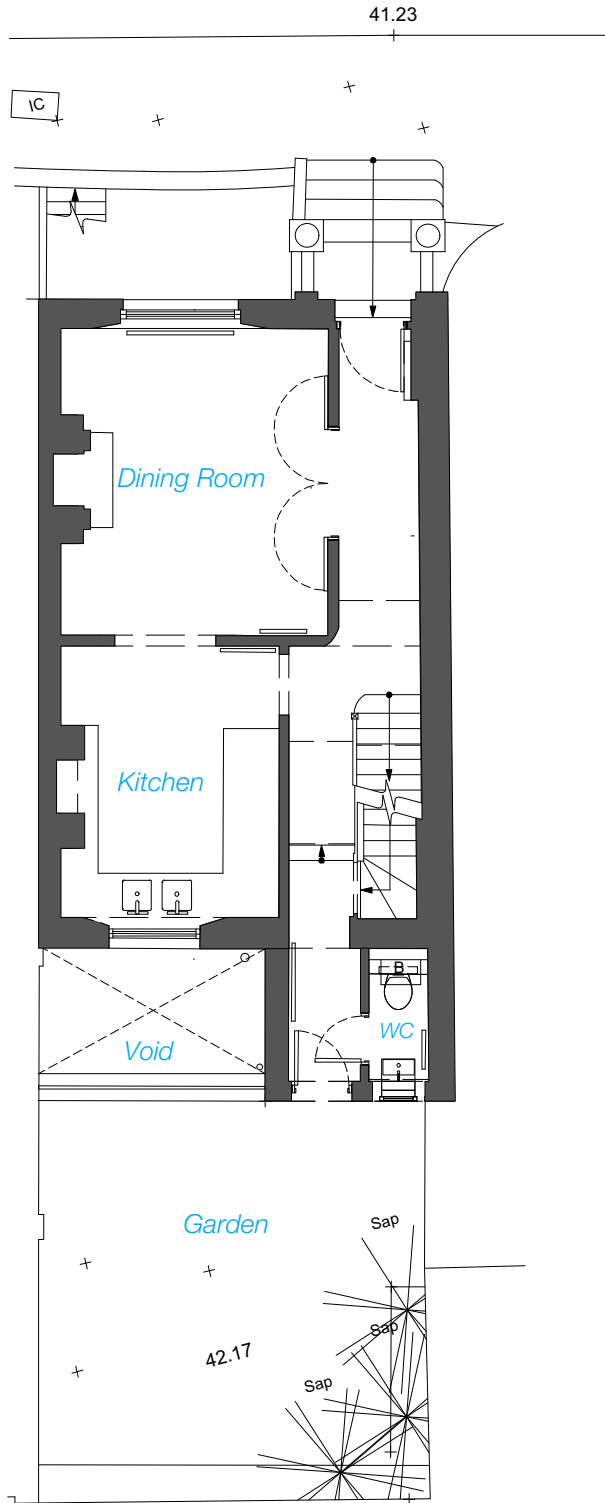

2 Ground Floor

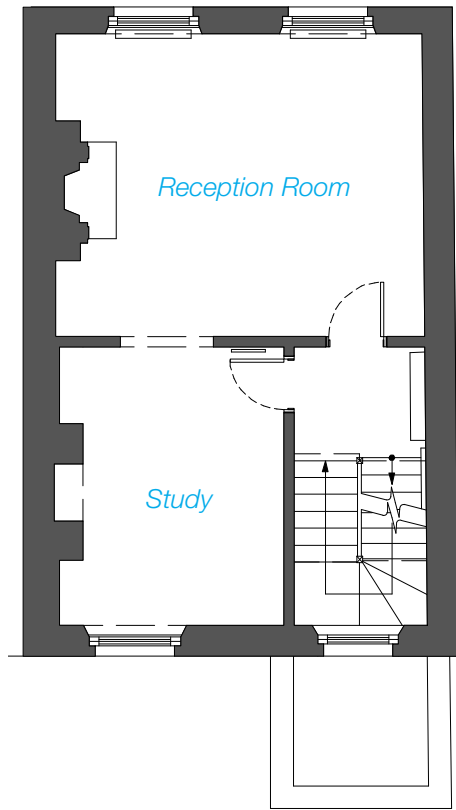

3 First Floor



© This drawing is the property of Richard Mitzman Architects. No disclosure or copy of it may be made without the written permission of Richard Mitzman Architects.

- For Construction Purposes:**
- Do not scale this drawing.
 - All dimensions and levels to be checked on site.
 - Discrepancies to be reported to Richard Mitzman Architects before proceeding.
 - If in any doubt about information on this drawing contact Richard Mitzman Architects.

Revisions

P1 - 28.10.16 - Meeting with Clients

Existing

0 1 5m

R.M.A. RICHARD MITZMAN architects llp

020 7722 8525 Unit 1 Primrose Mews
mail@richardmitzman.com Sharpleshall Street
www.richardmitzman.com London NW1 8YW

client
Mr Scanlan & Mrs Nassiri

project
1 Chamberlain
Street NW1 8XB

drawing title
Existing LG. G, 01 Floor Plan




status
Planning

scale 1:100 **drawn by** CS


date created 01.02.16 **file reference** XXX/xxxx

drawing no. 252-DWG-001-01 **revision**

P1

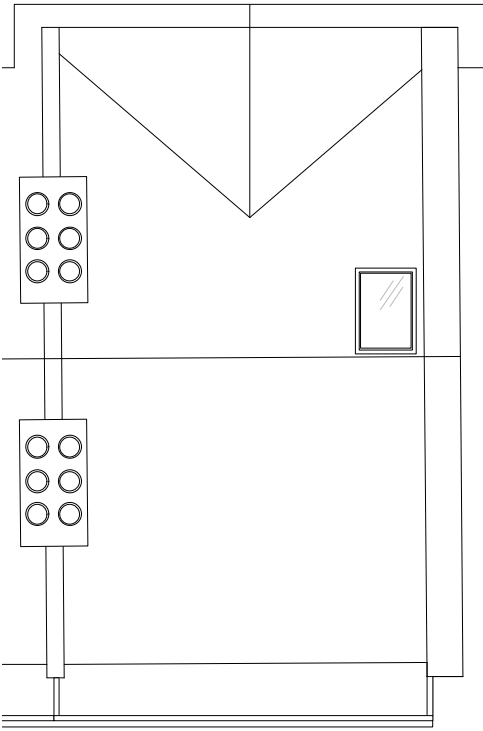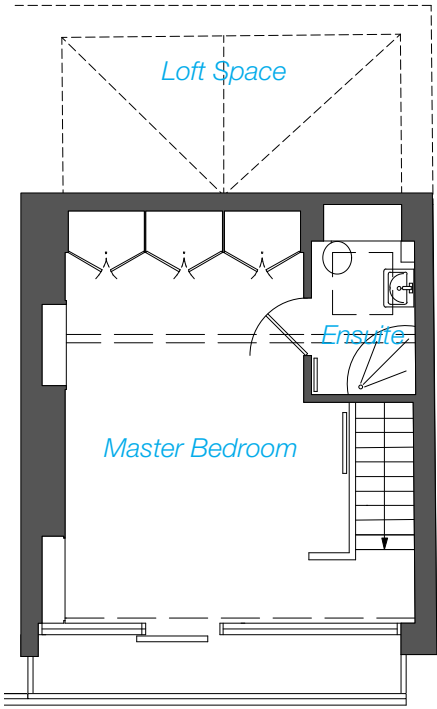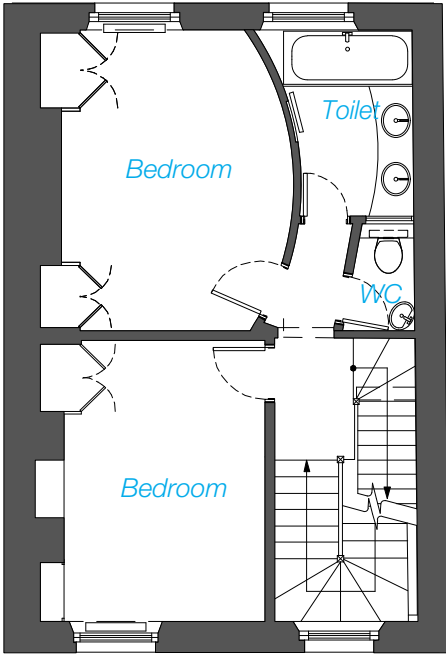

Existing

 

R.M.A.

RICHARD MITZMAN architects llp

020 7722 8525

mail@richardmitzman.com

www.richardmitzman.com

Unit 1 Primrose Mews

Sharpleshall Street

London NW1 8YW

client

Mr Scanlan & Mrs Nassiri

project

1 Chamberlain Street NW1 8XB

drawing title

Existing 02, 03 & Roof Plan

status

Planning

scale

1:100

drawn by

CS

date created

01.02.16

file reference

XXX/xxxx

drawing no.


252-DWG-002-02

revision


P1

For Construction Purposes:
- Do not scale this drawing.
- All dimensions and levels to be checked on site.
- Discrepancies to be reported to Richard Mitzman Architects before proceeding.
- If in any doubt about information on this drawing contact Richard Mitzman Architects.


Revisions

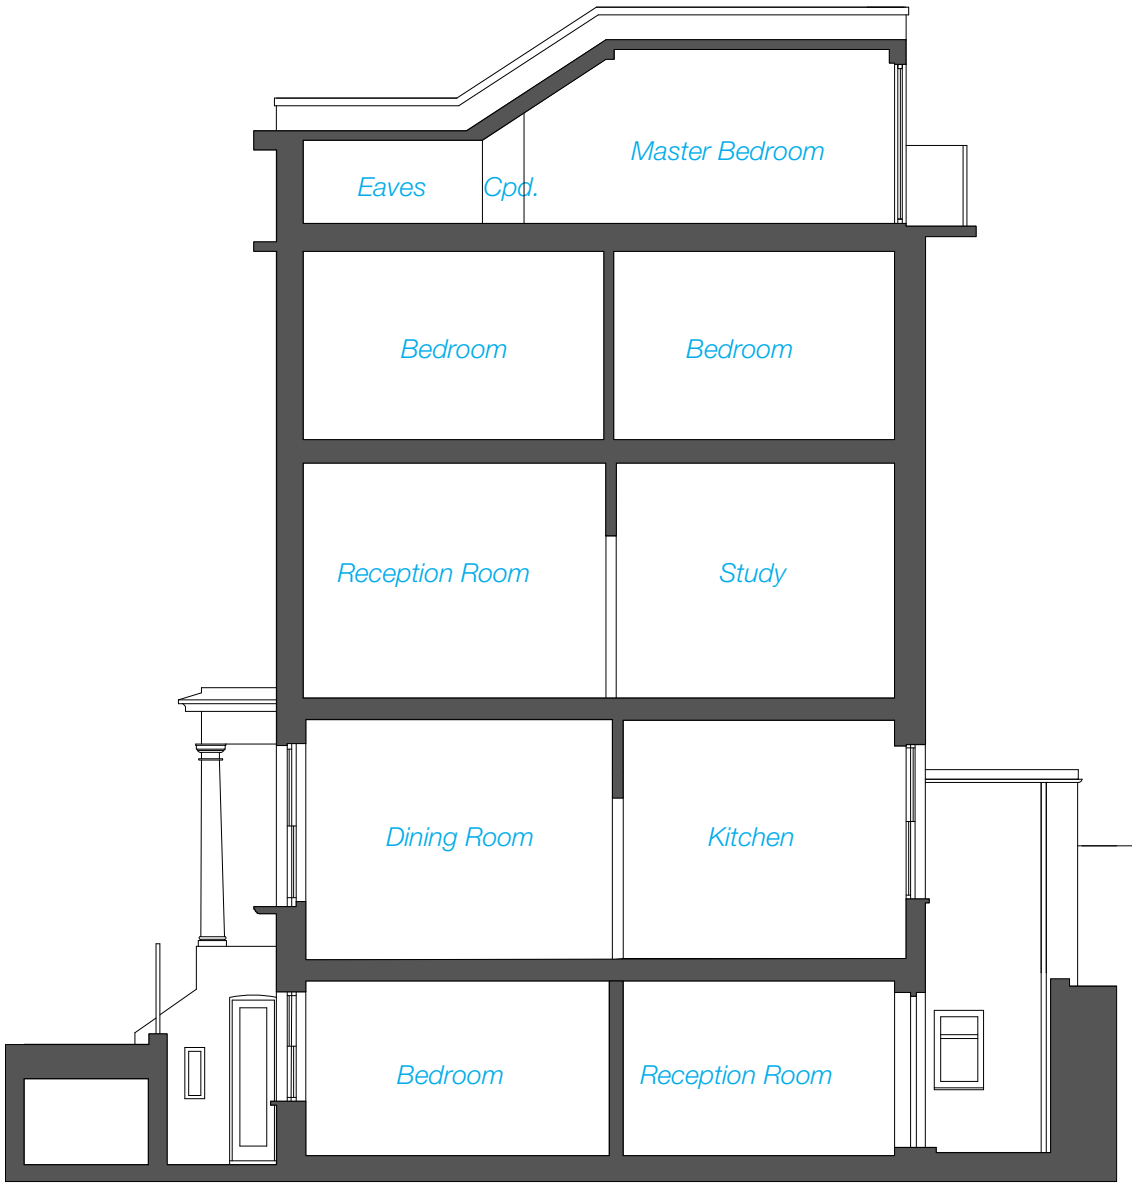

1 Section AA

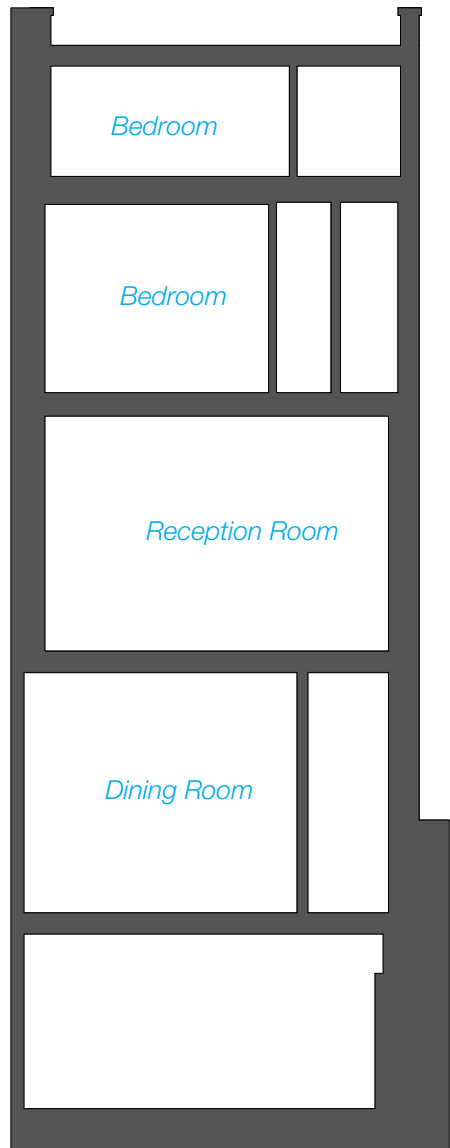

2 Section BB

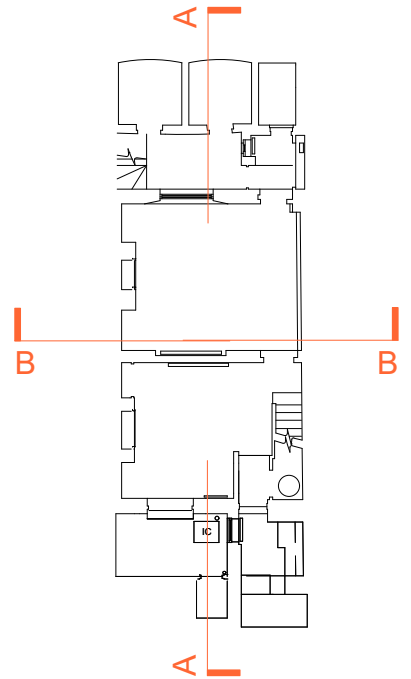

R.M.A. RICHARD MITZMAN architects llp

020 7722 8525 Unit 1 Primrose Mews
mail@richardmitzman.com Sharpleshall Street
www.richardmitzman.com London NW1 8YW

client
Mr Scanlan &
Mrs Nassiri

project
1 Chamberlain
Street NW1 8XB

drawing title
Existing Sections

status
Planning

scale drawn by
1:100 CS

date created file reference
01.02.16 XXX/xxxx

drawing no. revision

252-DWG-010 -

For Construction Purposes:
- Do not scale this drawing.
- All dimensions and levels to be checked on site.
- Discrepancies to be reported to Richard Mitzman Architects before proceeding.
- If in any doubt about information on this drawing contact Richard Mitzman Architects.

Revisions



1 Front Elevation



2 Rear Elevation

0 1 5m

R.M.A. RICHARD MITZMAN architects llp
020 7722 8525 Unit 1 Primrose Mews
mail@richardmitzman.com Sharpleshall Street
www.richardmitzman.com London NW1 8YW

client
Mr Scanlan &
Mrs Nassiri

project
1 Chamberlain
Street NW1 8XB

drawing title
Existing Front and Rear Elevation

status
Planning

scale 1:100 **drawn by** CS


date created 01.02.16 **file reference** XXX/xxxx

drawing no. 252-DWG-020 **revision**


-

For Construction Purposes:
- Do not scale this drawing.
- All dimensions and levels to be checked on site.
- Discrepancies to be reported to Richard Mitzman Architects before proceeding.
- If in any doubt about information on this drawing contact Richard Mitzman Architects.

Revisions

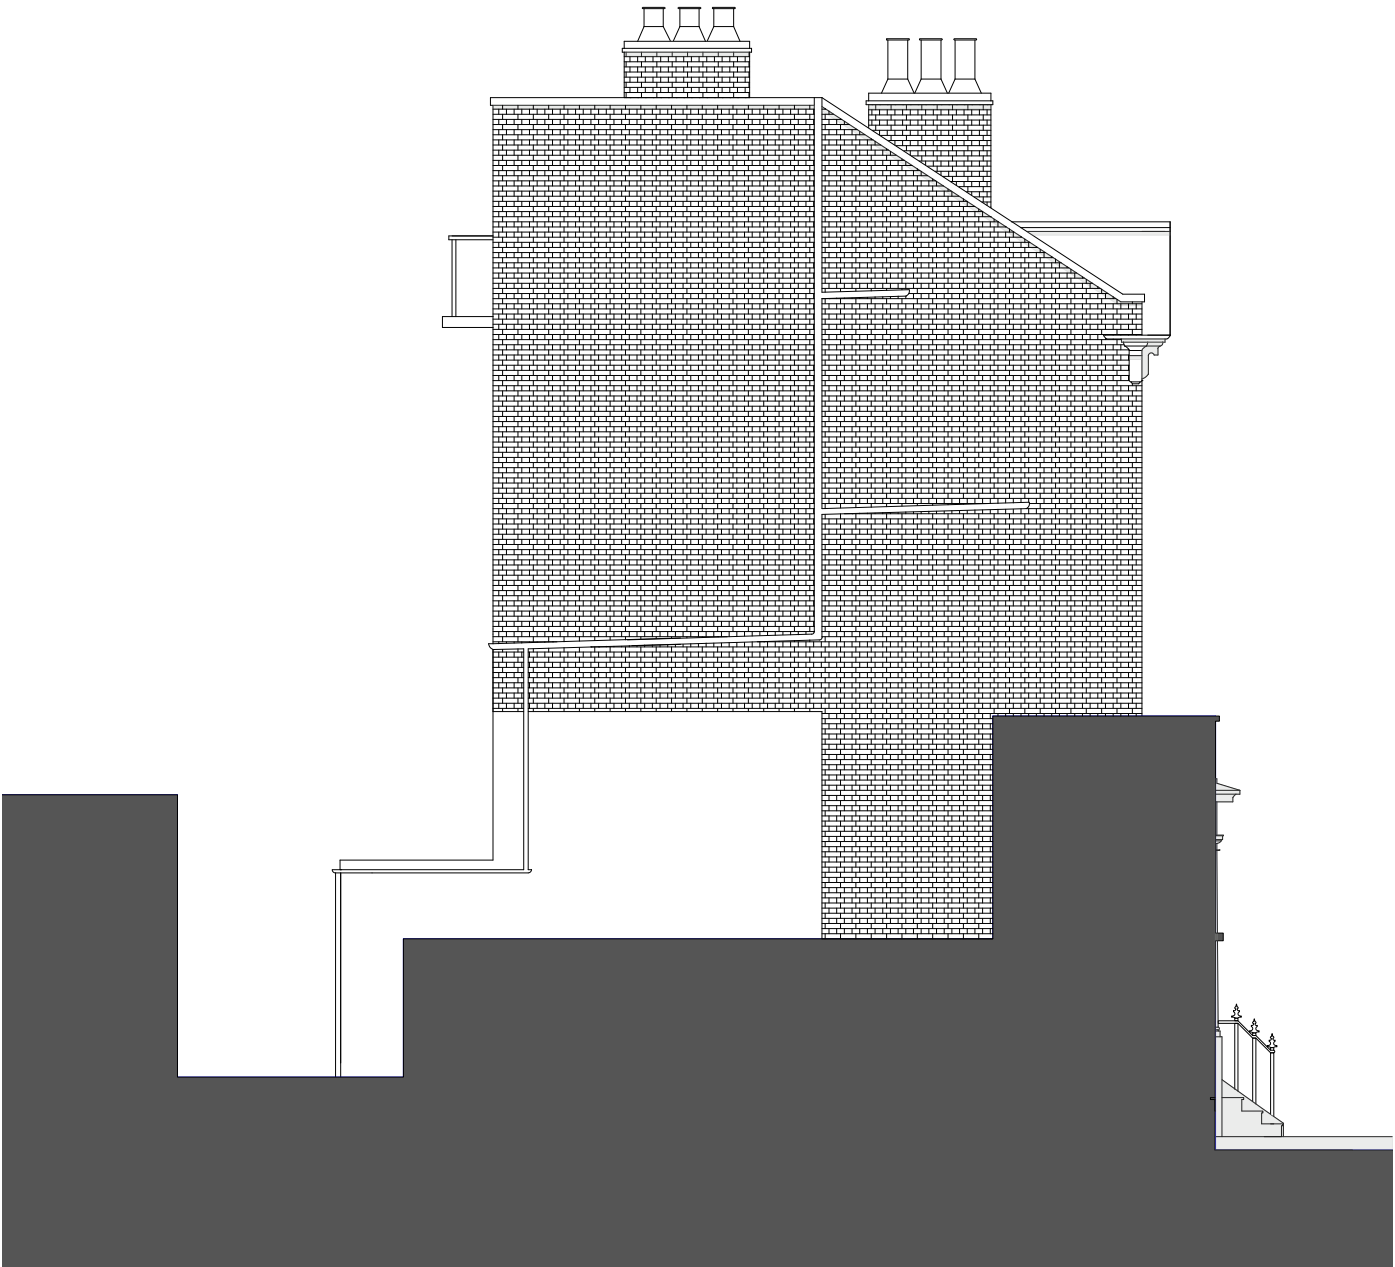

1 Side Elevation

 

R.M.A. RICHARD MITZMAN architects llp
020 7722 8525 Unit 1 Primrose Mews
mail@richardmitzman.com Sharpleshall Street
www.richardmitzman.com London NW1 8YW

client
Mr Scanlan &
Mrs Nassiri

project
1 Chamberlain
Street NW1 8XB

drawing title
Existing Side Elevation

status
Planning

scale 1:100 **drawn by** CS

date created 01.02.16 **file reference** XXX/xxxx

drawing no. 252-DWG-021 **revision** -