



NOTES
 DO NOT SCALE DIMENSIONS OFF THIS DRAWING
 CHECK ALL DIMENSIONS ON SITE BEFORE FABRICATION
 REPORT ALL ERRORS OR OMISSIONS TO SPRUNT LIMITED
 ANY DISCREPANCY TO BE VERIFIED WITH SPRUNT LIMITED BEFORE
 PROCEEDING WITH THE WORKS
 THIS DRAWING IS PROTECTED UNDER COPYRIGHT AND
 SHALL NOT BE REPRODUCED IN PART OR WHOLE WITHOUT PRIOR
 EXPRESSED PERMISSION OF SPRUNT LIMITED

ODM 2015
 ALL CURRENT DRAWINGS AND SPECIFICATIONS FOR THE
 PROJECT MUST BE READ IN CONJUNCTION WITH THE
 DESIGNER'S HAZARD AND ENVIRONMENT ASSESSMENT
 RECORD

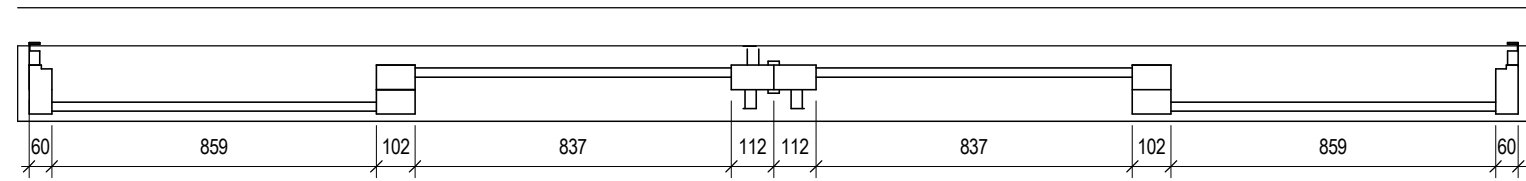

Entrance Curtain Wall 02 - Floor plan (FF&SF)
 Scale 1:20

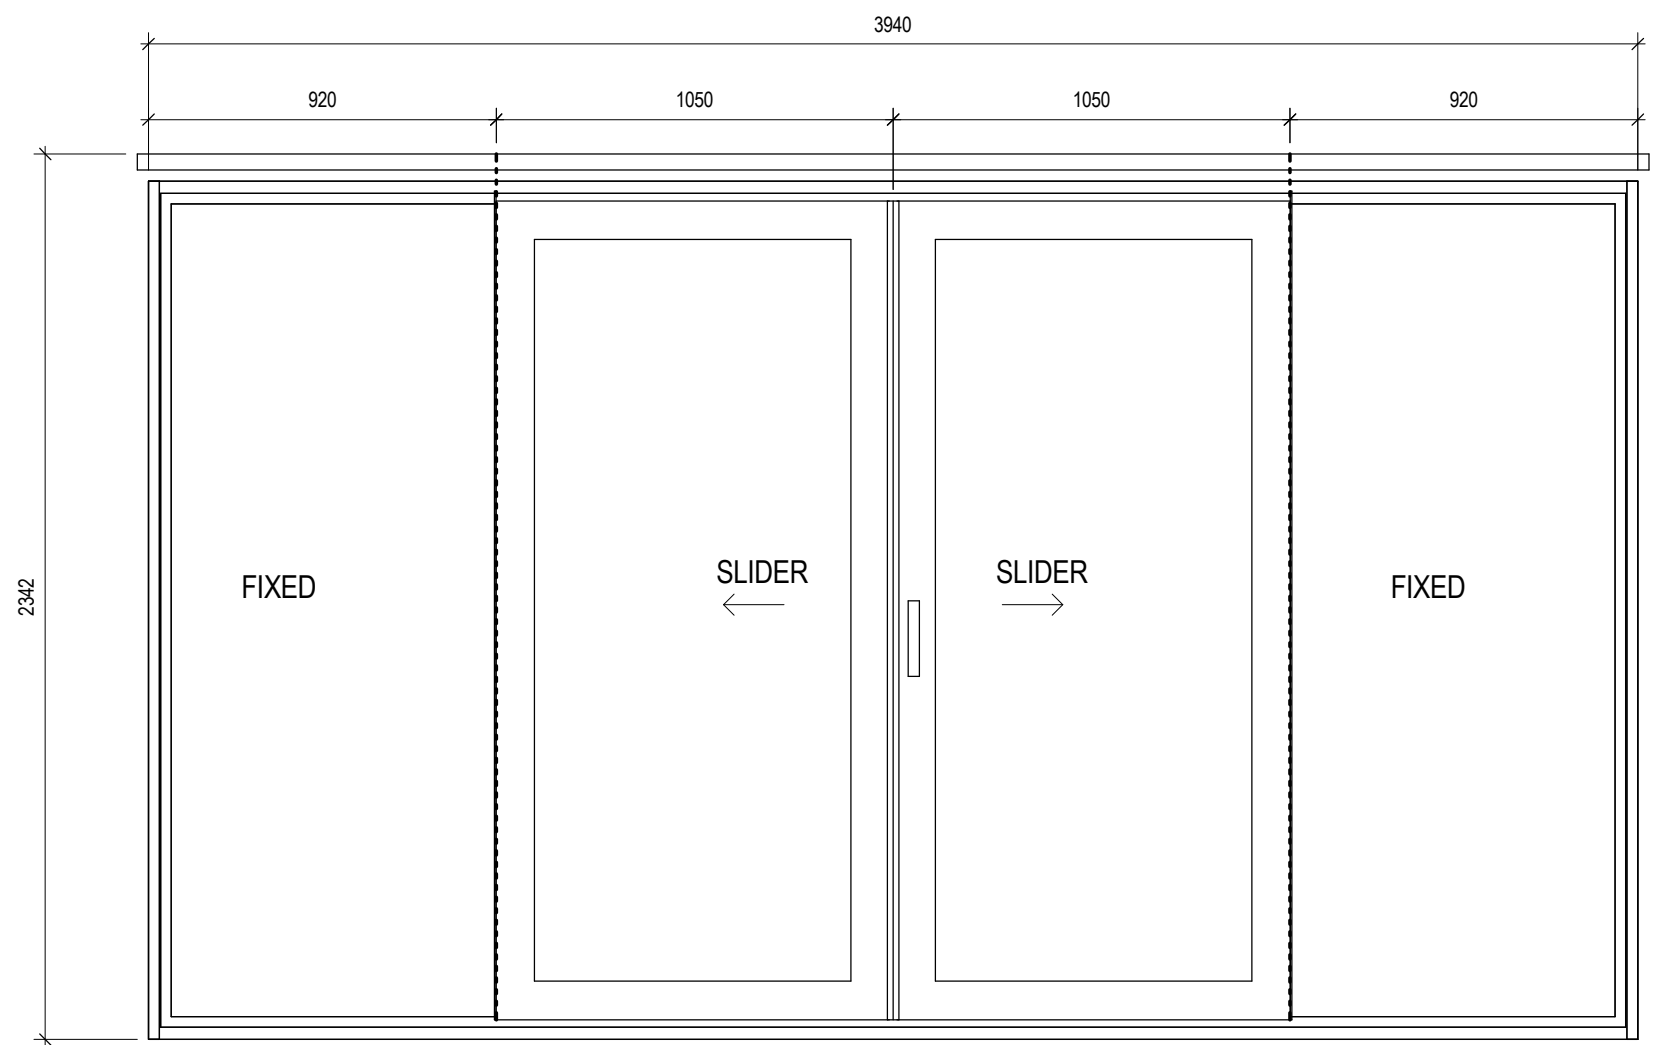

Entrance Curtain Wall 02 - Elevation (FF&SF) X3
 Scale 1:20

5_2	JS	22.11.16	QUANTITY ADDED
5_1	JS	04.10.16	FIRST CONSTRUCTION ISSUE
REV	BY	DATE	DESCRIPTION
STATUS			
STAGE 5 - FOR CONSTRUCTION			
CONTRACTOR			
GOLDSMITH			
PROJECT			
12456 - 81a/b BAYHAM STREET			
CLIENT			
REV 1			
DRAWING TITLE			
Window Shedule - Curtain Walling 2/3			
DATE CREATED	DATE AMENDED	SCALE	
28.06.16	22.11.16	1 : 20@A3	
DRAWN BY	AMENDED BY	CHECKED	
LB	JS	JK	
DRAWING NO & REVISION			
12456-SPR-RES-50_04-5_2			

First Floor, 20 Northdown Street
 London N1 9BG
 T +44 (0)20 7833 3555
 F +44 (0)20 7837 0296

