
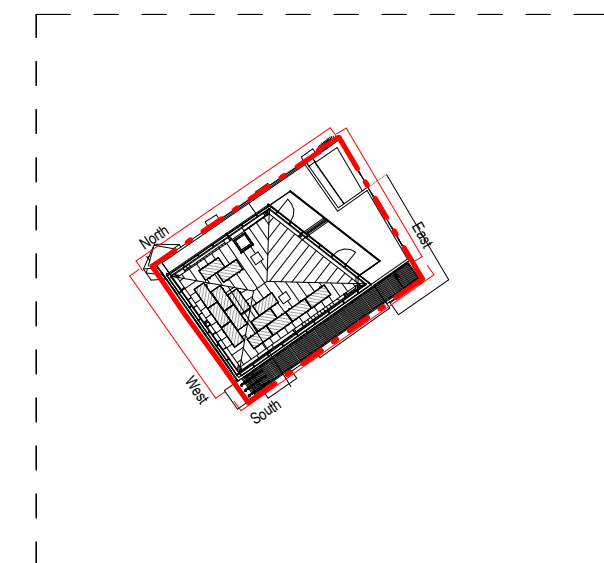
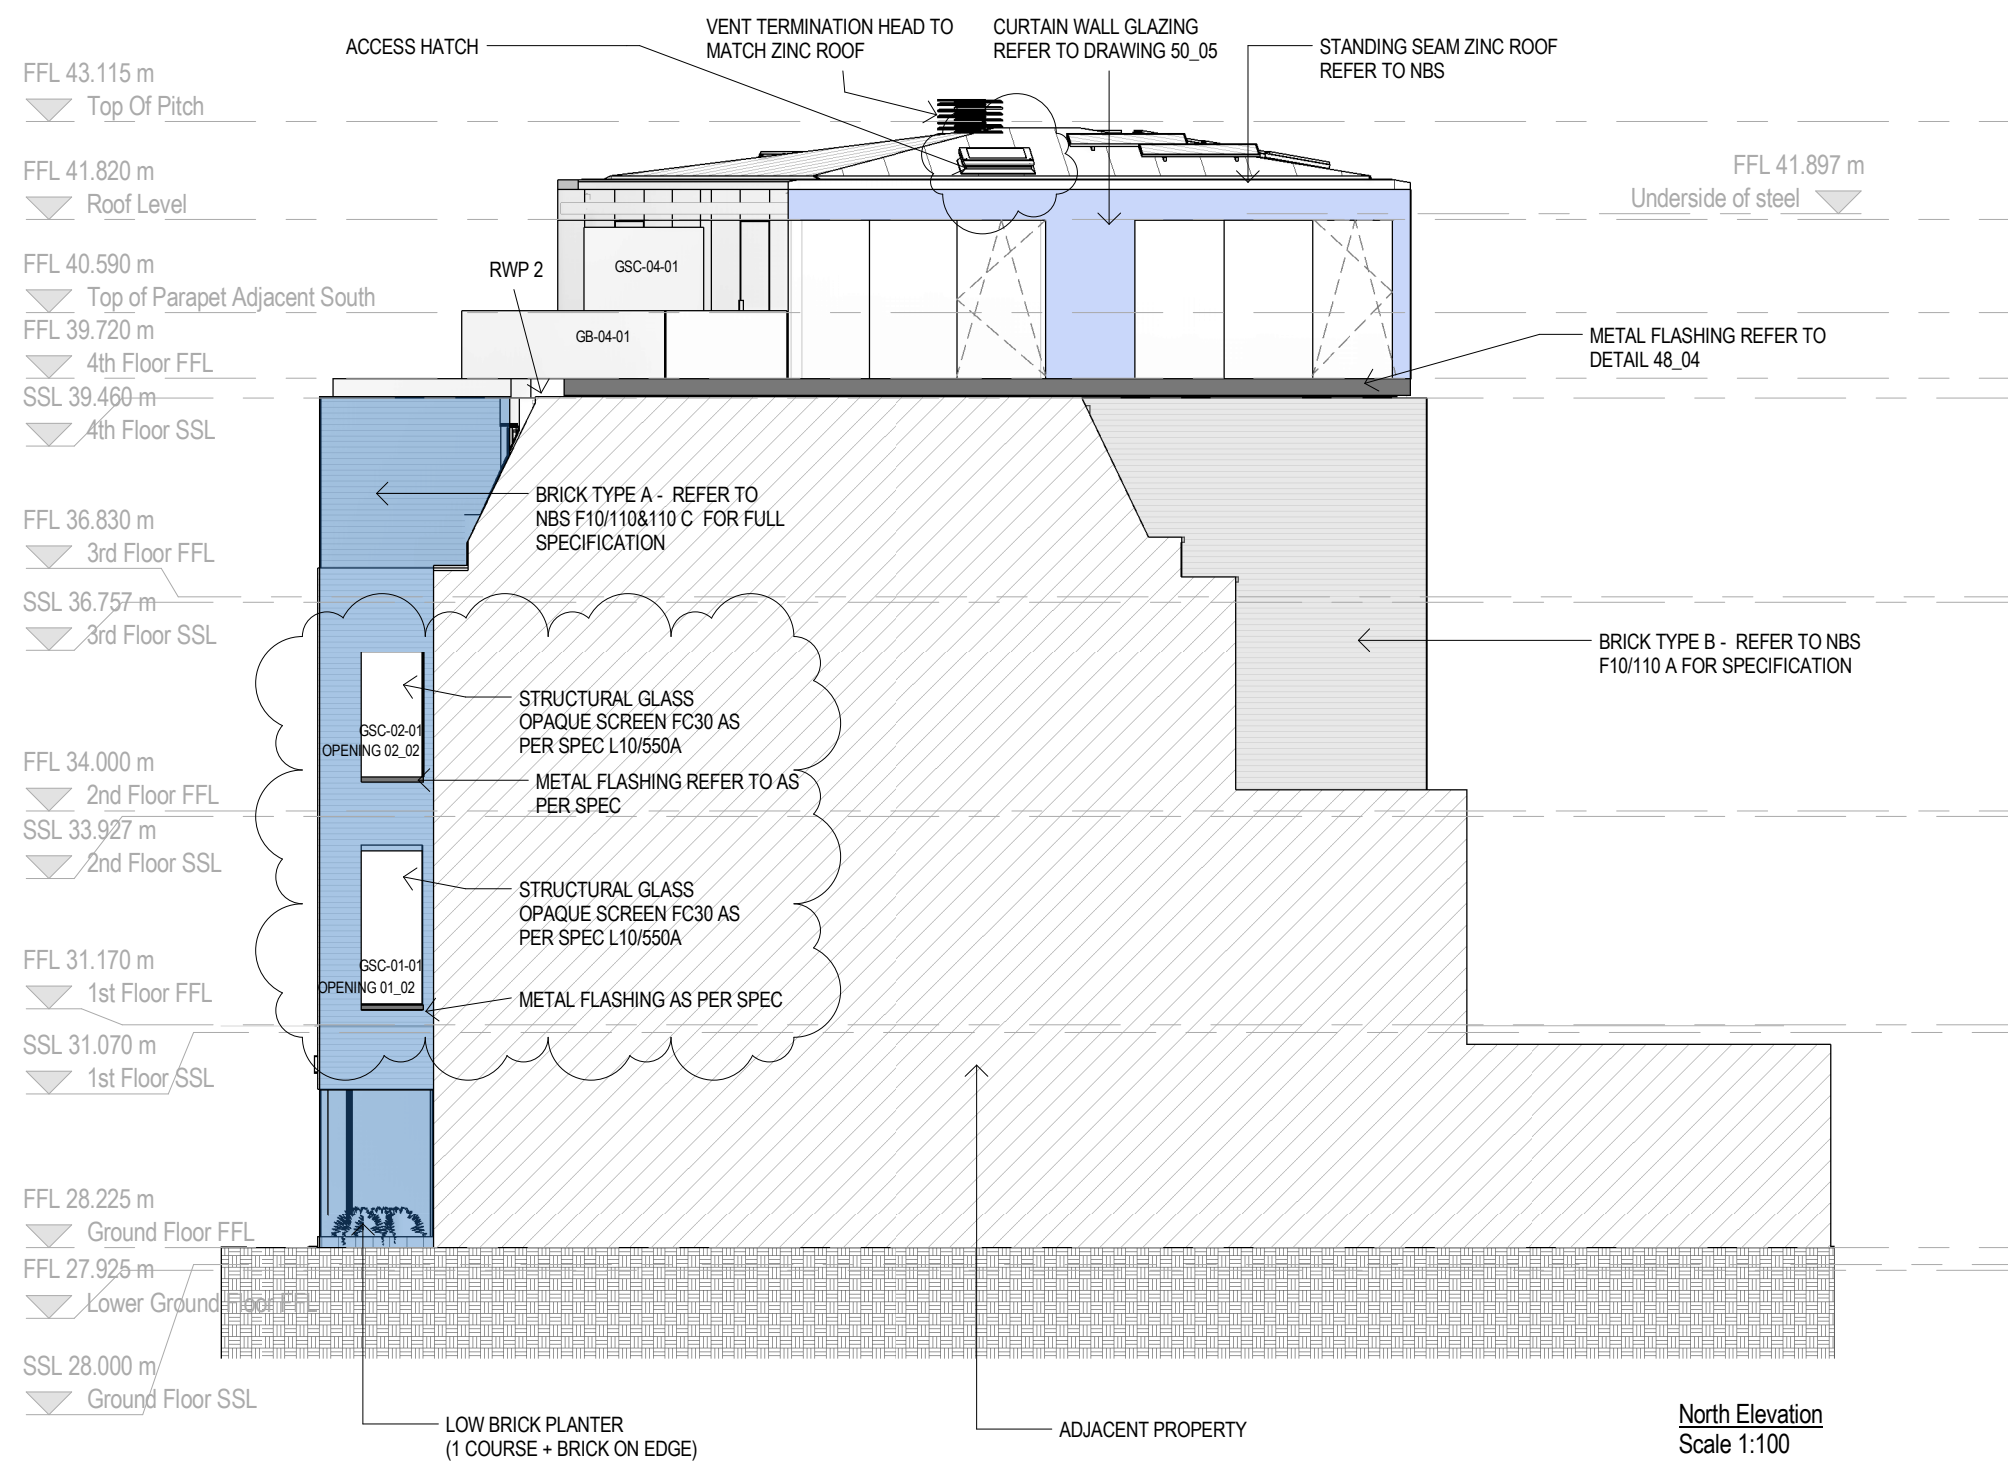


NOTES
 DO NOT SCALE DIMENSIONS OFF THIS DRAWING
 CHECK ALL DIMENSIONS ON SITE BEFORE FABRICATION
 REPORT ALL ERRORS OR OMISSIONS TO SPRUNT LIMITED
 ANY DISCREPANCY TO BE VERIFIED WITH SPRUNT LIMITED BEFORE
 PROCEEDING WITH THE WORKS
 THIS DRAWING IS PROTECTED UNDER COPYRIGHT AND
 SHALL NOT BE REPRODUCED IN PART OR WHOLE WITHOUT PRIOR
 EXPRESSED PERMISSION OF SPRUNT LIMITED

ODM 2015
 ALL CURRENT DRAWINGS AND SPECIFICATIONS FOR THE
 PROJECT MUST BE READ IN CONJUNCTION WITH THE
 DESIGNER'S HAZARD AND ENVIRONMENT ASSESSMENT
 RECORD

 

Elevation Key
 Scale 1:500

NOTE: ALL OPENABLE WINDOWS TO BE
 CONFIRMED UPON RECEIPT OF THE
 VENTILATION STRATEGY

- SPANDREL PANEL
- BRICK/ BRICK SLIP TYPE A -
AS PER SPEC F10/110 & 110C
- BRICK/BRICK SLIP TYPE B -
AS PER SPEC F10/110A

5_4	LB	23.12.16	Minor amendments to glazed balustrade
5_3	JS	24.11.16	OPENINGS UPDATED
5_2	JS	04.10.16	COORDINATED WITH M&E
5_1	JS	22.08.16	FIRST ISSUE FOR COORDINATION

REV	BY	DATE	DESCRIPTION
STATUS			

STAGE 5 - FOR CONSTRUCTION

CONTRACTOR
 GOLDSMITH

PROJECT
 12456 - 81a/b BAYHAM STREET

CLIENT

REV 1

DRAWING TITLE
 North Elevation

DATE CREATED	DATE AMENDED	SCALE
15.04.16	23.12.16	As indicated@A3

DRAWN BY	AMENDED BY	CHECKED
JS	LB	JK

DRAWING NO & REVISION
 12456-SPR-RES-30_01-5_4

First Floor, 20 Northdown Street
 London N1 9BG

T +44 (0)20 7833 3555
 F +44 (0)20 7837 0296



NOTE: ALL DRAWINGS TO BE
 READ IN CONJUNCTION WITH
 CONTRACT SCOPE OF WORKS
 TO BE SHELL AND CORE ONLY.