


AS EXISTING


AS PROPOSED




1 Shopfront as Existing Scale: 1:25

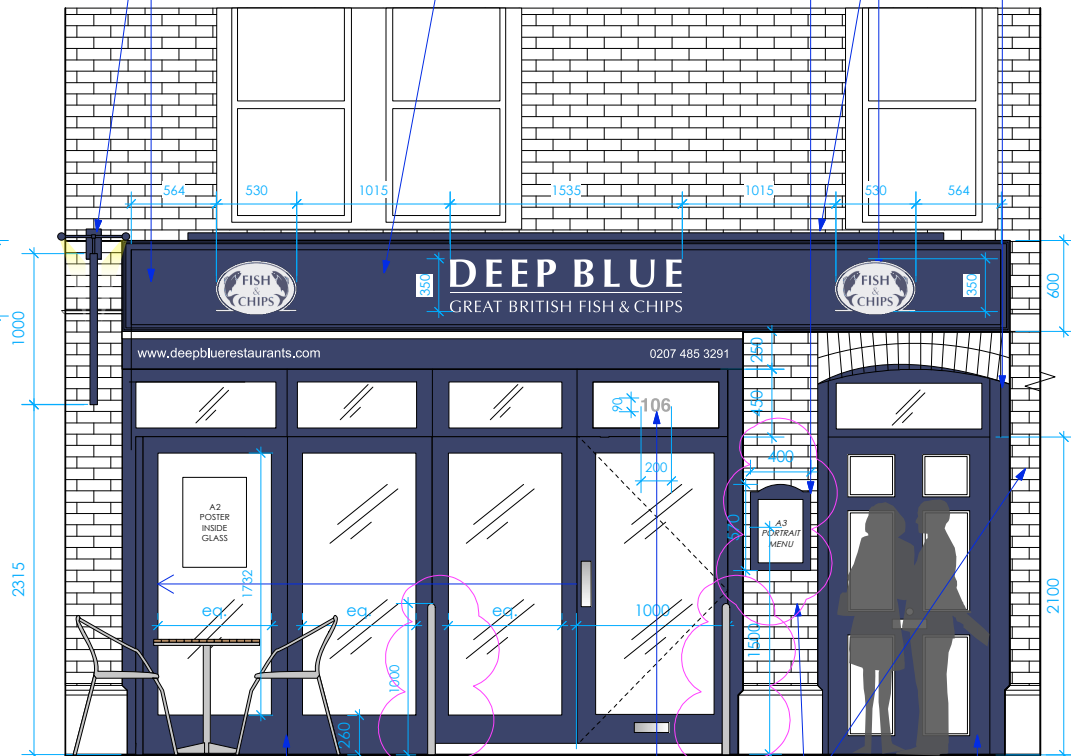


3 Shopfront as Proposed Scale: 1:25

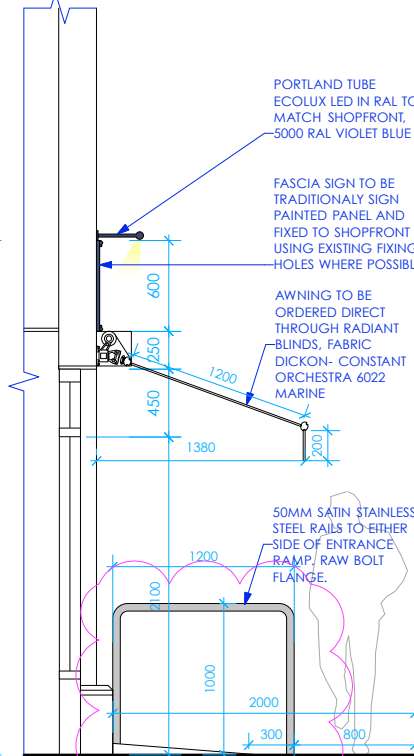


4 Section Thro' Awning Scale: 1:25

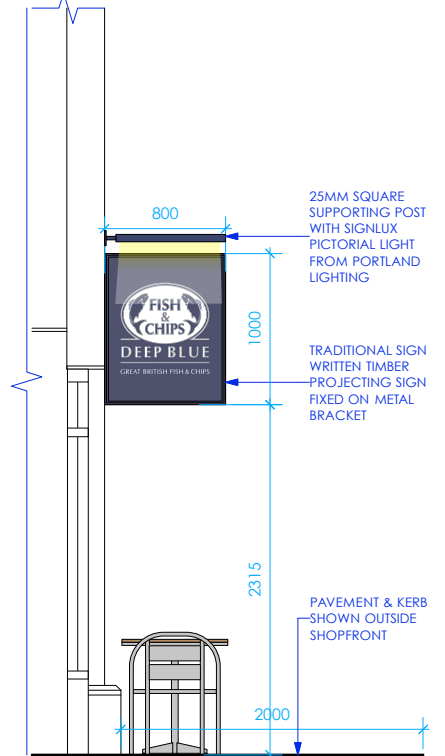


5 Side Elevation Scale: 1:25

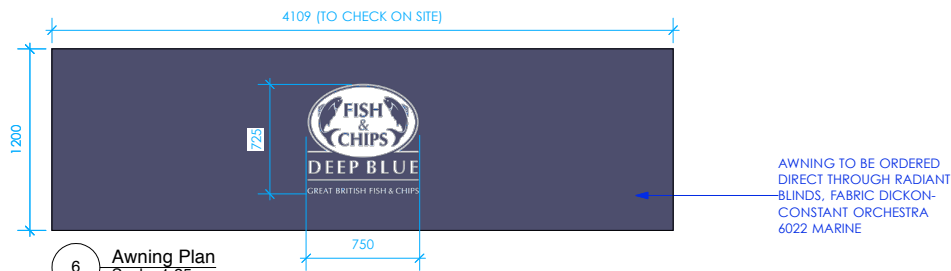


6 Awning Plan Scale: 1:25

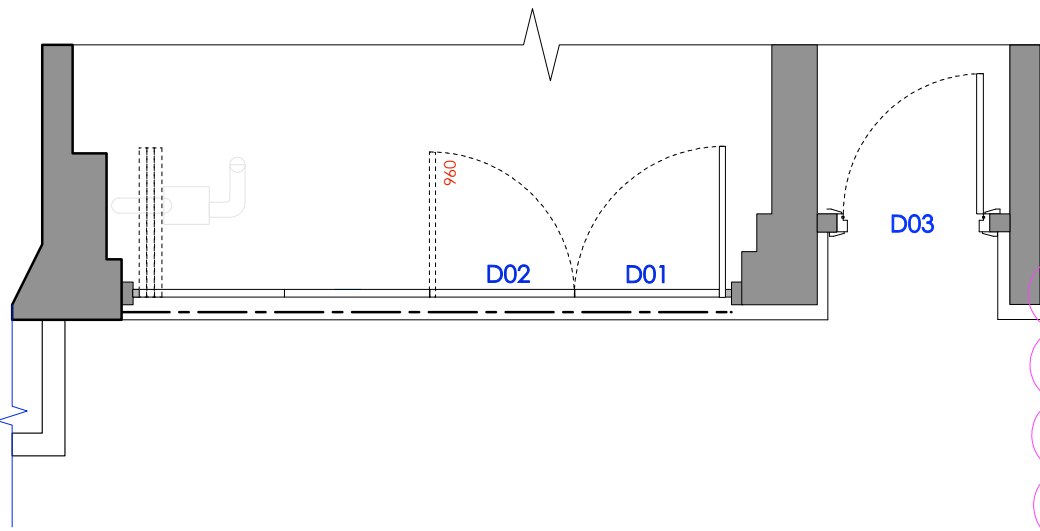


2 Shopfront Plan as Existing Scale: 1:25

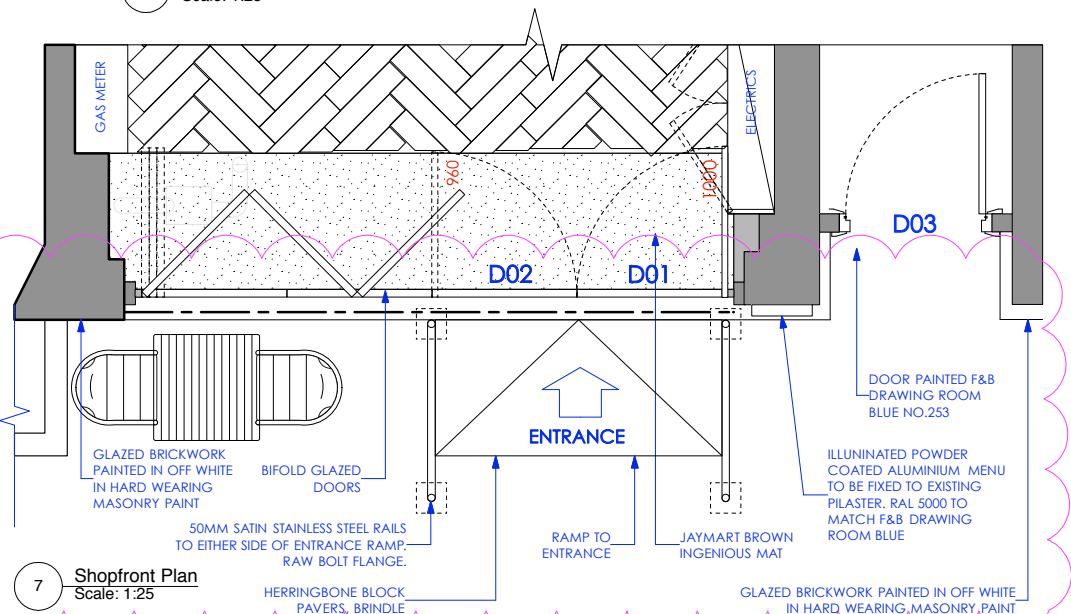


7 Shopfront Plan Scale: 1:25



CAFE REALITY ALUMINIUM ARMCHAIR
PRODUCT CODE: PRIBUOC1
QUANTITY X 2



CAFE REALITY ATLAS TEAK SQUARE TABLE
PRODUCT CODE: ATLASOT2
QUANTITY X 1



REF Colour Reference

- FARROW & BALL: DRAWING ROOM BLUE NO. 253
- RAL 5000 VIOLET BLUE
- AWNING COLOUR REFERENCE DICKSON- CONSTANT ORCHESTRA 6022 MARINE

DO NOT SCALE FROM THIS DRAWING
ALL DIMENSIONS TO BE CHECKED ON SITE

NOTES

REVISIONS

- REV A LF 26.10.16**
Updated shopfront drawing: altered graphics, added elevation of projecting sign, added in awning.
- REV B LF 26.10.16**
Added in roundal logos to fascia and frosted vinyl "online ordering".
- REV C LF 27.10.16**
Updated roundels to fascia and oved outwards slightly, blue door to the right and painted glazed brickwork.
- REV D LF 28.11.16**
Added in portland tube light, awning spec and existing plan added.

REVISIONS

- REV E LF 03.01.17**
Updated shopfront drawing: added in rails and ramp to entrance and relocated menu sign.

STATUS

FOR APPROVAL



WWW.DOVERDESIGN.COM
TEL : +44 (0)207 272 9414
CREATING EFFECTIVE DESIGN

CLIENT

DEEP BLUE

JOB TITLE

DEEP BLUE
106 FLEET ROAD
HAMPSTEAD, NW3 2QX

DRAWING TITLE

EXTERIOR ELEVATION AS
PROPOSED

SCALE

1:25 @ A1
1:50 @ A3

DRAWN BY

EO

DRAWING NUMBER

07.006.110

DATE

OCT 2016

CHECKED BY

-

REV.

E