



1 / Basement Plan

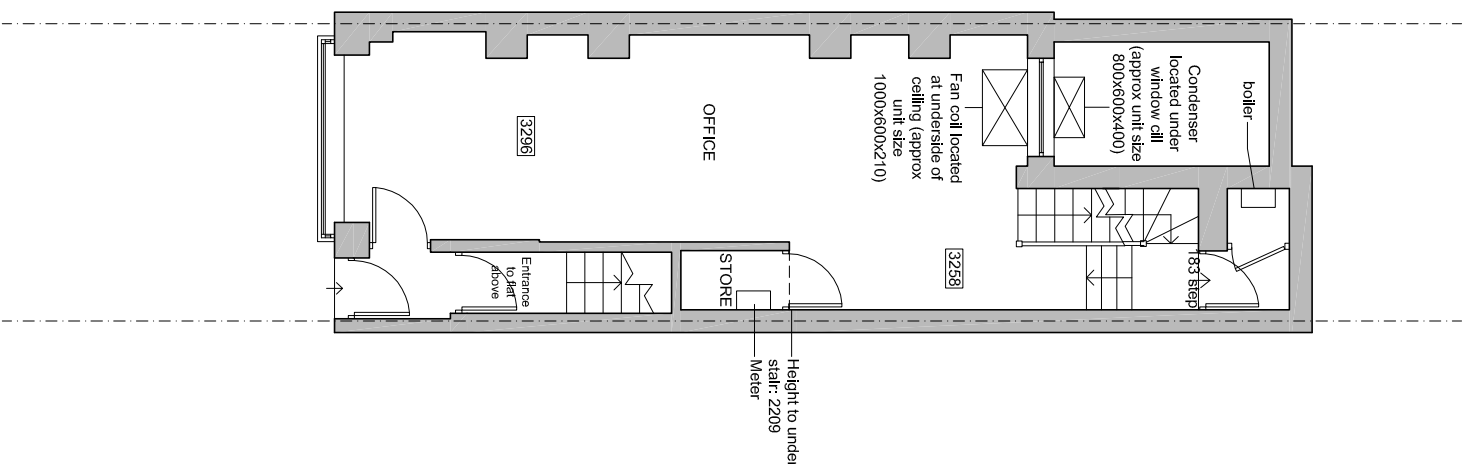

2 / Ground Floor Plan

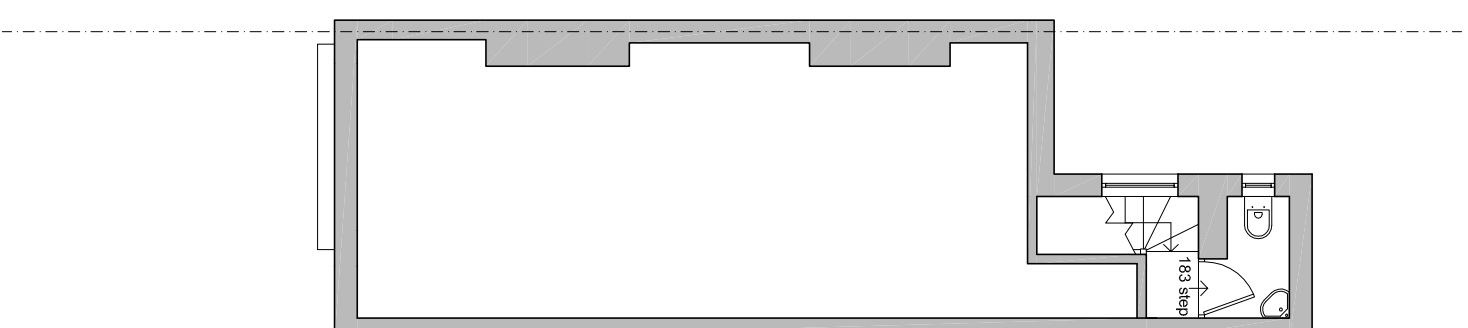

3 / First Floor Plan

Job Title:
Installation of air conditioning units
 Drawing Title:
Proposed Floor Plans

Revision Notes:

CLIENT : Mr Paul Hoffman
 SITE : Great Queen St, London WC2B 9BH

This drawing must not be reproduced in whole or part without written consent. Do not scale this drawing. Written dimensions to be checked on site. Electronic Issue to be confirmed by paper copy only.



Ideal Planning and Design Ltd.
 Hyde Park House
 5 Meatrix Road,
 London, SW15 2RS
 Tel: 0208 8230750
 Web: www.idealplanningdesign.co.uk
 Email: info@idealpld.co.uk

Scale: 1:100 @ A3 Date: 13/12/2016

Drawn By: SS Checked By: CG

PROJECT	Drawing No	Rev
----	04	-